



This map is reproduced from Ordnance Survey material with the permission of Ordnance Survey on behalf of the Controller of Her Majesty's Stationery Office © Crown copyright. Unauthorised reproduction infringes Crown copyright and may lead to prosecution or civil proceedings. Stockport Metropolitan Borough Council AC0000804794 2024

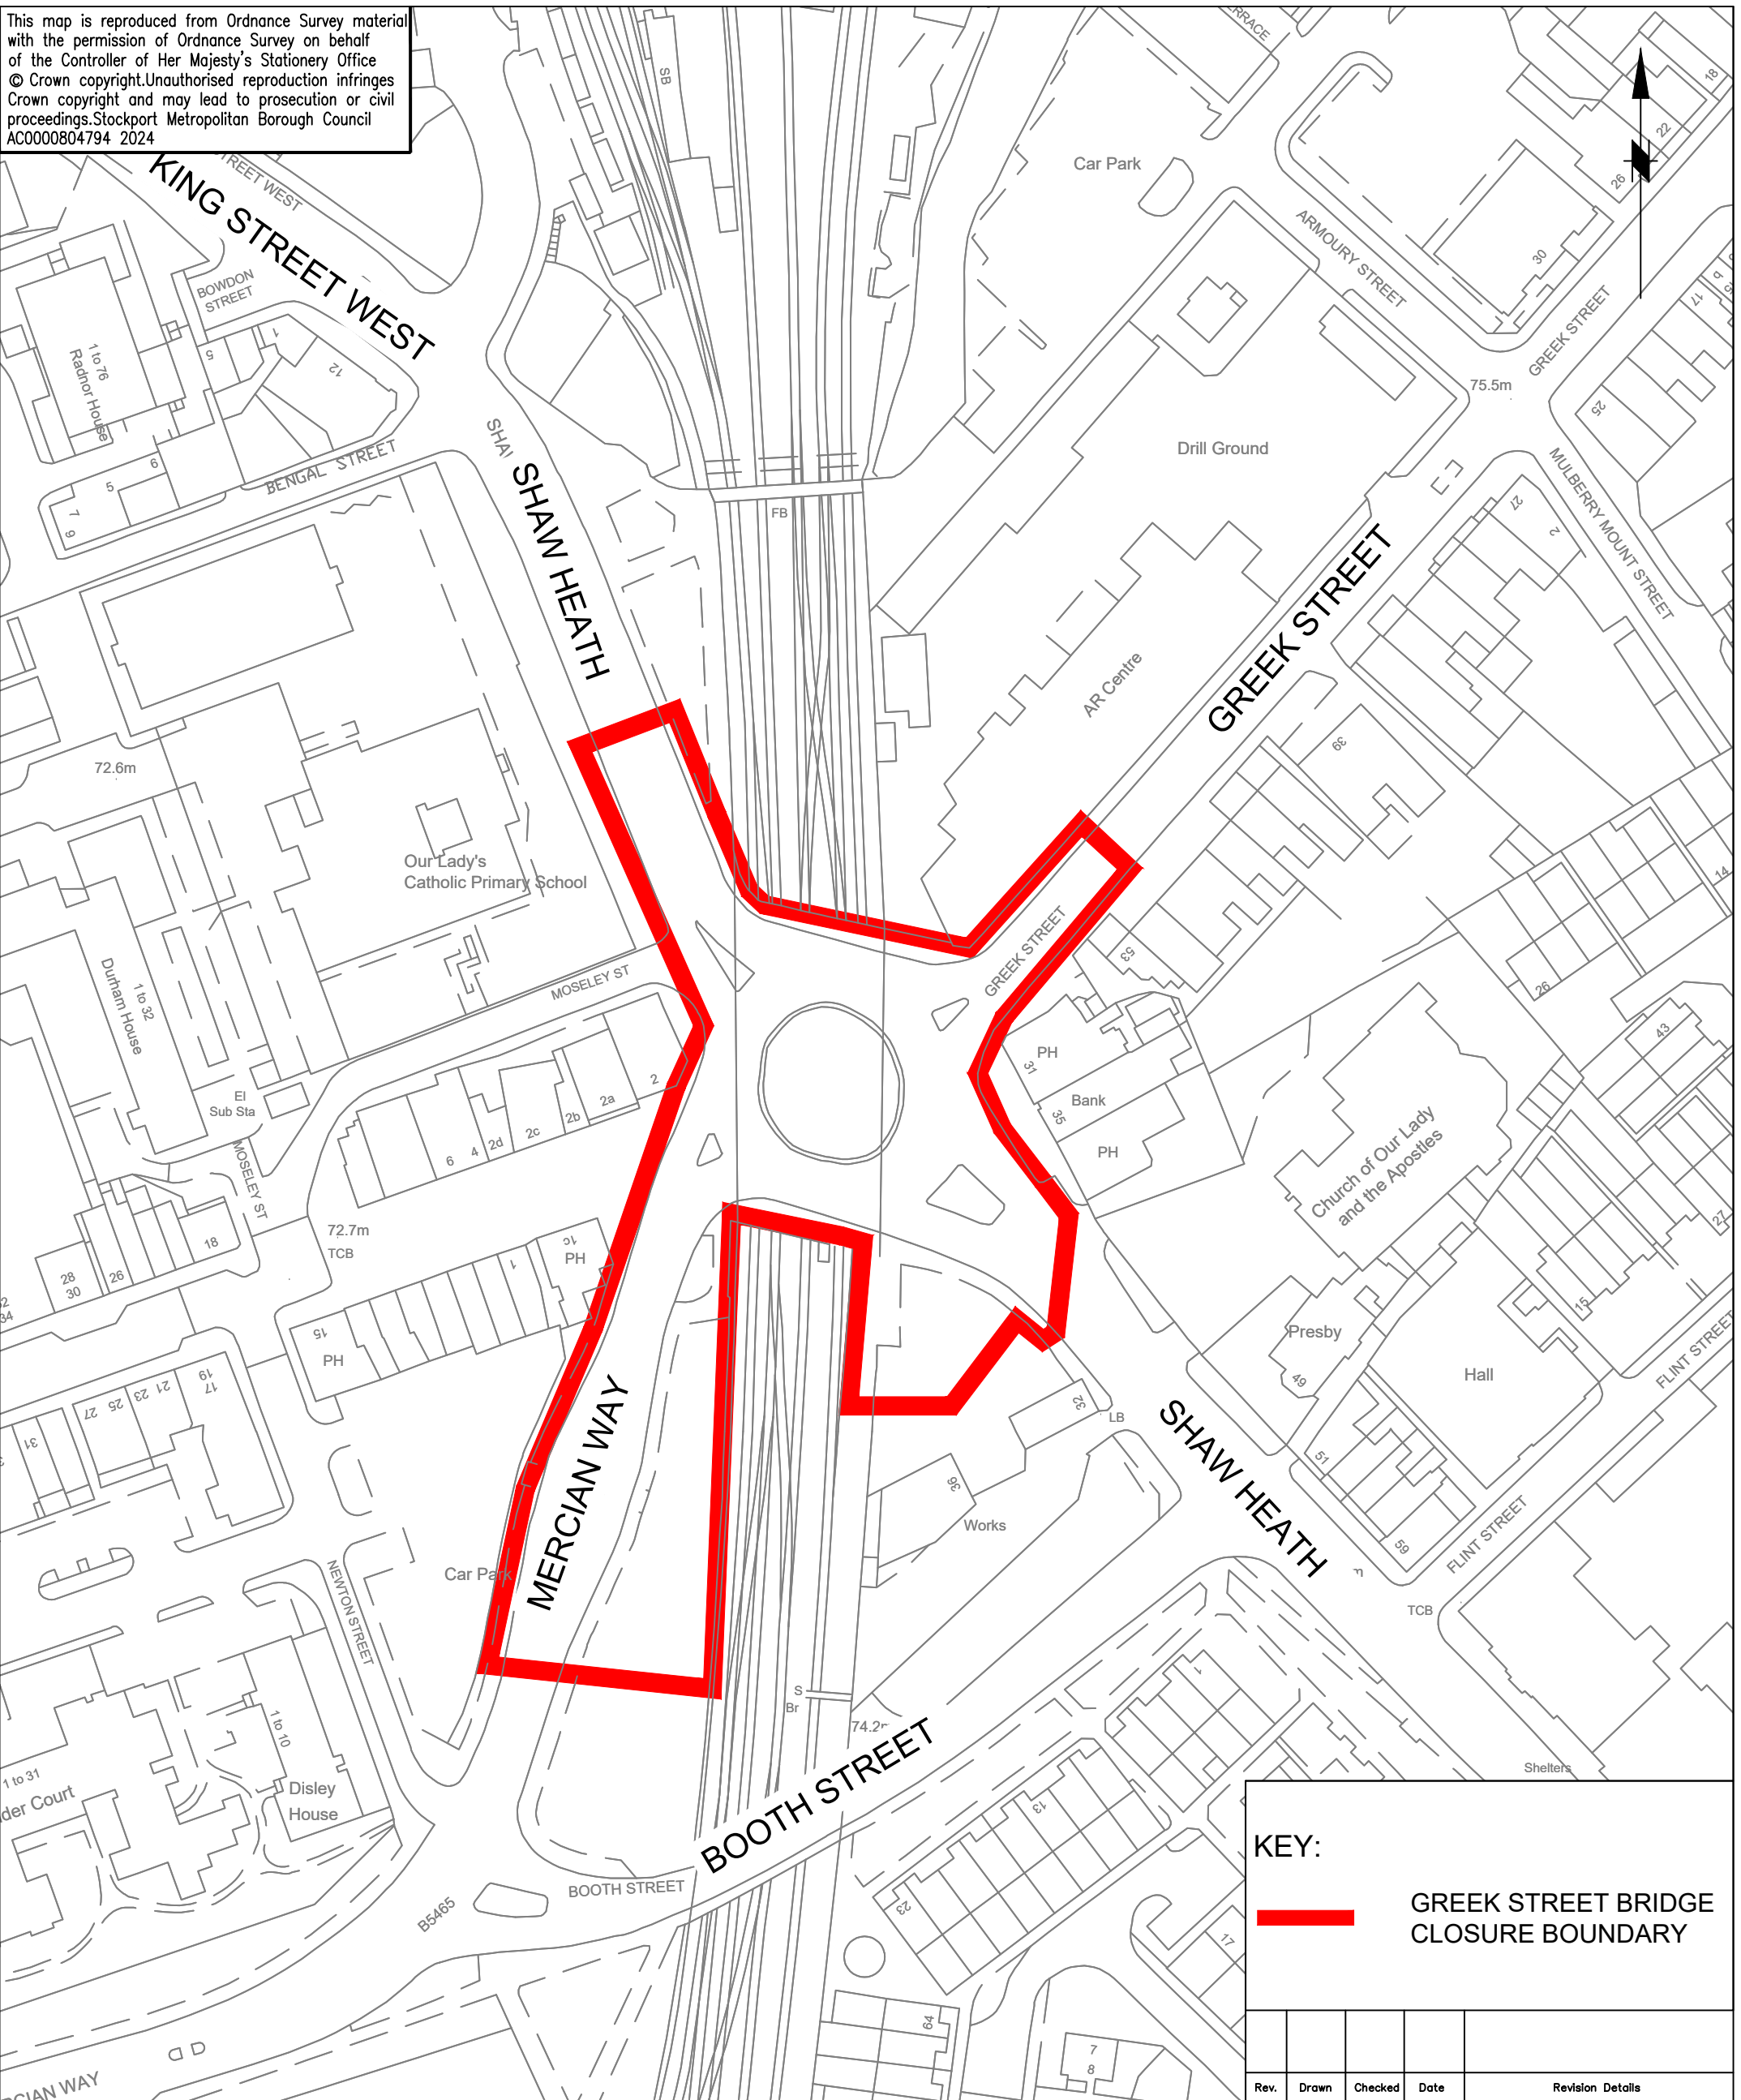

KEY:

 GREEK STREET BRIDGE CLOSURE BOUNDARY

Rev.	Drawn	Checked	Date	Revision Details



STOCKPORT
METROPOLITAN BOROUGH COUNCIL

HIGHWAYS AND TRANSPORTATION
STOPFORD HOUSE
STOCKPORT SK1 3XE

MARK GLYNN
DIRECTOR OF PLACE MANAGEMENT

JOB TITLE

GREEK STREET BRIDGE RENEWAL

DRAWN RPO	ENGINEER PH	CHECKED PH	APPROVED NW
DATE 23/10/24	DATE	DATE	DATE
SCALE 1:1000 @ A3		SCG No.	
DRAWING NUMBER F/5188/007/RC			Revision
DRAWING TITLE ROAD CLOSURE			