


MAP 1 (scale 1:500)

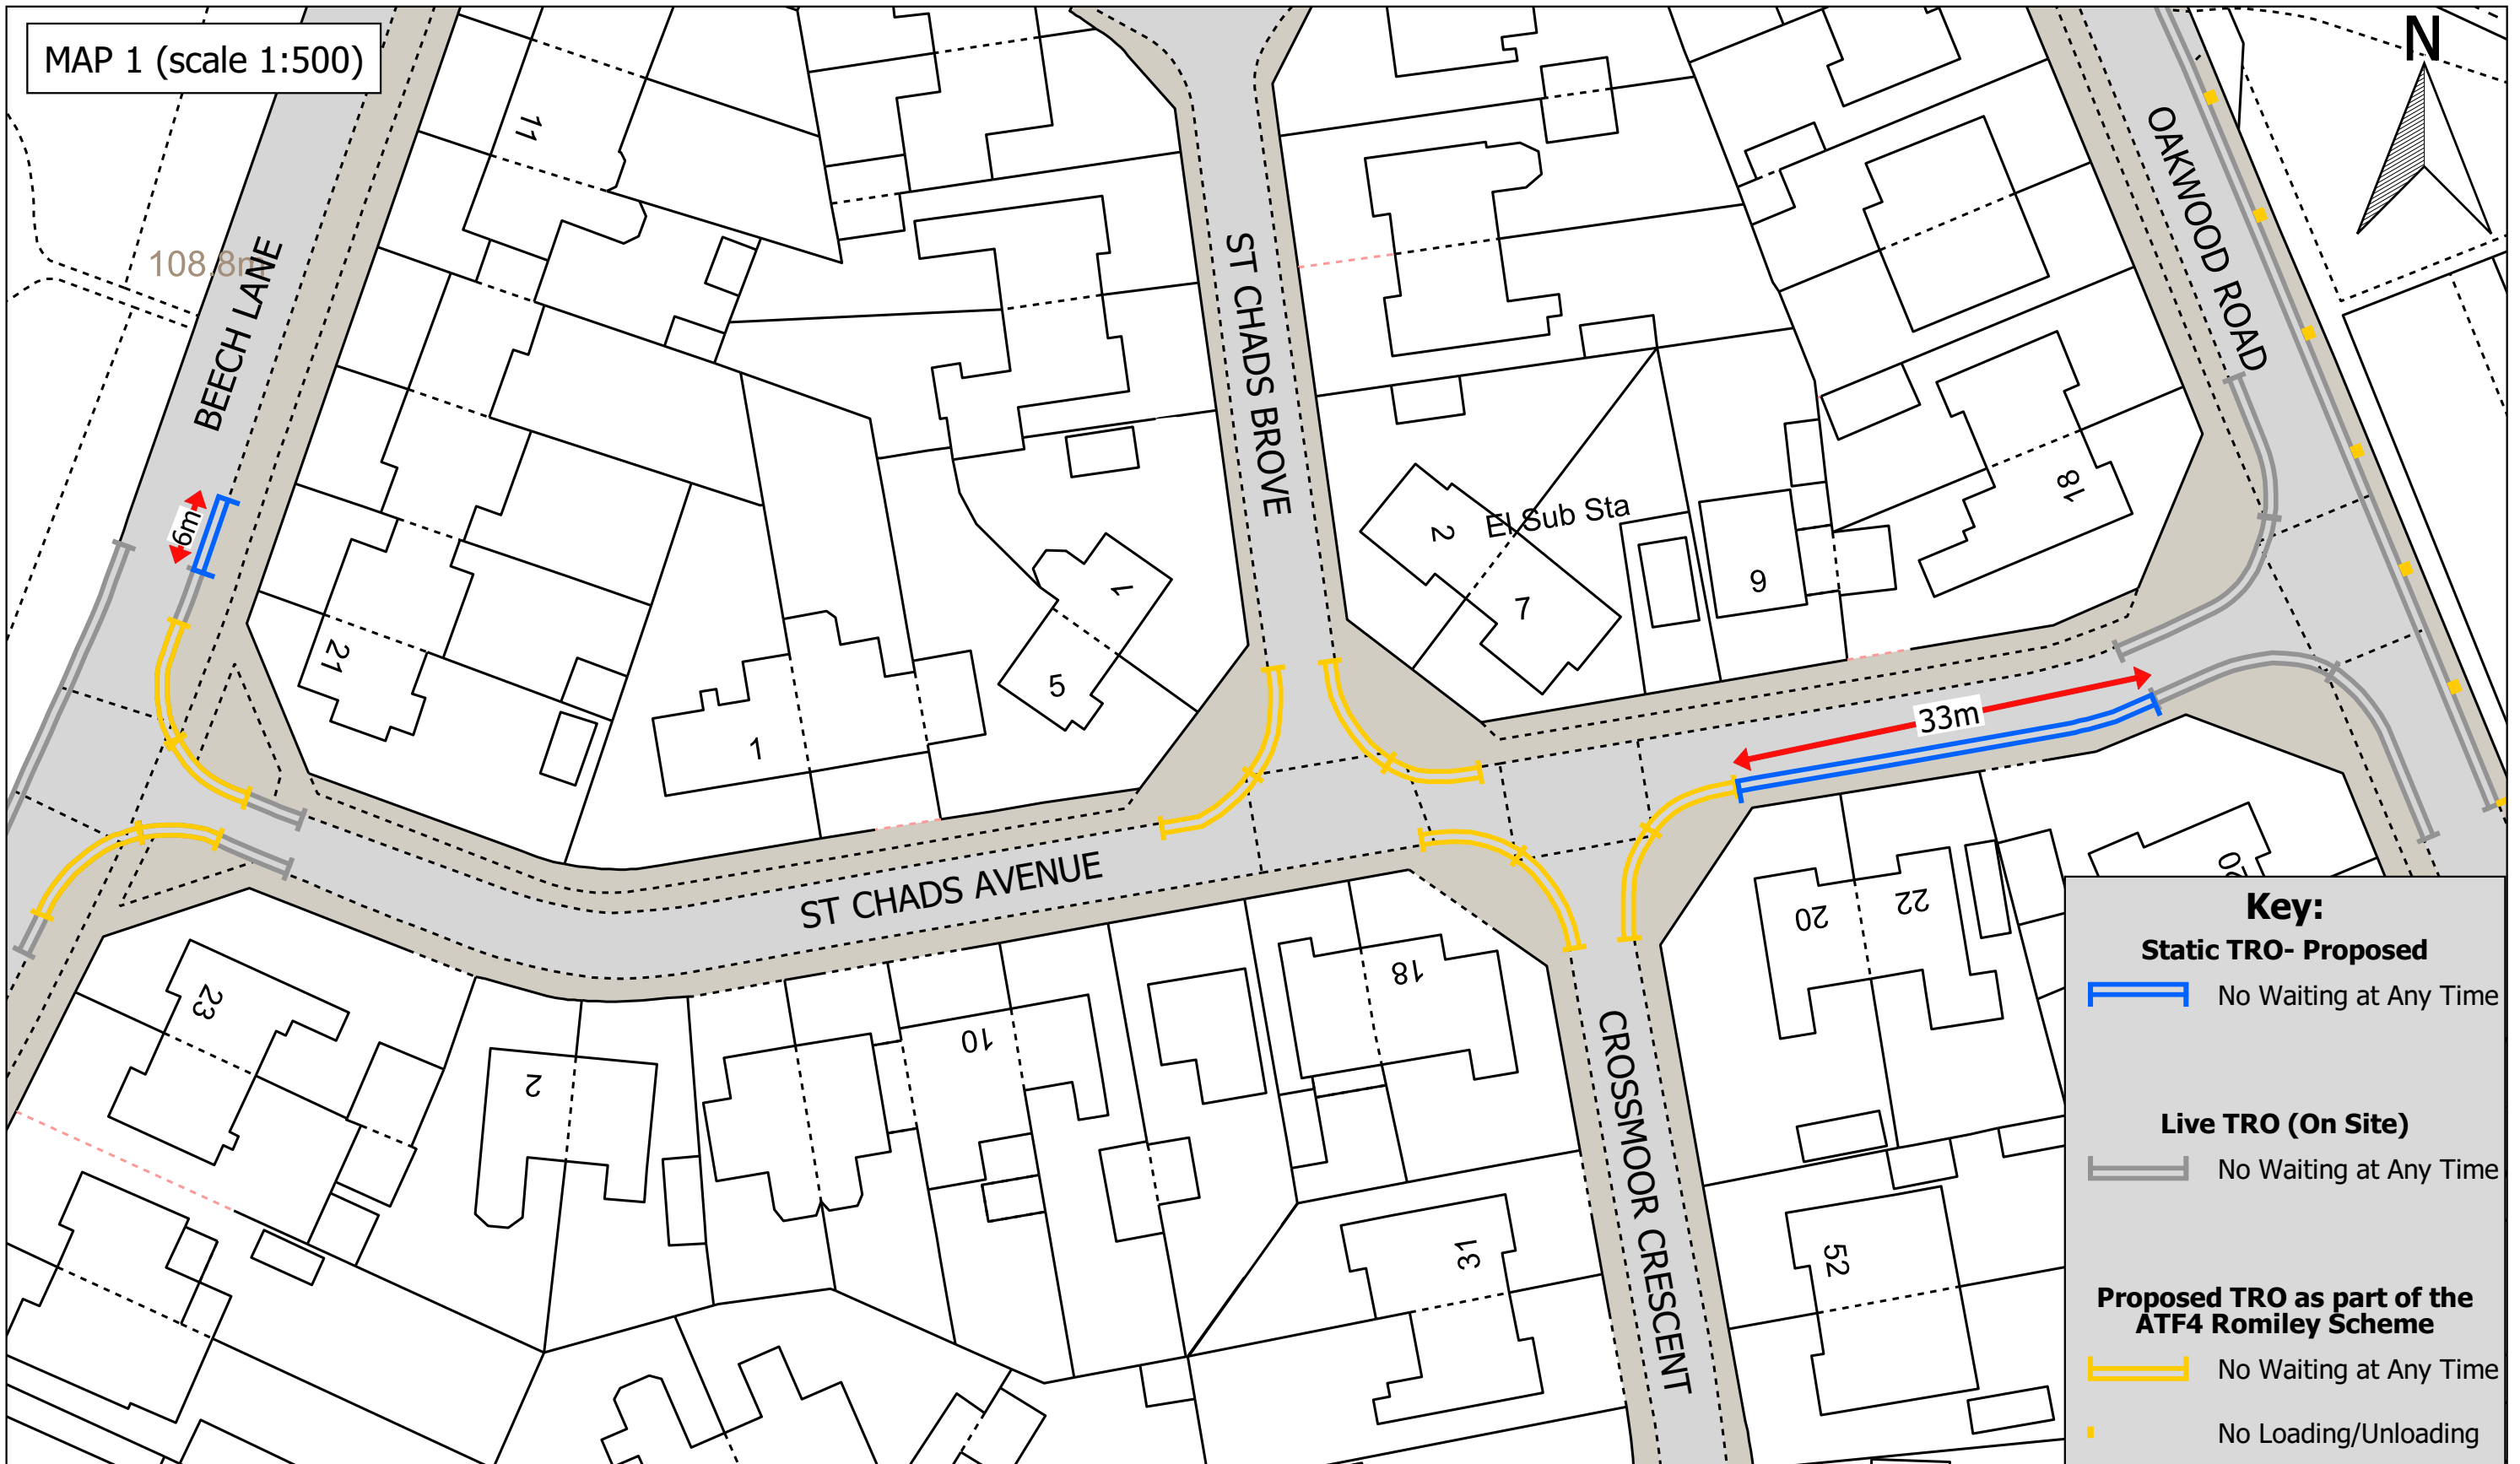

Key:

Static TRO- Proposed

No Waiting at Any Time

Live TRO (On Site)

No Waiting at Any Time

Proposed TRO as part of the ATF4 Romiley Scheme

No Waiting at Any Time

No Loading/Unloading



STOCKPORT
METROPOLITAN BOROUGH COUNCIL

Service to Place

Highways and Transportation
Stopford House
Stockport, SK1 3XE

JOB TITLE:

St Chads Avenue, Romiley

DRAWN:
KC

ENGINEER:
GB

CHECKED:
NR

APPROVED:
AM

DATE:
20-12-24

DATE:
20-12-24

DATE:
20-12-24

DATE:
20-12-24

DRAWING TITLE:

Proposed 'No Waiting at Any Time'

© Crown copyright and database rights 2024 Ordnance Survey AC0000804794

Drawing No:

NM8-4126-1

Revisions:
B