



This map is reproduced from Ordnance Survey material with the permission of Ordnance Survey on behalf of the Controller of Her Majesty's Stationery Office © Crown copyright. Unauthorised reproduction infringes Crown copyright and may lead to prosecution or civil proceedings. Stockport Metropolitan Borough Council ACC000804794 2024

LAYOUT 8

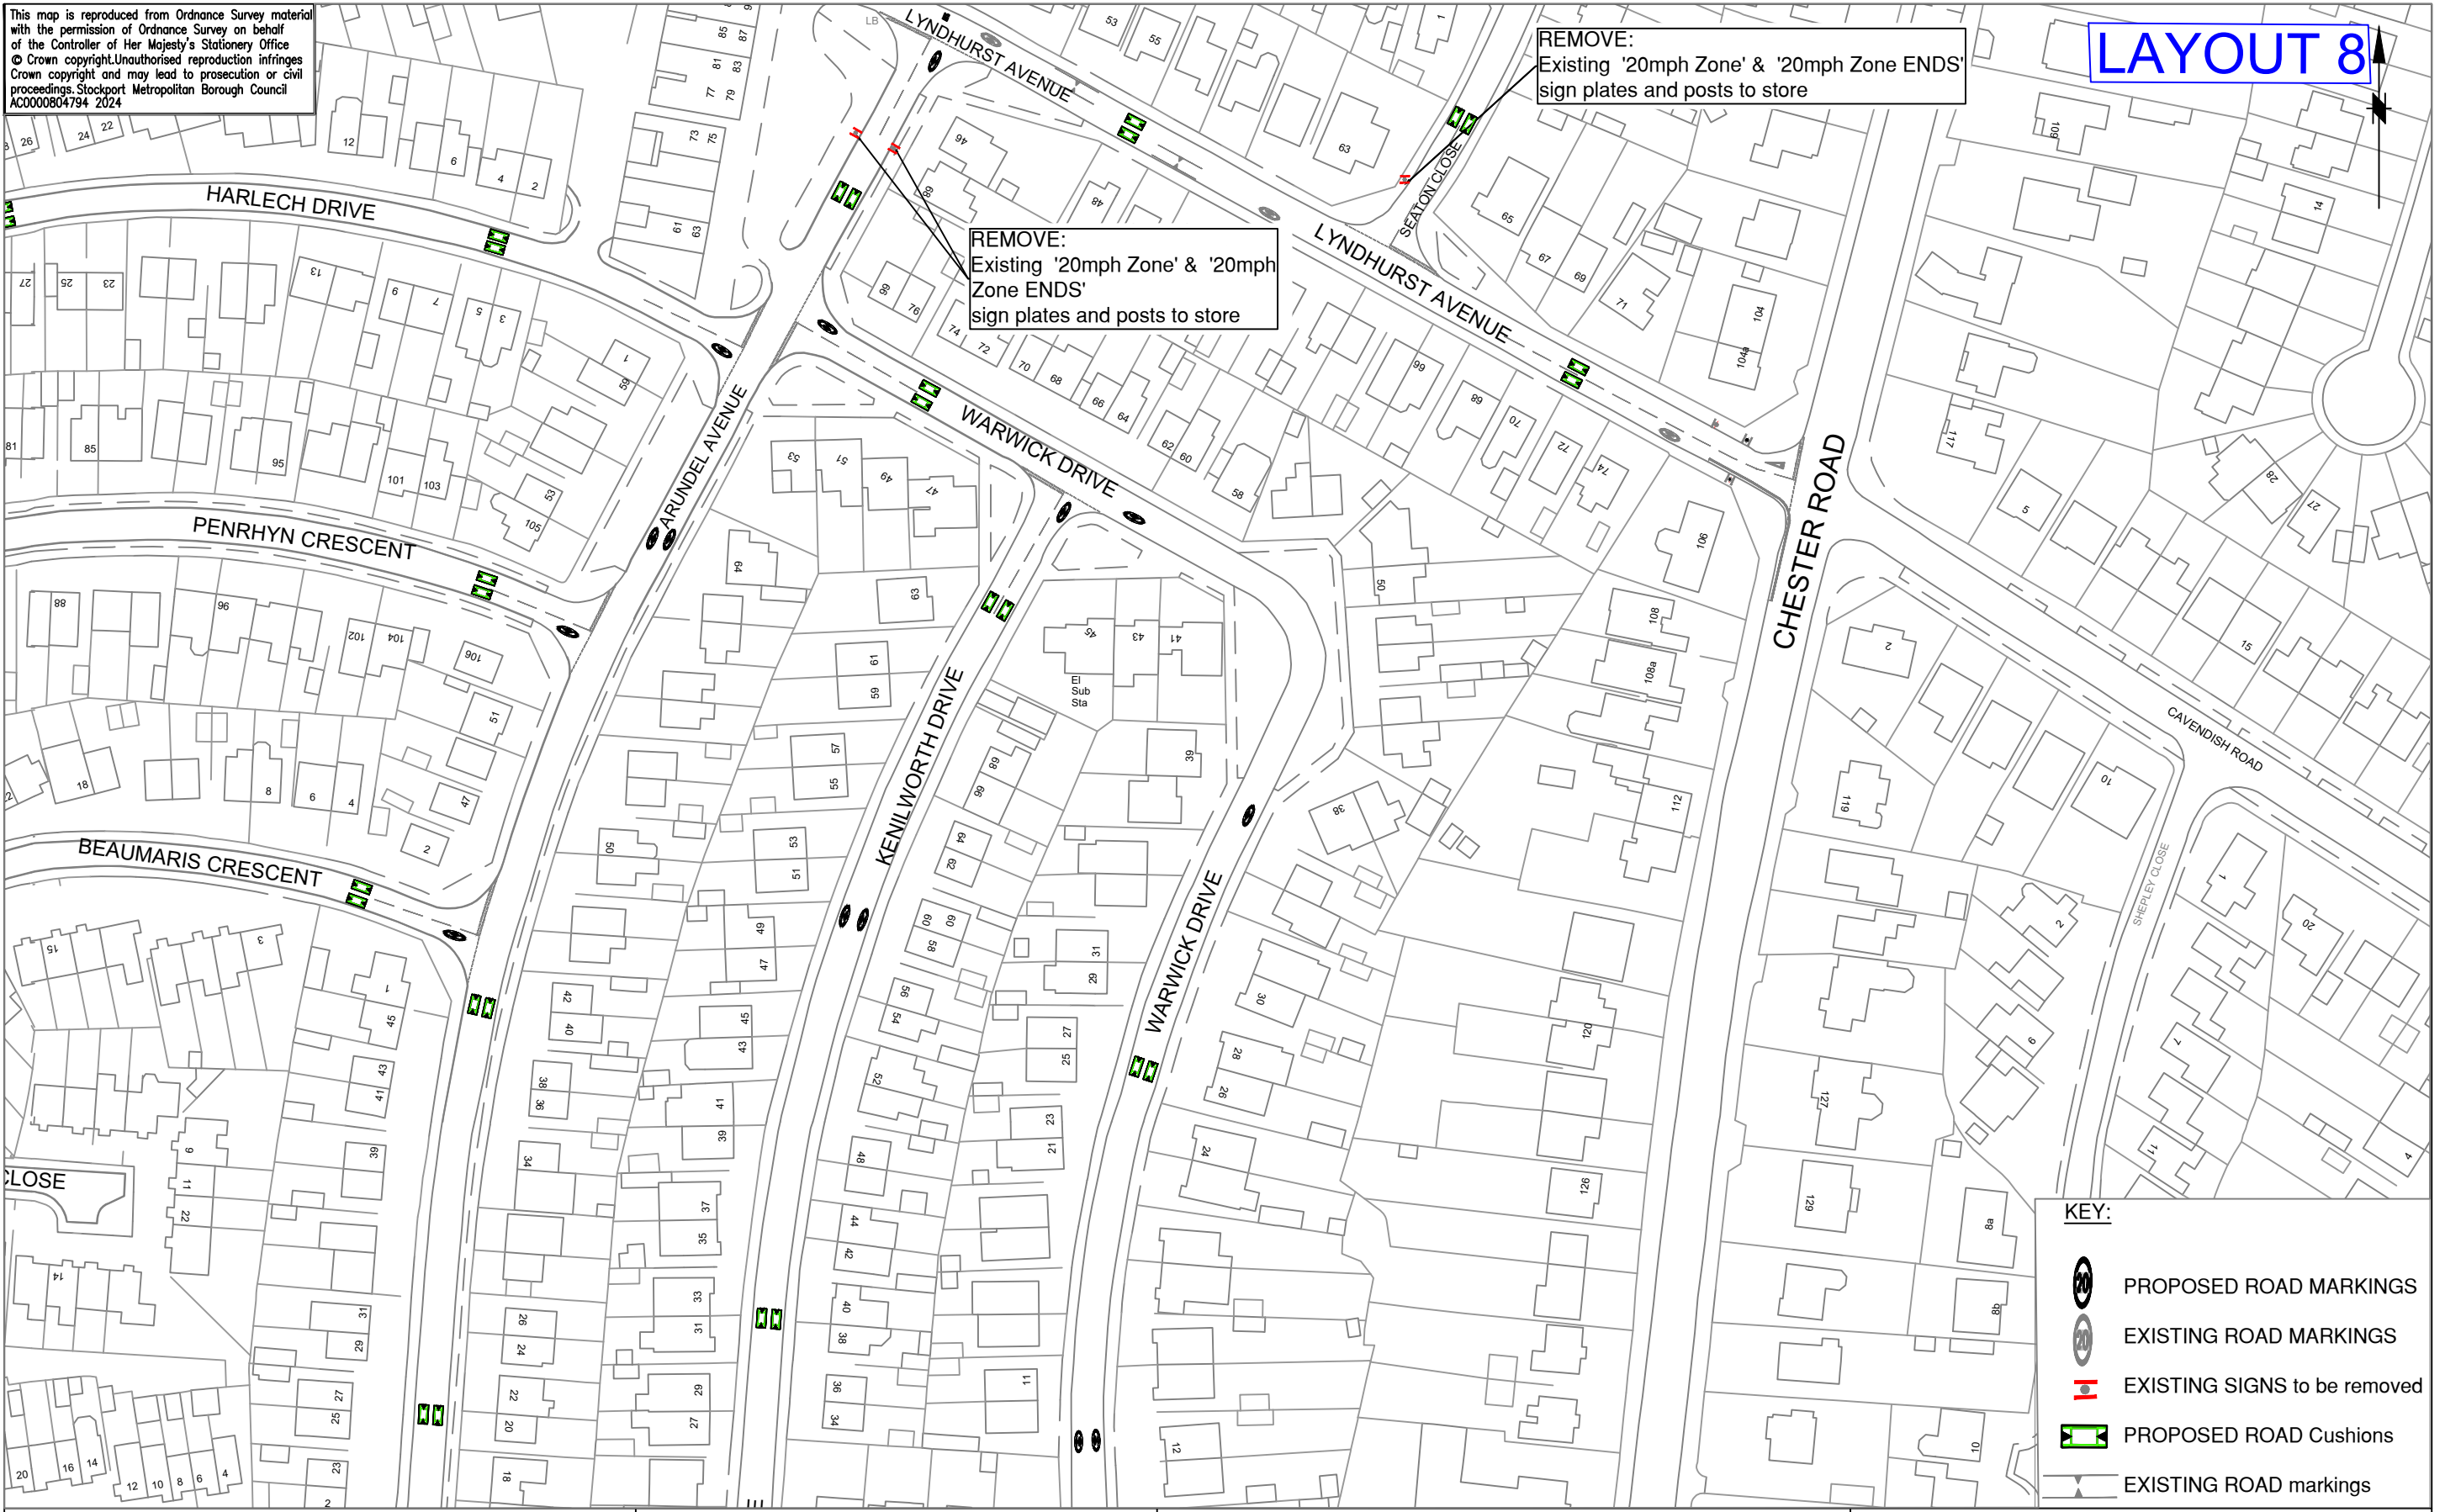

KEY:

- PROPOSED ROAD MARKINGS
- EXISTING ROAD MARKINGS
- EXISTING SIGNS to be removed
- PROPOSED ROAD Cushions
- EXISTING ROAD markings



STOCKPORT
METROPOLITAN BOROUGH COUNCIL
HIGHWAYS AND TRANSPORTATION
STOCKPORT HOUSE
STOCKPORT SK1 3XE

AMENDMENTS				
DRAWN	CHECKED	DATE	No	AMENDMENT

JOB TITLE	20 mph Zone - Hazel Grove
DRAWING TITLE	Layout 8

Drawn	GK	Engineer	GK	Checked	SA	Approved	AM
Date	02/2024	Date	02/2024	Date	09/2024	Date	
Scale							
Drawing No.	5224/02/HG/000					Revision	