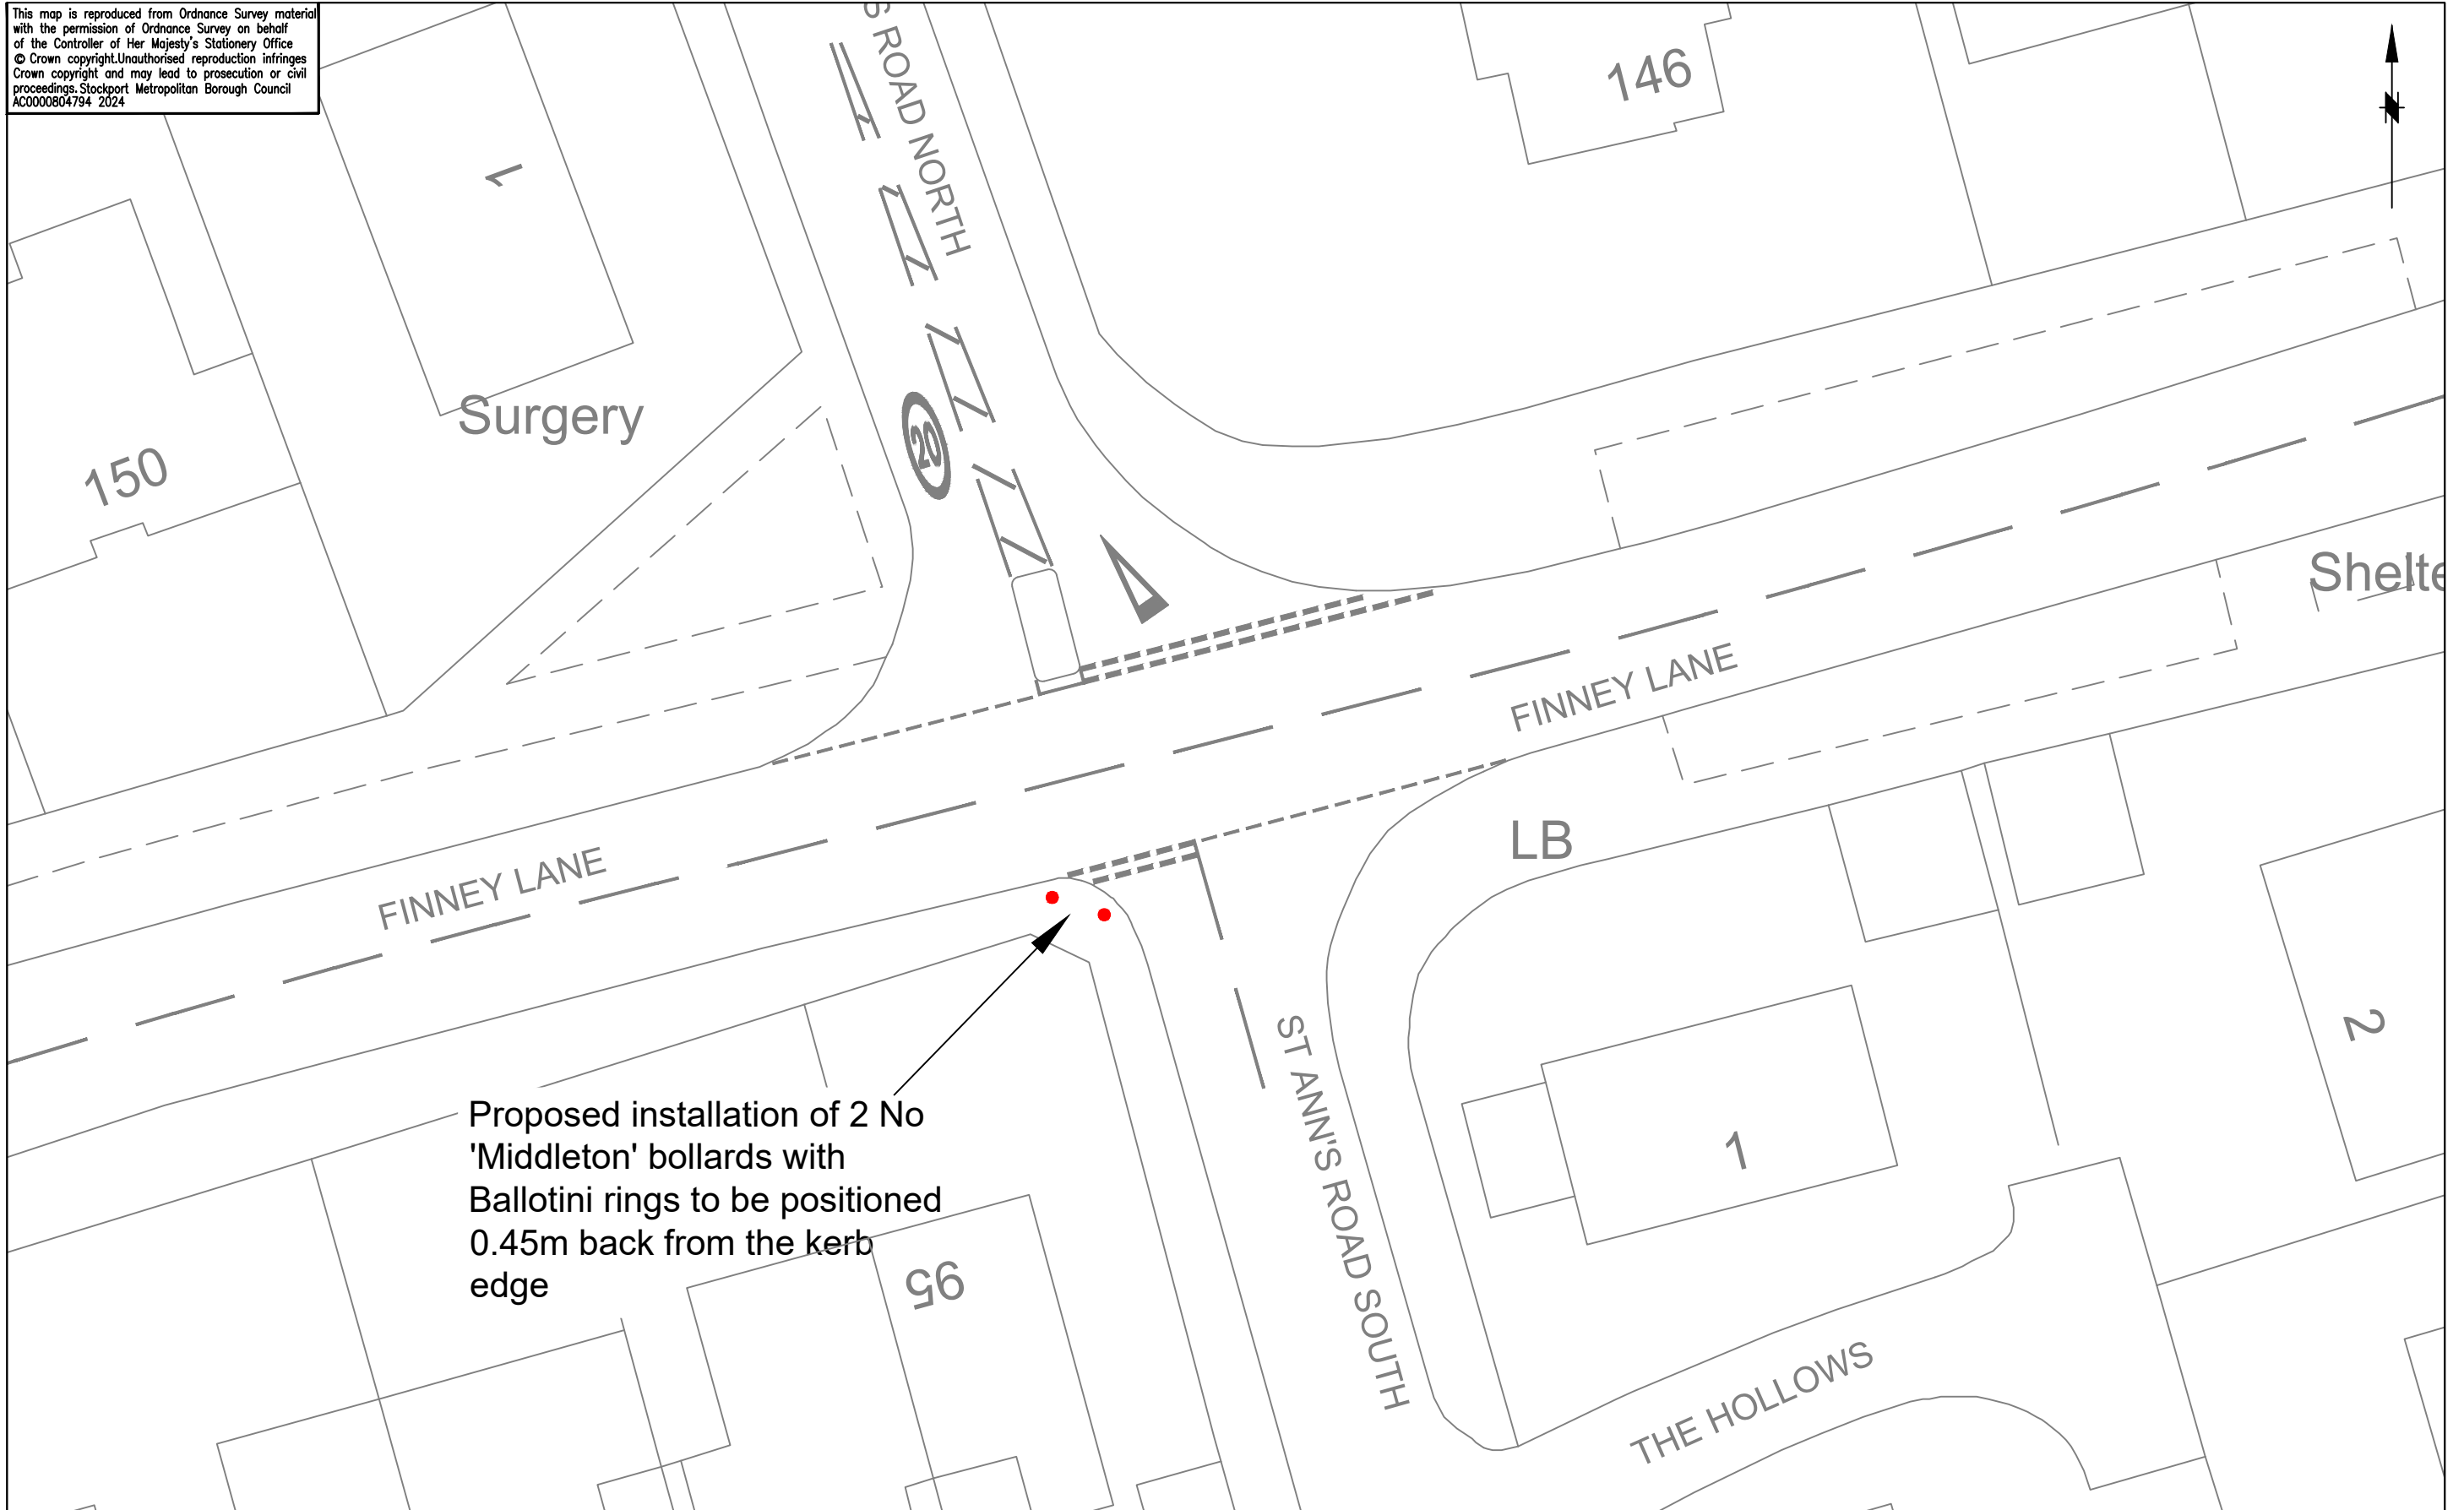



This map is reproduced from Ordnance Survey material with the permission of Ordnance Survey on behalf of the Controller of Her Majesty's Stationery Office © Crown copyright. Unauthorised reproduction infringes Crown copyright and may lead to prosecution or civil proceedings. Stockport Metropolitan Borough Council AC0000804794 2024

STOCKPORT
METROPOLITAN BOROUGH COUNCIL
HIGHWAYS AND TRANSPORTATION
STOPFORD HOUSE
STOCKPORT SK1 3XE

MARK GLYNN
DIRECTOR OF PLACE MANAGEMENT

AMENDMENTS				
DRAWN	CHECKED	DATE	No	AMENDMENT

JOB TITLE
Finney Lane / St Ann's Road South
Heald Green, Stockport

DRAWING TITLE
Proposed installation of 'Bollards' fronting
property No 95

Drawn CP	Engineer DK	Checked DK	Approved AM
Date 09/01/2025	Date 09/01/2025	Date 09/01/2025	Date 09/01/2025
Scale 1:250@A3			
Drawing No. NM18 - 6431 - 01			Revision