


This map is reproduced from Ordnance Survey material with the permission of Ordnance Survey on behalf of the Controller of Her Majesty's Stationery Office. © Crown copyright. Unauthorised reproduction infringes Crown copyright and may lead to prosecution or civil proceedings. Stockport Metropolitan Borough Council 100019571 2022

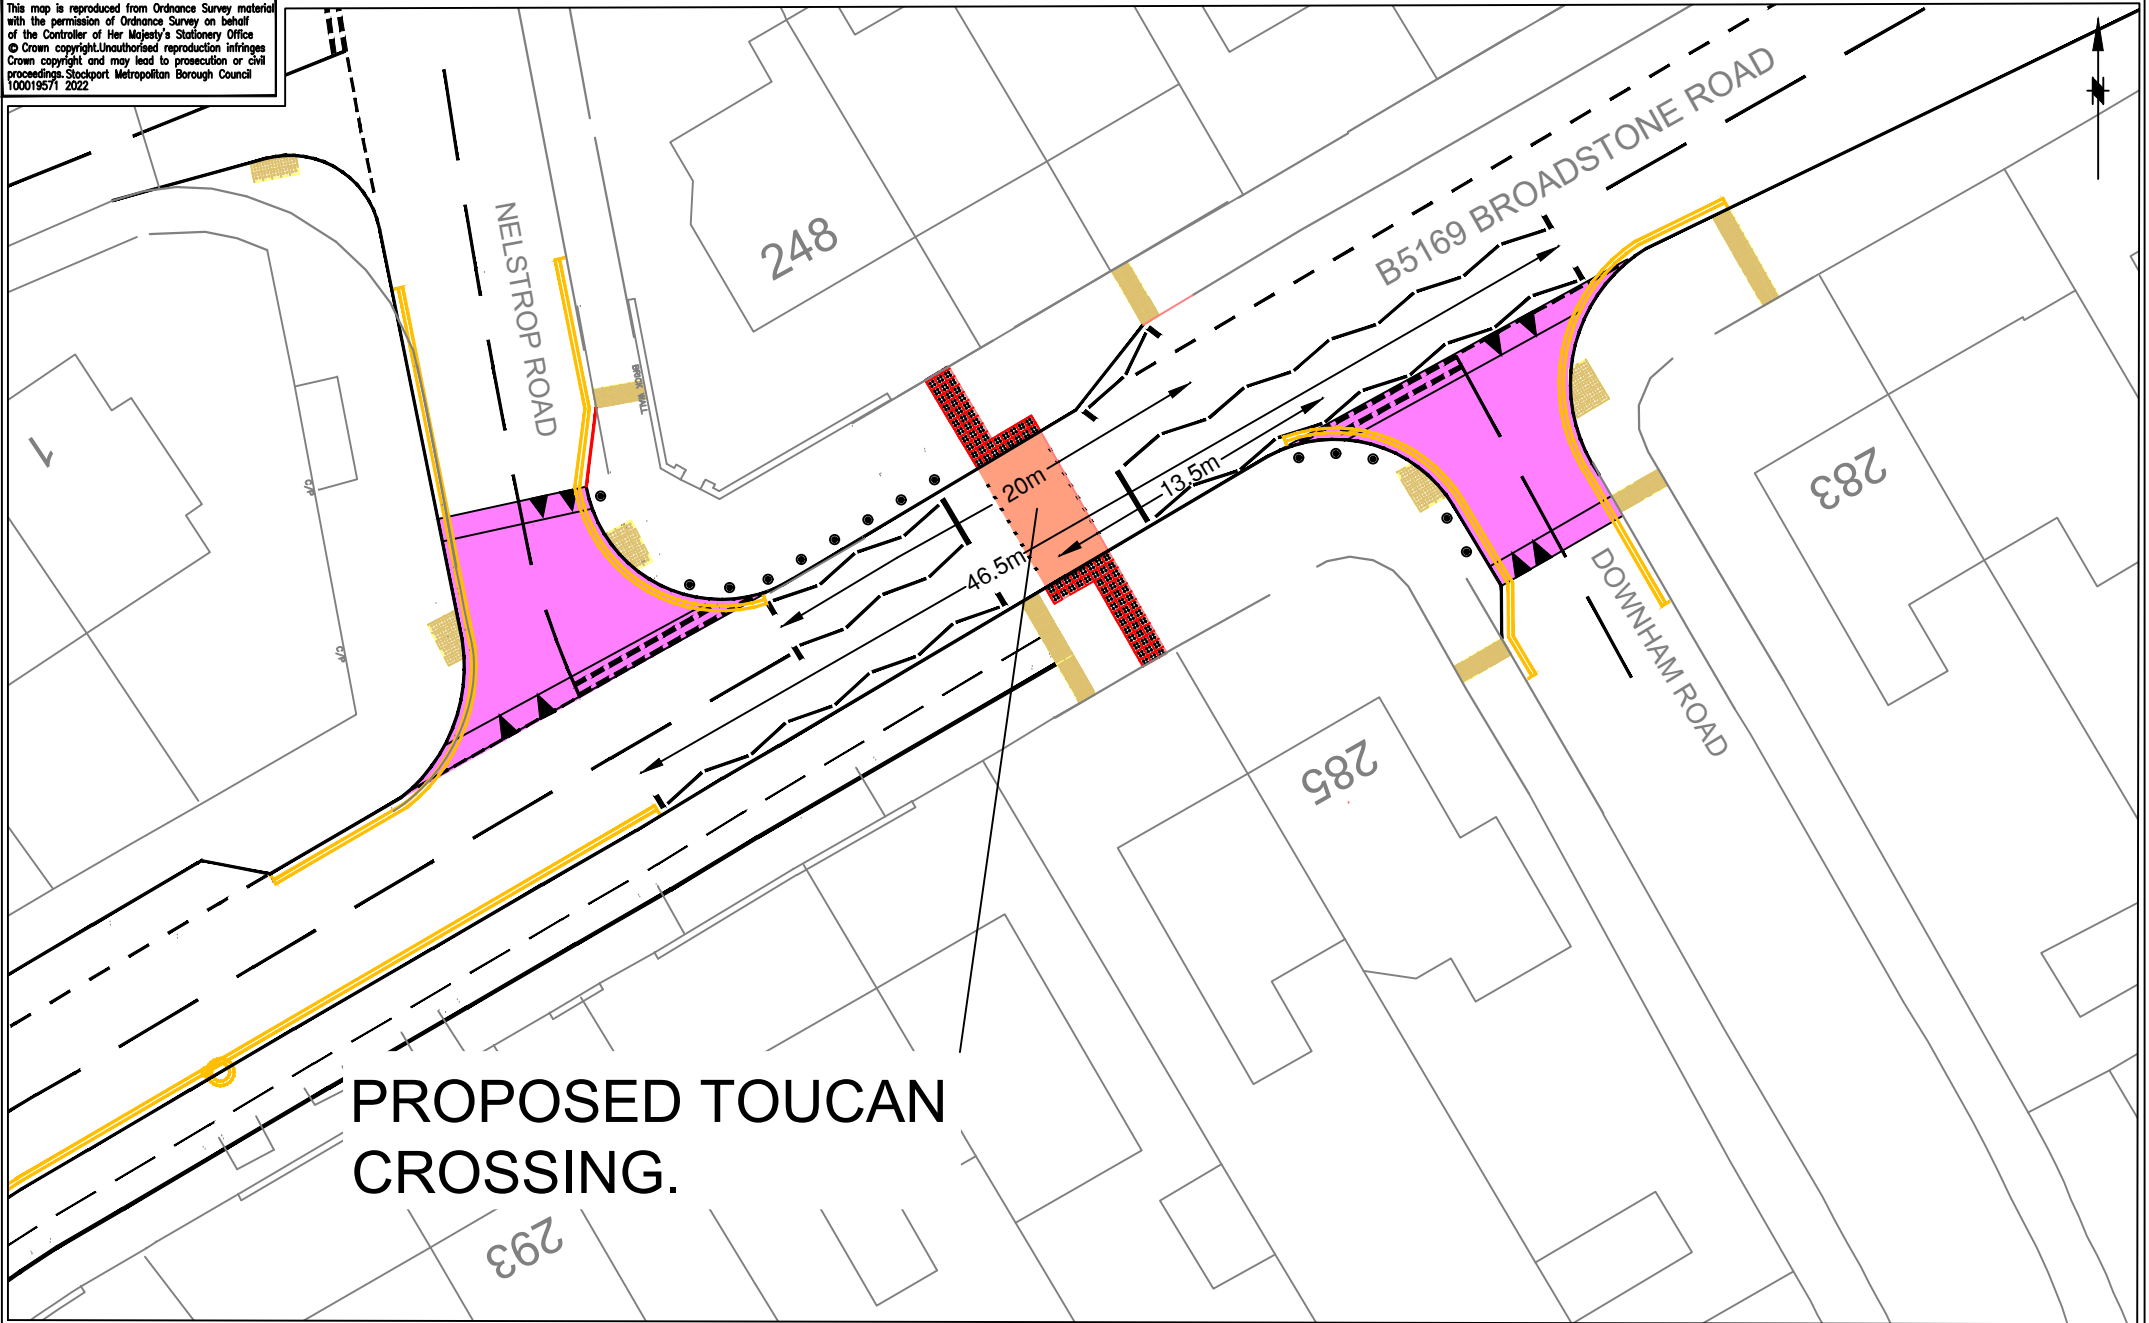

PROPOSED TOUCAN CROSSING.

STOCKPORT
 METROPOLITAN BOROUGH COUNCIL
 HIGHWAYS AND TRANSPORTATION
 STOPFORD HOUSE
 STOCKPORT SK1 3XE
 TEL

SERVICES TO PLACE

AMENDMENTS				
DRAWN	CHECKED	DATE	No	AMENDMENT

JOB TITLE
 5203-05 B5169 SCHOOL LANE/BROADSTONE ROAD
 HEATON CHAPEL

Proposed Toucan Crossing Notice

Drawn	Engineer	Checked	Approved
SA	SA	AV	JG
Date	Date	Date	Date
12/04/24	12/04/24	12/04/24	12/04/24
Scale			
NTS			
Drawing No.			Revision
CRSTS-5203-05-TRO-Crossing			