


This map is reproduced from Ordnance Survey material with the permission of Ordnance Survey on behalf of the Controller of Her Majesty's Stationary Office. © Crown copyright/Unauthorised reproduction offences provisions apply. This map is reproduced by permission of Ordnance Survey on behalf of the Controller of Her Majesty's Stationary Office. 100019571 2022

PROPOSED RAISED JUNCTION TABLE 75mm HIGH FULL WIDTH OF CARRIAGEWAY.

PROPOSED RAISED JUNCTION TABLE 75mm HIGH FULL WIDTH OF CARRIAGEWAY.

PROPOSED RAISED JUNCTION TABLE 75mm HIGH FULL WIDTH OF CARRIAGEWAY.

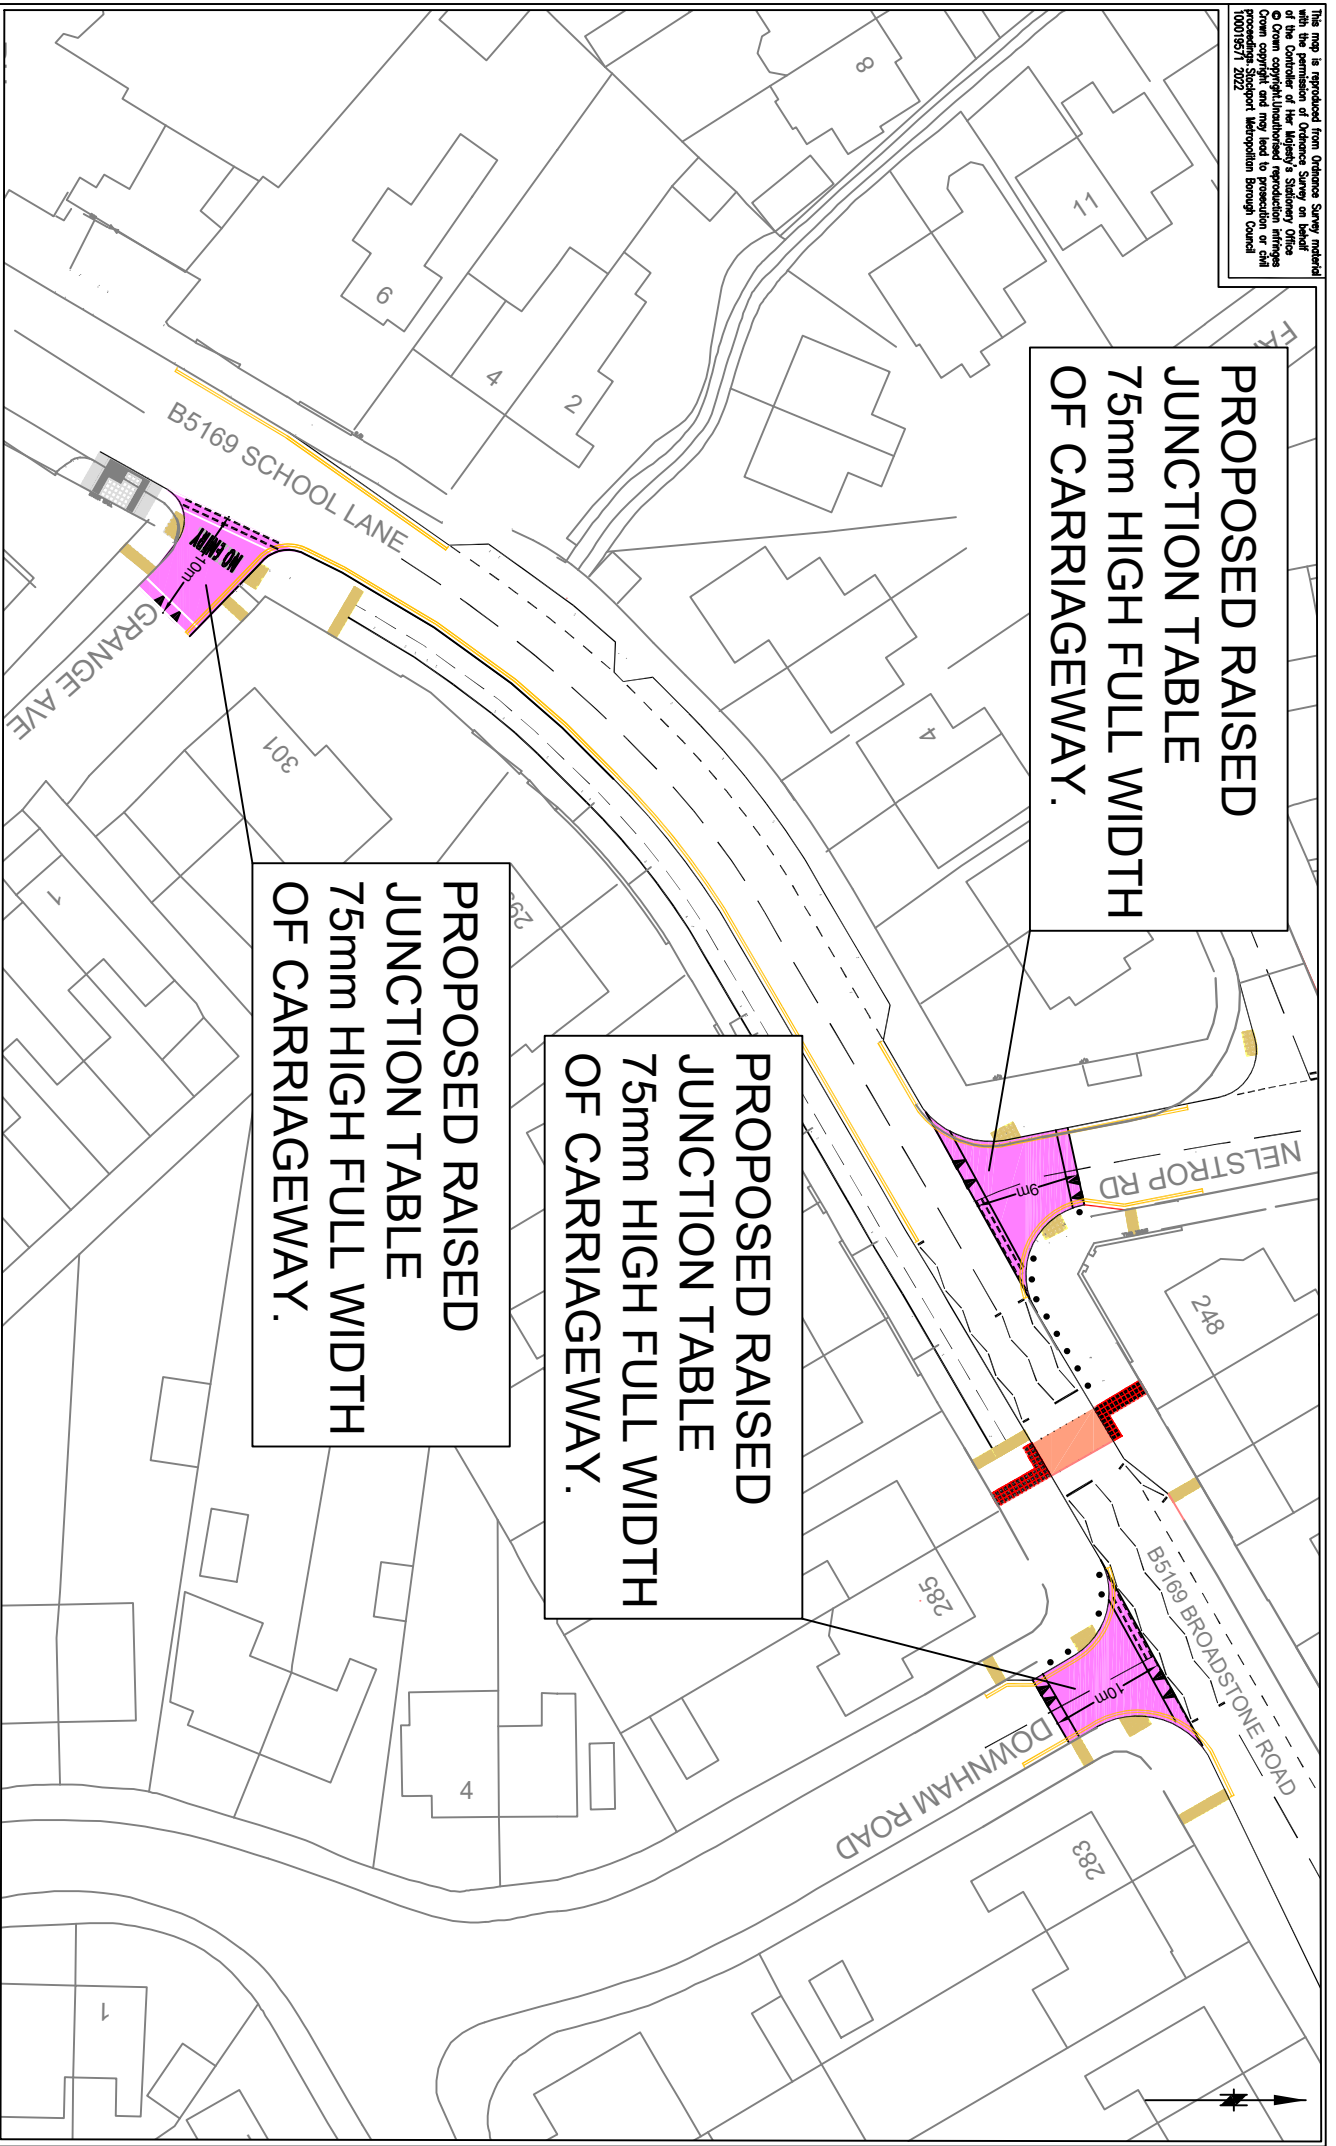

STOCKPORT
METROPOLITAN BOROUGH COUNCIL
HIGHWAYS AND TRANSPORTATION
STOCKPORT SK1 3ZE TEL

SERVICES TO PLACE

AMENDMENTS

DRAWN	CHECKED	DATE	NO	AMENDMENT

JOB TITLE

5203-05 B5169 SCHOOL LANE/BROADSTONE ROAD
HEATON CHAPEL
Proposed Establishment of Traffic Calming

Drawn	Engineer	Checked	Approved
SA	SA	AV	JG
Date	Date	Date	Date
12/04/24	12/04/24	12/04/24	12/04/24

Scale
NTS
Drawing No.
CRSTS-5203-05-TRO-TM