



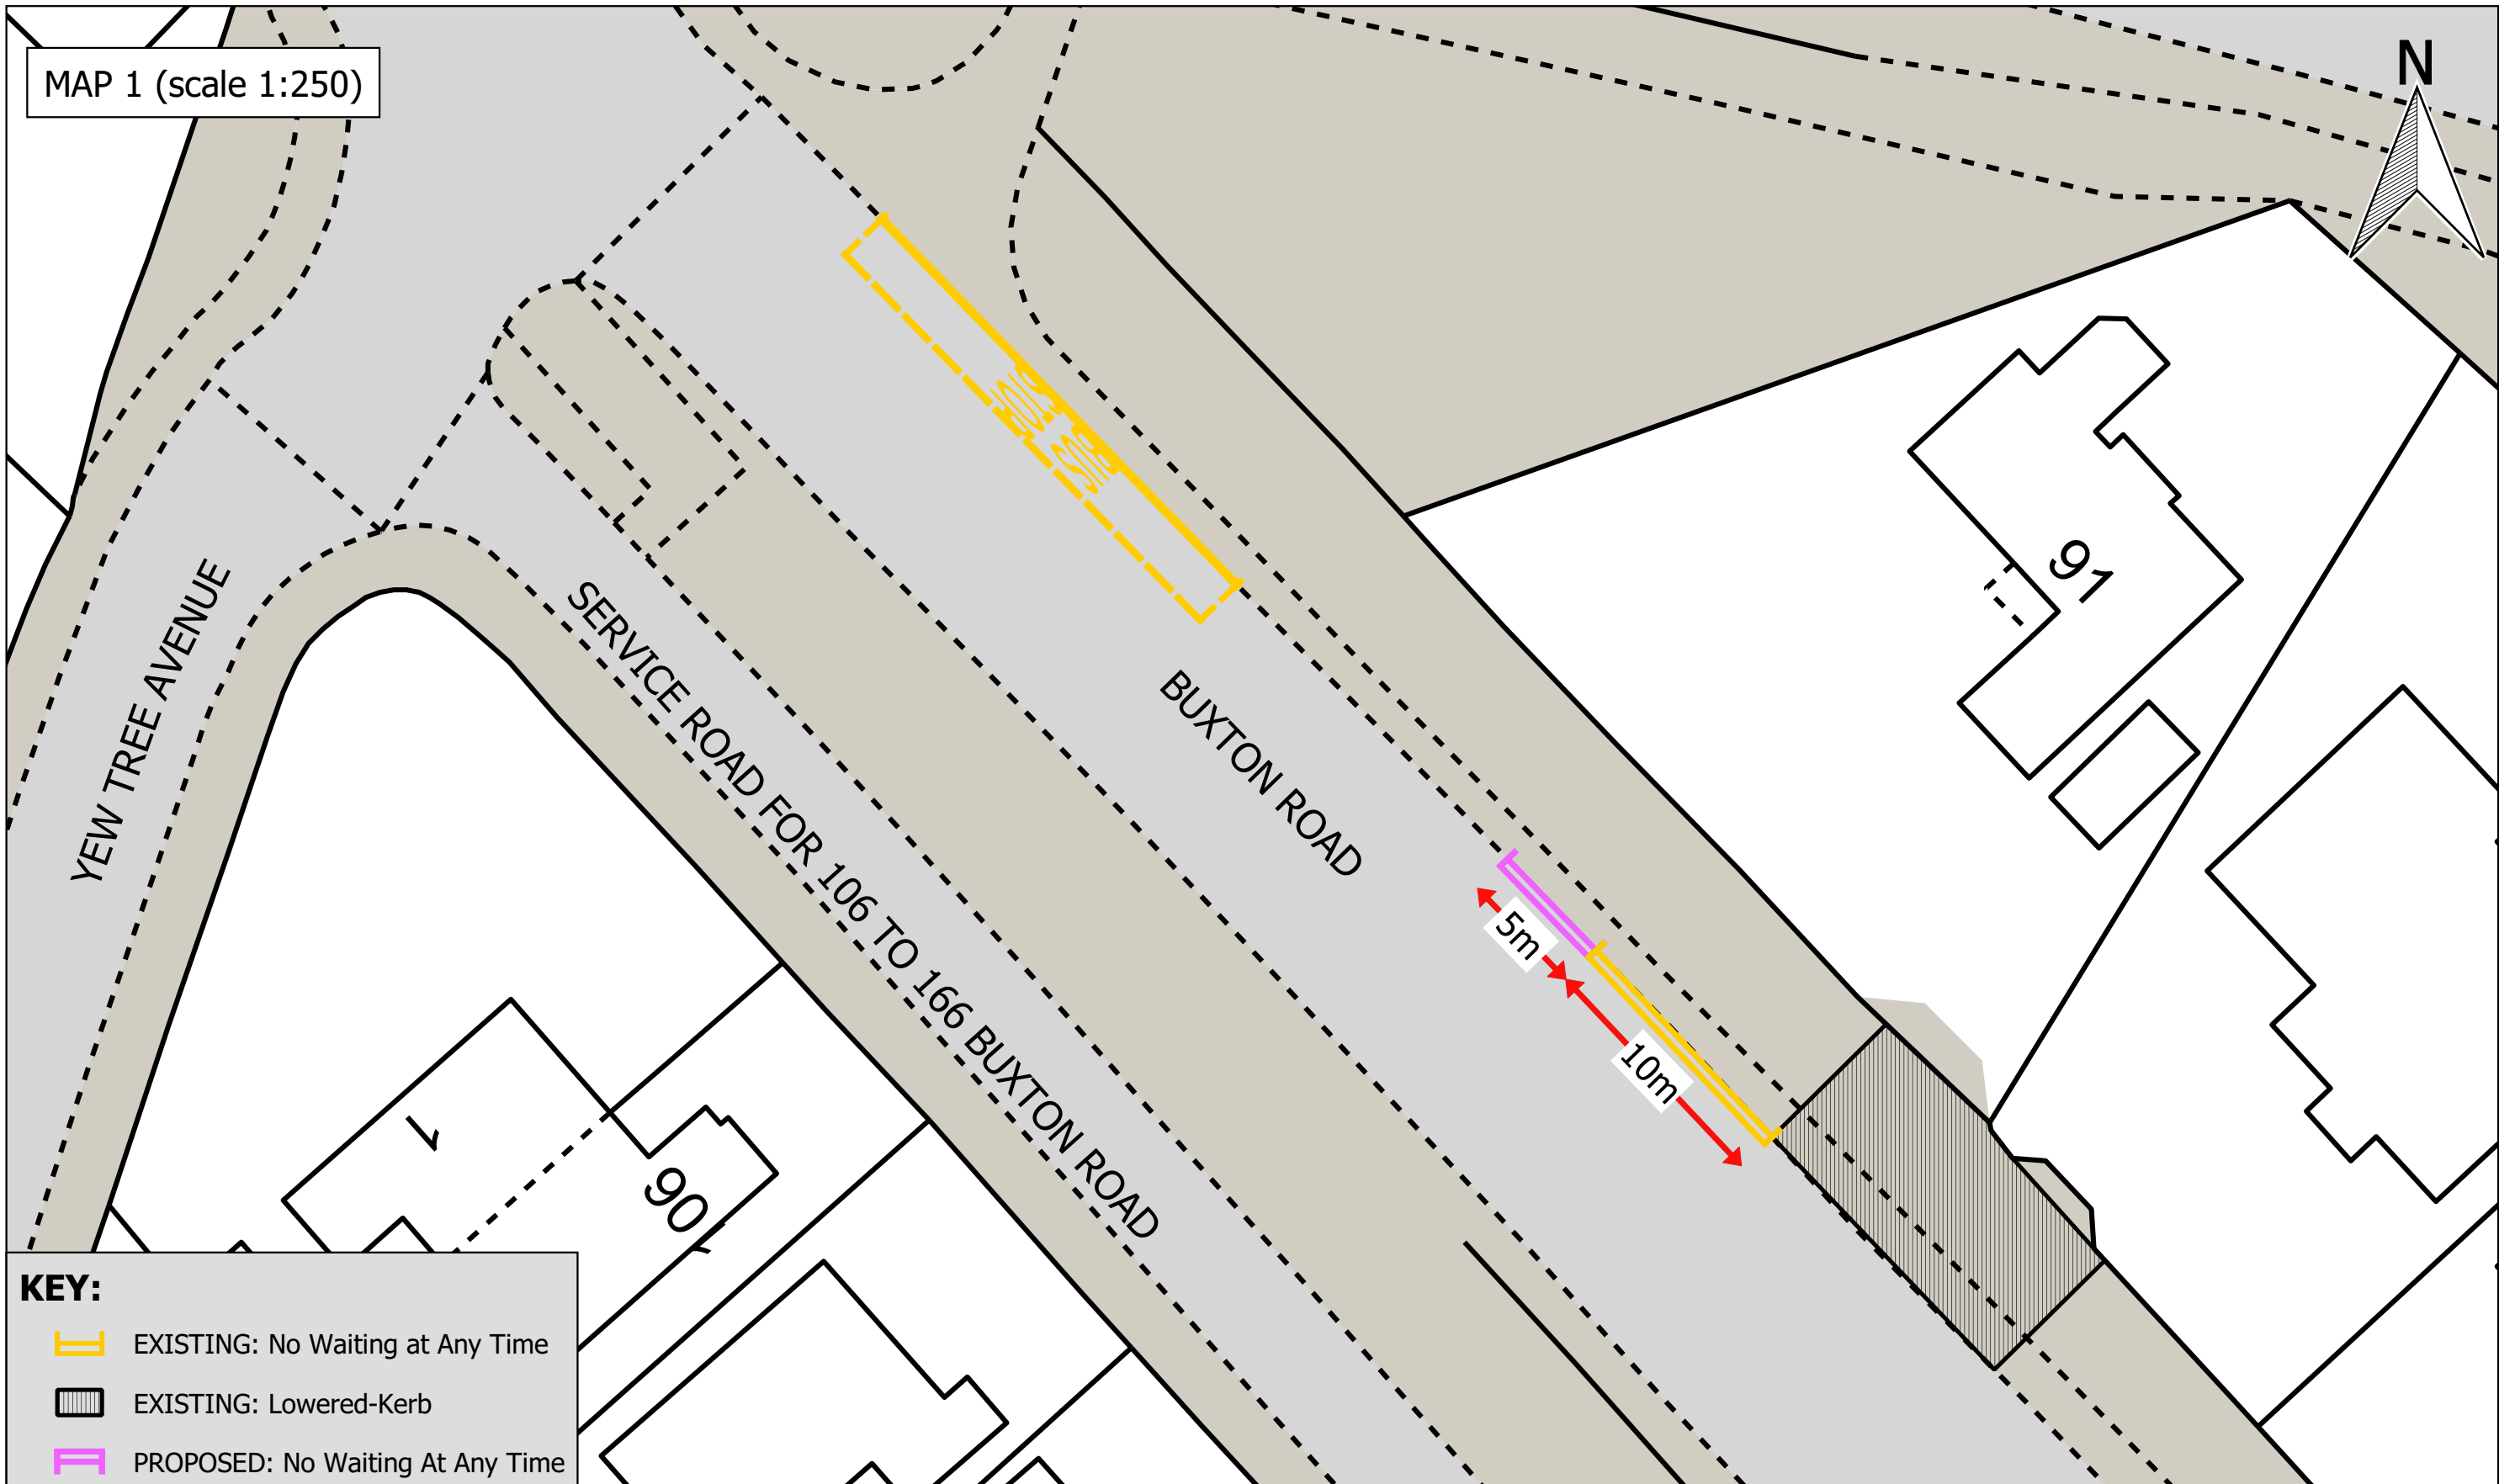


MAP 1 (scale 1:250)

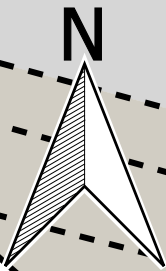

KEY:

-  EXISTING: No Waiting at Any Time
-  EXISTING: Lowered-Kerb
-  PROPOSED: No Waiting At Any Time



STOCKPORT
METROPOLITAN BOROUGH COUNCIL

Service to Place

Highways and Transportation
Stopford House
Stockport, SK1 3XE

JOB TITLE:

Buxton Road, Hazel Grove

DRAWN:
KC

ENGINEER:
MT

CHECKED:
NR

APPROVED:
AM

DATE:
08-01-25

DATE:
08-01-25

DATE:
08-01-25

DATE:
08-01-25

DRAWING TITLE:

Extended No Waiting Restrictions

© Crown copyright and database rights 2025 Ordnance Survey AC0000804794

Drawing No:
NM8-4114-001

Revisions:
A