


This map is reproduced from Ordnance Survey material with the permission of Ordnance Survey on behalf of the Controller of Her Majesty's Stationery Office
© Crown copyright. Unauthorised reproduction infringes Crown copyright and may lead to prosecution or civil proceedings. Stockport Metropolitan Borough Council
AC0000804794 2024

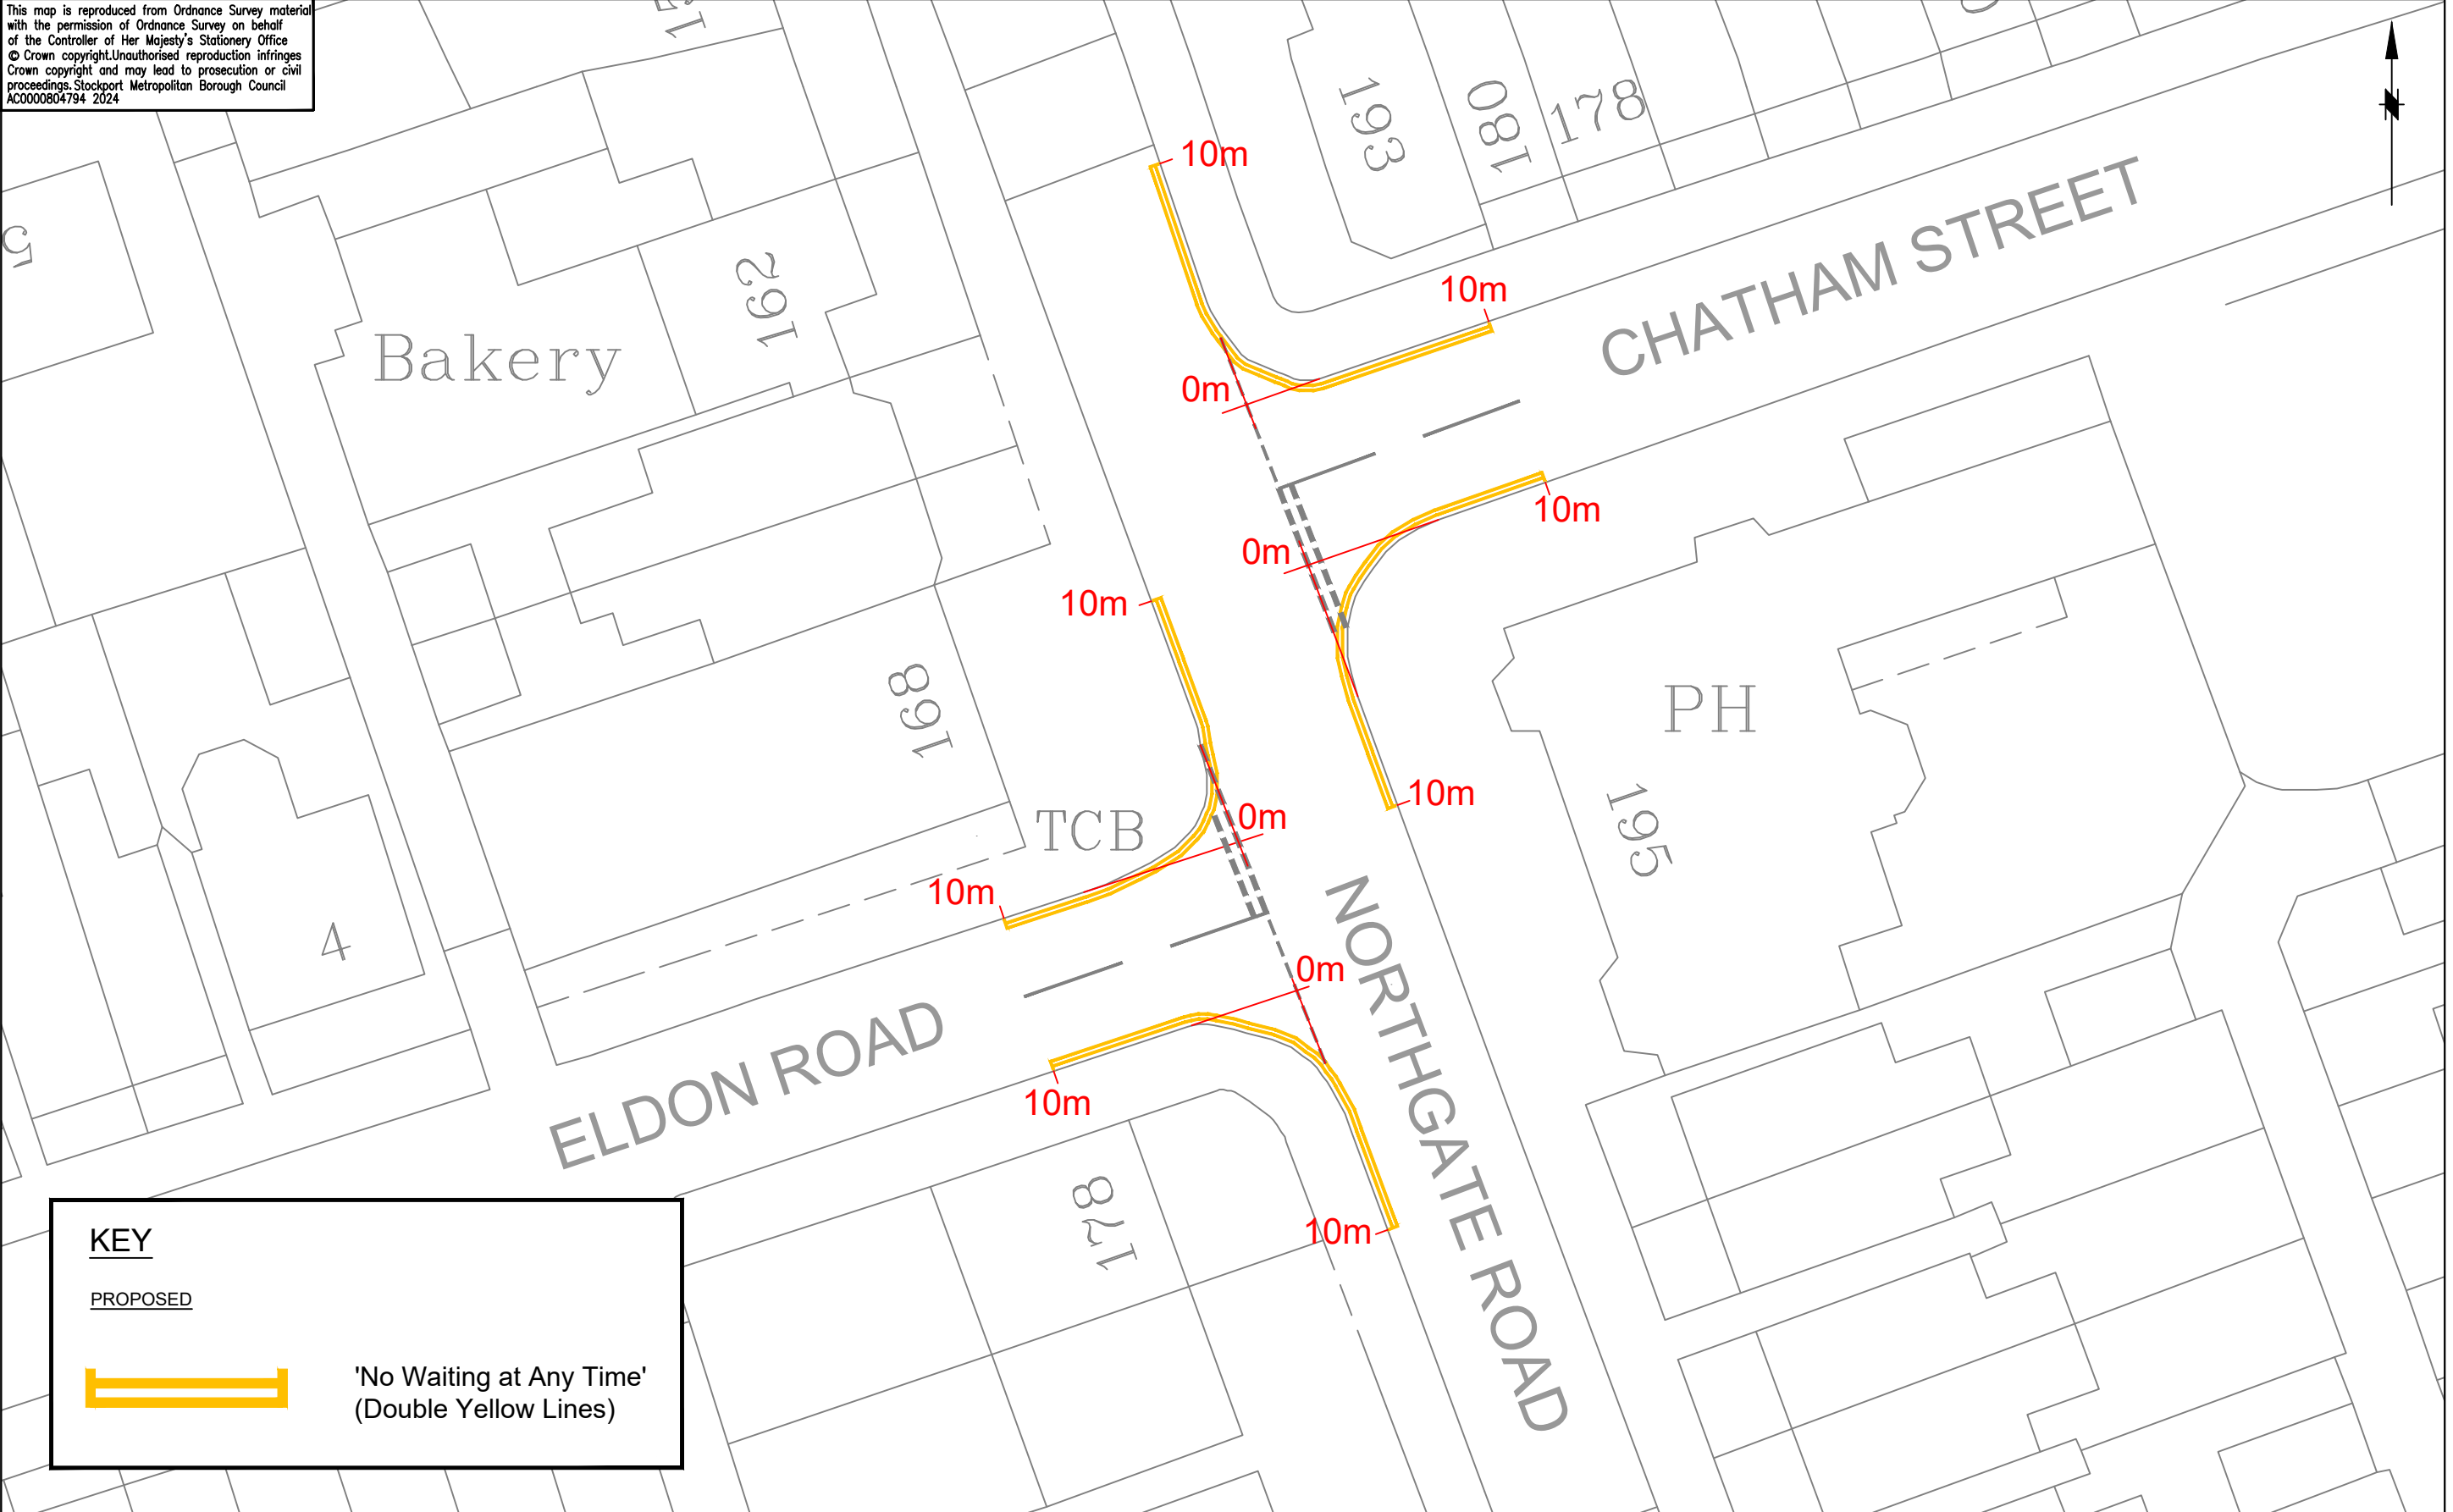

 STOCKPORT METROPOLITAN BOROUGH COUNCIL HIGHWAYS AND TRANSPORTATION STOPFORD HOUSE STOCKPORT SK1 3XE MARK GLYNN DIRECTOR OF PLACE MANAGEMENT	AMENDMENTS				JOB TITLE							
					Northgate Road, Chatham Street and Eldon Road, Edgeley							
					DRAWING TITLE							
					Proposed Traffic Regulation Order 'No Waiting at Any Time'							
				DRAWN	CHECKED	DATE	No	AMENDMENT	Drawn	Engineer	Checked	Approved
									CP	GOC	NR	AM
									Date	Date	Date	Date
									19/09/2024	19/09/2024	19/09/2024	19/09/2024
				Scale 1:250@A3								
				Drawing No. NM8 - 5264 - 01								
				Revision								