


This map is reproduced from Ordnance Survey material with the permission of Ordnance Survey on behalf of the Controller of Her Majesty's Stationery Office  
© Crown copyright. Unauthorised reproduction infringes Crown copyright and may lead to prosecution or civil proceedings. Stockport Metropolitan Borough Council  
AC0000804794 2024

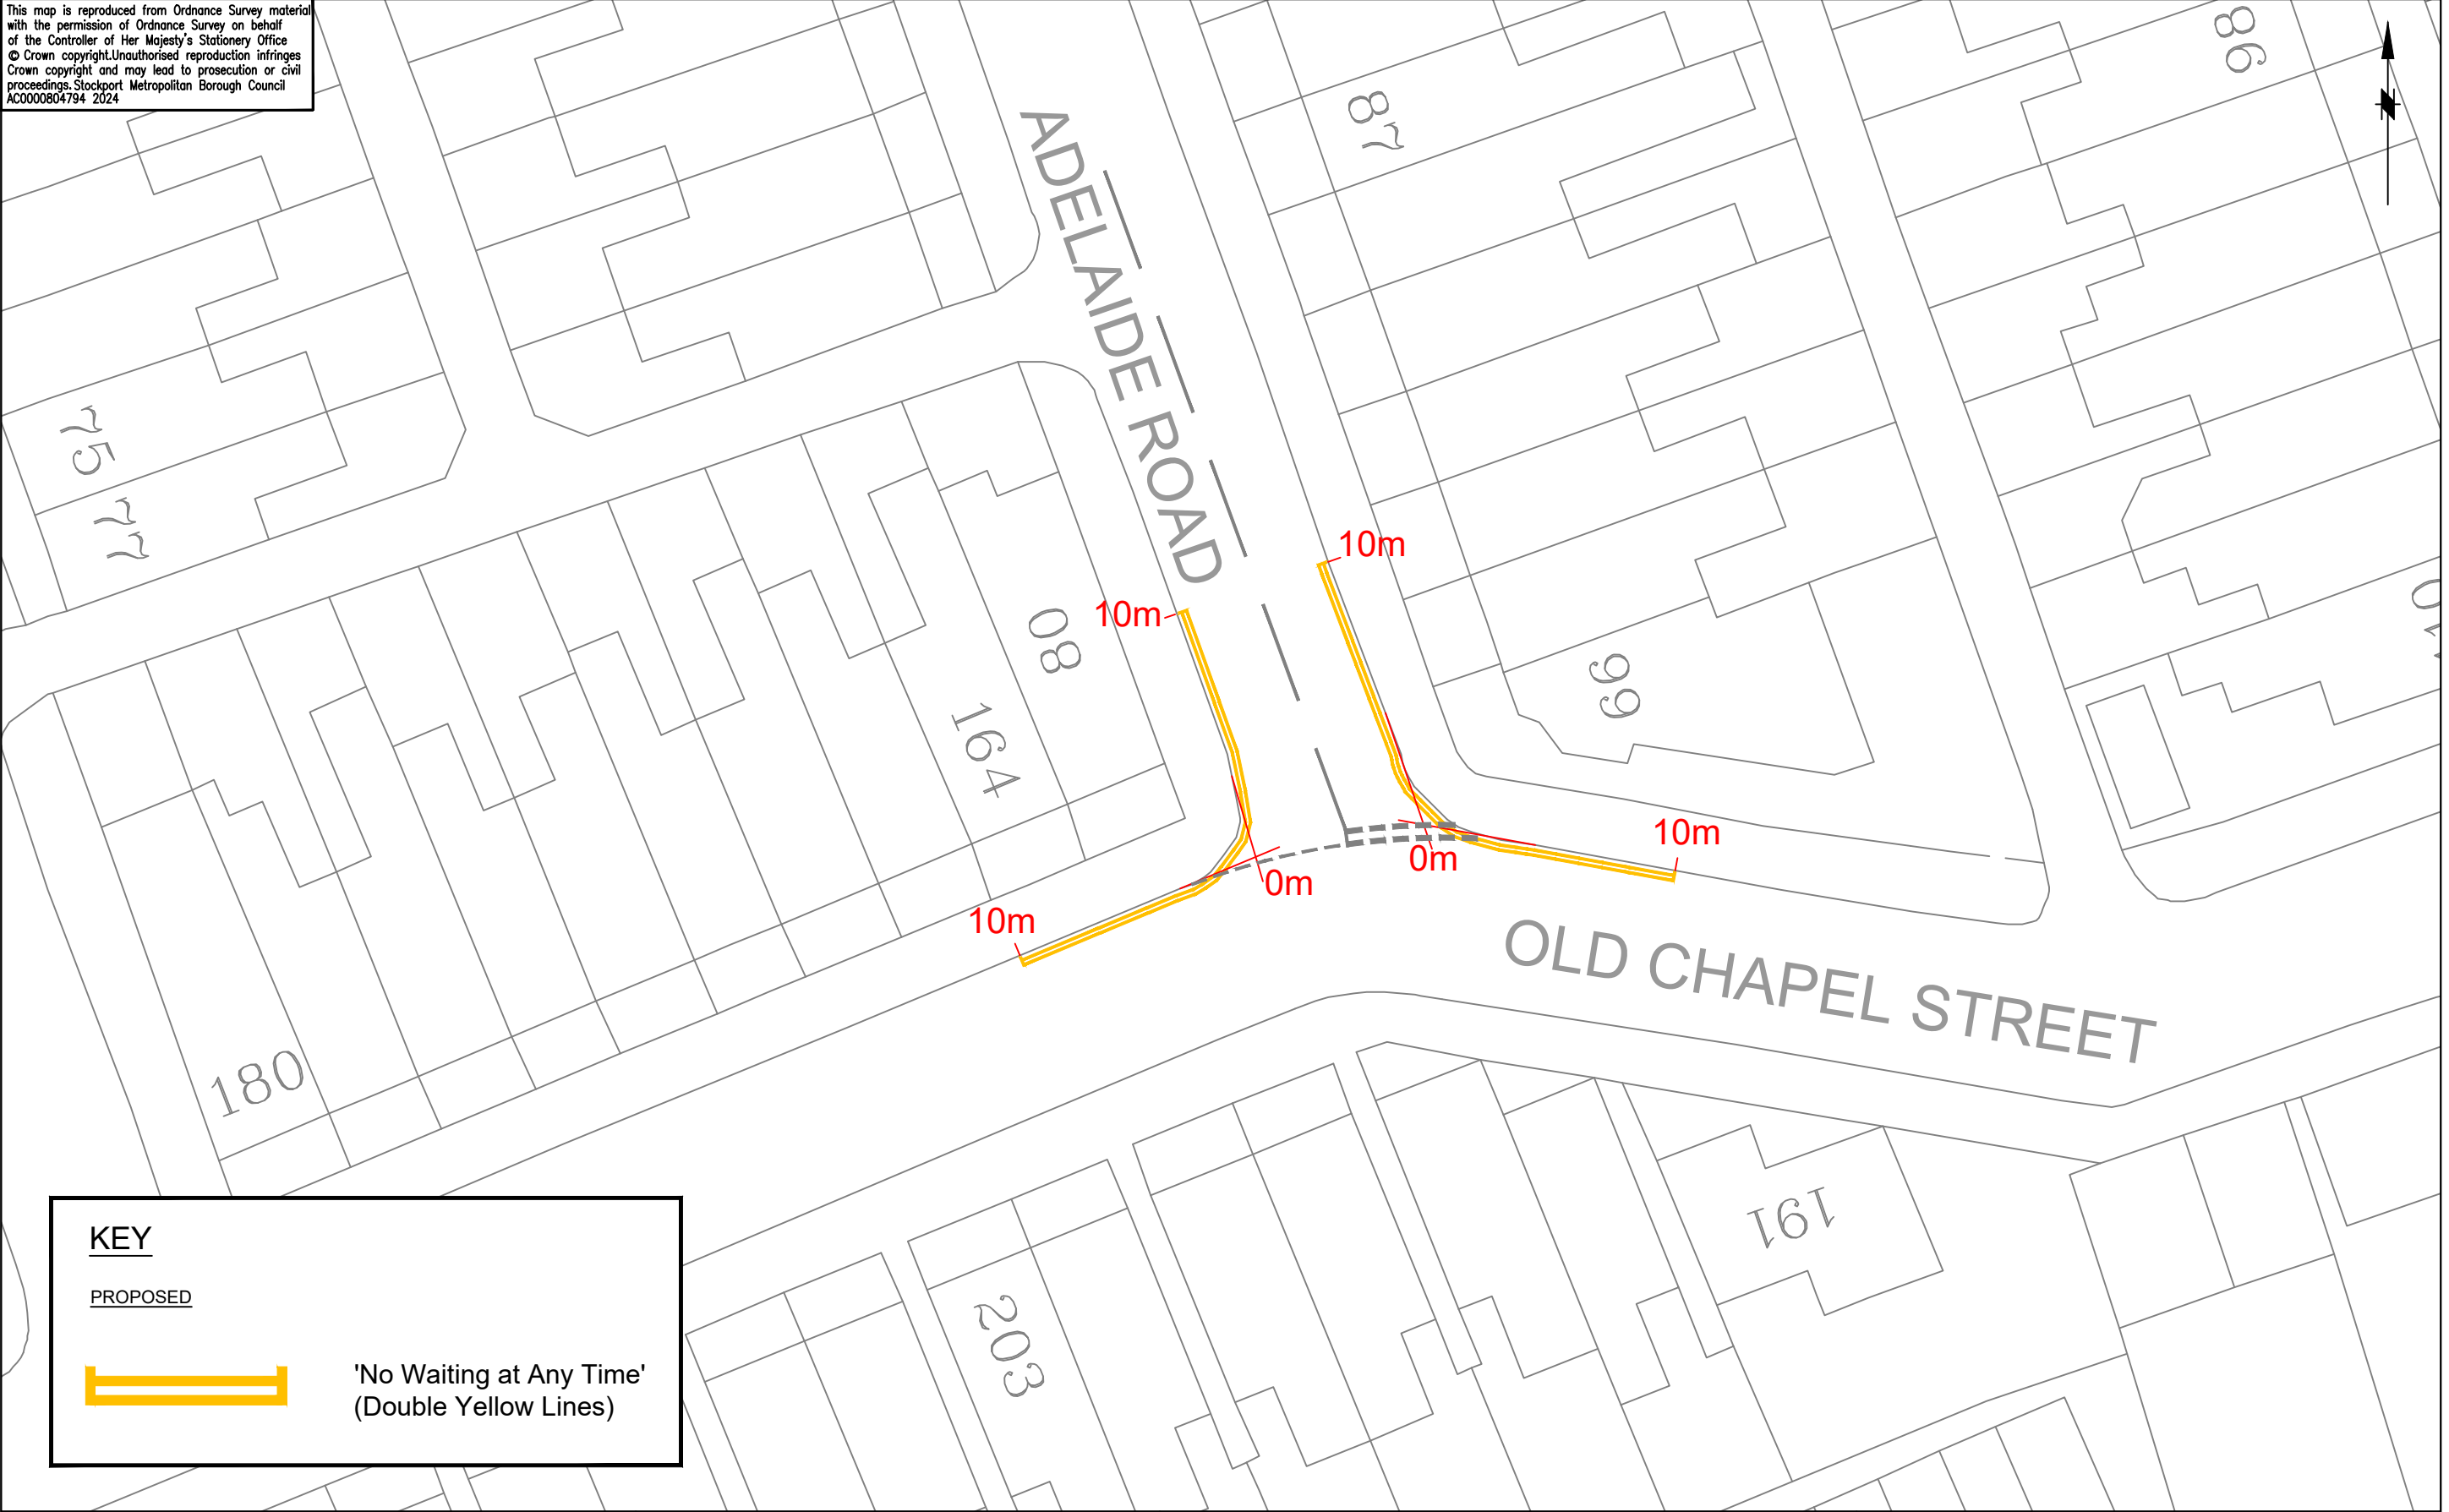

**KEY**

PROPOSED



'No Waiting at Any Time'  
(Double Yellow Lines)



**STOCKPORT**  
METROPOLITAN BOROUGH COUNCIL  
HIGHWAYS AND TRANSPORTATION  
STOPFORD HOUSE  
STOCKPORT SK1 3XE

MARK GLYNN  
DIRECTOR OF PLACE MANAGEMENT

**AMENDMENTS**

| DRAWN | CHECKED | DATE | No | AMENDMENT |
|-------|---------|------|----|-----------|
|       |         |      |    |           |

**JOB TITLE**

Old Chapel Street and Adelaide Road  
Edgeley, Stockport

**DRAWING TITLE**

Proposed Traffic Regulation Order  
'No Waiting at Any Time'

|                                |                    |                    |                    |
|--------------------------------|--------------------|--------------------|--------------------|
| Drawn<br>CP                    | Engineer<br>GOC    | Checked<br>NR      | Approved<br>AM     |
| Date<br>19/09/2024             | Date<br>19/09/2024 | Date<br>19/09/2024 | Date<br>19/09/2024 |
| Scale<br>1:250@A3              |                    |                    |                    |
| Drawing No.<br>NM8 - 5263 - 01 |                    |                    | Revision           |