


This map is reproduced from Ordnance Survey material with the permission of Ordnance Survey on behalf of the Controller of Her Majesty's Stationery Office
© Crown copyright. Unauthorised reproduction infringes Crown copyright and may lead to prosecution or civil proceedings. Stockport Metropolitan Borough Council
AC0000804794 2024

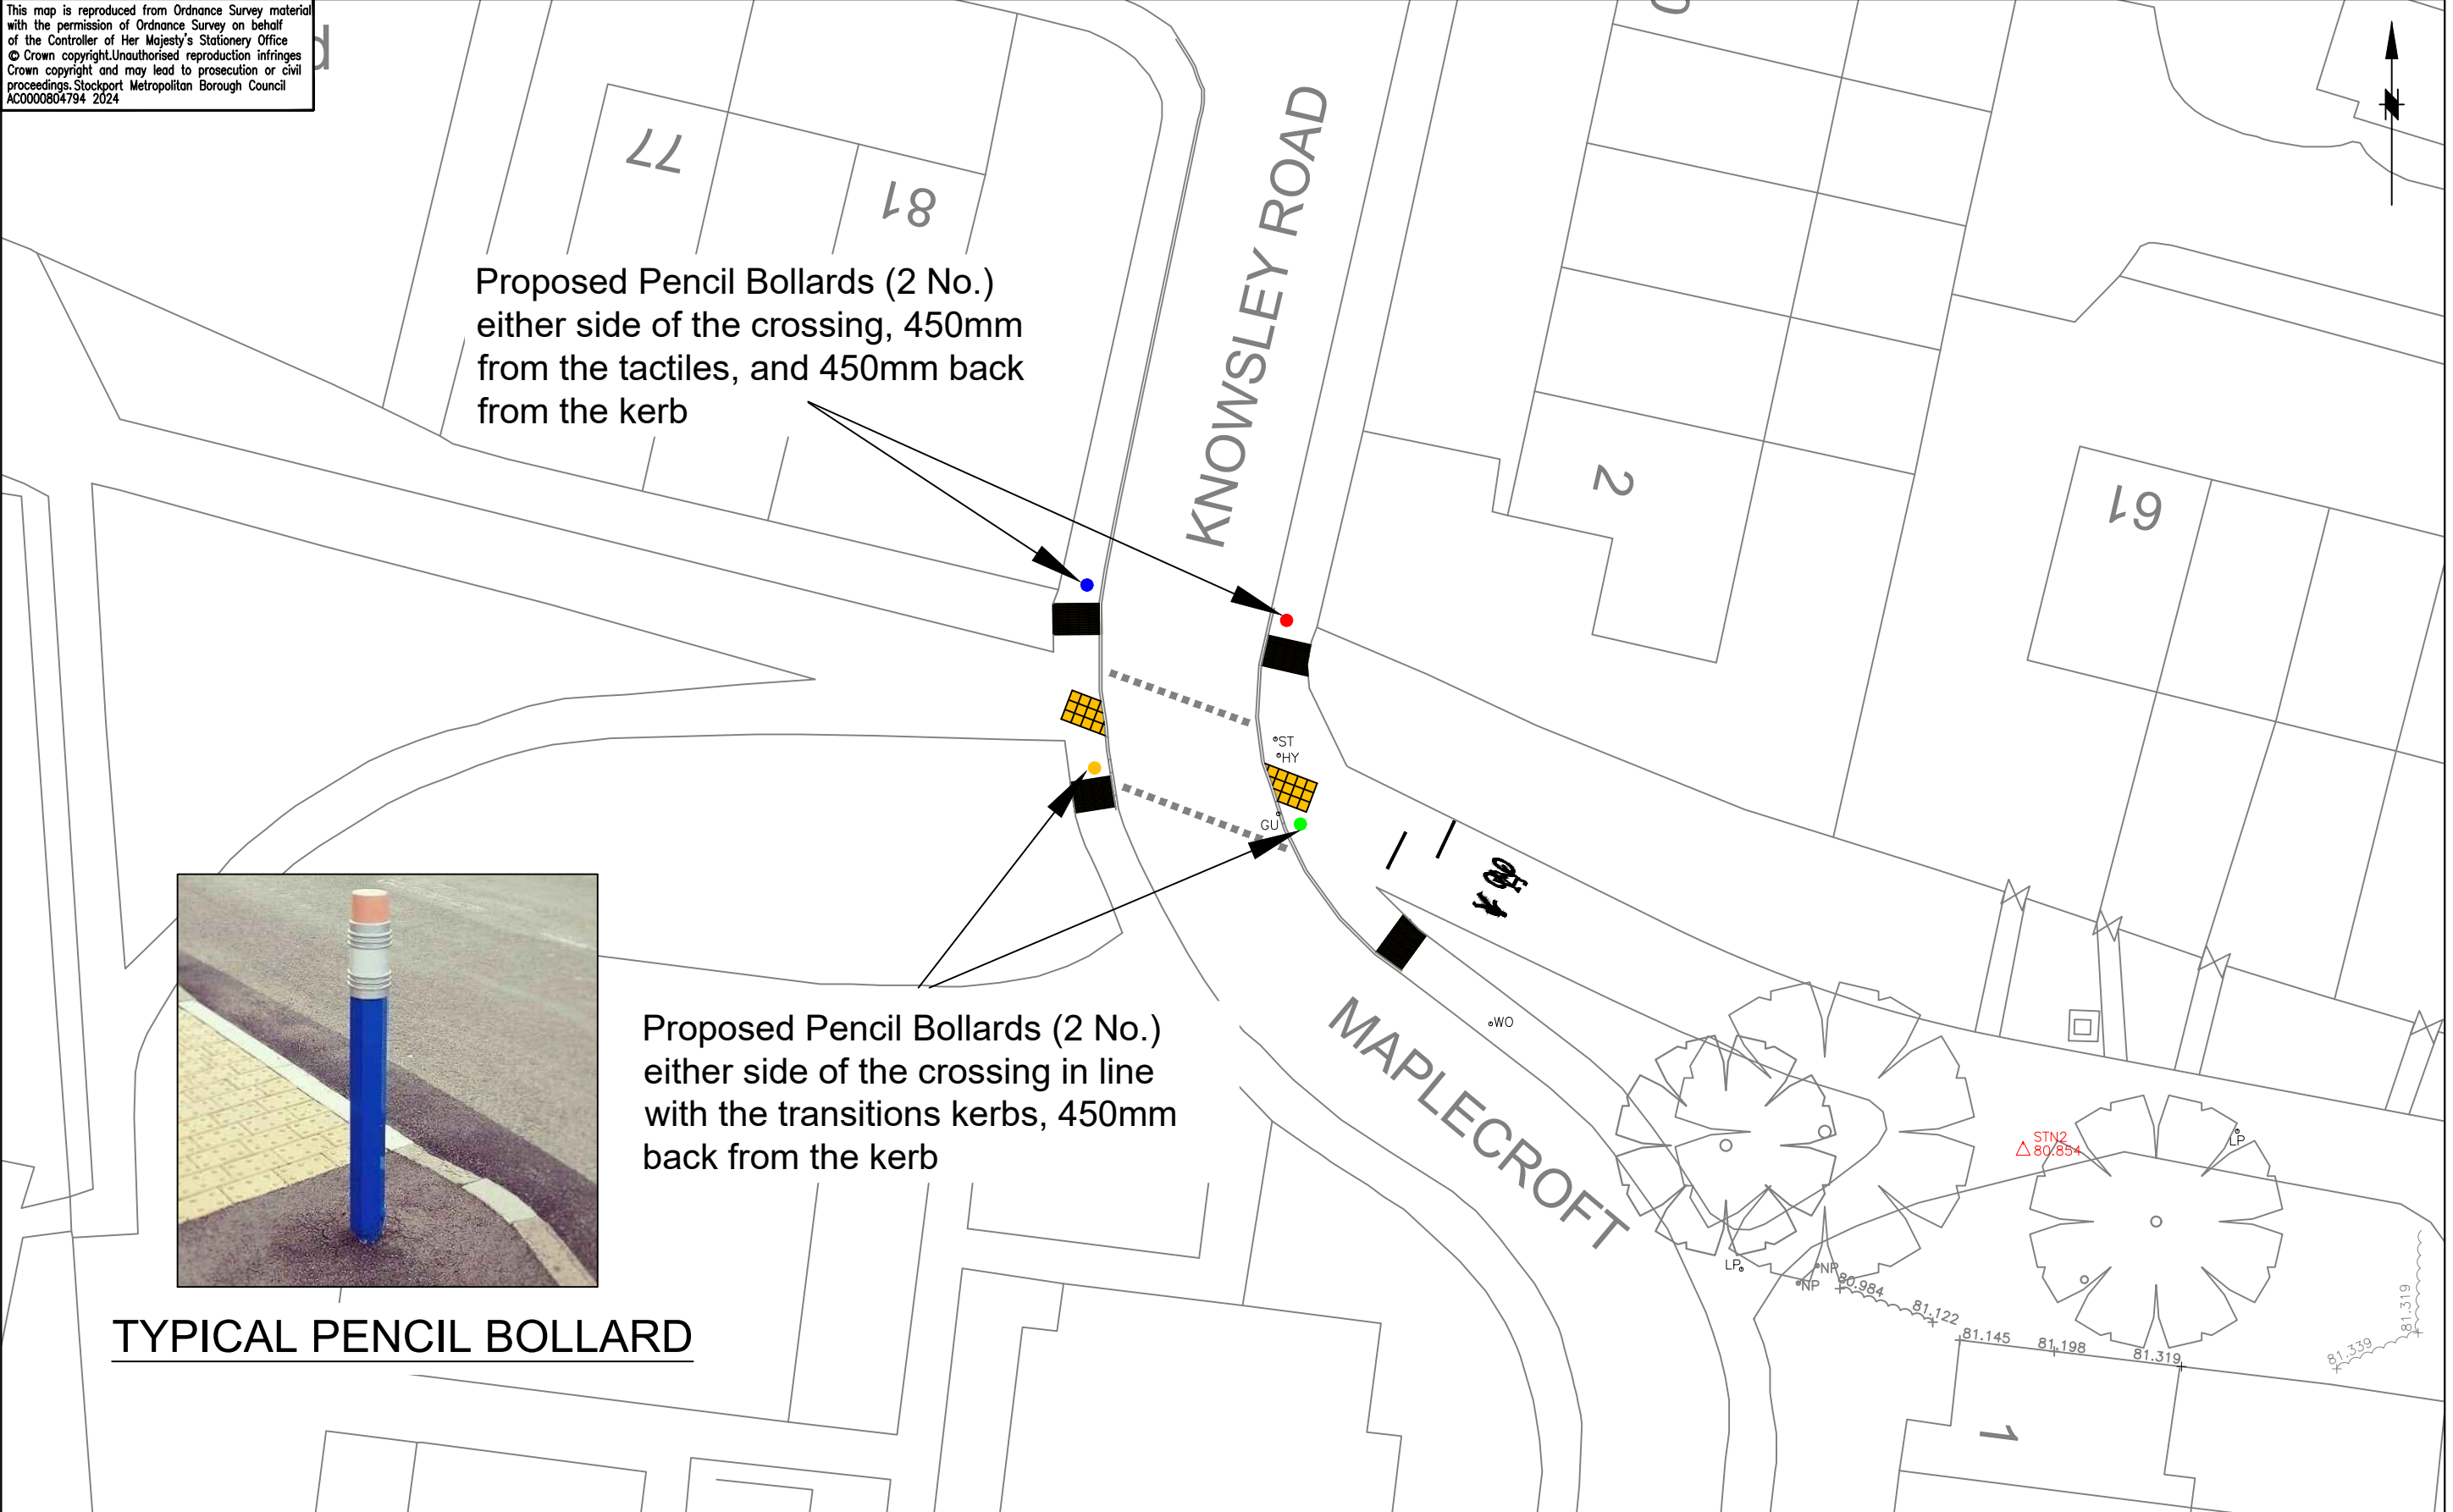

STOCKPORT
METROPOLITAN BOROUGH COUNCIL
HIGHWAYS AND TRANSPORTATION
STOPFORD HOUSE
STOCKPORT SK1 3XE

MARK GLYNN
DIRECTOR OF PLACE MANAGEMENT

AMENDMENTS

DRAWN	CHECKED	DATE	No	AMENDMENT

JOB TITLE

Knowsley Road / Maplecroft,
Offerton, Stockport

DRAWING TITLE

Proposed installation of 'Pencil Bollards'

Drawn CP	Engineer GOC	Checked AM	Approved AM
Date 05/11/2024	Date 05/11/2024	Date 05/11/2024	Date 05/11/2024
Scale 1:250@A3			
Drawing No. NM18 - 6421 - 01			Revision