


4, Thornfield Road, Heaton Mersey, Stockport, SK4 3LD



Site Plan shows area bounded by: 387207.42, 390990.23 387407.42, 391190.23 (at a scale of 1:1250), OSGridRef: SJ87309109. The representation of a road, track or path is no evidence of a right of way. The representation of features as lines is no evidence of a property boundary.

Produced on 15th Dec 2019 from the Ordnance Survey National Geographic Database and incorporating surveyed revision available at this date. Reproduction in whole or part is prohibited without the prior permission of Ordnance Survey. © Crown copyright 2019. Supplied by www.buyaplan.co.uk a licensed Ordnance Survey partner (100053143). Unique plan reference: #00479420-91A741

Ordnance Survey and the OS Symbol are registered trademarks of Ordnance Survey, the national mapping agency of Great Britain. Buy A Plan logo, pdf design and the www.buyaplan.co.uk website are Copyright © Pass Inc Ltd 2019

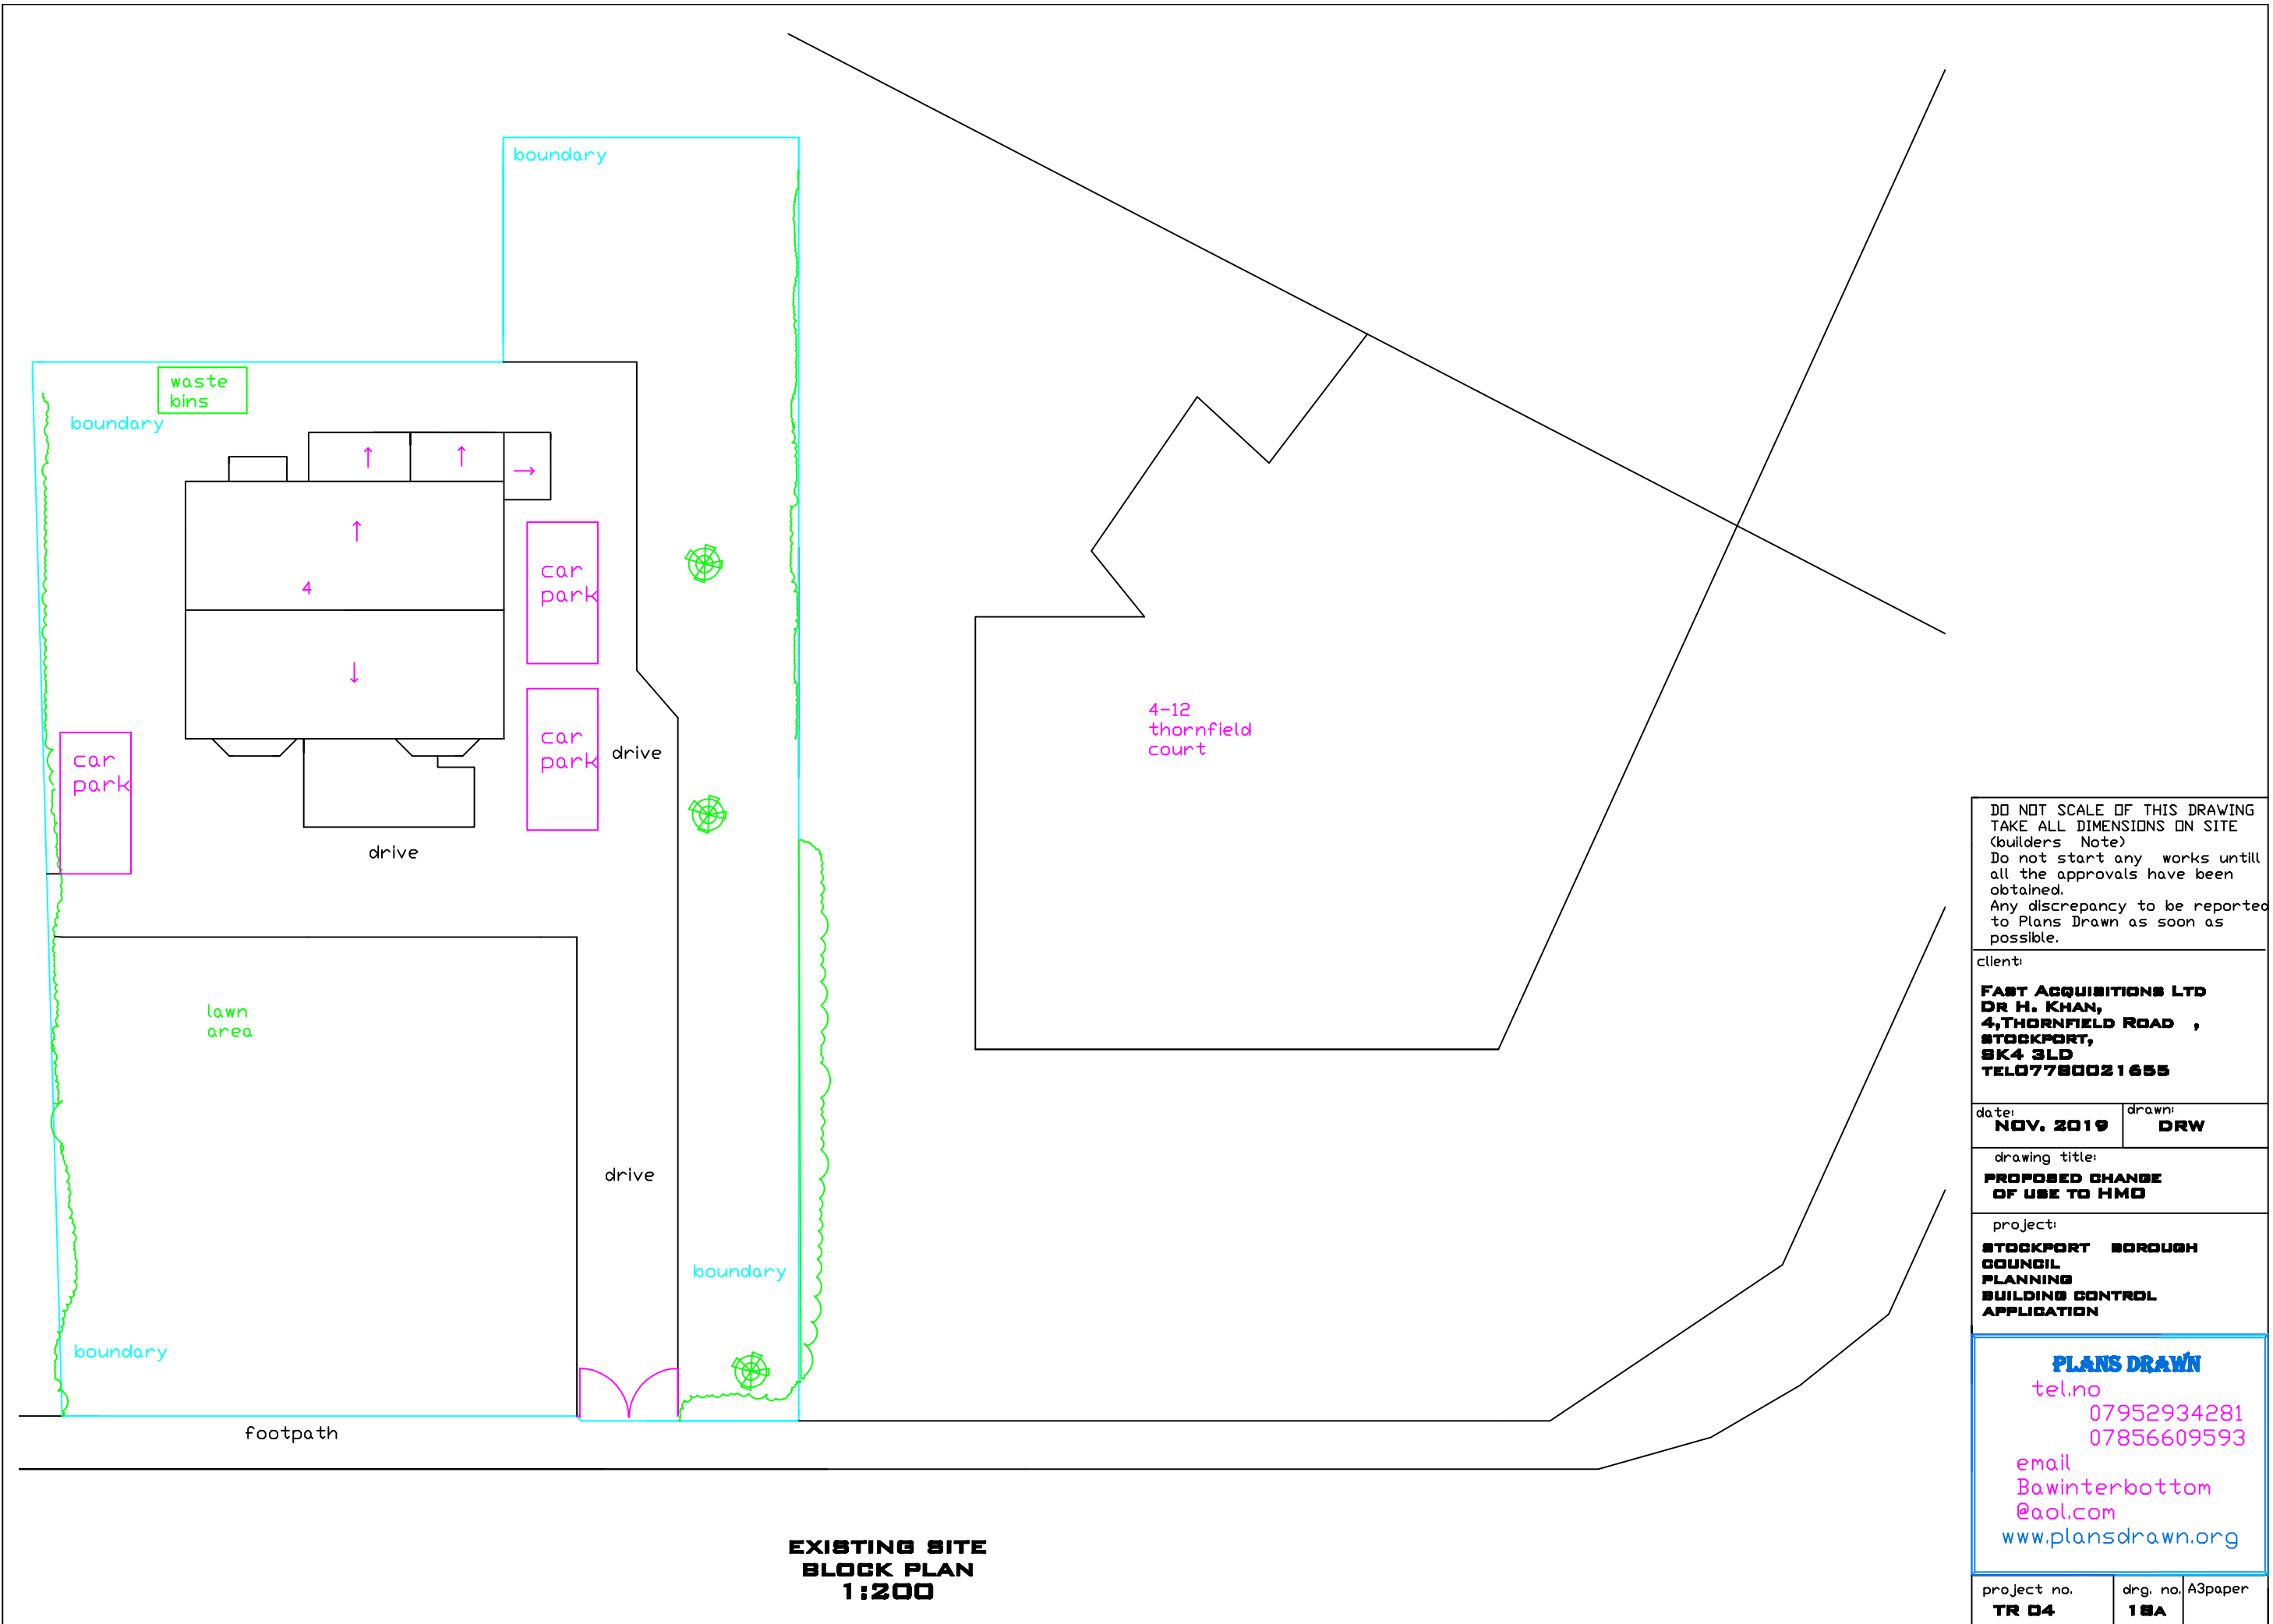

EXISTING SITE
BLOCK PLAN
1:200

DO NOT SCALE OF THIS DRAWING
TAKE ALL DIMENSIONS ON SITE
(builders Note)
Do not start any works until
all the approvals have been
obtained.
Any discrepancy to be reported
to Plans Drawn as soon as
possible.

client:
FAST ACQUISITIONS LTD
DR H. KHAN,
4, THORNFIELD ROAD ,
STOCKPORT,
SK4 3LD
TEL 07780021655


date: **NOV. 2019** drawn: **DRW**

drawing title:
**PROPOSED CHANGE
OF USE TO HMO**


project:
**STOCKPORT BOROUGH
COUNCIL
PLANNING
BUILDING CONTROL
APPLICATION**

PLANS DRAWN
tel.no
07952934281
07856609593
email
Bawinterbottom
@aol.com
www.plansdrawn.org

project no. TR 04	drg. no. 18A	A3 paper
-----------------------------	------------------------	----------

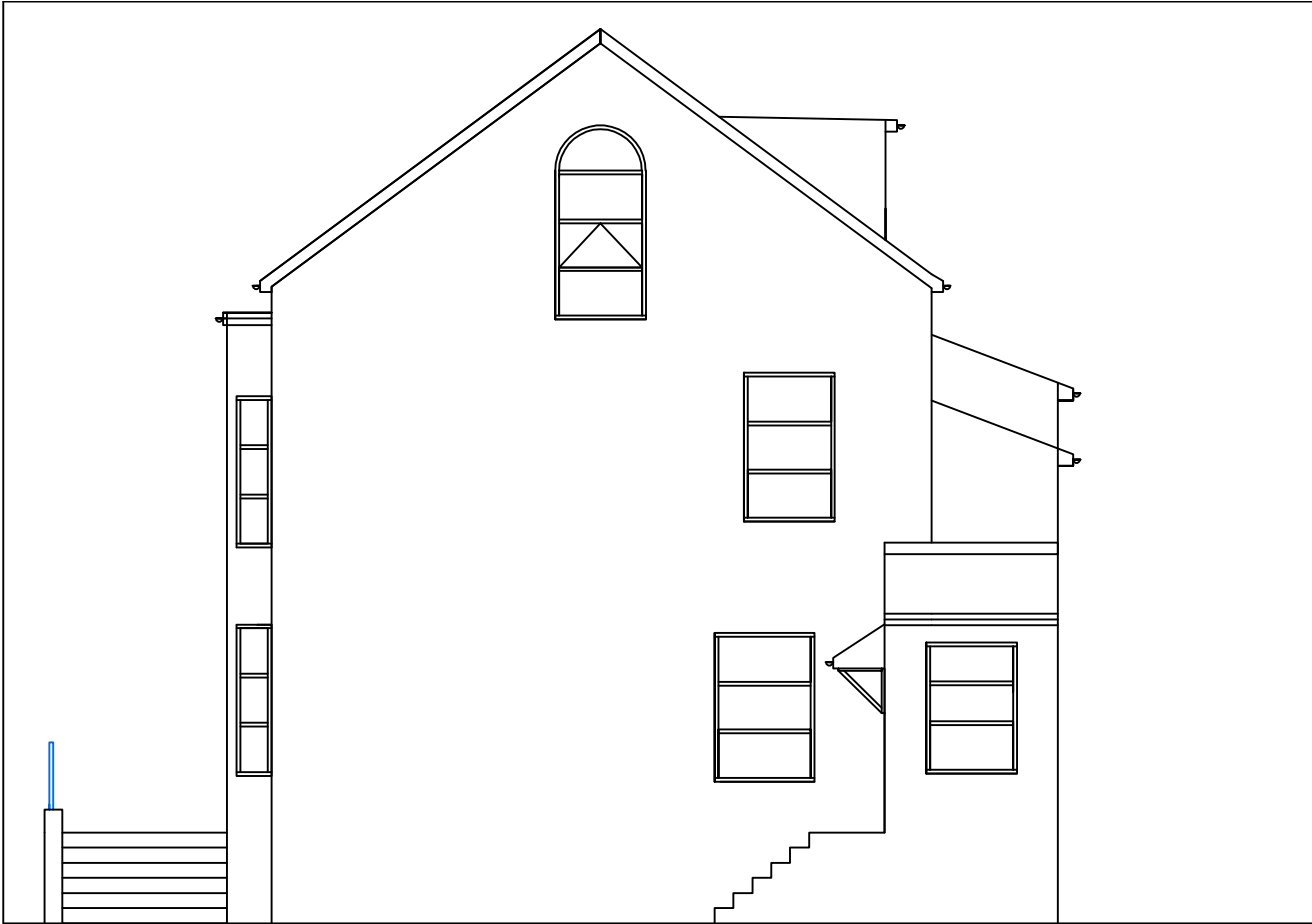


**EXISTING SIDE
VIEW A
1:100**

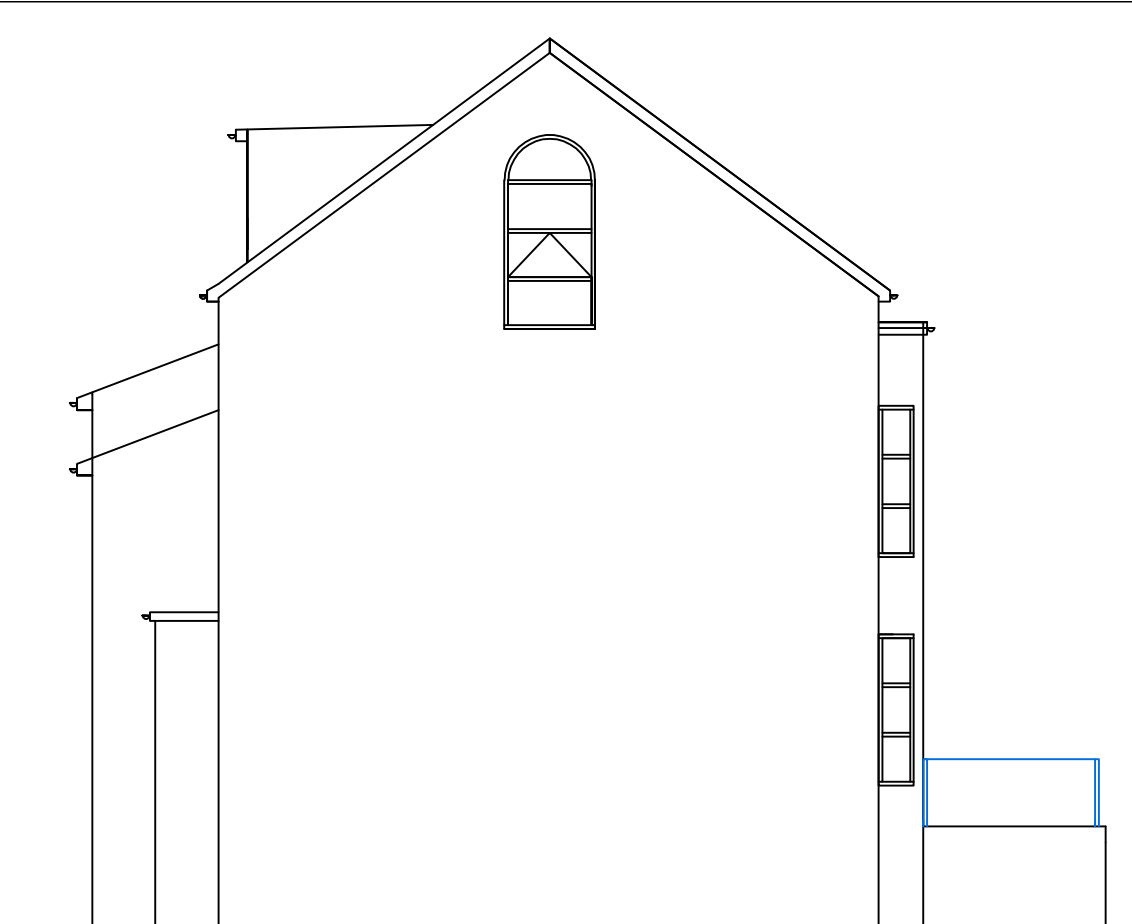

**EXISTING SIDE
VIEW B
1:100**



**EXISTING
FRONT VIEW
1:100**

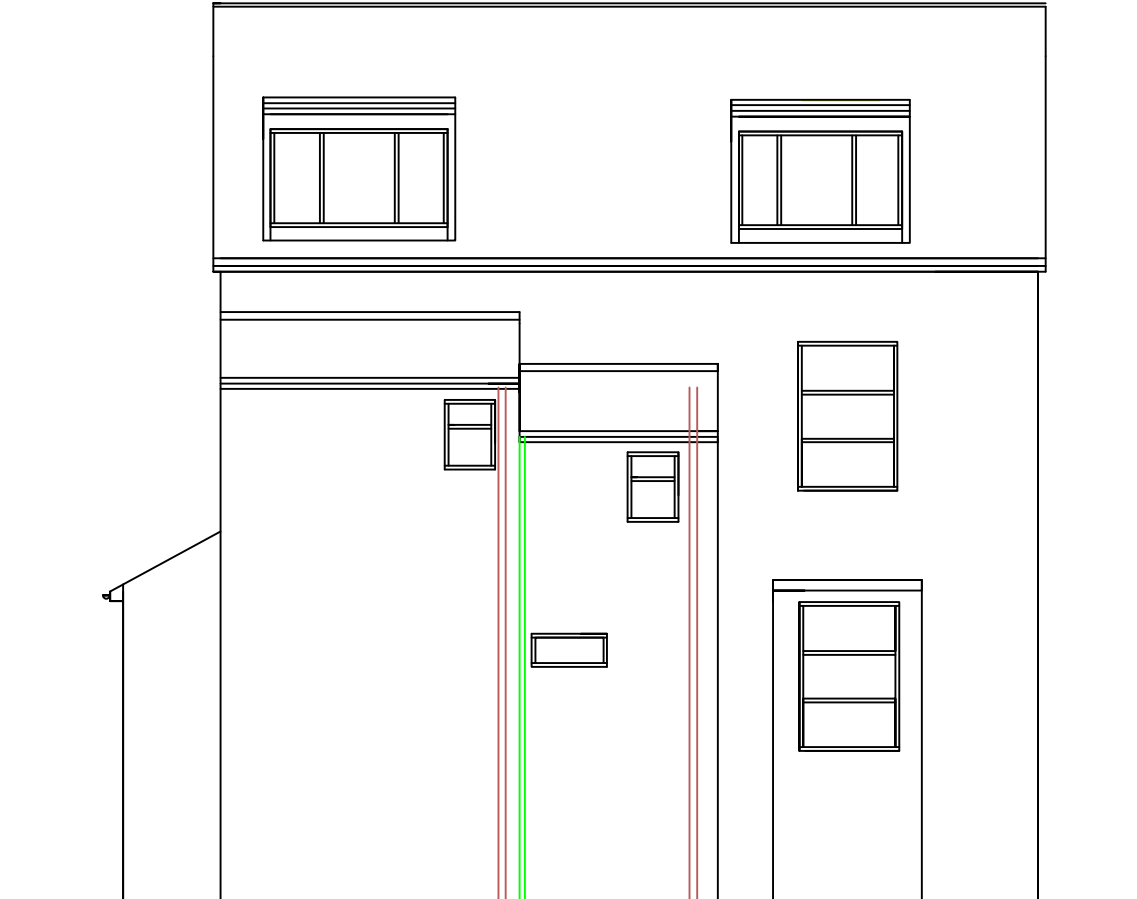

**EXISTING REAR
VIEW
1:100**

DO NOT SCALE OF THIS DRAWING
TAKE ALL DIMENSIONS ON SITE
(builders Note)
Do not start any works until
all the approvals have been
obtained.
Any discrepancy to be reported
to Plans Drawn as soon as
possible.

client:
**FAST ACQUISITIONS LTD
DR H. KHAN,
4, THORNFIELD ROAD ,
STOCKPORT,
SK4 3LD
TEL 07780021655**


date: **NOV. 2019** drawn: **DRW**

drawing title:
**PROPOSED CHANGE OF
USE TO HMO
WITH 11 BEDROOM, 8**


project:
**STOCKPORT BOROUGH
COUNCIL
PLANNING
BUILDING CONTROL
APPLICATION**

PLANS DRAWN
tel.no
07952934281
07856609593
email
Bawinterbottom
@aol.com
www.plansdrawn.org

project no. **TR 04** drg. no. **04** A3 paper

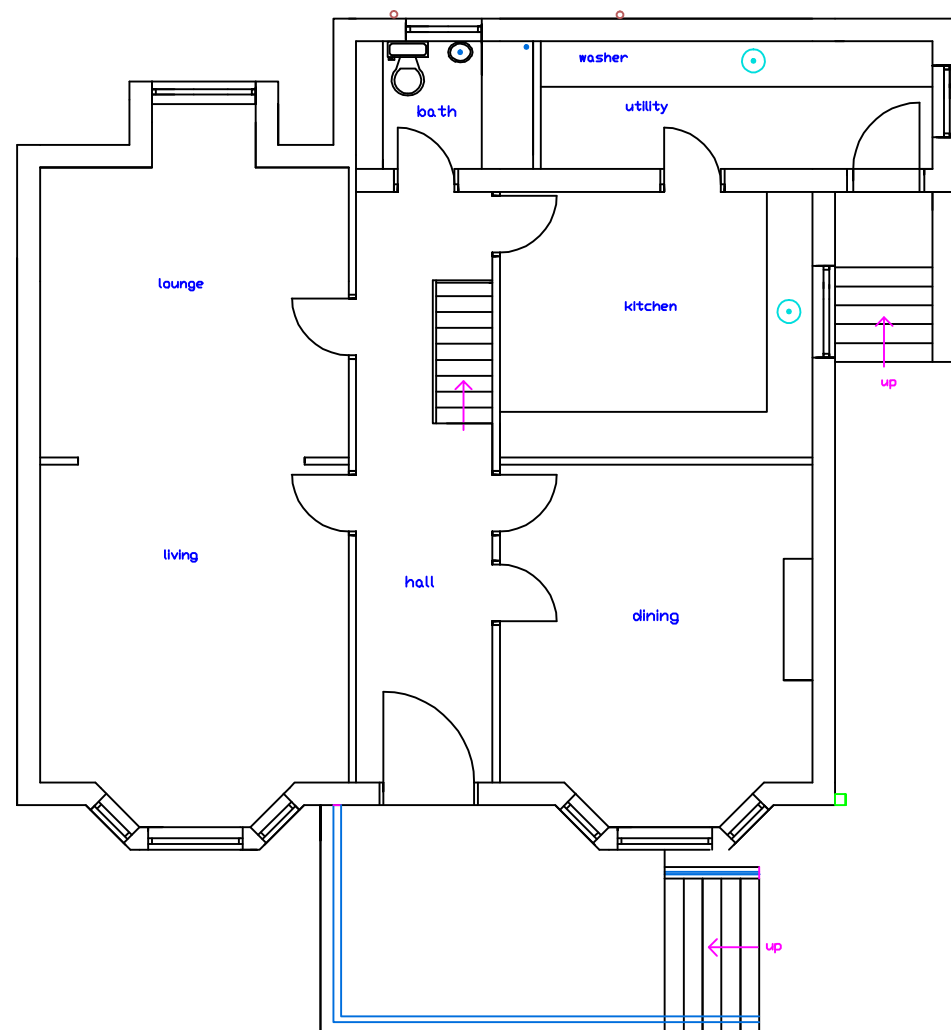

**EXISTING
GROUND FLOOR
1:100**

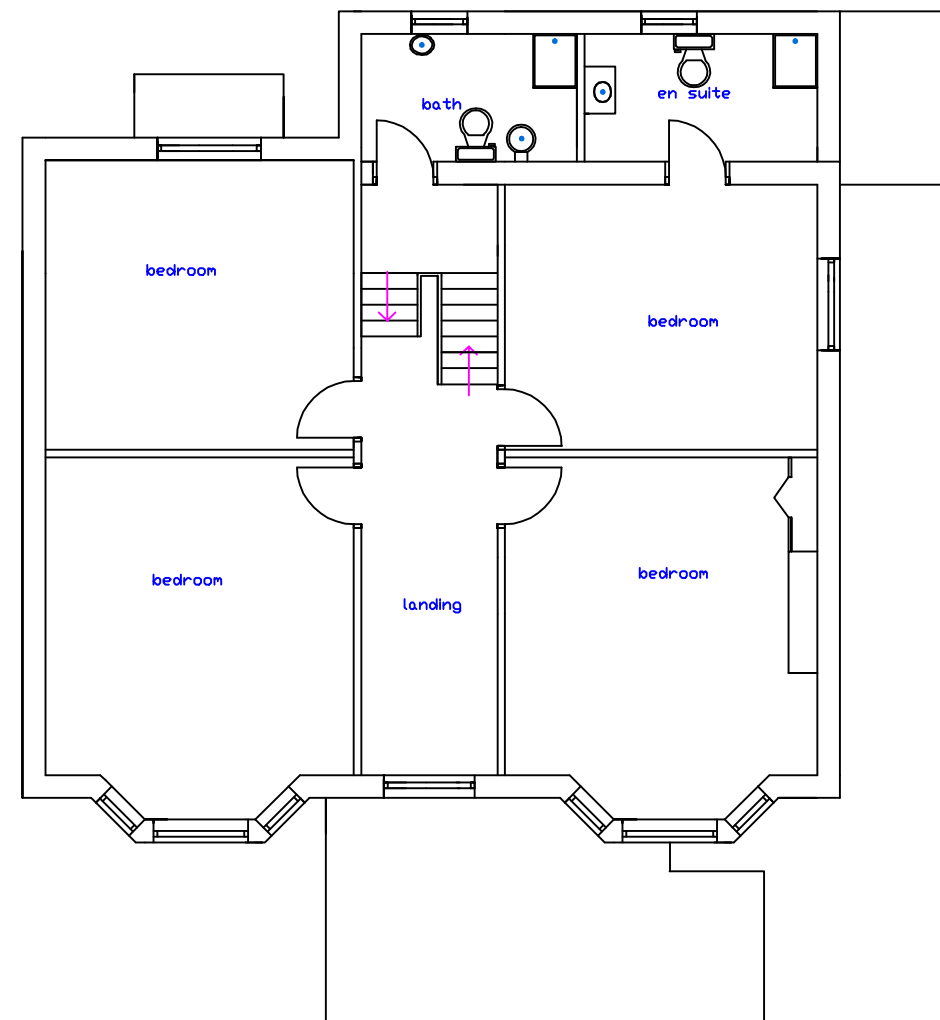

**EXISTING FIRST
FLOOR
1:100**

DO NOT SCALE OF THIS DRAWING
TAKE ALL DIMENSIONS ON SITE
(builders Note)
Do not start any works until
all the approvals have been
obtained.
Any discrepancy to be reported
to Plans Drawn as soon as
possible.

client:
**FAST ACQUISITIONS LTD
DR H. KHAN,
4, THORNFIELD ROAD ,
STOCKPORT,
SK4 3LD
TEL 07780021655**


date: **NOV. 2019** drawn: **DRW**

drawing title:
**PROPOSED CHANGE OF
USE TO HMO
WITH 11 BEDROOM,8**


project:
**STOCKPORT BOROUGH
COUNCIL
PLANNING
BUILDING CONTROL
APPLICATION**

PLANS DRAWN
tel.no
07952934281
07856609593
email
Bawinterbottom
@aol.com
www.plansdrawn.org

project no. **TR 04** drg. no. **01** A3paper

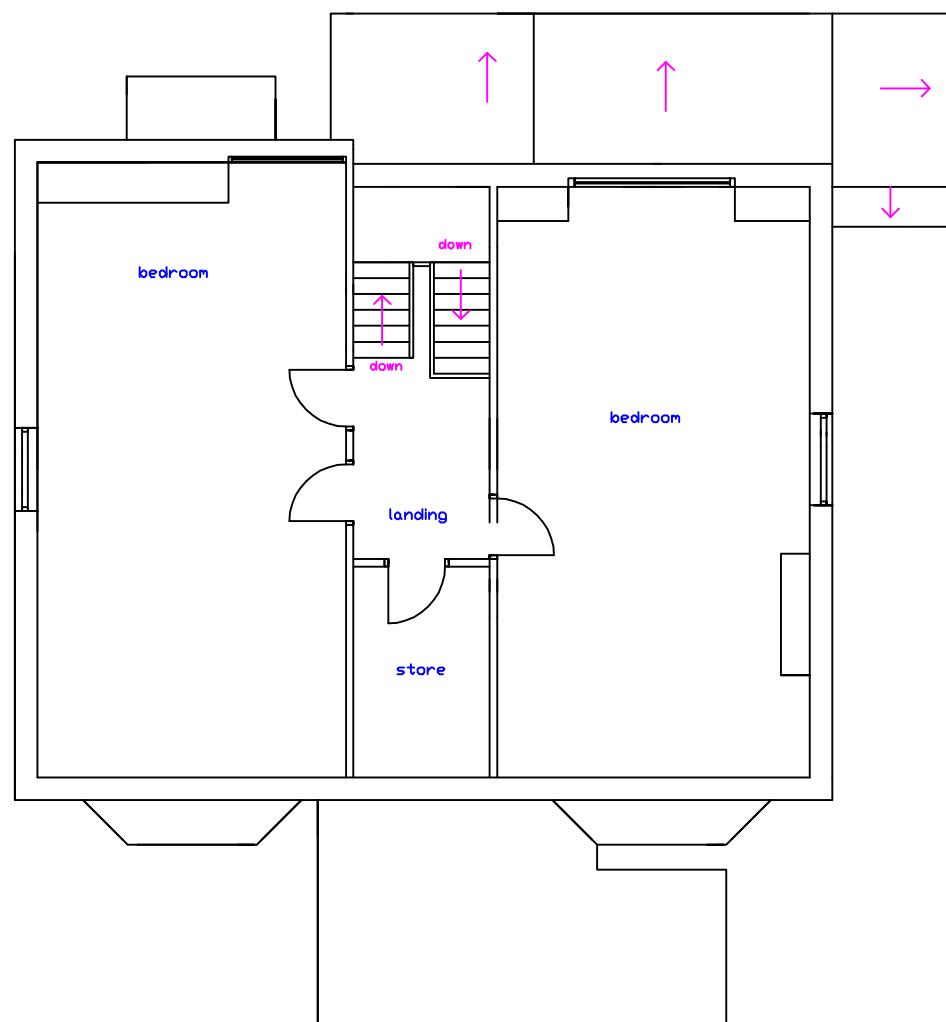

**EXISTING LOFT
FLOOR
1:100**

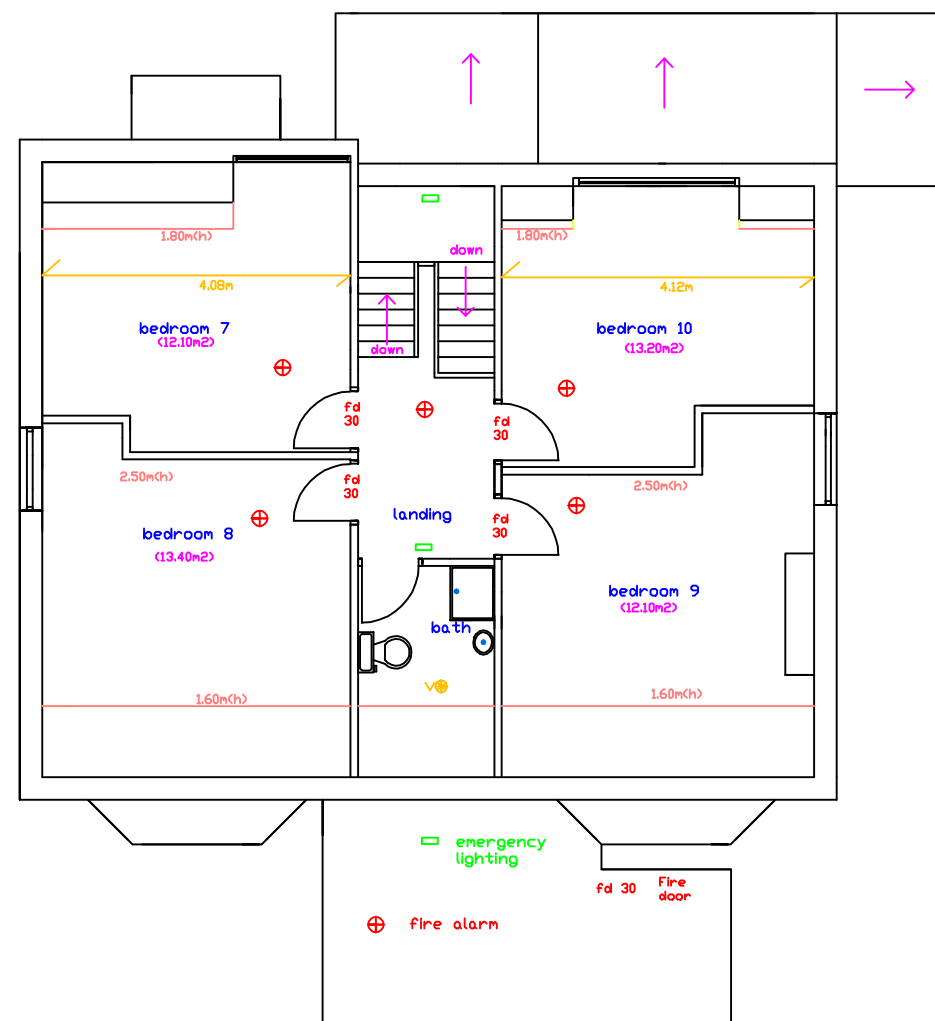

**PROPOSED
LOFT FLOOR
1:100**

DO NOT SCALE OF THIS DRAWING
TAKE ALL DIMENSIONS ON SITE
(builders Note)
Do not start any works until
all the approvals have been
obtained.
Any discrepancy to be reported
to Plans Drawn as soon as
possible.

client:
**FAST ACQUISITIONS LTD
DR H. KHAN,
4, THORNFIELD ROAD ,
STOCKPORT,
SK4 3LD
TEL 07780021655**


date: **NOV. 2019** drawn: **DRW**

drawing title:
**PROPOSED CHANGE OF
USE TO HMO
WITH 11 BEDROOMS**

project:
**STOCKPORT BOROUGH
COUNCIL
PLANNING
BUILDING CONTROL
APPLICATION**

PLANS DRAWN
tel.no
07952934281
07856609593
email
Bawinterbottom
@aol.com
www.plansdrawn.org

project no. **TR 04** drg. no. **02** A3paper

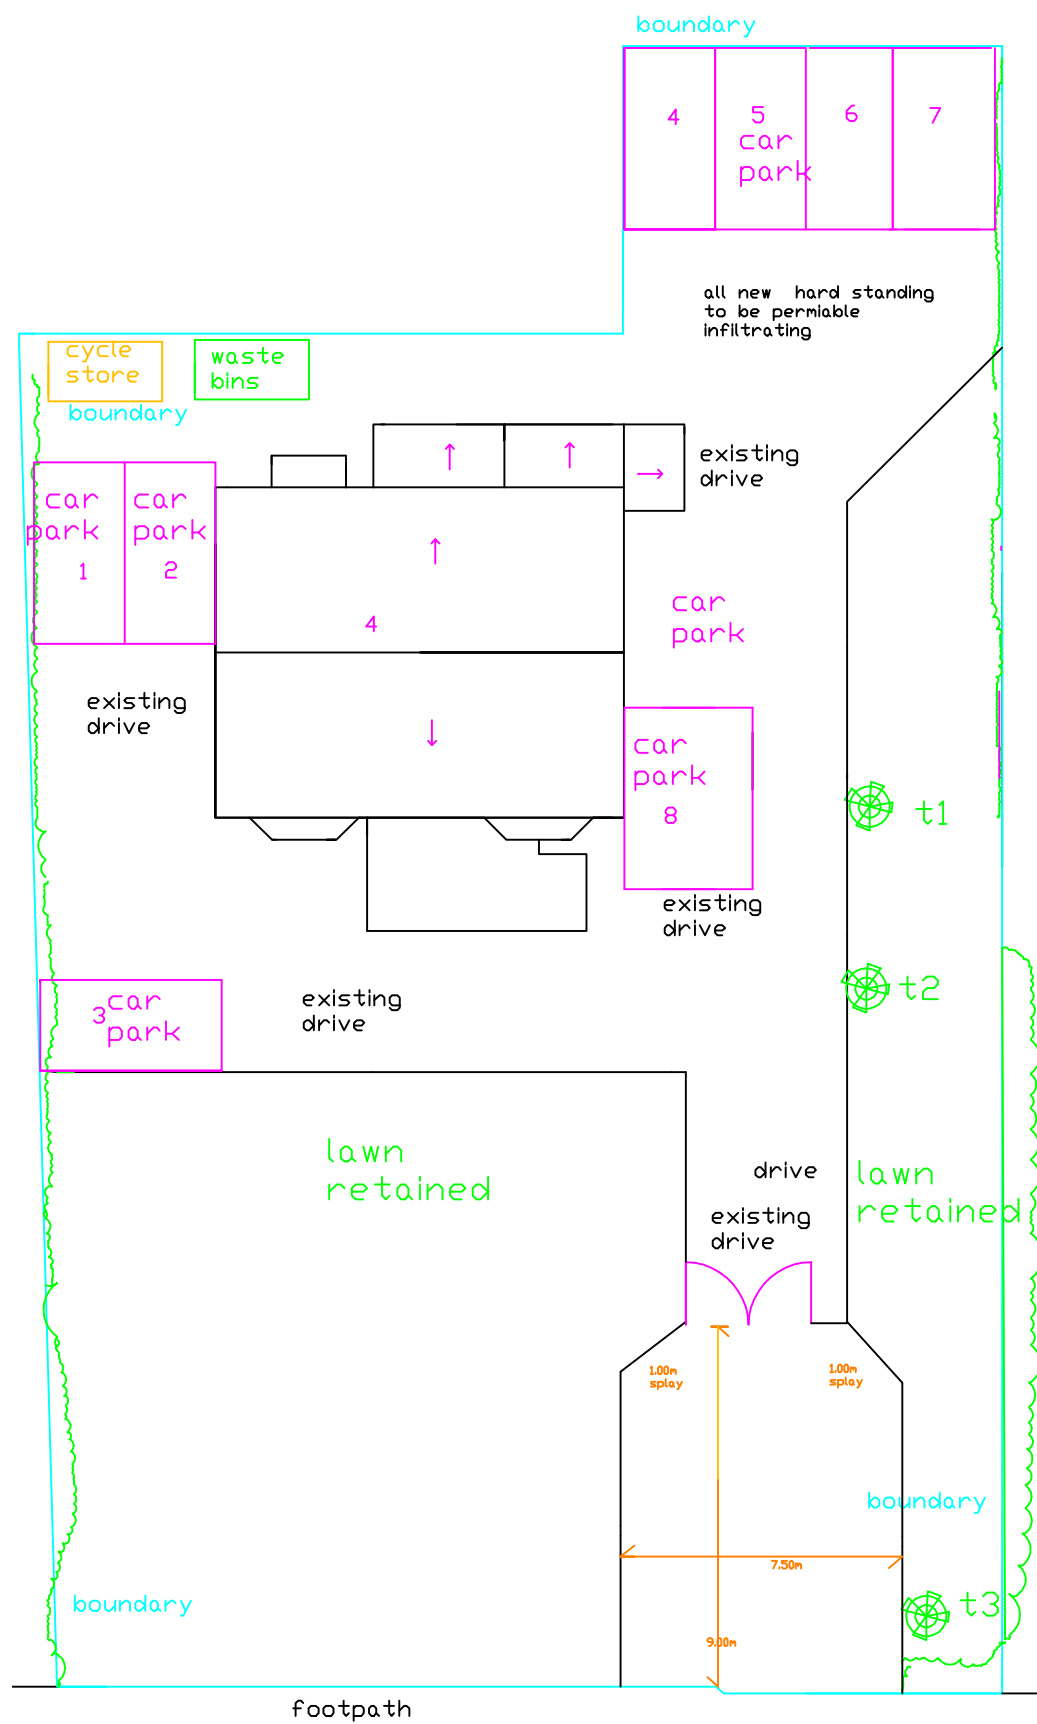

4-12 thornfield court

DO NOT SCALE OF THIS DRAWING
TAKE ALL DIMENSIONS ON SITE
(builders Note)
Do not start any works until
all the approvals have been
obtained.
Any discrepancy to be reported
to Plans Drawn as soon as
possible.

client:
FAST ACQUISITIONS LTD
DR H. KHAN,
4, THORNFIELD ROAD ,
STOCKPORT,
SK4 3LD
TEL 07780021655

date: FEB . 2020	drawn: DRW
----------------------------	----------------------

drawing title:
**PROPOSED CHANGE
OF USE TO HMO**

project:
**STOCKPORT BOROUGH
COUNCIL
PLANNING
BUILDING CONTROL
APPLICATION**


PLANS DRAWN
tel.no
07952934281
07856609593
email
Bawinterbottom
@aol.com
www.plansdrawn.org

project no. TR 04	drg. no. 19c	A3 paper
-----------------------------	------------------------	----------

**PROPOSED SITE
BLOCK PLAN
1:200**



**PROPOSED SIDE
VIEW A
1:100**

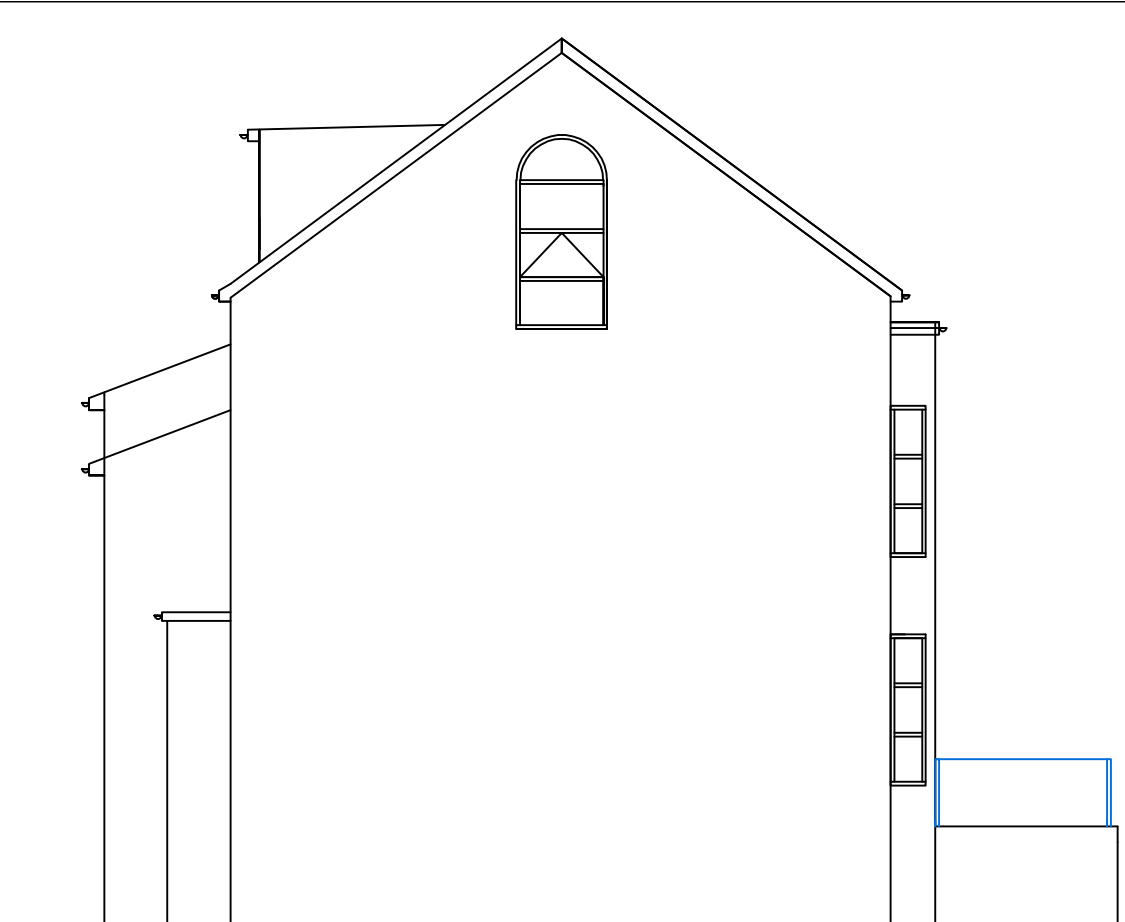

**PROPOSED SIDE
VIEW B
1:100**



**PROPOSED
FRONT VIEW
1:100**



**PROPOSED
REAR VIEW
1:100**

DO NOT SCALE OF THIS DRAWING
TAKE ALL DIMENSIONS ON SITE
(builders Note)
Do not start any works until
all the approvals have been
obtained.
Any discrepancy to be reported
to Plans Drawn as soon as
possible.

client:

**FAST ACQUISITIONS LTD
DR H. KHAN,
4, THORNFIELD ROAD ,
STOCKPORT,
SK4 3LD
TEL 07780021655**

date:

NOV. 2019

drawn:

DRW

drawing title:

**PROPOSED CHANGE OF
USE TO HMO
WITH 11 BEDROOM, 8**

project:

**STOCKPORT BOROUGH
COUNCIL
PLANNING
BUILDING CONTROL
APPLICATION**

PLANS DRAWN

tel.no

07952934281

07856609593

email

Bawinterbottom

@aol.com

www.plansdrawn.org


project no.

TR 04


drg. no.

05

A3 paper

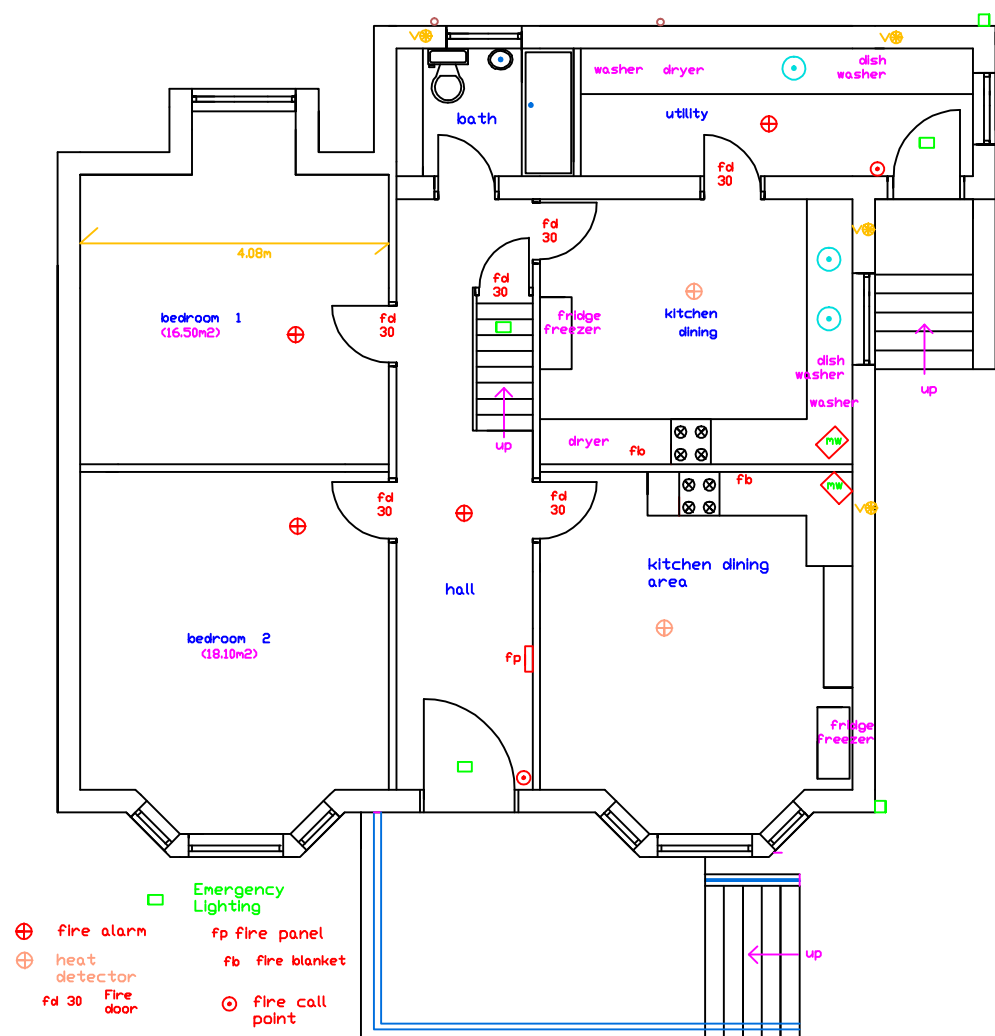

**PROPOSED
GROUND FLOOR
1:100**

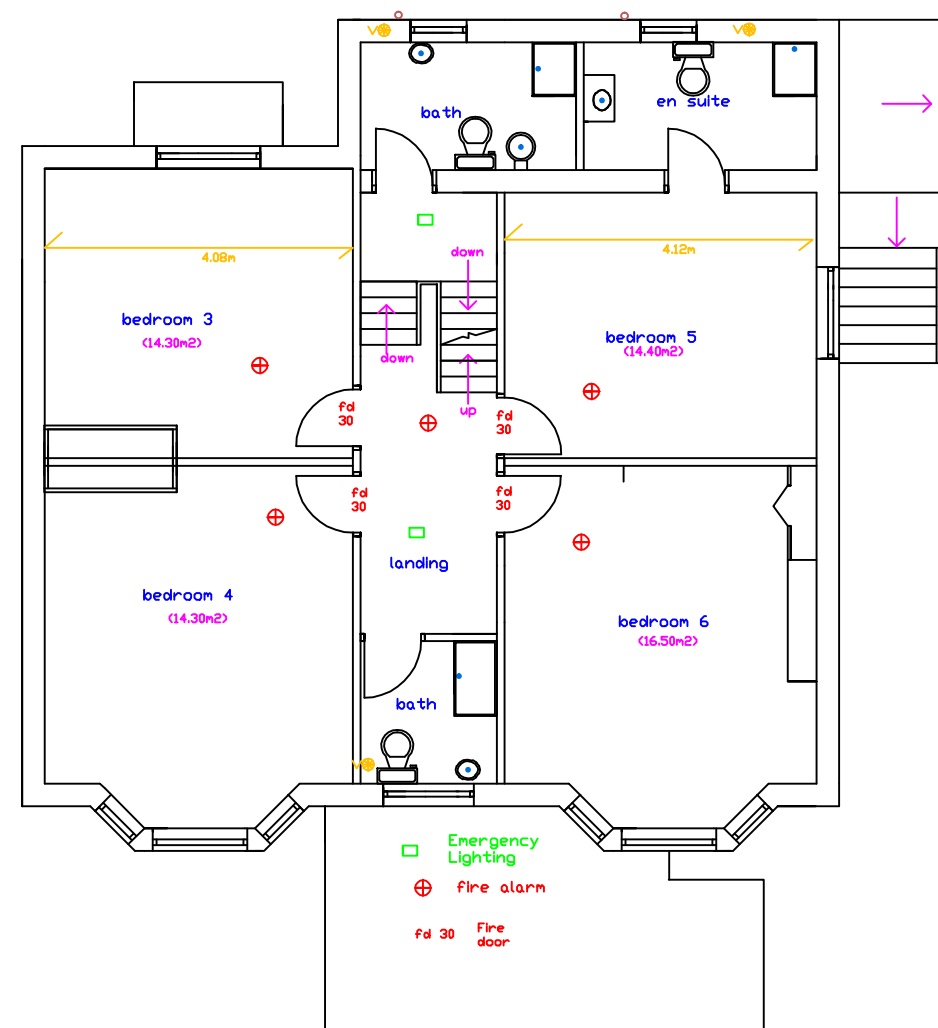

**PROPOSED
FIRST FLOOR
1:100**

DO NOT SCALE OF THIS DRAWING
TAKE ALL DIMENSIONS ON SITE
(builders Note)
Do not start any works until
all the approvals have been
obtained.
Any discrepancy to be reported
to Plans Drawn as soon as
possible.

client:
**FAST ACQUISITIONS LTD
DR H. KHAN,
4, THORNFIELD ROAD ,
STOCKPORT,
SK4 3LD
TEL 07780021655**


date: **NOV. 2019** drawn: **DRW**

drawing title:
**PROPOSED CHANGE OF
USE TO HMO
WITH 11 BEDROOMS**

project:
**STOCKPORT BOROUGH
COUNCIL
PLANNING
BUILDING CONTROL
APPLICATION**

PLANS DRAWN
tel.no
07952934281
07856609593
email
Bawinterbottom
@aol.com
www.plansdrawn.org

project no.
TR 04 drg. no. **03A** A3paper

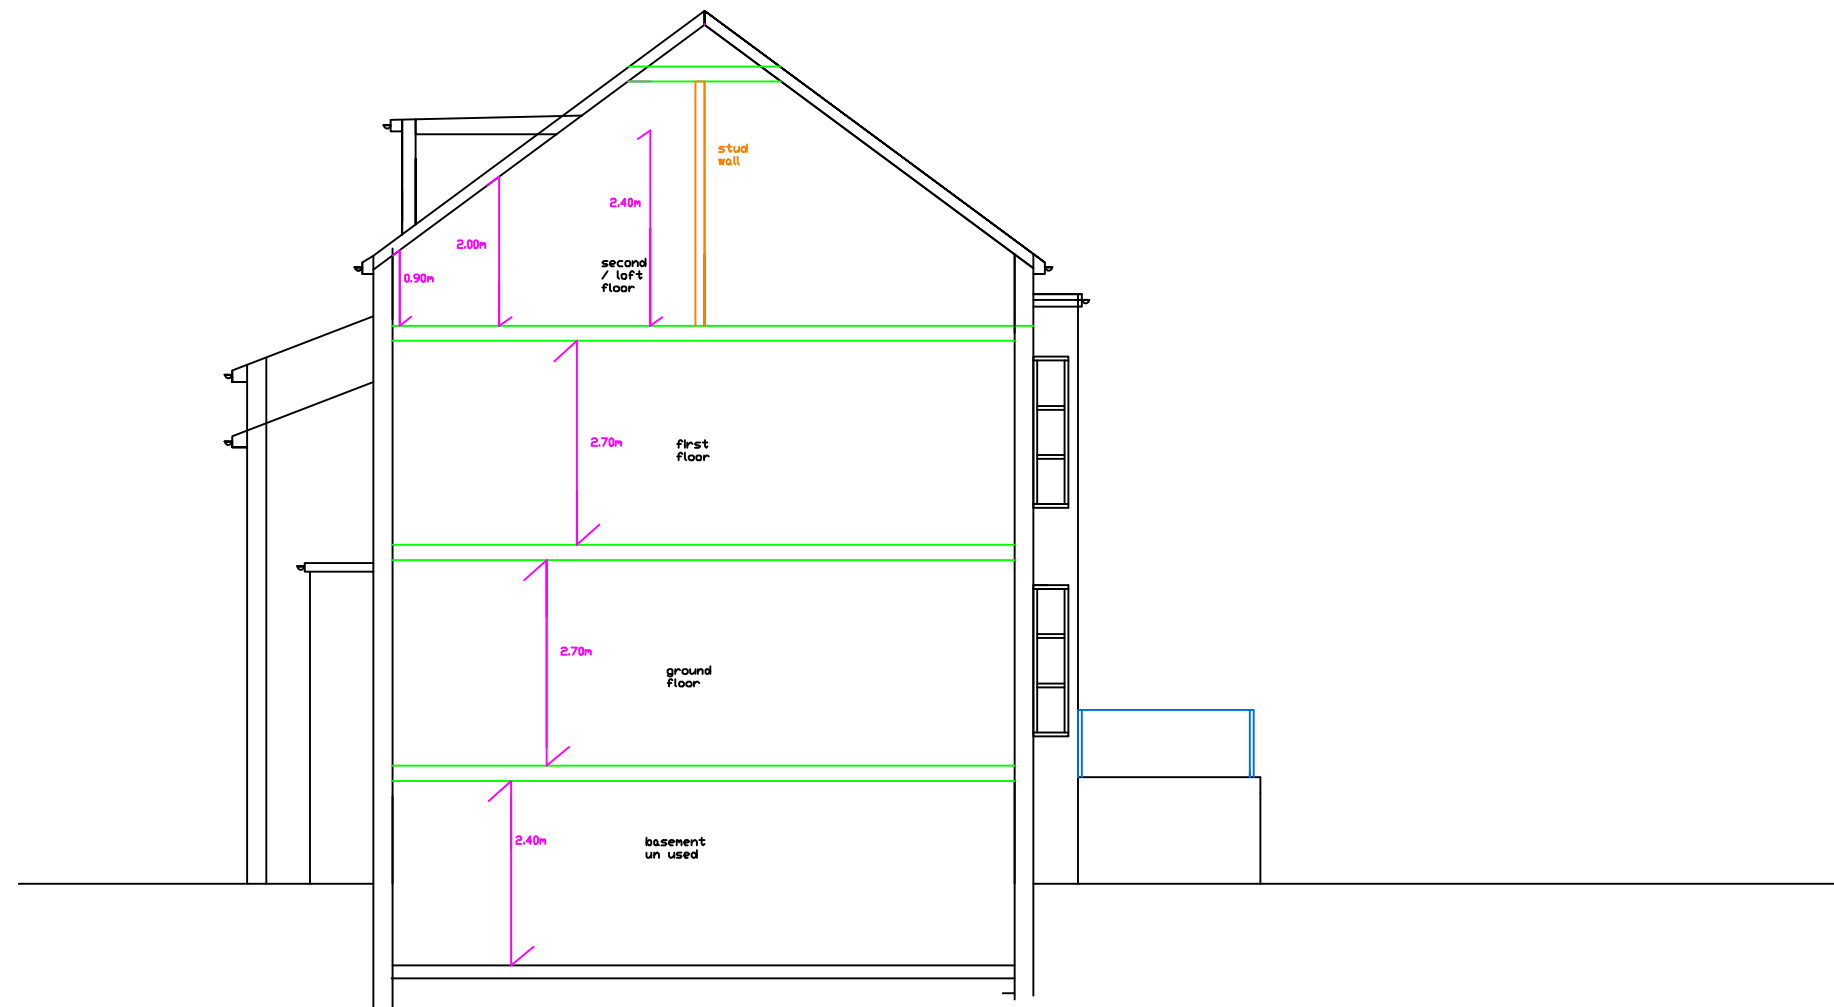

**PROPOSED
SECTION VIEW
1:100**

DO NOT SCALE OF THIS DRAWING
TAKE ALL DIMENSIONS ON SITE
(builders Note)
Do not start any works untill
all the approvals have been
obtained.
Any discrepancy to be reported
to Plans Drawn as soon as
possible.

client:
**FAST ACQUISITIONS LTD
DR H. KHAN,
4,THORNFIELD ROAD ,
STOCKPORT,
SK4 3LD
TEL07780021655**

date: NOV. 2019	drawn: DRW
---------------------------	----------------------

drawing title:
**PROPOSED CHANGE OF
USE TO HMO
WITH 11 BEDROOM,8**

project:
**STOCKPORT BOROUGH
COUNCIL
PLANNING
BUILDING CONTROL
APPLICATION**

PLANS DRAWN
tel.no
07952934281
07856609593
email
Bawinterbottom
@aol.com
www.plansdrawn.org

project no. TR 04	drg. no. 21	A3paper
-----------------------------	-----------------------	---------