





Y Developments Ltd
 37 Station Road
 Cheadle Hulme SK8 5AF
 01618501505
 www.ydev.co

Project
37 SCE
 Site Location Plan
 Project Code SCE Scale @ A4 1:1250 Date 15/04/2020
 Drawing Number
SC-PD-0001

Drawing Status

Revision



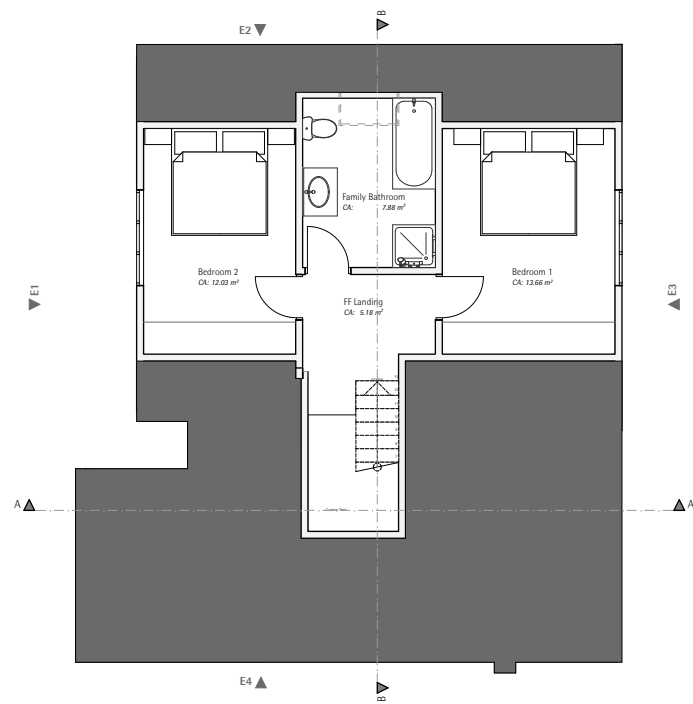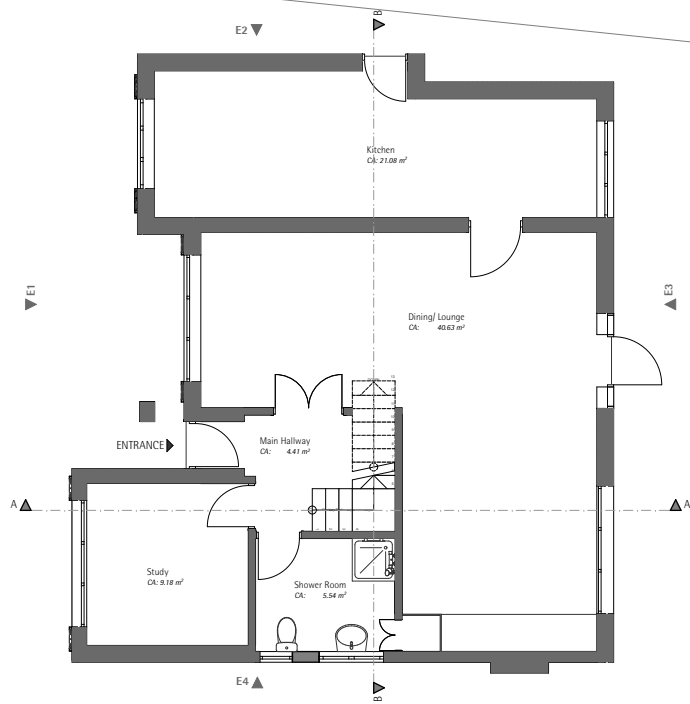


Ground Floor Plan (Existing)
1:50

First Floor Plan (Existing)
1:50




E1 | Front Elevation (Existing)
1:50

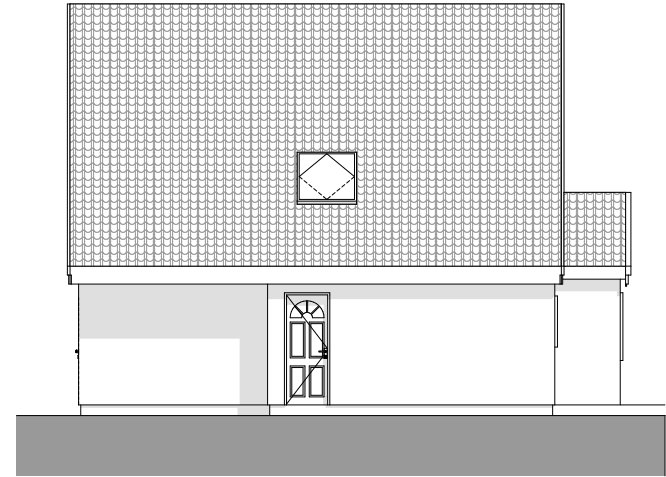


E2 | Left Elevation (Existing)
1:50





E3 | Rear Elevation (Existing)
1:50

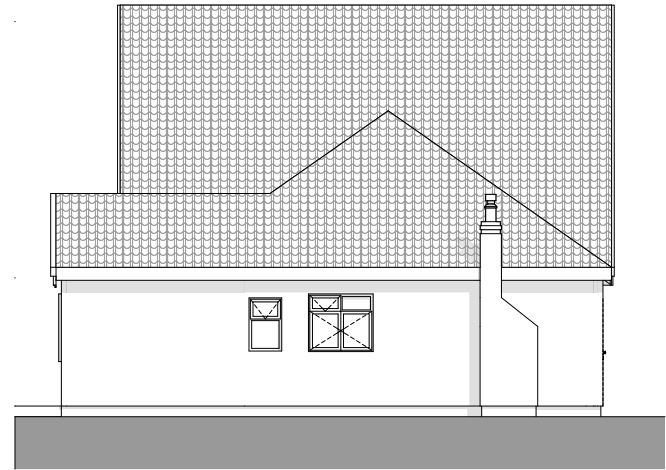


E4 | Right Elevation (Existing)
1:50

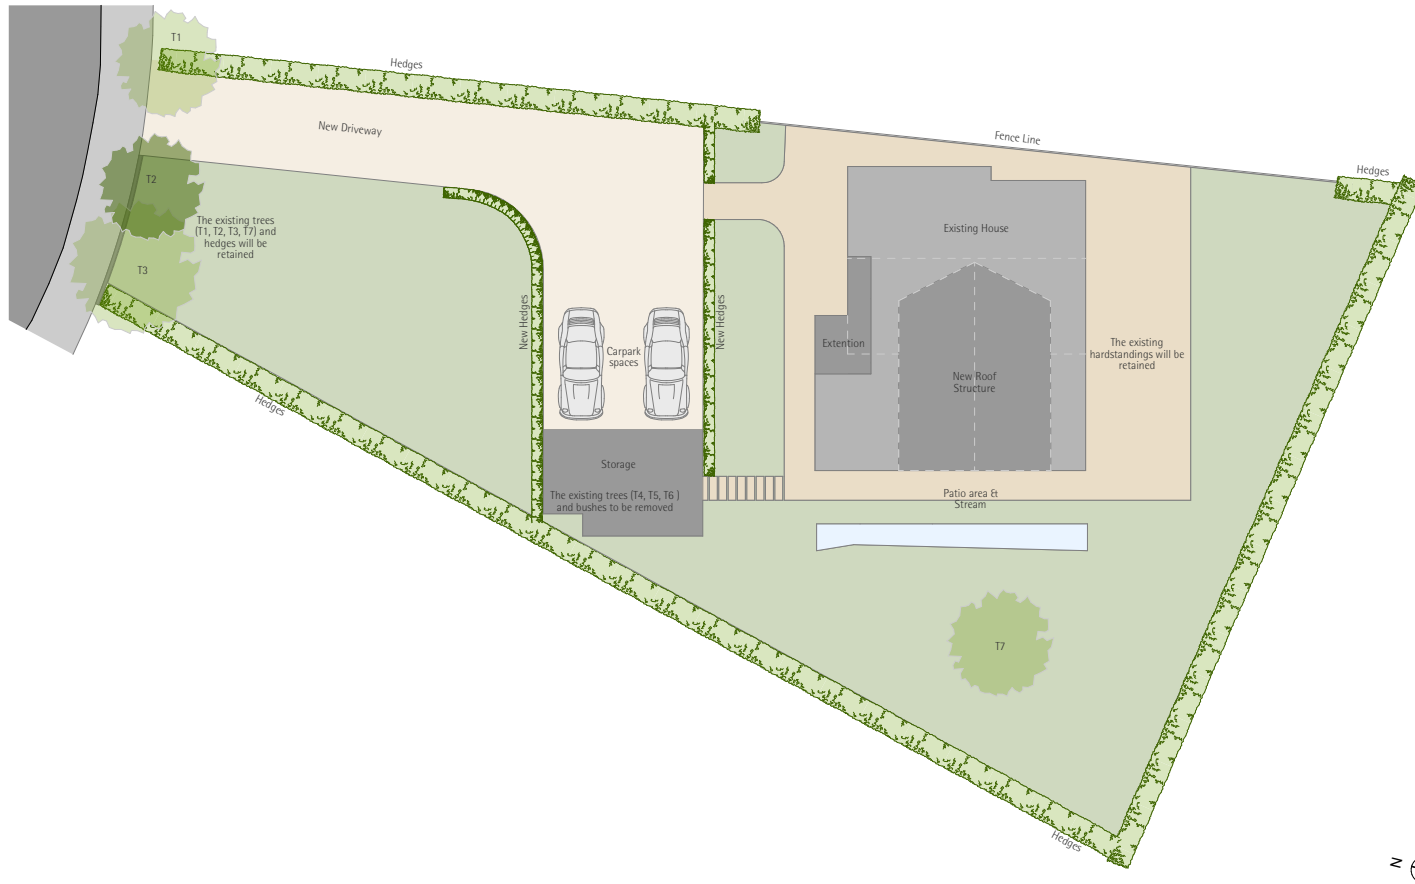

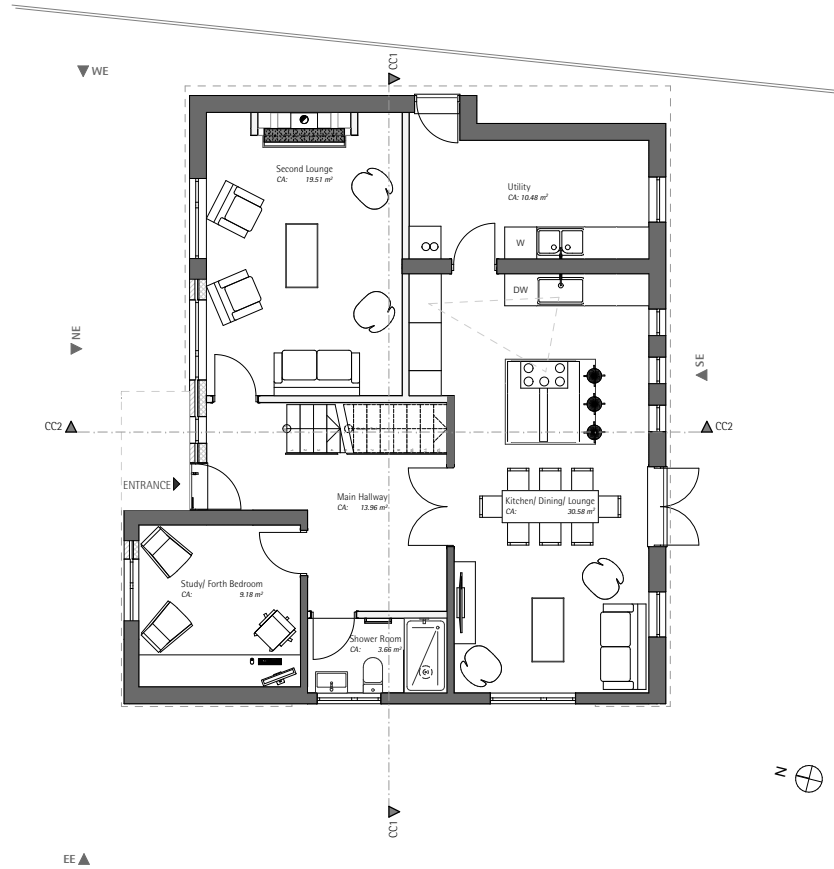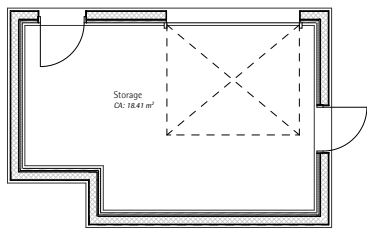


Ground Floor Plan (Proposed)
1:50

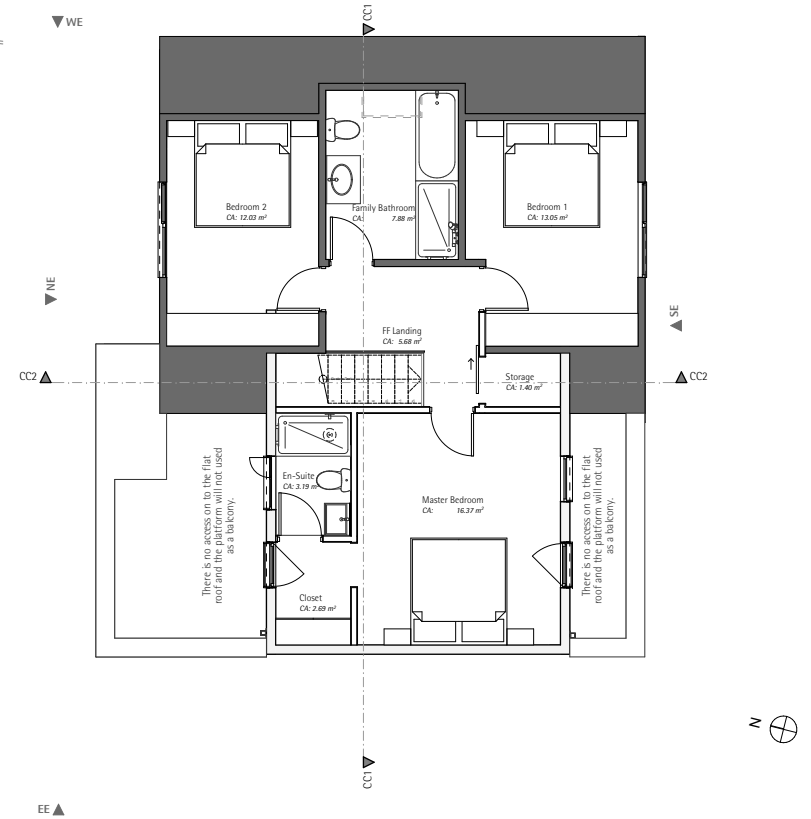


First Floor Plan (Proposed)
1:50

Legend


1. Existing roof tile
2. White Render
3. UPVC window
4. PFC Aluminium Door
5. Existing fascia and Soffit board to match the existing
6. PFC Aluminium cladding
7. Chimney
8. Existing Vela
9. New fascia and Soffit board to match the existing
10. Guttering and Drainage
11. Aluminium storage shed
12. PFC Aluminium cladding
13. New roof tile to match the existing

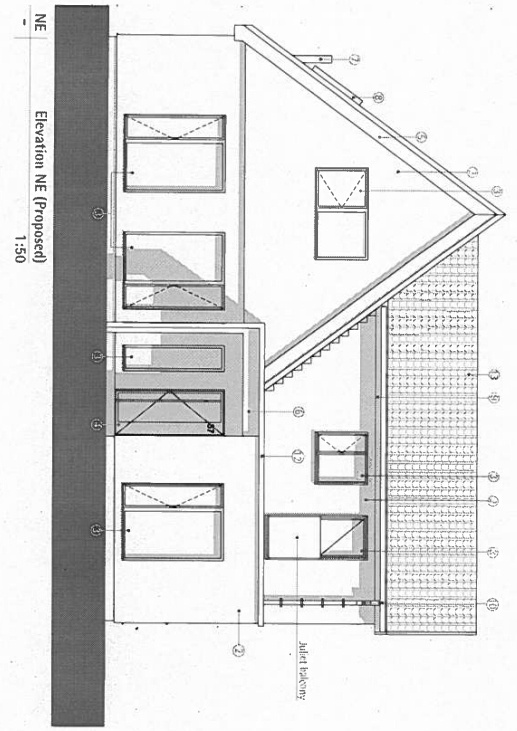


NE
Elevation NE (Proposed)
1:50

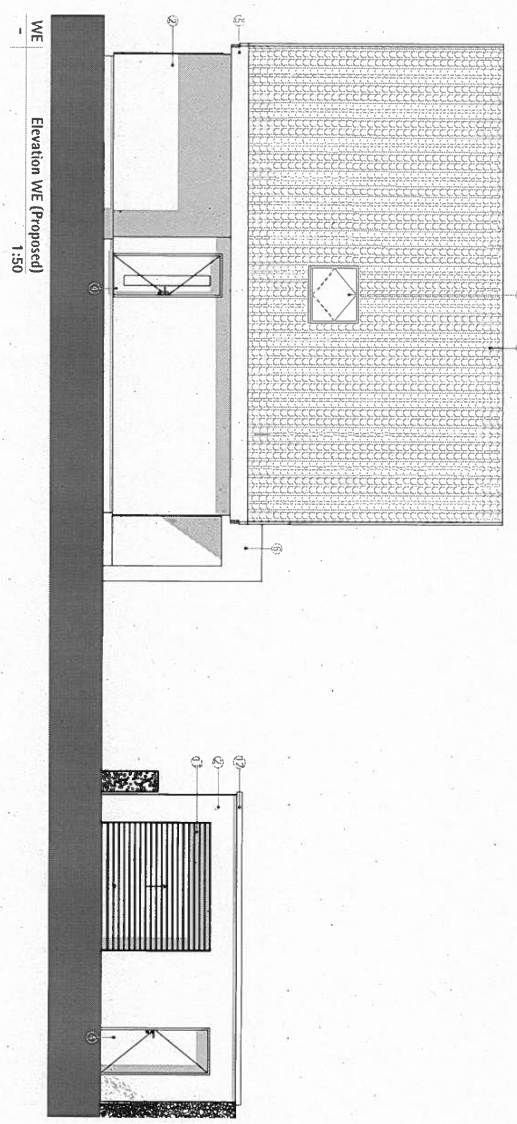

WE
Elevation WE (Proposed)
1:50

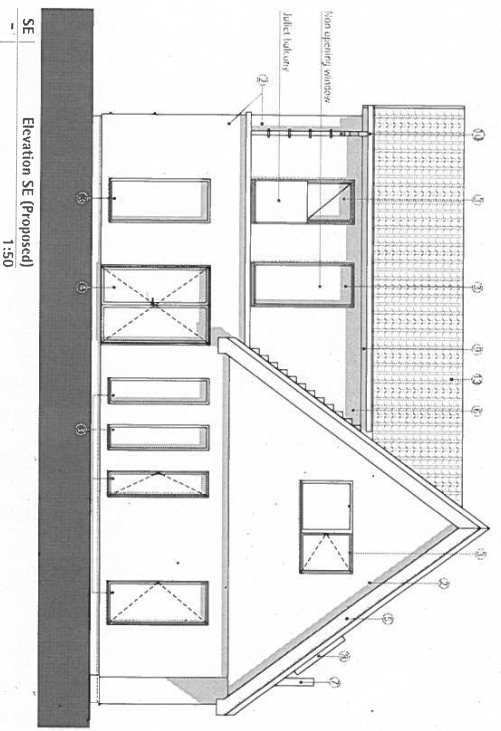

SE
Elevation SE (Proposed)
1:50

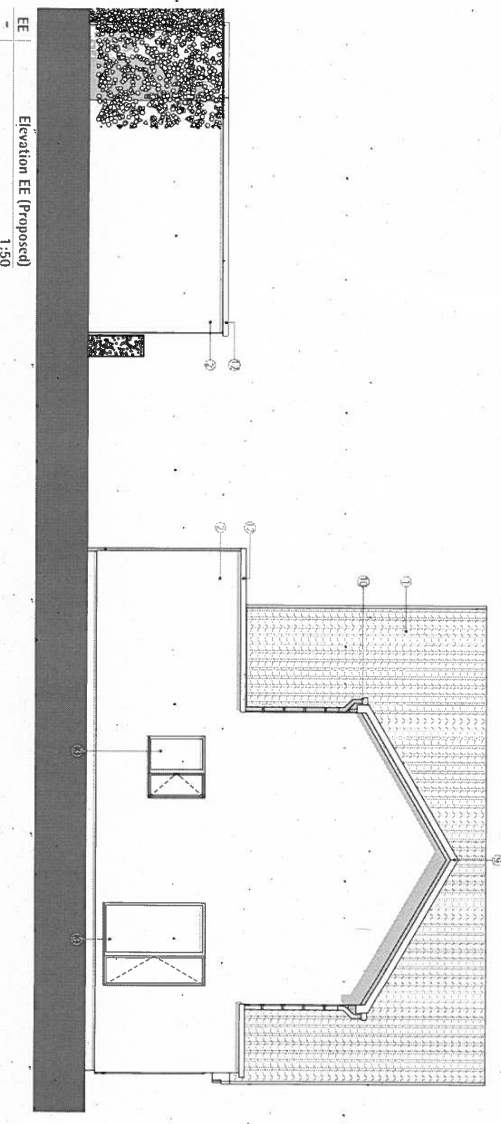

EE
Elevation EE (Proposed)
1:50