


GENERAL ARRANGEMENT

KEY:

- CARRIAGEWAY RESURFACING
- ON CARRIAGEWAY CYCLEWAY
- FOOTWAY
- SHARED FOOTWAY / CYCLEWAY
- EXISTING SHARED FOOTWAY / CYCLEWAY
- SEGREGATED CYCLEWAY
- VERGE / EMBANKMENT
- CONTROLLED TACTILE PAVING
- UNCONTROLLED TACTILE PAVING
- PEDESTRIAN SIGNAL CROSSING
- PEDESTRIAN / CYCLE SIGNAL CROSSING
- PROPOSED NEW KERB
- NEW TREE
- TREE TO REMAIN

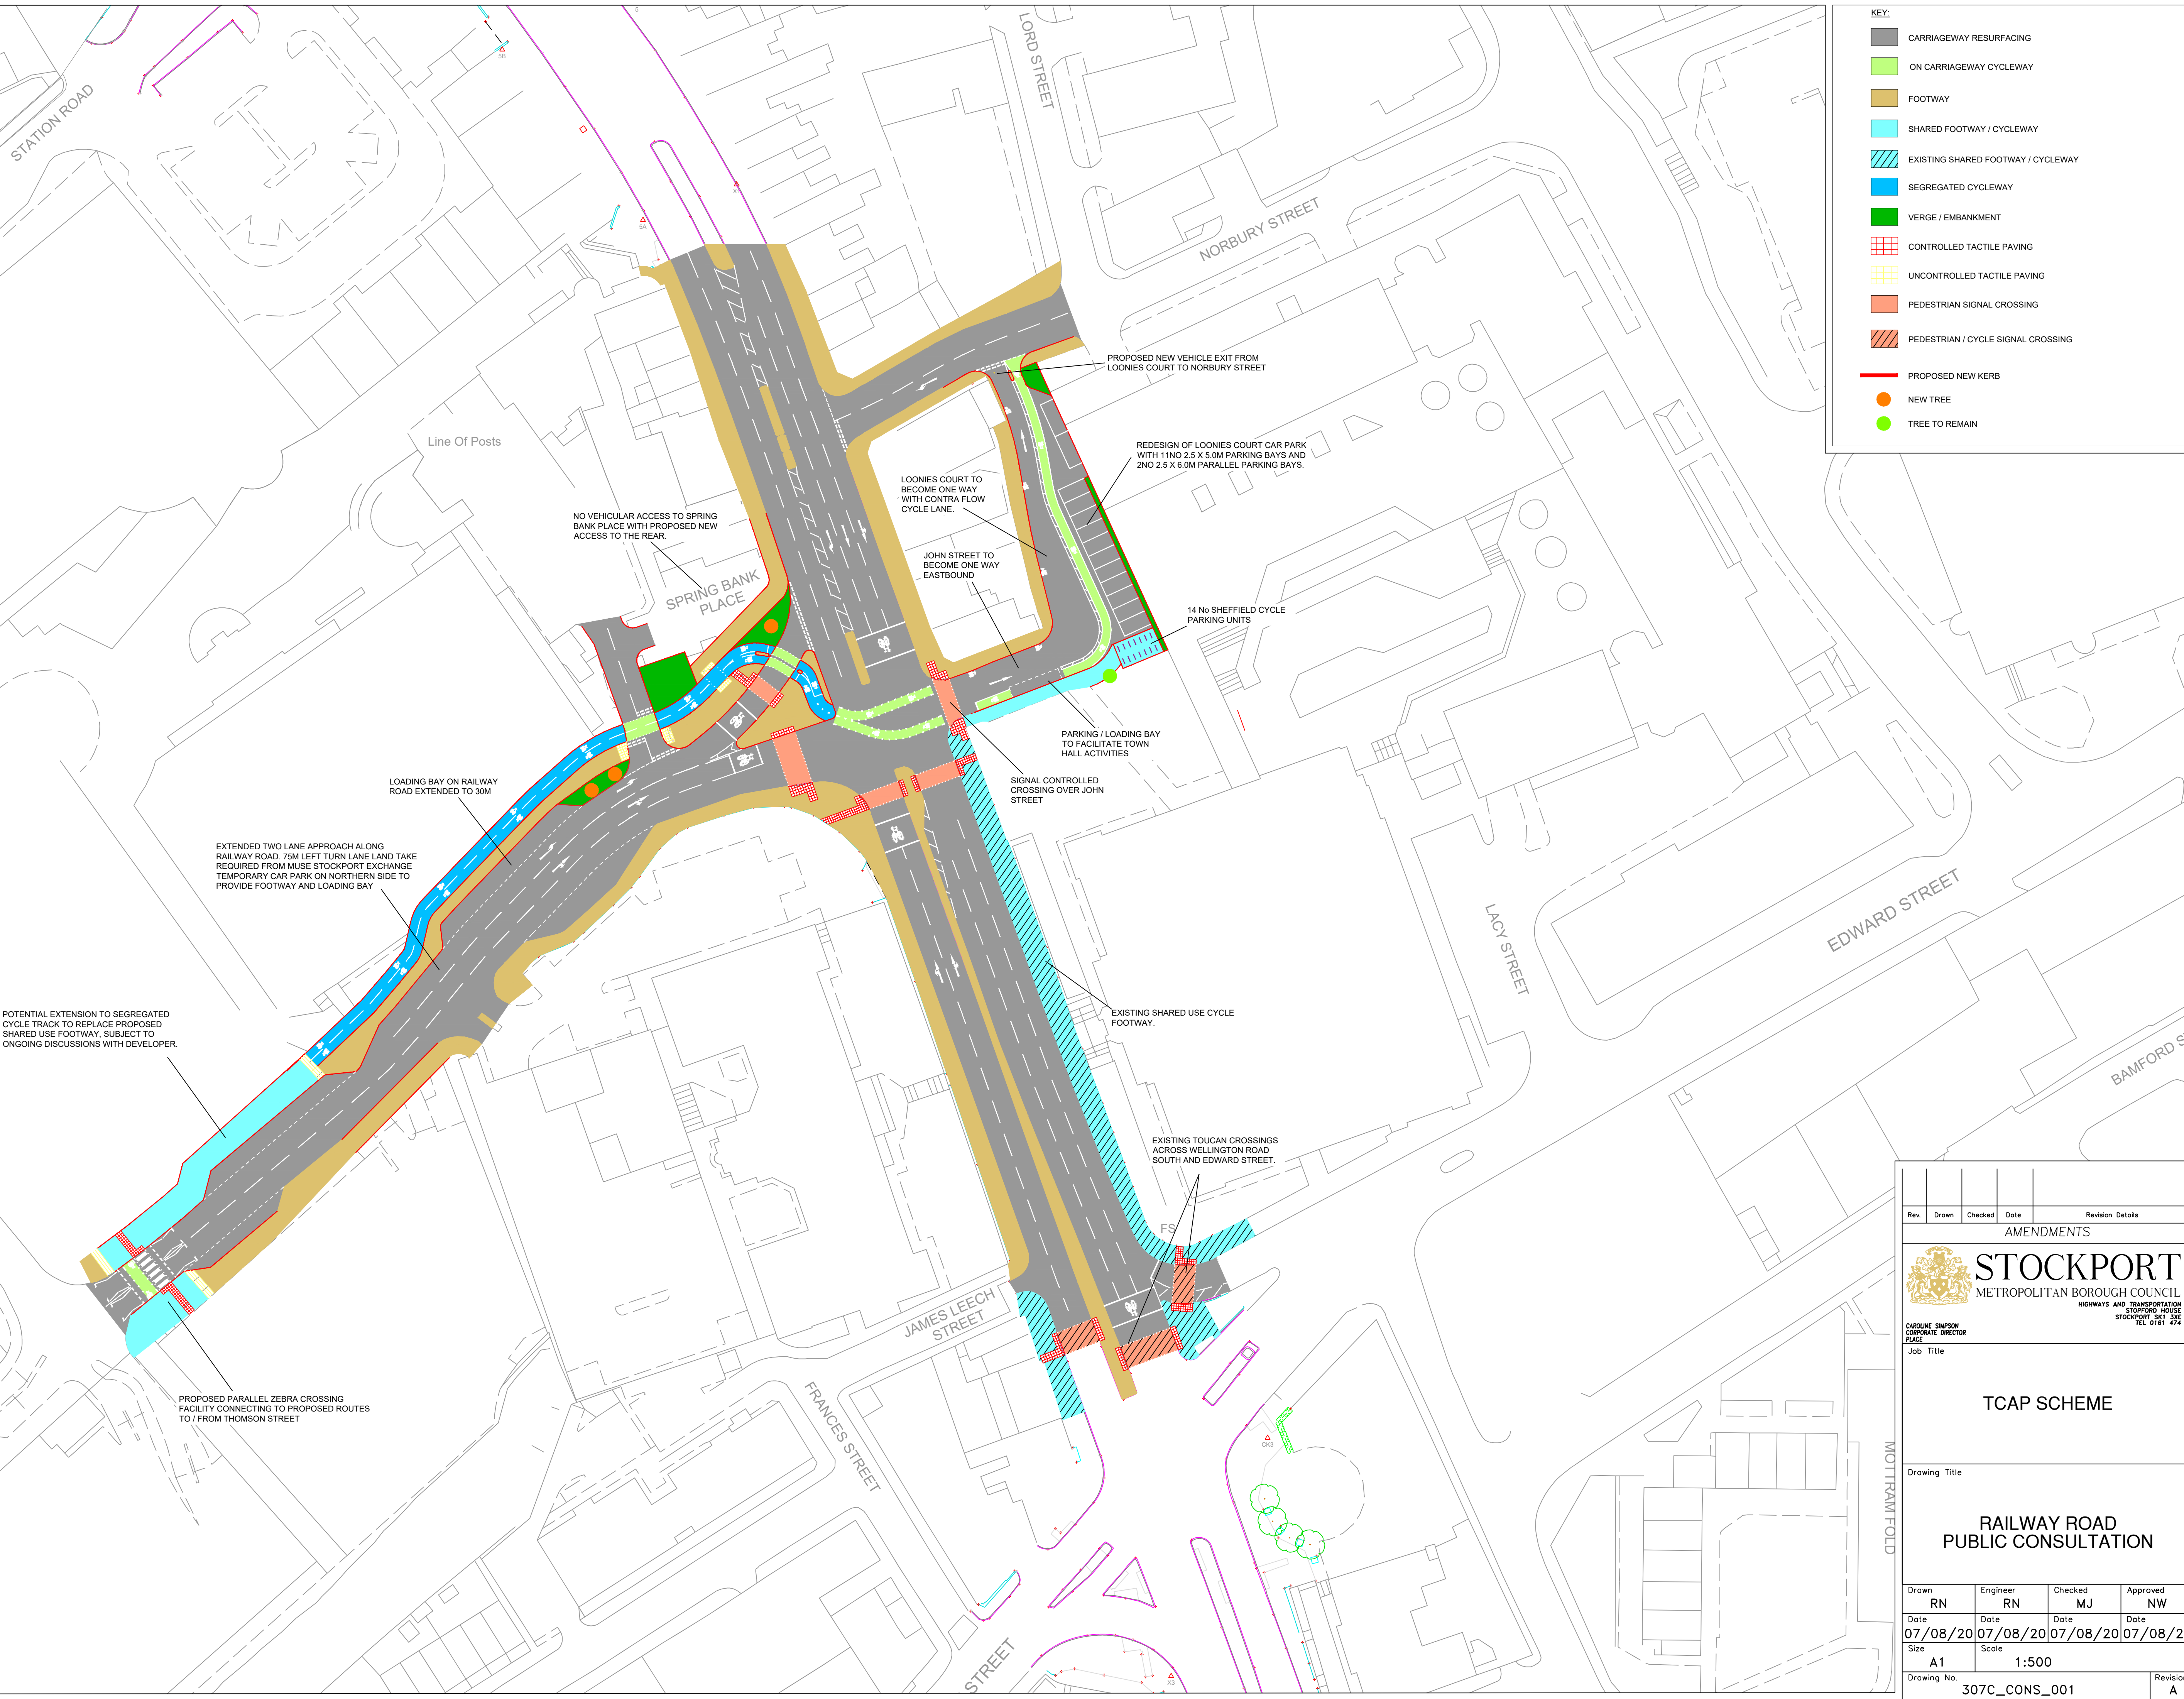

Rev.	Drawn	Checked	Date	Revision Details
AMENDMENTS				
 STOCKPORT METROPOLITAN BOROUGH COUNCIL HIGHWAYS AND TRANSPORTATION STOCKPORT SK1 3SE TEL 0161 474				
CAROLINE SIMPSON CORPORATE DIRECTOR PLACE Job Title				
TCAP SCHEME				
Drawing Title				
RAILWAY ROAD PUBLIC CONSULTATION				
Drawn RN	Engineer RN	Checked MJ	Approved NW	
Date 07/08/20	Date 07/08/20	Date 07/08/20	Date 07/08/20	
Size A1	Scale 1:500			
Drawing No. 307C_CONS_001				Revision A