


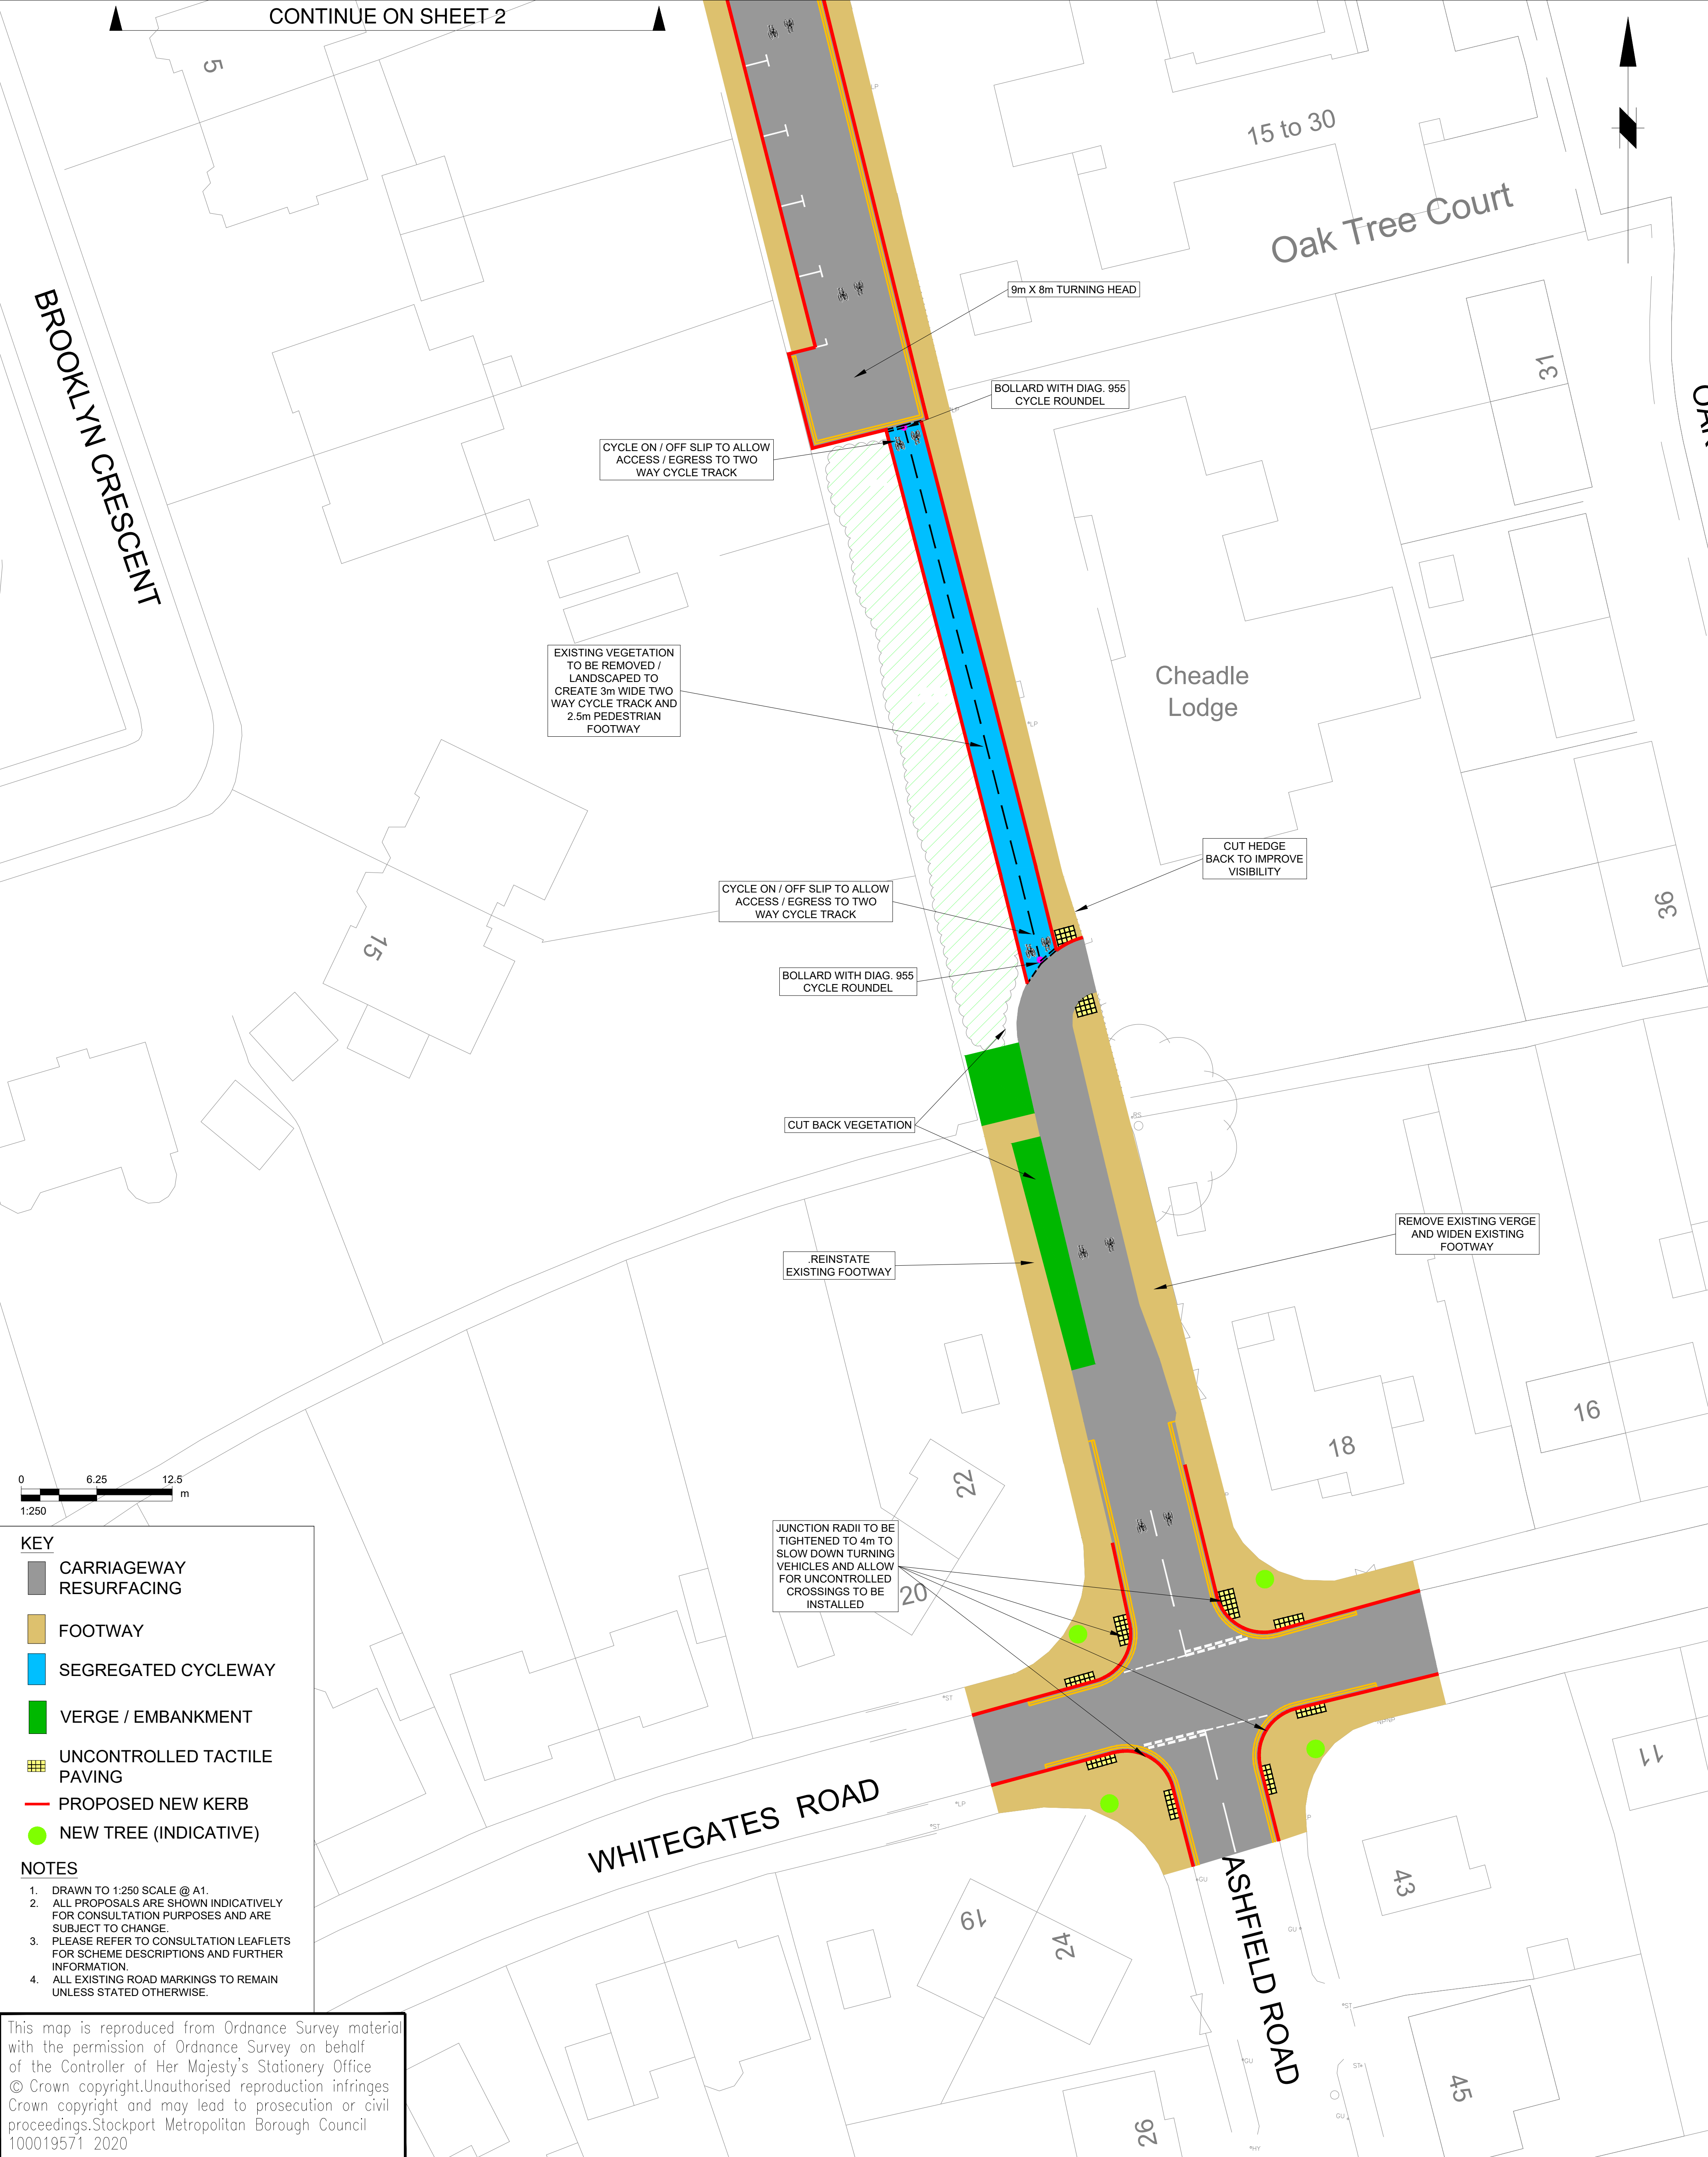

- KEY**
- CARRIAGEWAY RESURFACING
 - FOOTWAY
 - SEGREGATED CYCLEWAY
 - VERGE / EMBANKMENT
 - UNCONTROLLED TACTILE PAVING
 - PROPOSED NEW KERB
 - NEW TREE (INDICATIVE)

- NOTES**
- DRAWN TO 1:250 SCALE @ A1.
 - ALL PROPOSALS ARE SHOWN INDICATIVELY FOR CONSULTATION PURPOSES AND ARE SUBJECT TO CHANGE.
 - PLEASE REFER TO CONSULTATION LEAFLETS FOR SCHEME DESCRIPTIONS AND FURTHER INFORMATION.
 - ALL EXISTING ROAD MARKINGS TO REMAIN UNLESS STATED OTHERWISE.

This map is reproduced from Ordnance Survey material with the permission of Ordnance Survey on behalf of the Controller of Her Majesty's Stationery Office © Crown copyright.Unauthorised reproduction infringes Crown copyright and may lead to prosecution or civil proceedings.Stockport Metropolitan Borough Council 100019571 2020



STOCKPORT
METROPOLITAN BOROUGH COUNCIL

HIGHWAYS AND TRANSPORTATION
STOPFORD HOUSE
STOCKPORT SK1 3XE
Tel: 0161 474

**DRAFT FOR
CONSULTATION**

CAROLINE SIMPSON
CORPORATE DIRECTOR
PLACE

JOB TITLE
CHEADLE ADVANCED PACKAGE

Rev.	Drawn	Checked	Date	Revision Details

DRAWN	DO'G	ENGINEER	DO'G	CHECKED	KF	APPROVED	NW
DATE	14/10/20	DATE	14/10/20	DATE	14/10/20	DATE	23/10/20
SCALE	1:250 @ A1						
DRAWING NUMBER	F/0290A/001					Revision	

DRAWING TITLE
ASHFIELD ROAD - SHEET 1 OF 2