



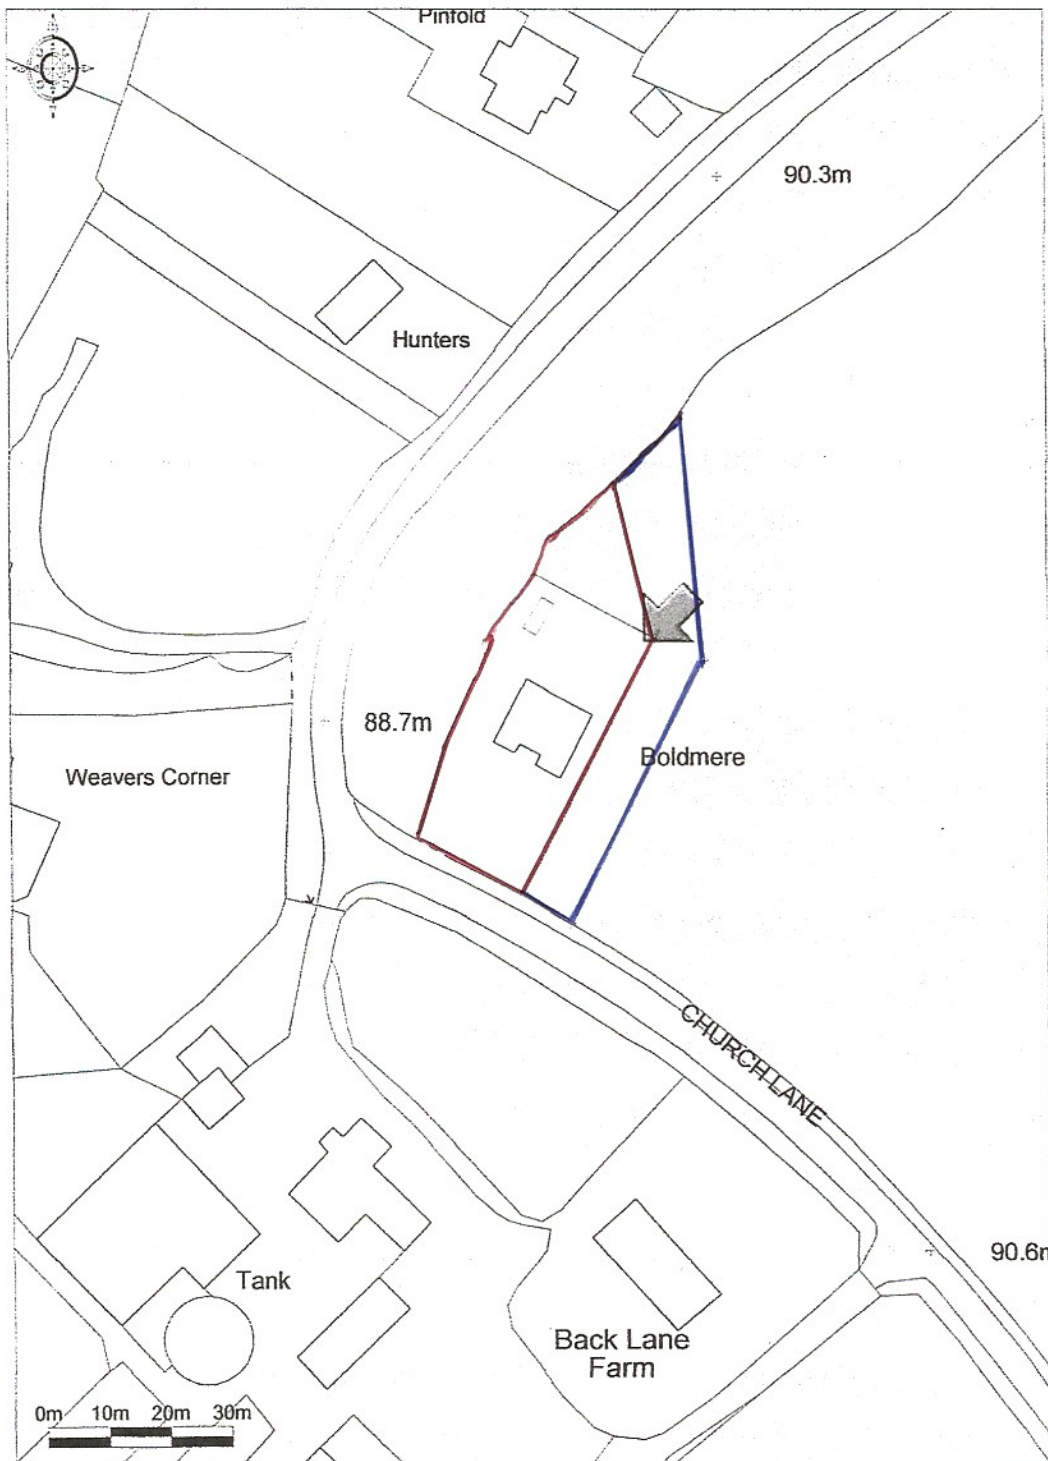


 **Promap**


Ordnance Survey. © Crown Copyright 2014. All rights reserved.
Licence number 100022432. Plotted Scale - 1:1250

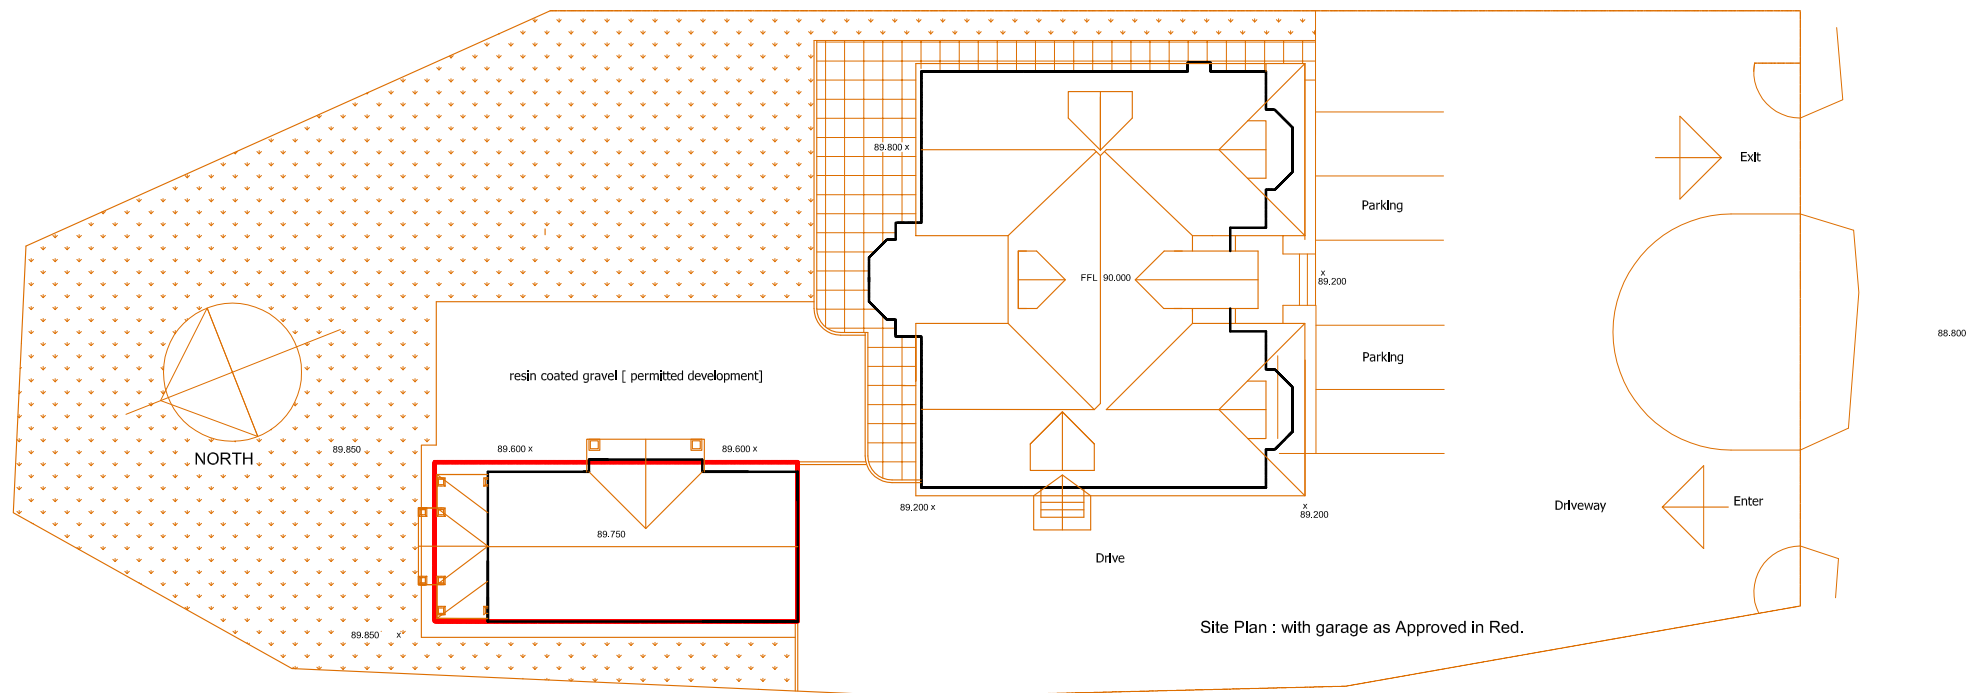



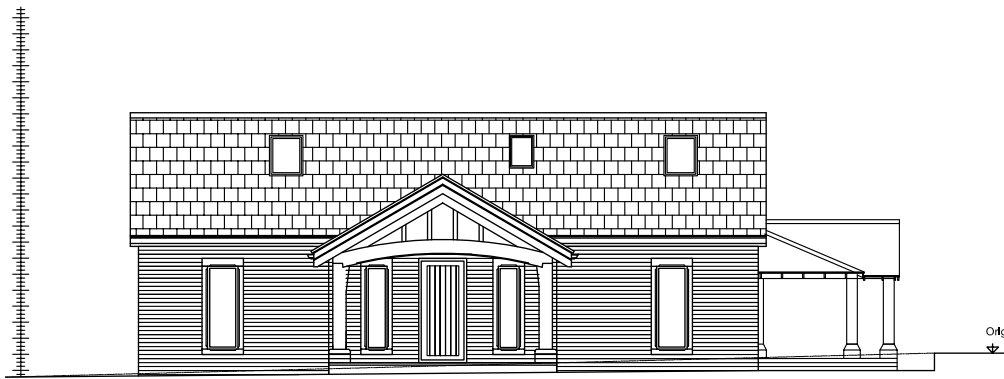

FRONT ELEVATION

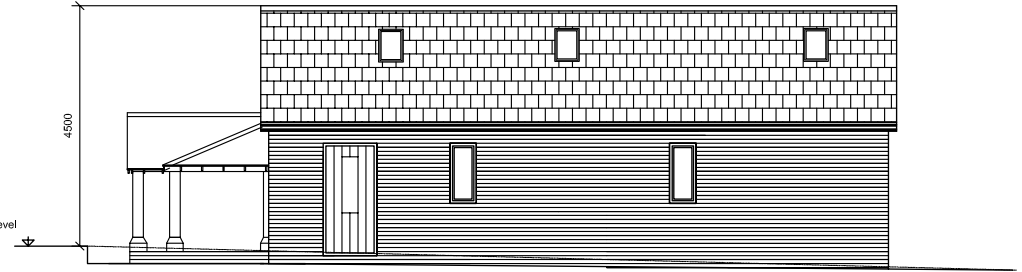


REAR ELEVATION

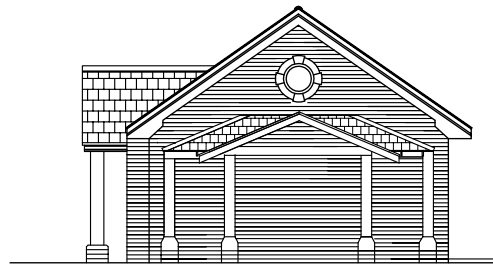


SIDE ELEVATION



SIDE ELEVATION

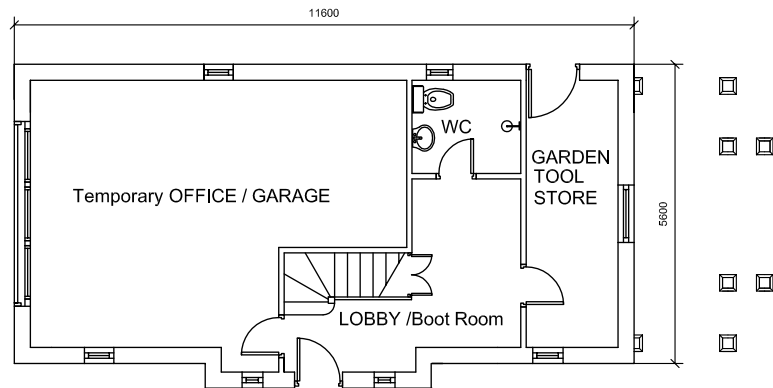


GROUND FLOOR PLAN

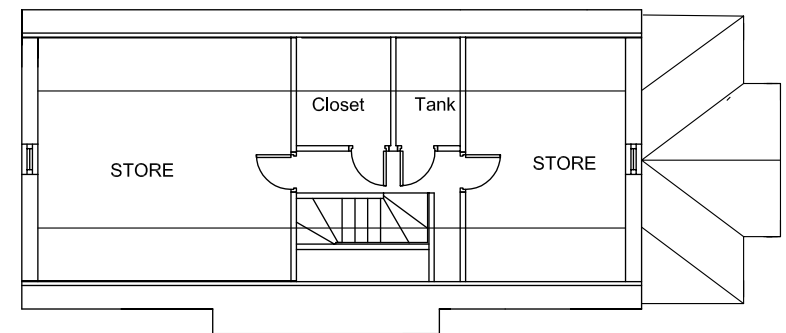


ATTIC FLOOR PLAN


Client : J. D'Amelio		
Project : Orchards Church Ln SK7 1RD	Scale : 1:1000	Contract No. : 2021
Drawing : GARAGE/OUTBUILDING with ATTIC STORE : AS	Date : 07/20	Drawing : 008
PETER SUMMERSGILL MCIAI		

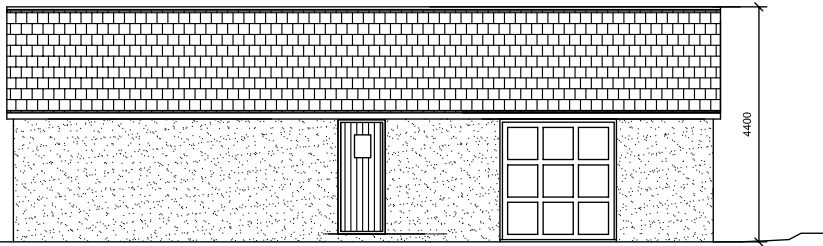


FRONT ELEVATION

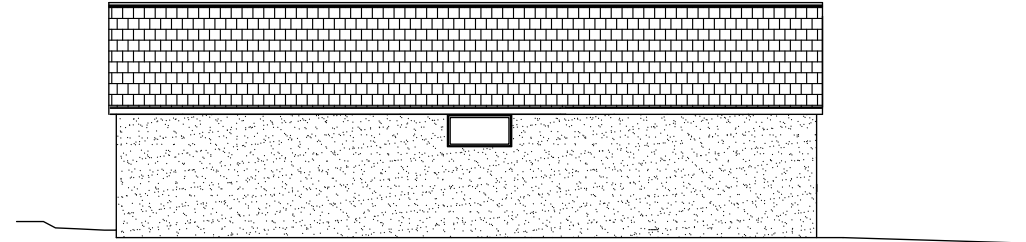


REAR ELEVATION

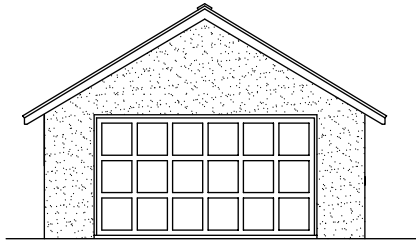


SIDE ELEVATION

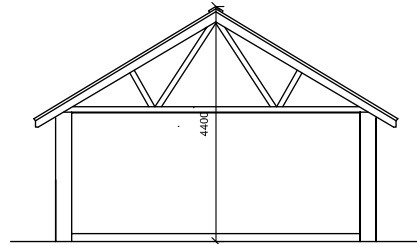

SECTION

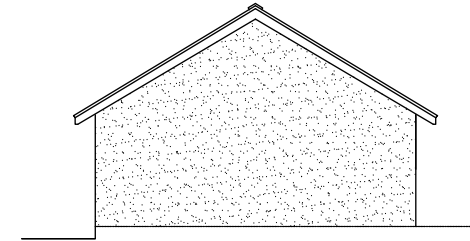

SIDE ELEVATION

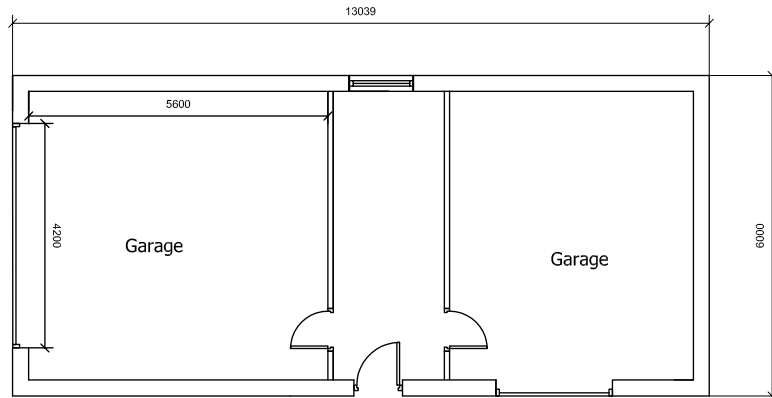

REV 1E Garage height reduced. 10.03.17 REV 1D Garage utility building size reduced and door positions revised 09.03.17 REV 1C Garage height reduced and door positions revised. 18.01.17 REV B DOOR POSITIONS VARIED TO MATCH SITE PLAN 05.01.17 REV A HEIGHT AND LENGTH OF BUILDING REDUCED. 13.12.16		
Client : J. D'Amelio		
Project : Orchards Church Lane SK7	Scale : 1:100BA3	Contract No. : 2021
Drawing : GARAGE with ATTIC STORE : PROPOSED	Date : 05/16	Drawing : 007/1D
