


This map is reproduced from Ordnance Survey material with the permission of Ordnance Survey on behalf of the Controller of Her Majesty's Stationery Office © Crown copyright.Unauthorised reproduction infringes Crown copyright and may lead to prosecution or civil proceedings.Stockport Metropolitan Borough Council 100019571 2021

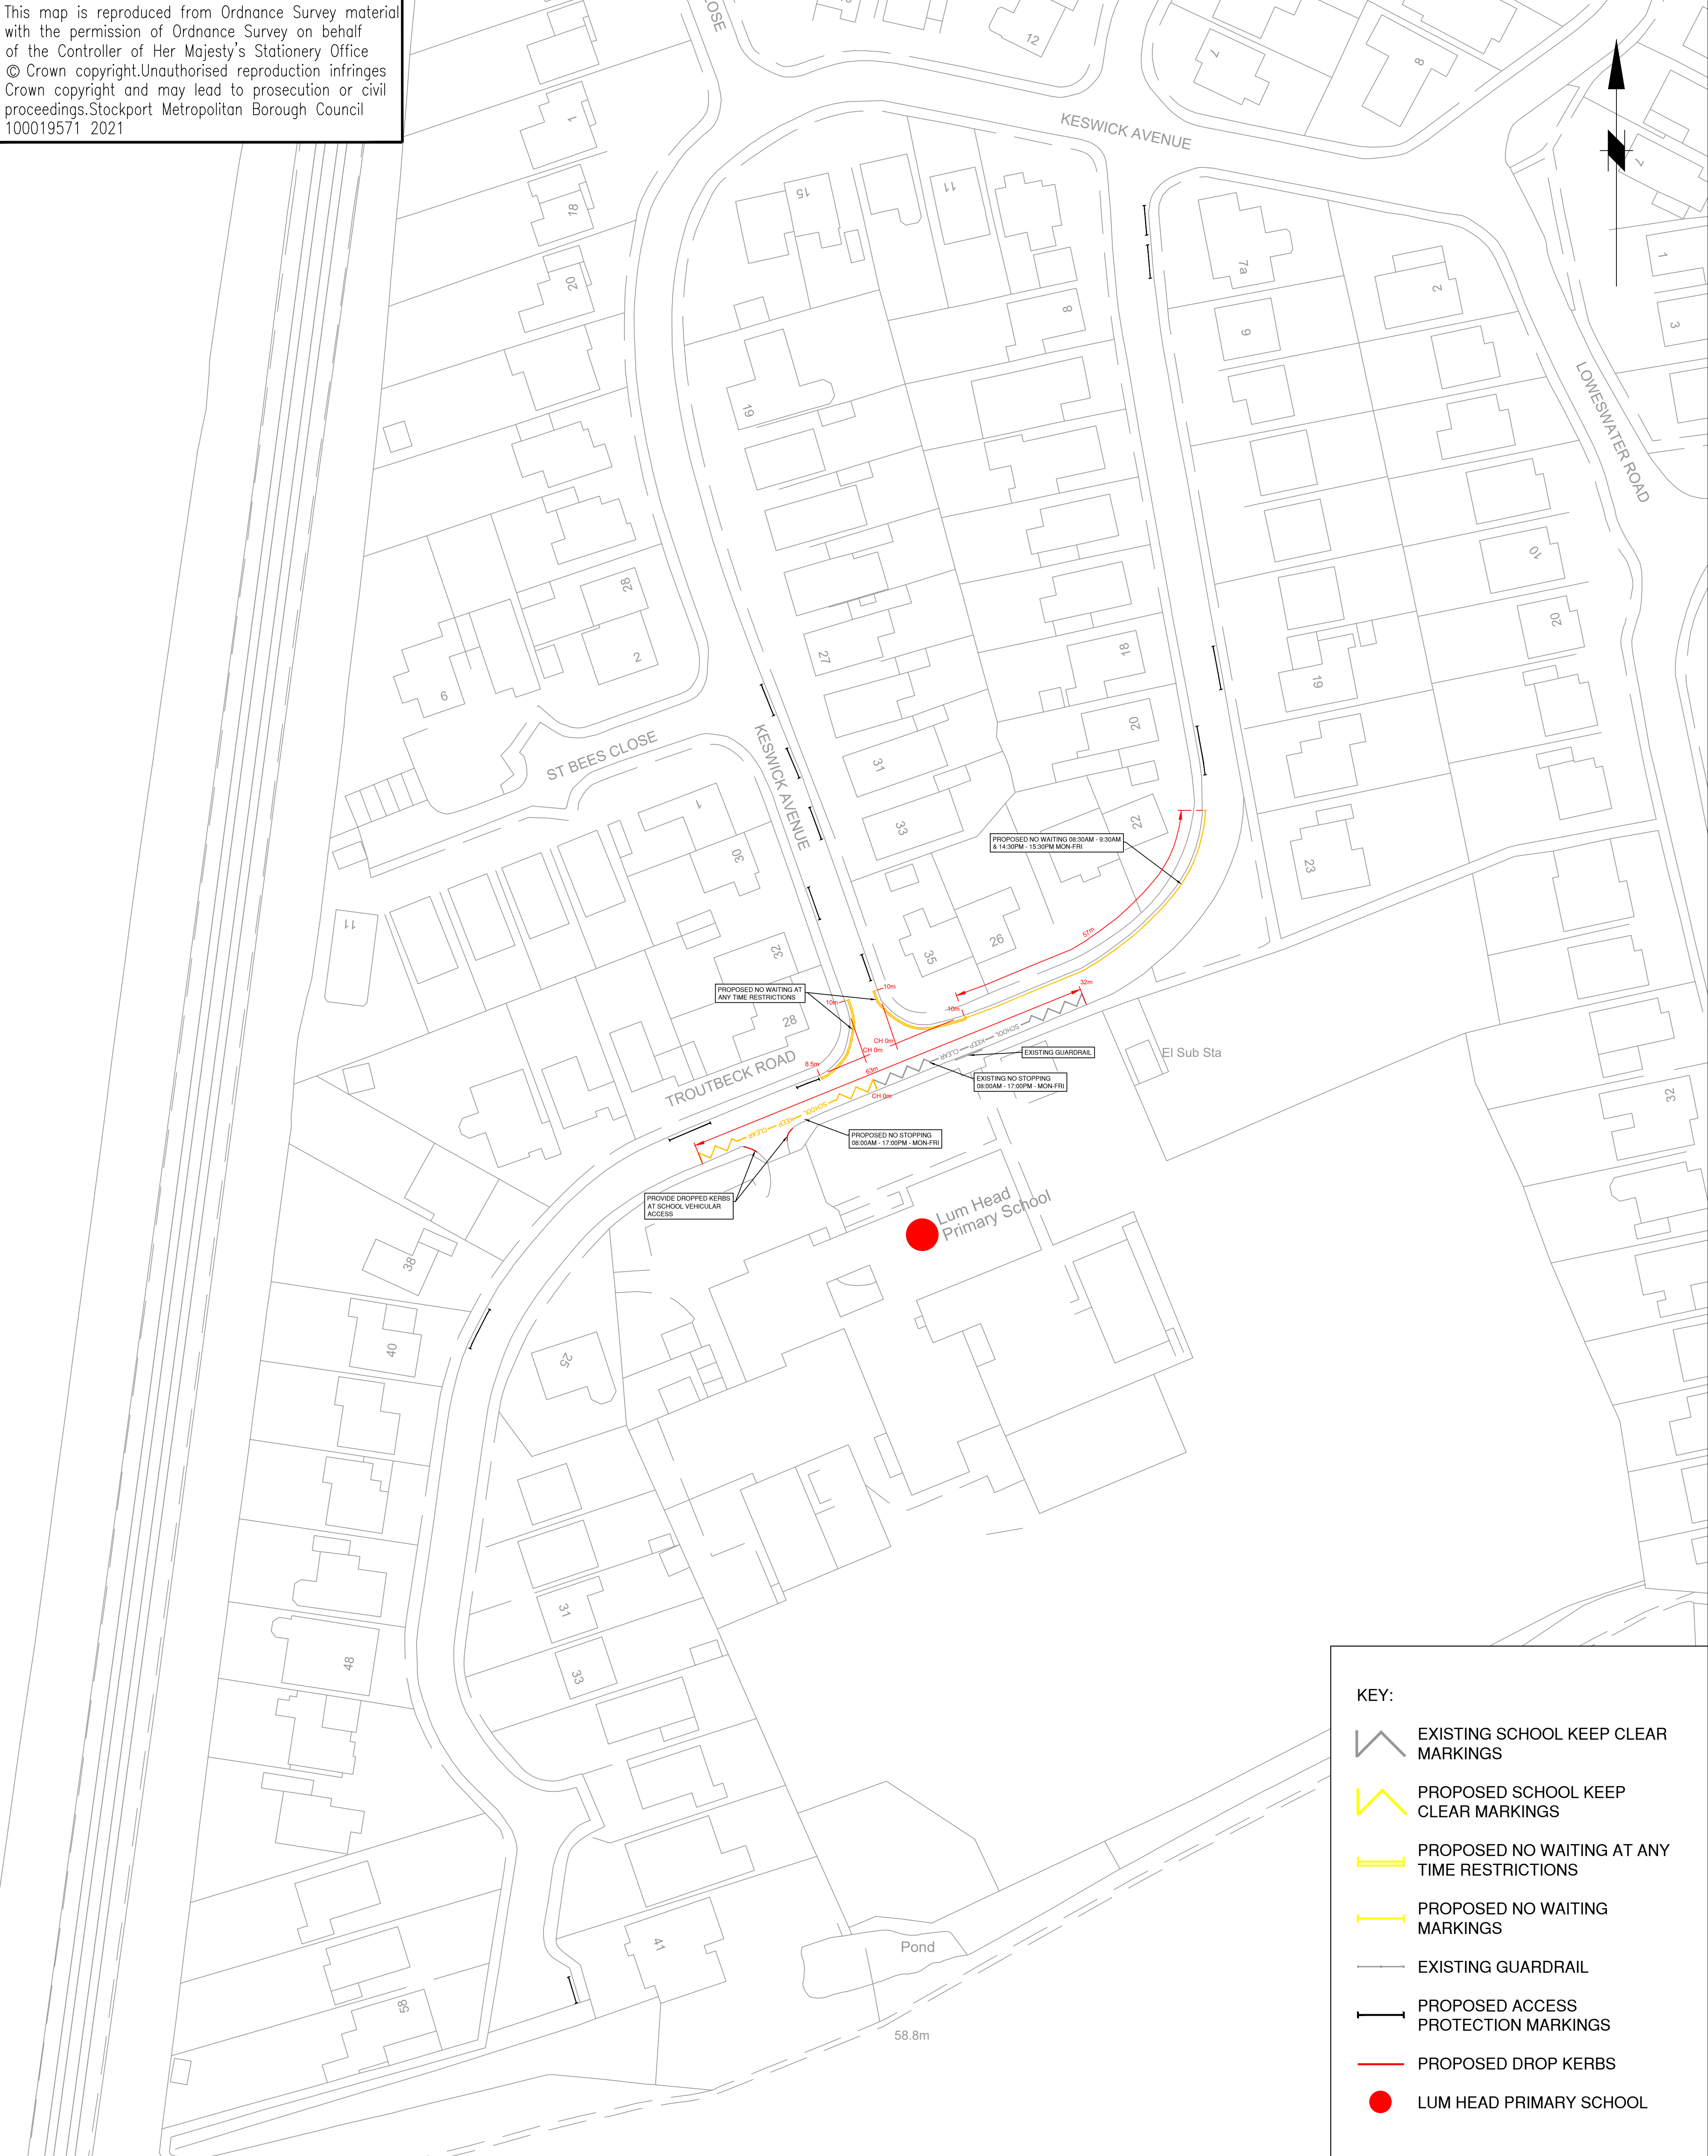

STOCKPORT
METROPOLITAN BOROUGH COUNCIL

HIGHWAYS AND TRANSPORTATION
STOPFORD HOUSE
STOCKPORT SK1 3XE
Tel: 0161 474

CAROLINE SIMPSON
DEPUTY CHIEF EXECUTIVE

Rev.	Drawn	Checked	Date	Revision Details

	DRAWN AD	ENGINEER CAS	CHECKED CAS	APPROVED PH	
	DATE 24/02/21	DATE 24/02/21	DATE 24/02/21	DATE 24/02/21	

SCALE 1:500	
DRAWING NUMBER 0305-49-LUM HEAD-02	Revision

JOB TITLE
ROAD SAFETY AROUND SCHOOLS

DRAWING TITLE
LUM HEAD PRIMARY SCHOOL