


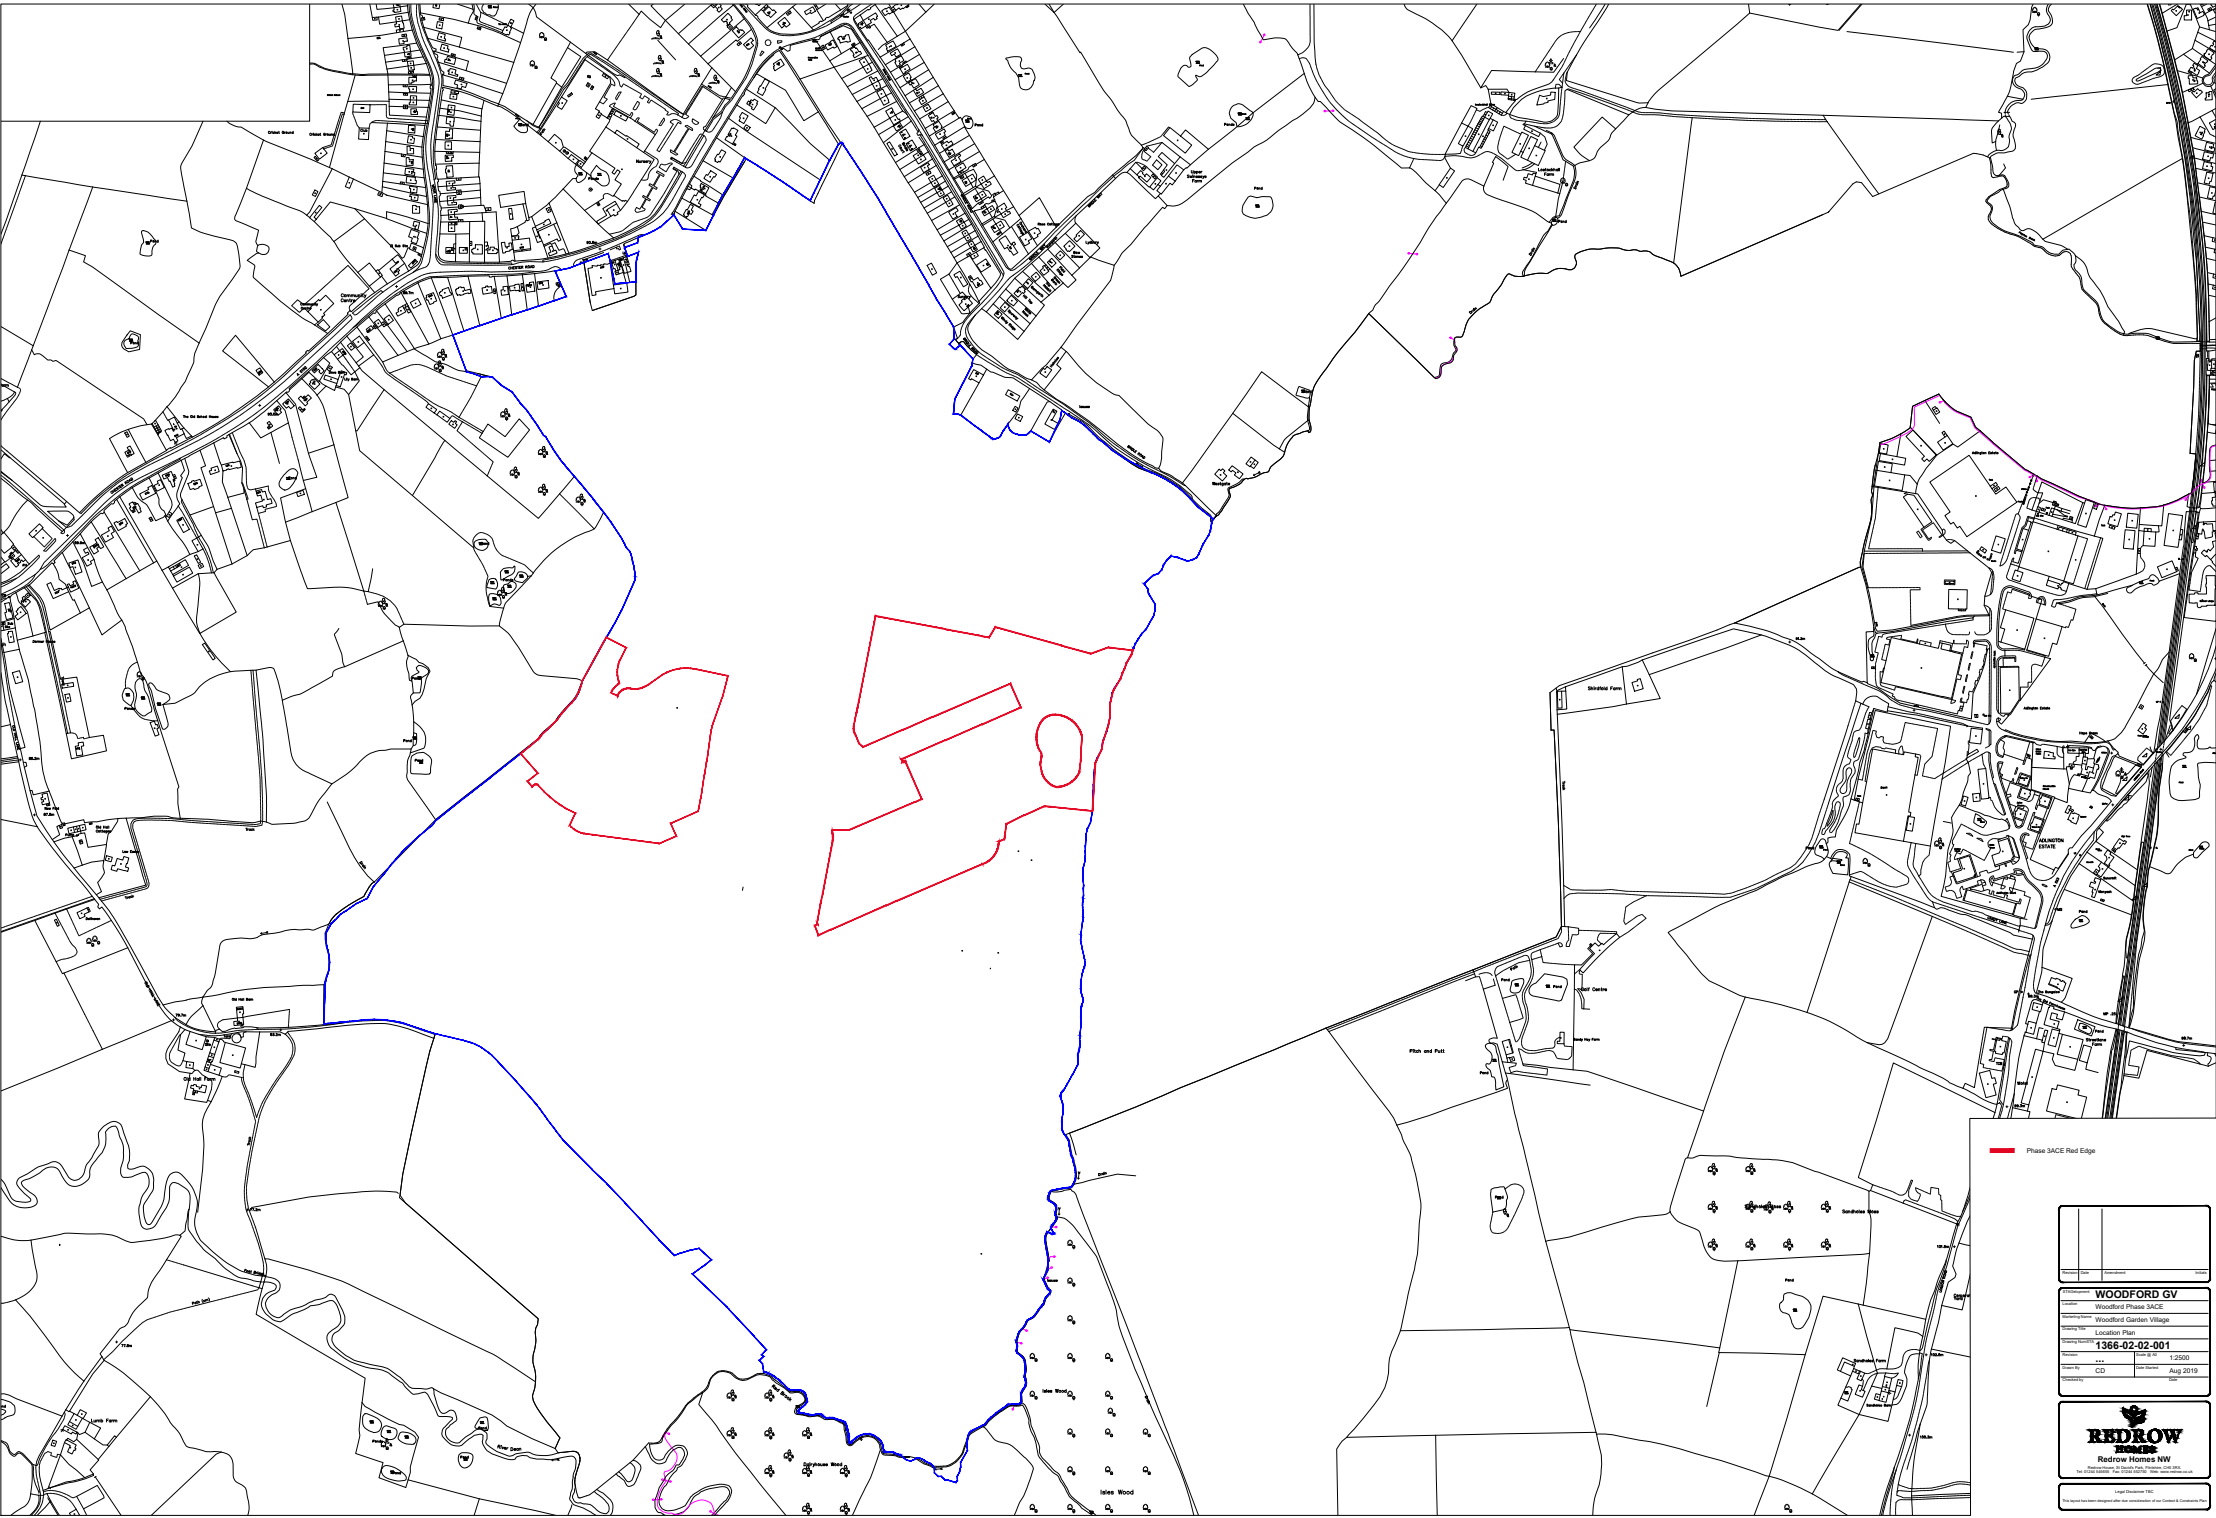


Phase JACE Red Edge


WOODFORD GV	
Woodford Phase JACE	
Woodford Garden Village	
Location Plan	
1366-02-02-001	
Scale	1:2500
CD	Aug 2019





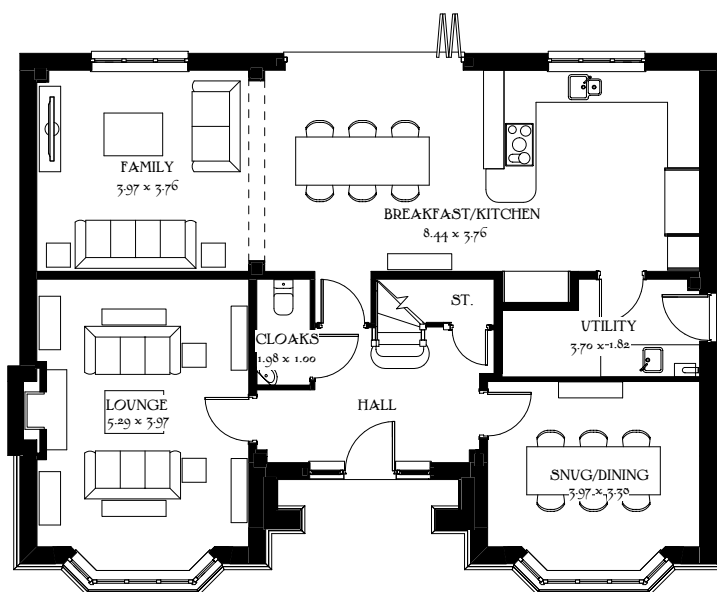

Ground Floor

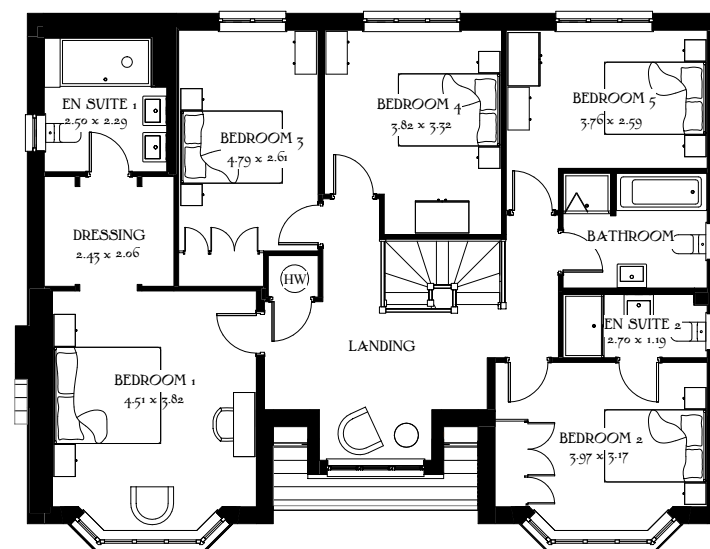

First Floor

Scale 1:100 @_A3
0m 1m 2m 3m 4m 5m

Blenheim
Heritage Collection
F Series

2306 ft² 214.19 m²

Date: Oct 2019
EF_BLENP_DM.2
Rev: B



Scale 1:100 @_A3
0m 1m 2m 3m 4m 5m

Blenheim

Heritage Collection F Series

2306 ft² 214.19 m²
Elevation Code: B1
Date: Oct 2019
EF_BLENP_DM.2
Rev: B



Front Elevation



Side Elevation



Rear Elevation




Side Elevation

Scale 1:100 @_A3
0m 1m 2m 3m 4m 5m


Blenheim

Heritage Collection
F Series

2306 ft² 214.19 m²
Elevation Code: A1
Date: Oct 2019
EF_BLENP_DM.2
Rev: B

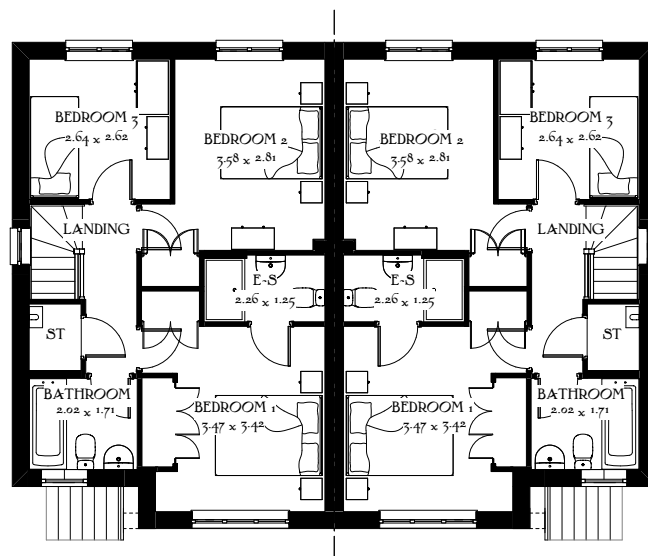


First Floor

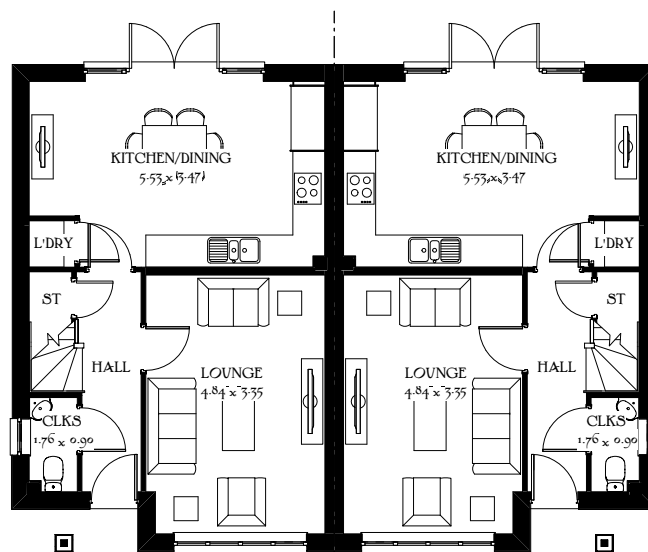

Ground Floor




Front Elevation

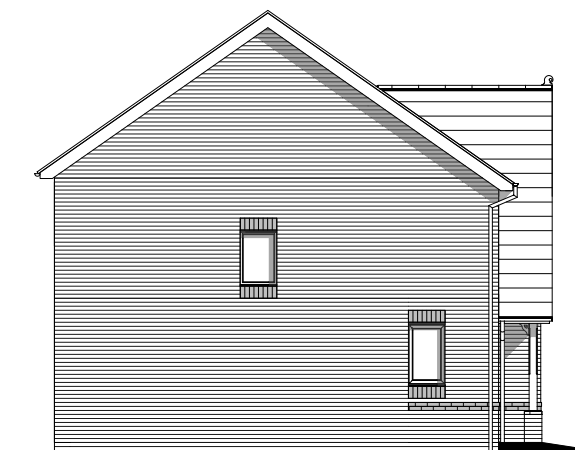

Side Elevation




Rear Elevation

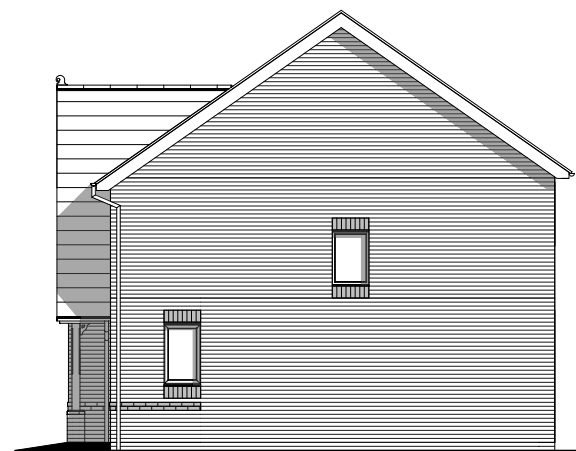

Side Elevation




Front Elevation

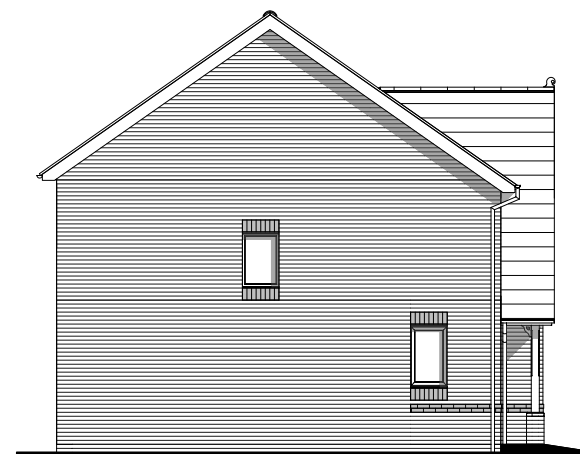

Side Elevation



Rear Elevation

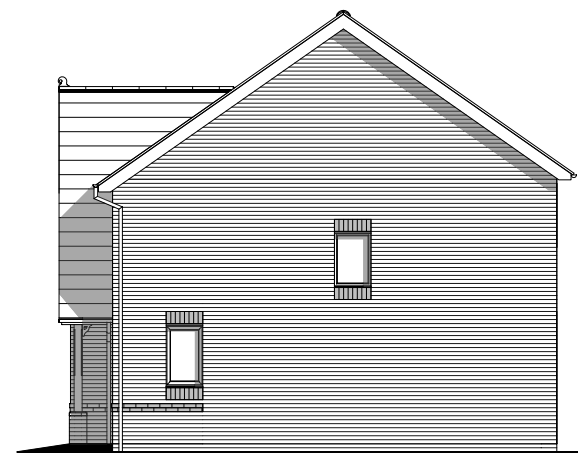

Side Elevation


Scale 1:100 @_A3
0m 1m 2m 3m 4m 5m

Letchworth


Heritage Collection
F Series

984 ft² 91.39 m²
Elevation Code: A1
Date: May 2019
EF_LETC_SM.5
Rev: B

 **REDROW**

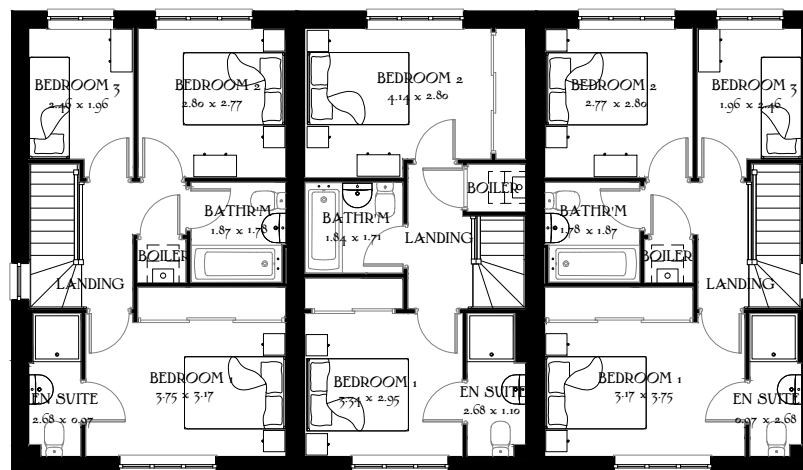

First Floor

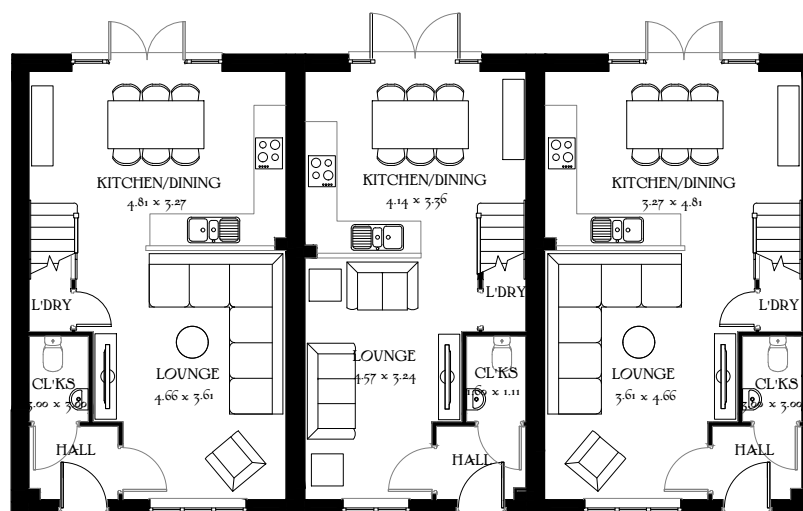

Ground Floor

Bakewell / Buxton (Three Block)

Heritage Collection F Series


Bakewell 845ft² 78.47m²

Buxton 727ft² 67.58m²

Date: Nov 2019
EF_BB3_M.1




Front Elevation

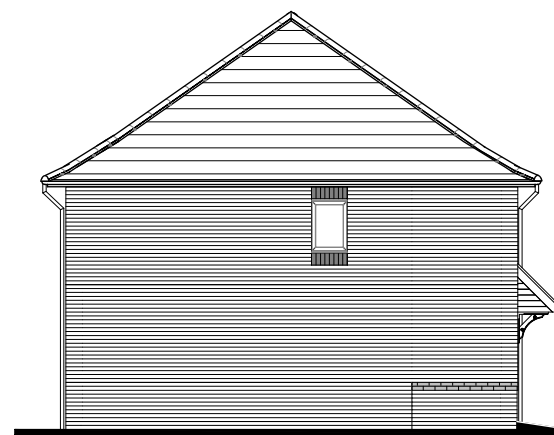

Side Elevation



Rear Elevation

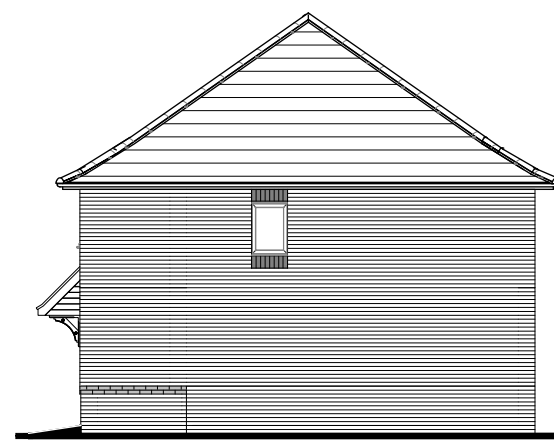

Side Elevation

Bakewell / Buxton
(Three Block)

Heritage Collection
F Series


Elevation Code: B1
Date: Nov 2019
EF BB3 M.1

 **REDROW**

Scale 1:100 @_A3
0m 1m 2m 3m 4m 5m




Front Elevation

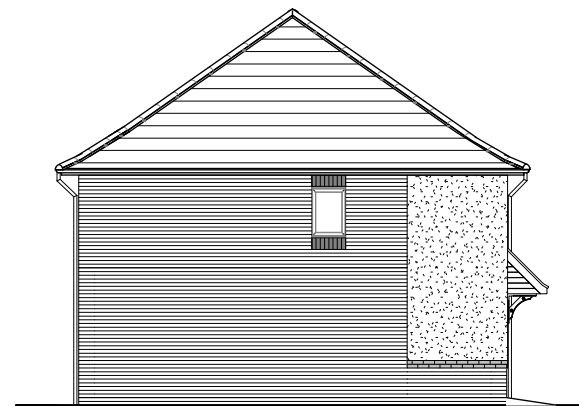

Side Elevation



Rear Elevation

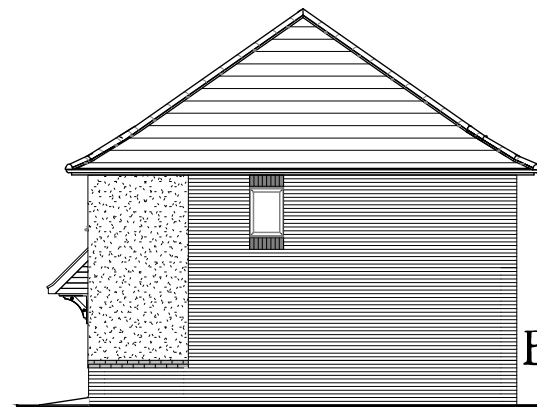

Side Elevation


Bakewell / Buxton
(Three Block)

Heritage Collection
F Series

Elevation Code: A1
Date: Nov 2019
EF_BB3_M.1



Scale 1:100 @ A3
0m 1m 2m 3m 4m 5m

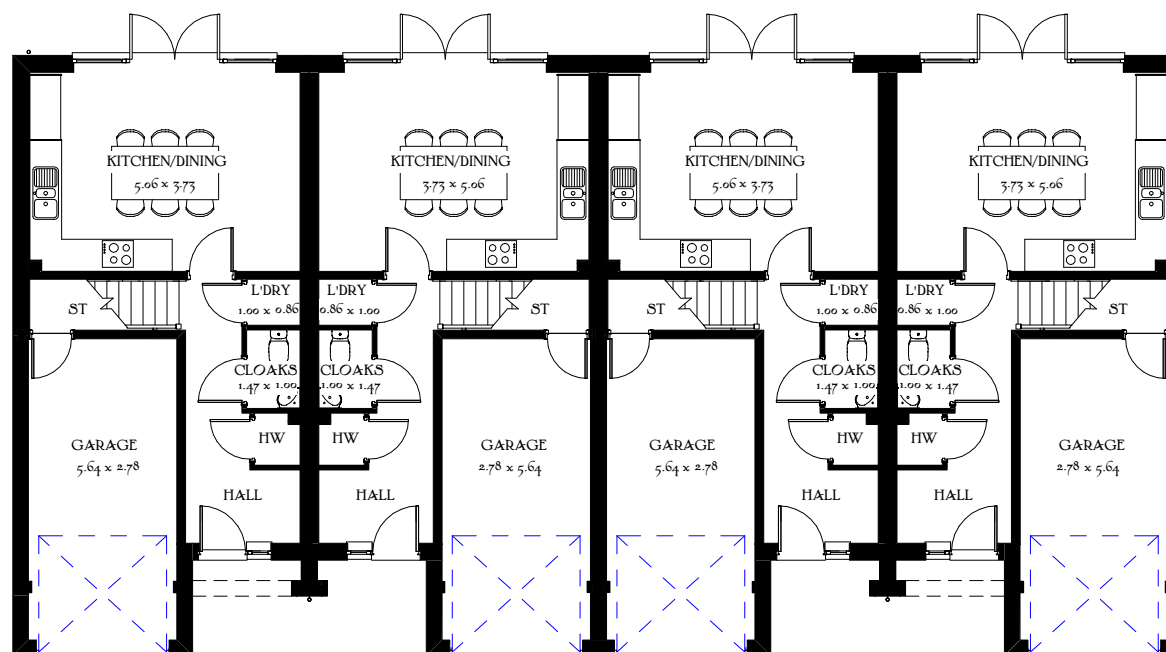


Ground Floor

Kennington 4 Block

Heritage Collection
F Series

1414 sqft 131.35m²
Date: August 2019
EF_KE4_M.8
Rev: A

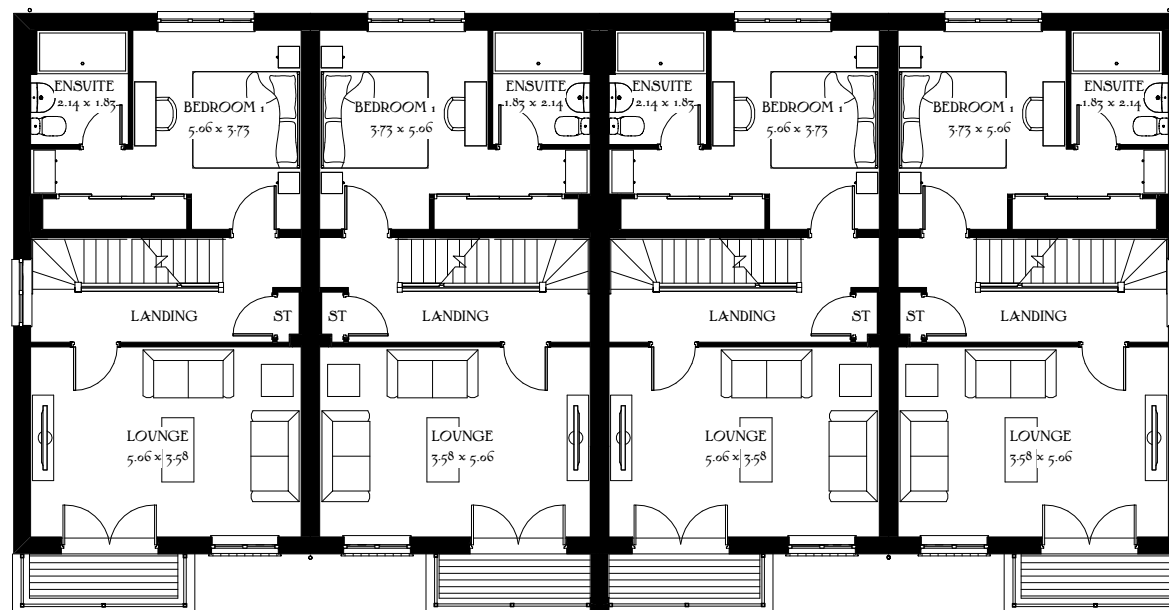


First Floor

Kennington 4 Block

Heritage Collection
F Series

1414 sqft 131.35m²
Date: August 2019
EF_KE4_M.8
Rev: A

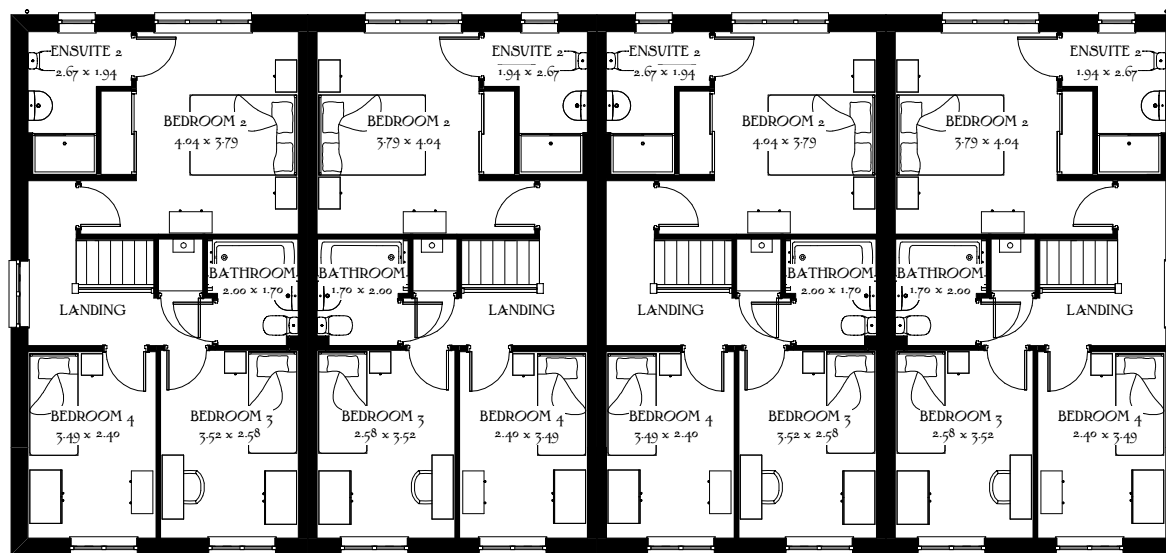

Second Floor

Kennington 4 Block

Heritage Collection
F Series

1414 sqft 131.35m²

Date: August 2019

EF_KE4_M.8

Rev: A

Scale 1:100 @_A3
0m 1m 2m 3m 4m 5m



Front Elevation



Side Elevation



Side Elevation

Scale 1:100 @_A3
0m 1m 2m 3m 4m 5m

Kennington 4 Block

Heritage Collection
F Series

1414 sqft 131.35m²
Date: August 2019
EF_KE4_M.8
Rev: A





Rear Elevation

Kennington 4 Block

Heritage Collection
F Series

1414 sqft 131.35m²
Date: August 2019
EF_KE4_M.8
Rev: A

Scale 1:100 @_A3
0m 1m 2m 3m 4m 5m