


This map is reproduced from Ordnance Survey material with the permission of Ordnance Survey on behalf of the Controller of Her Majesty's Stationery Office © Crown copyright. Unauthorised reproduction infringes Crown copyright and may lead to prosecution or civil proceedings. Stockport Metropolitan Borough Council 100019571 2020

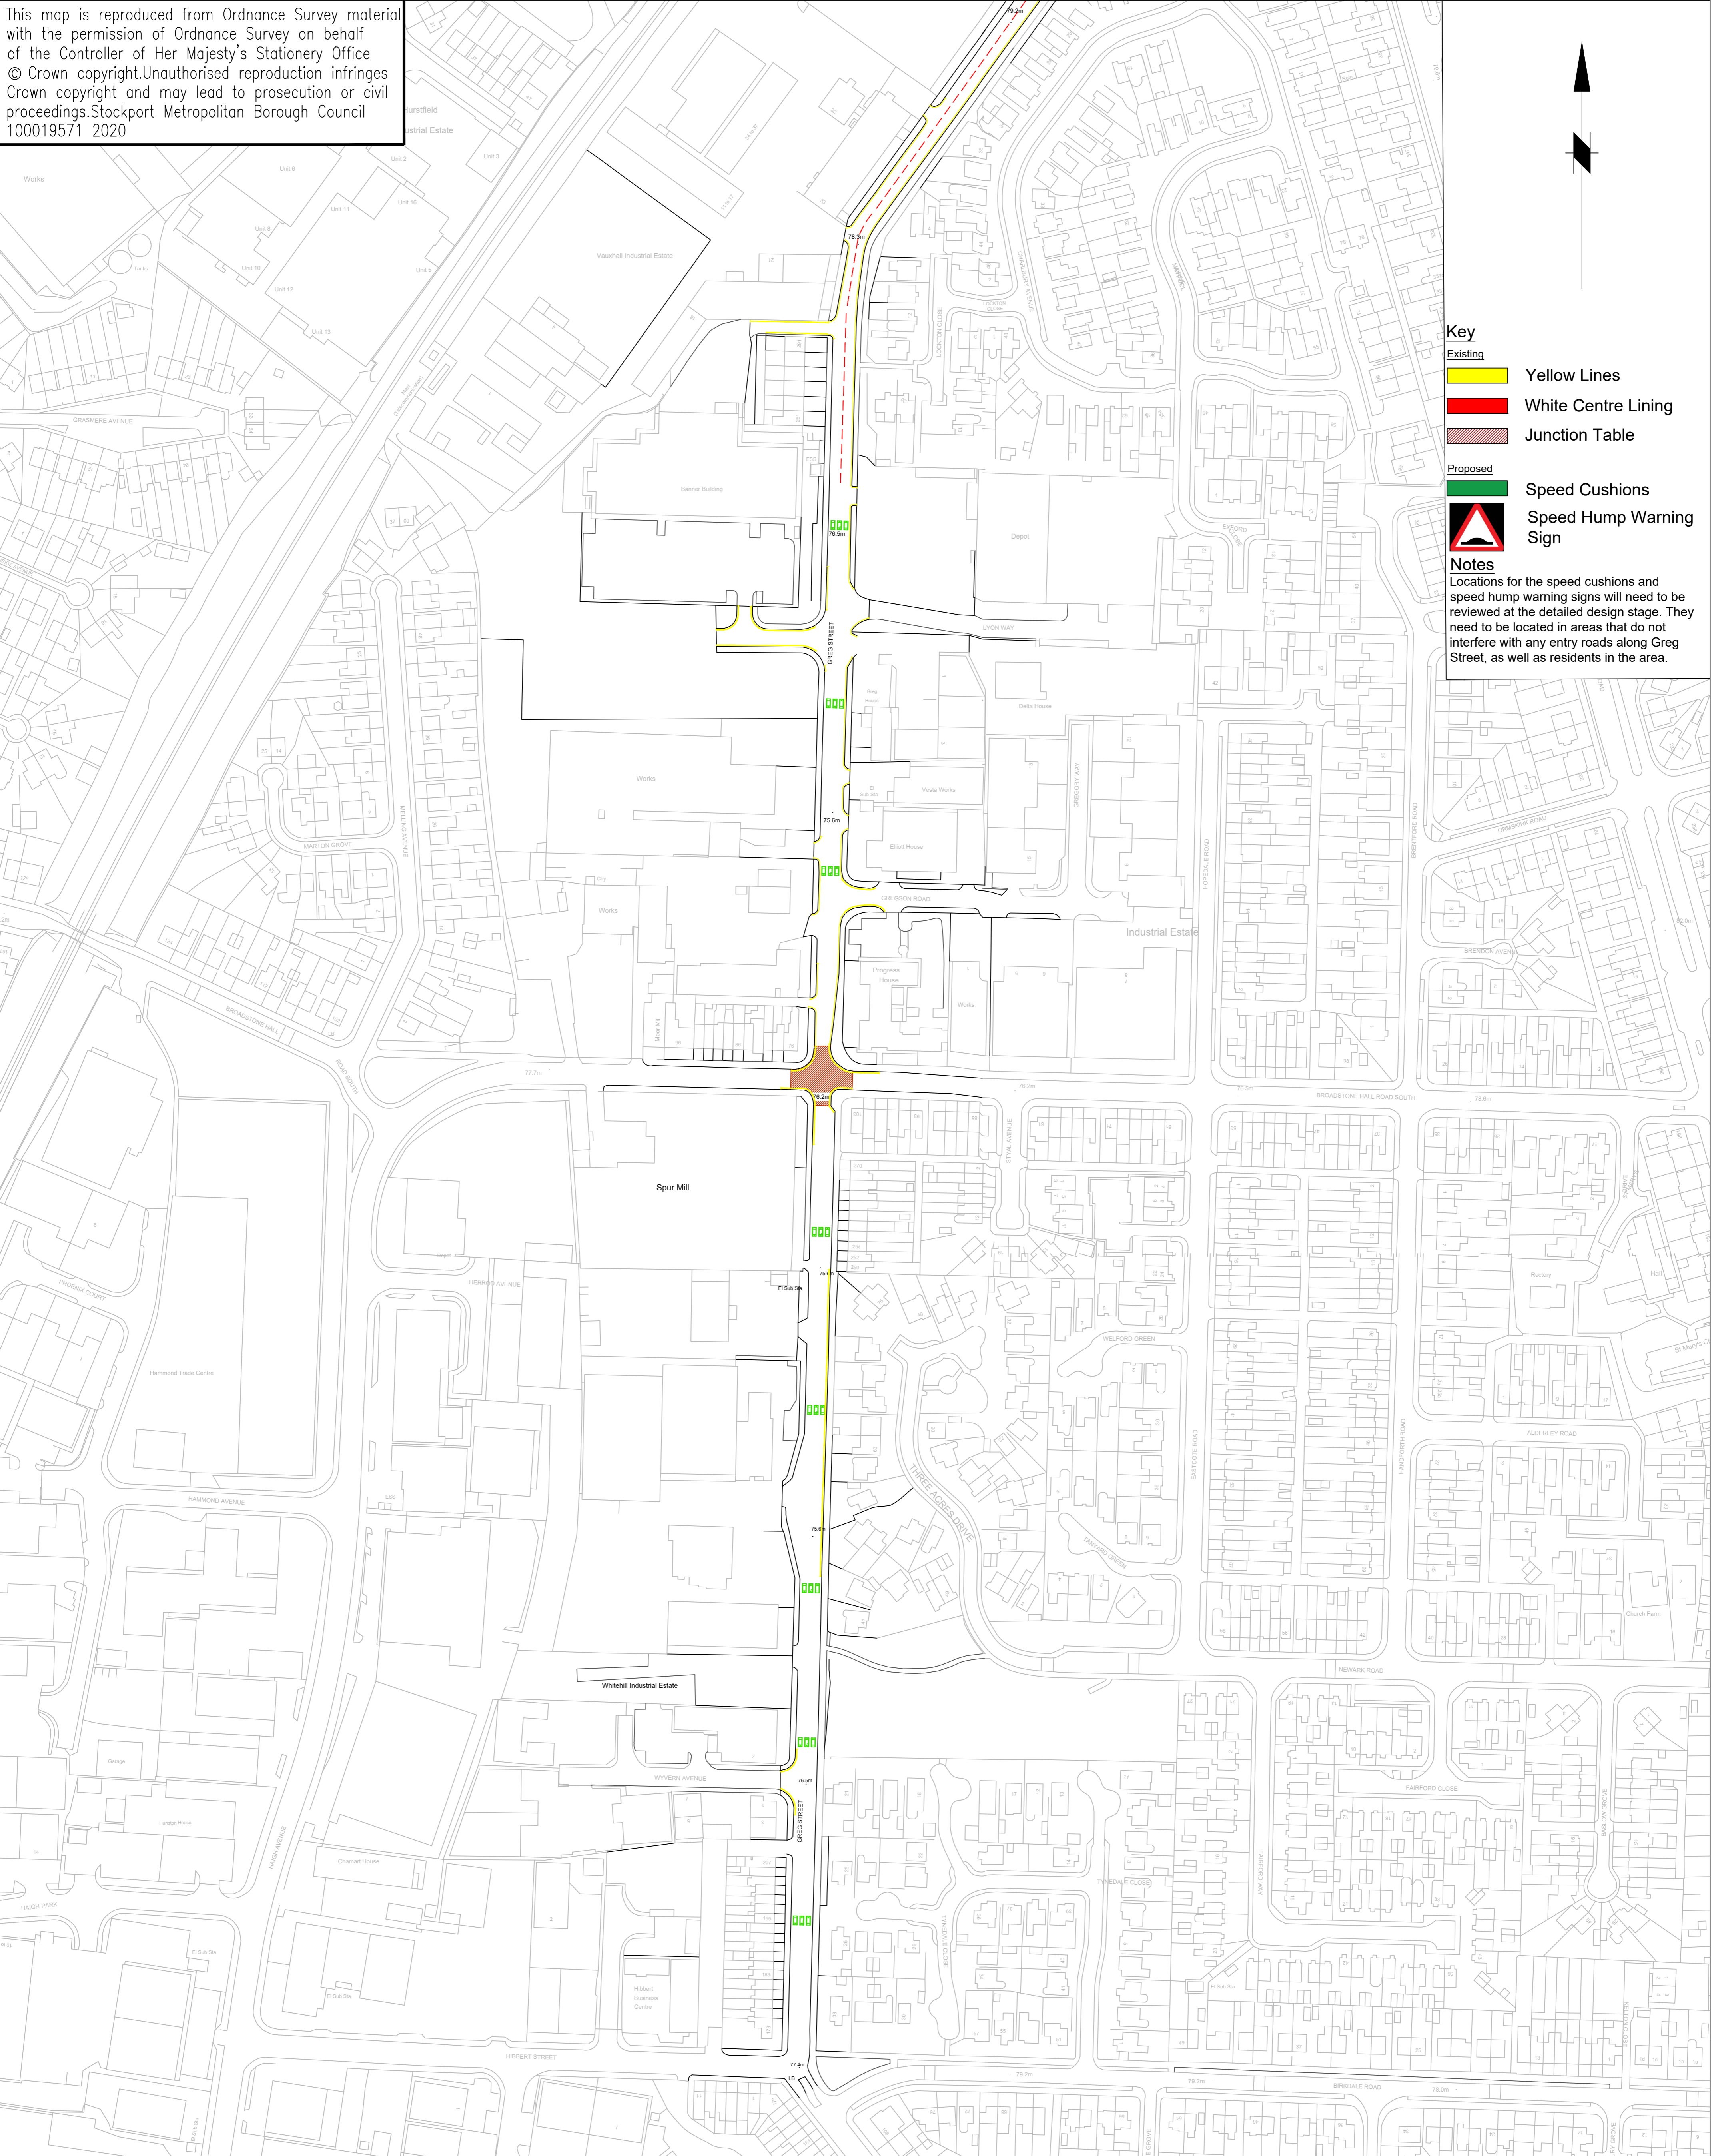

- Key**
- Existing**
- Yellow Lines
  - White Centre Lining
  - Junction Table
- Proposed**
- Speed Cushions
  - Speed Hump Warning Sign

**Notes**  
 Locations for the speed cushions and speed hump warning signs will need to be reviewed at the detailed design stage. They need to be located in areas that do not interfere with any entry roads along Greg Street, as well as residents in the area.



# STOCKPORT

METROPOLITAN BOROUGH COUNCIL

HIGHWAYS AND TRANSPORTATION  
 STOPFORD HOUSE  
 STOCKPORT SK1 3XE  
 TEL

CAROLINE SIMPSON  
 CORPORATE DIRECTOR  
 PLACE

Rev.	Drawn	Checked	Date	Revision Details

DRAWN	RC	ENGINEER	JG	CHECKED	ES	APPROVED	NW
DATE	10/11/20	DATE	10/11/20	DATE	10/11/20	DATE	04/12/20

SCALE	1:1250
DRAWING NUMBER	F/4272/004
Revision	

JOB TITLE GREG\_STREET

DRAWING TITLE PLAN\_OF\_GREG\_STREET\_OPTION4