


This map is reproduced from Ordnance Survey material with the permission of Ordnance Survey on behalf of the Controller of Her Majesty's Stationery Office © Crown copyright. Unauthorised reproduction infringes Crown copyright and may lead to prosecution or civil proceedings. Stockport Metropolitan Borough Council 100019571 2021

KEY
PROPOSED
 Location of Timber Posts ●

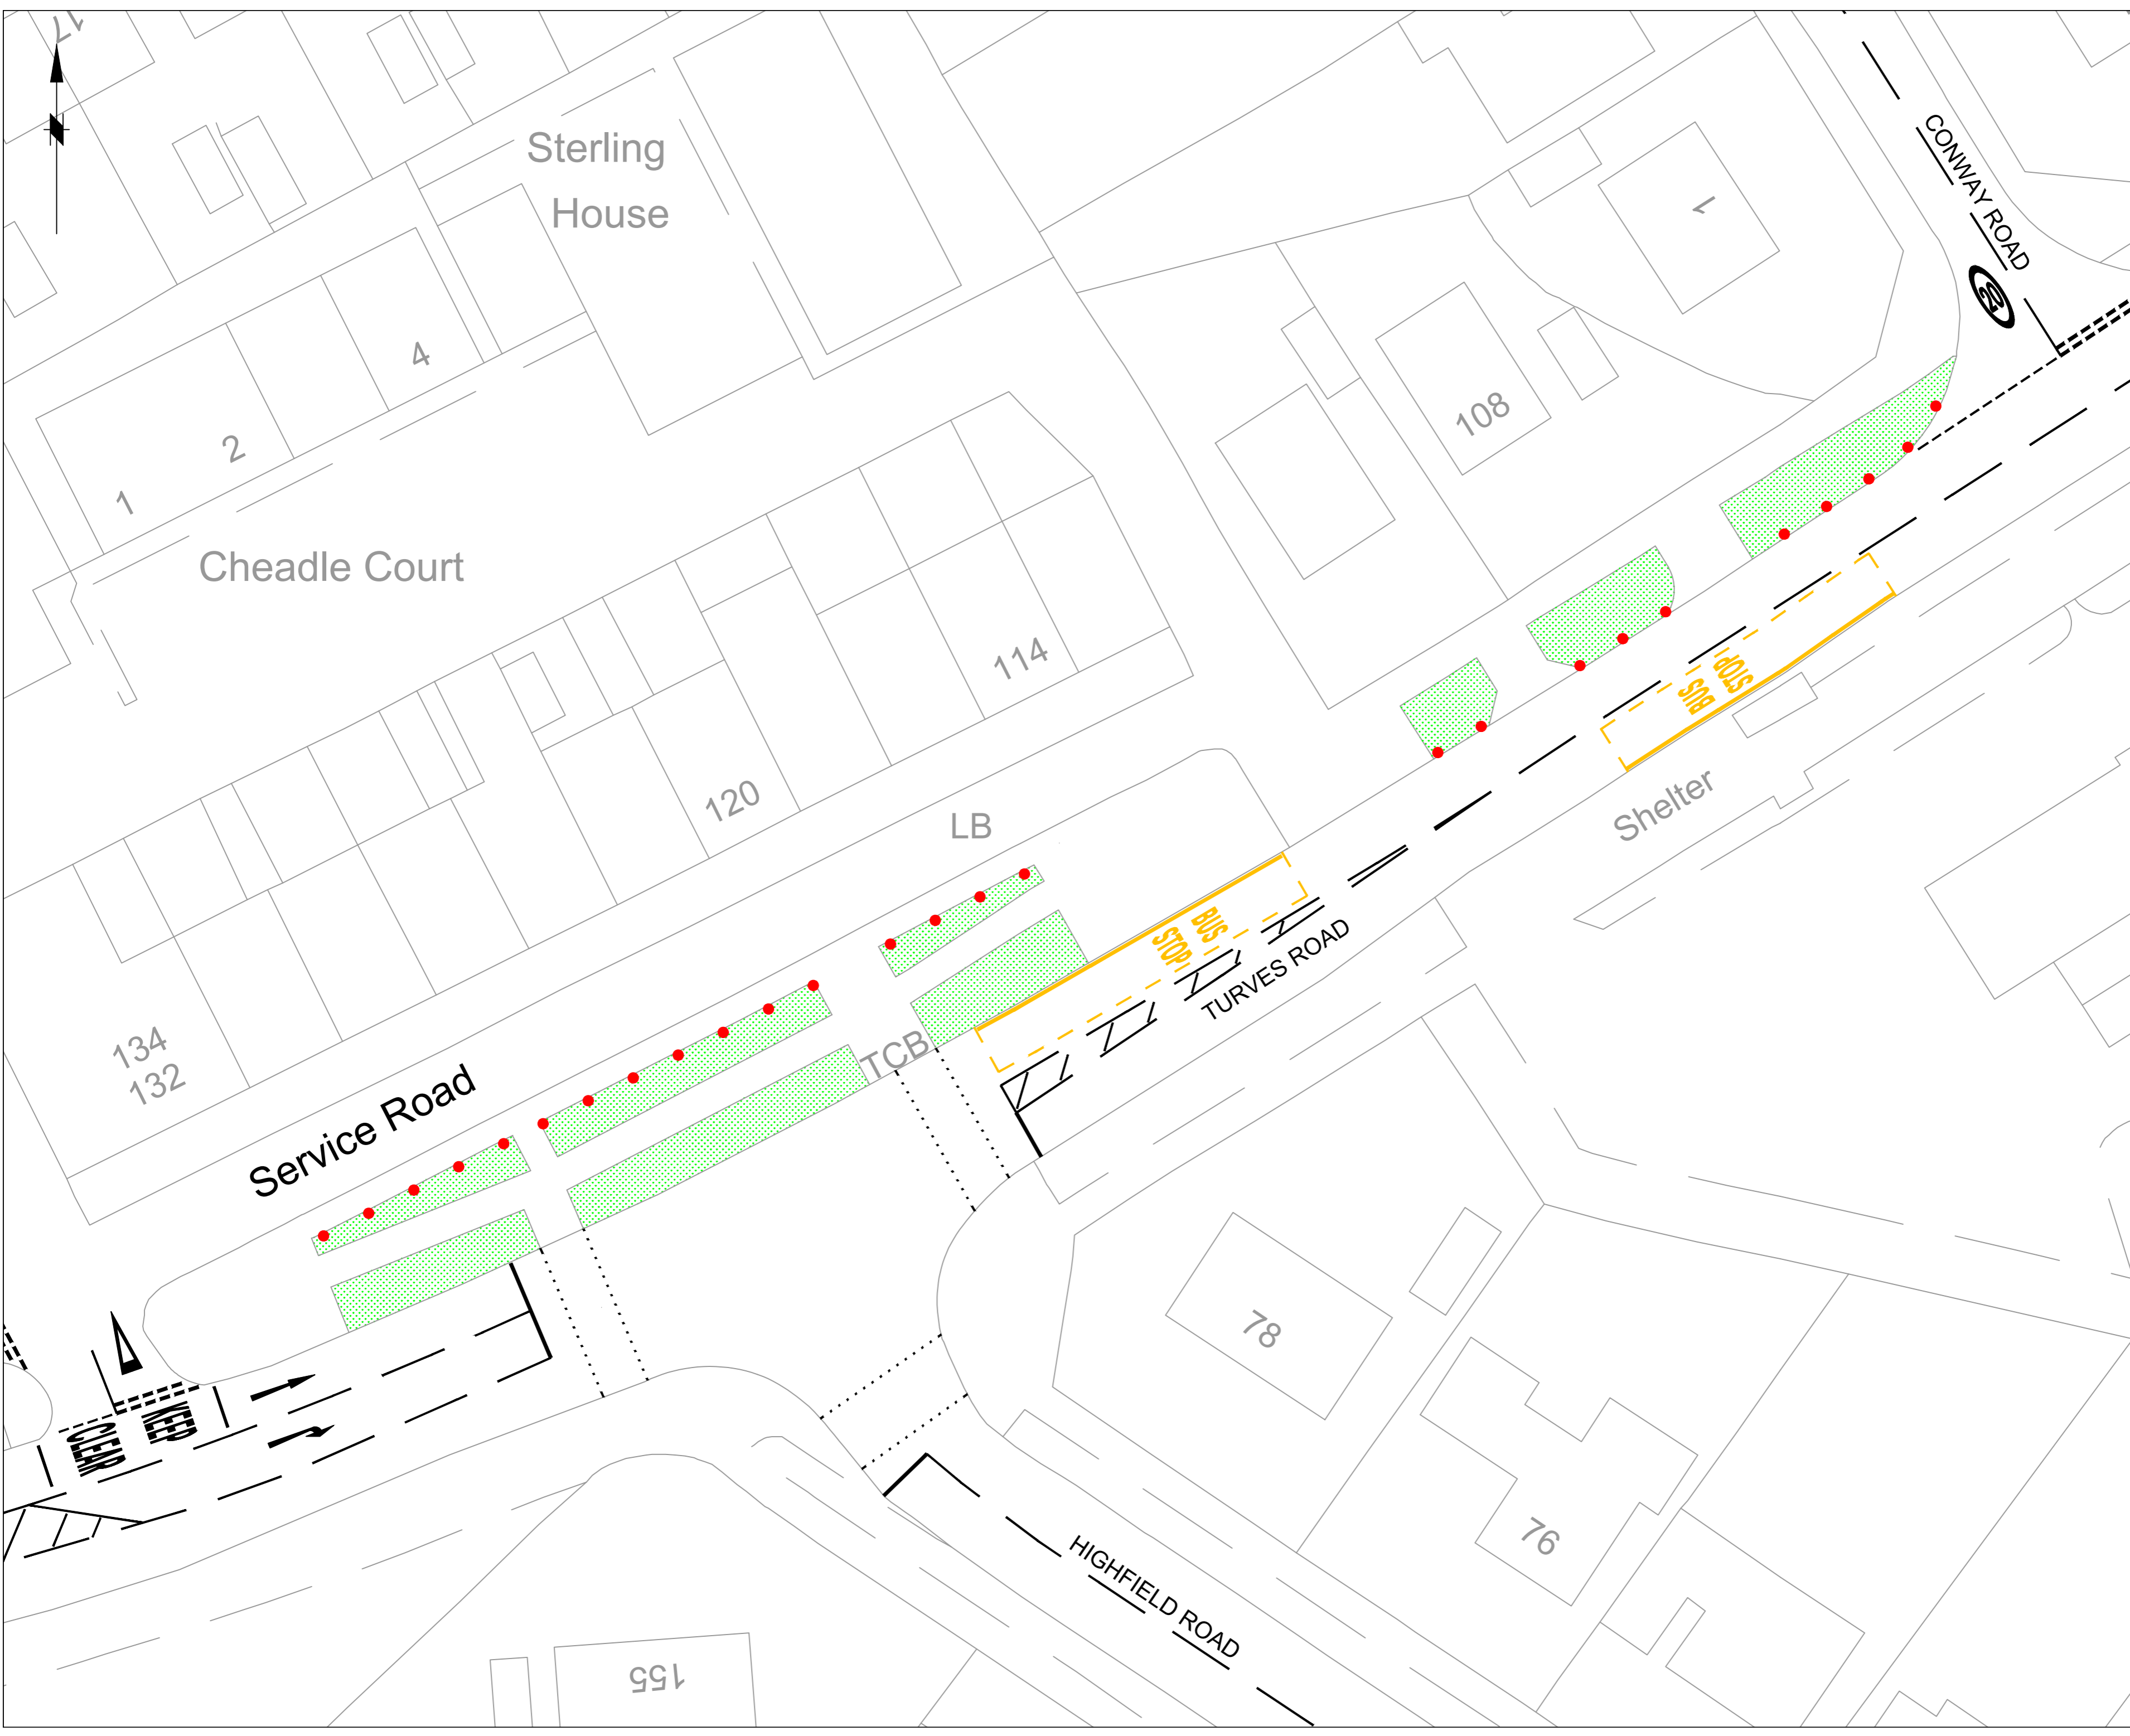

Rev.	Drawn	Checked	Date	Revision Details
AMENDMENTS				
 STOCKPORT METROPOLITAN BOROUGH COUNCIL <small>HIGHWAYS AND TRANSPORTATION STOCKPORT HOUSE STOCKPORT SK1 3TJ Tel: 0161 474</small>				
<small>CAROLINE SIMPSON DEPUTY CHIEF EXECUTIVE</small> Job Title				
TURVES ROAD CHEADLE HULME				
Drawing Title <div style="text-align: center;">PROPOSED LOCATION OF TIMBER POSTS</div>				
Drawn	Engineer	Checked	Approved	
CP	NR	NR	EPS	
Date	Date	Date	Date	
01/02/21	01/02/21	01/02/21	01/02/21	
Size	Scale			
A2	1:250			
Drawing No.				Revision
NM18-TURVES RD,CHEADLE HULME-01				