


The front residents bar is 60 metres from the boundary of the hotel and through 3 sets of doors. Noise in residents bar cannot be heard by houses at the boundary

functionsuite doors

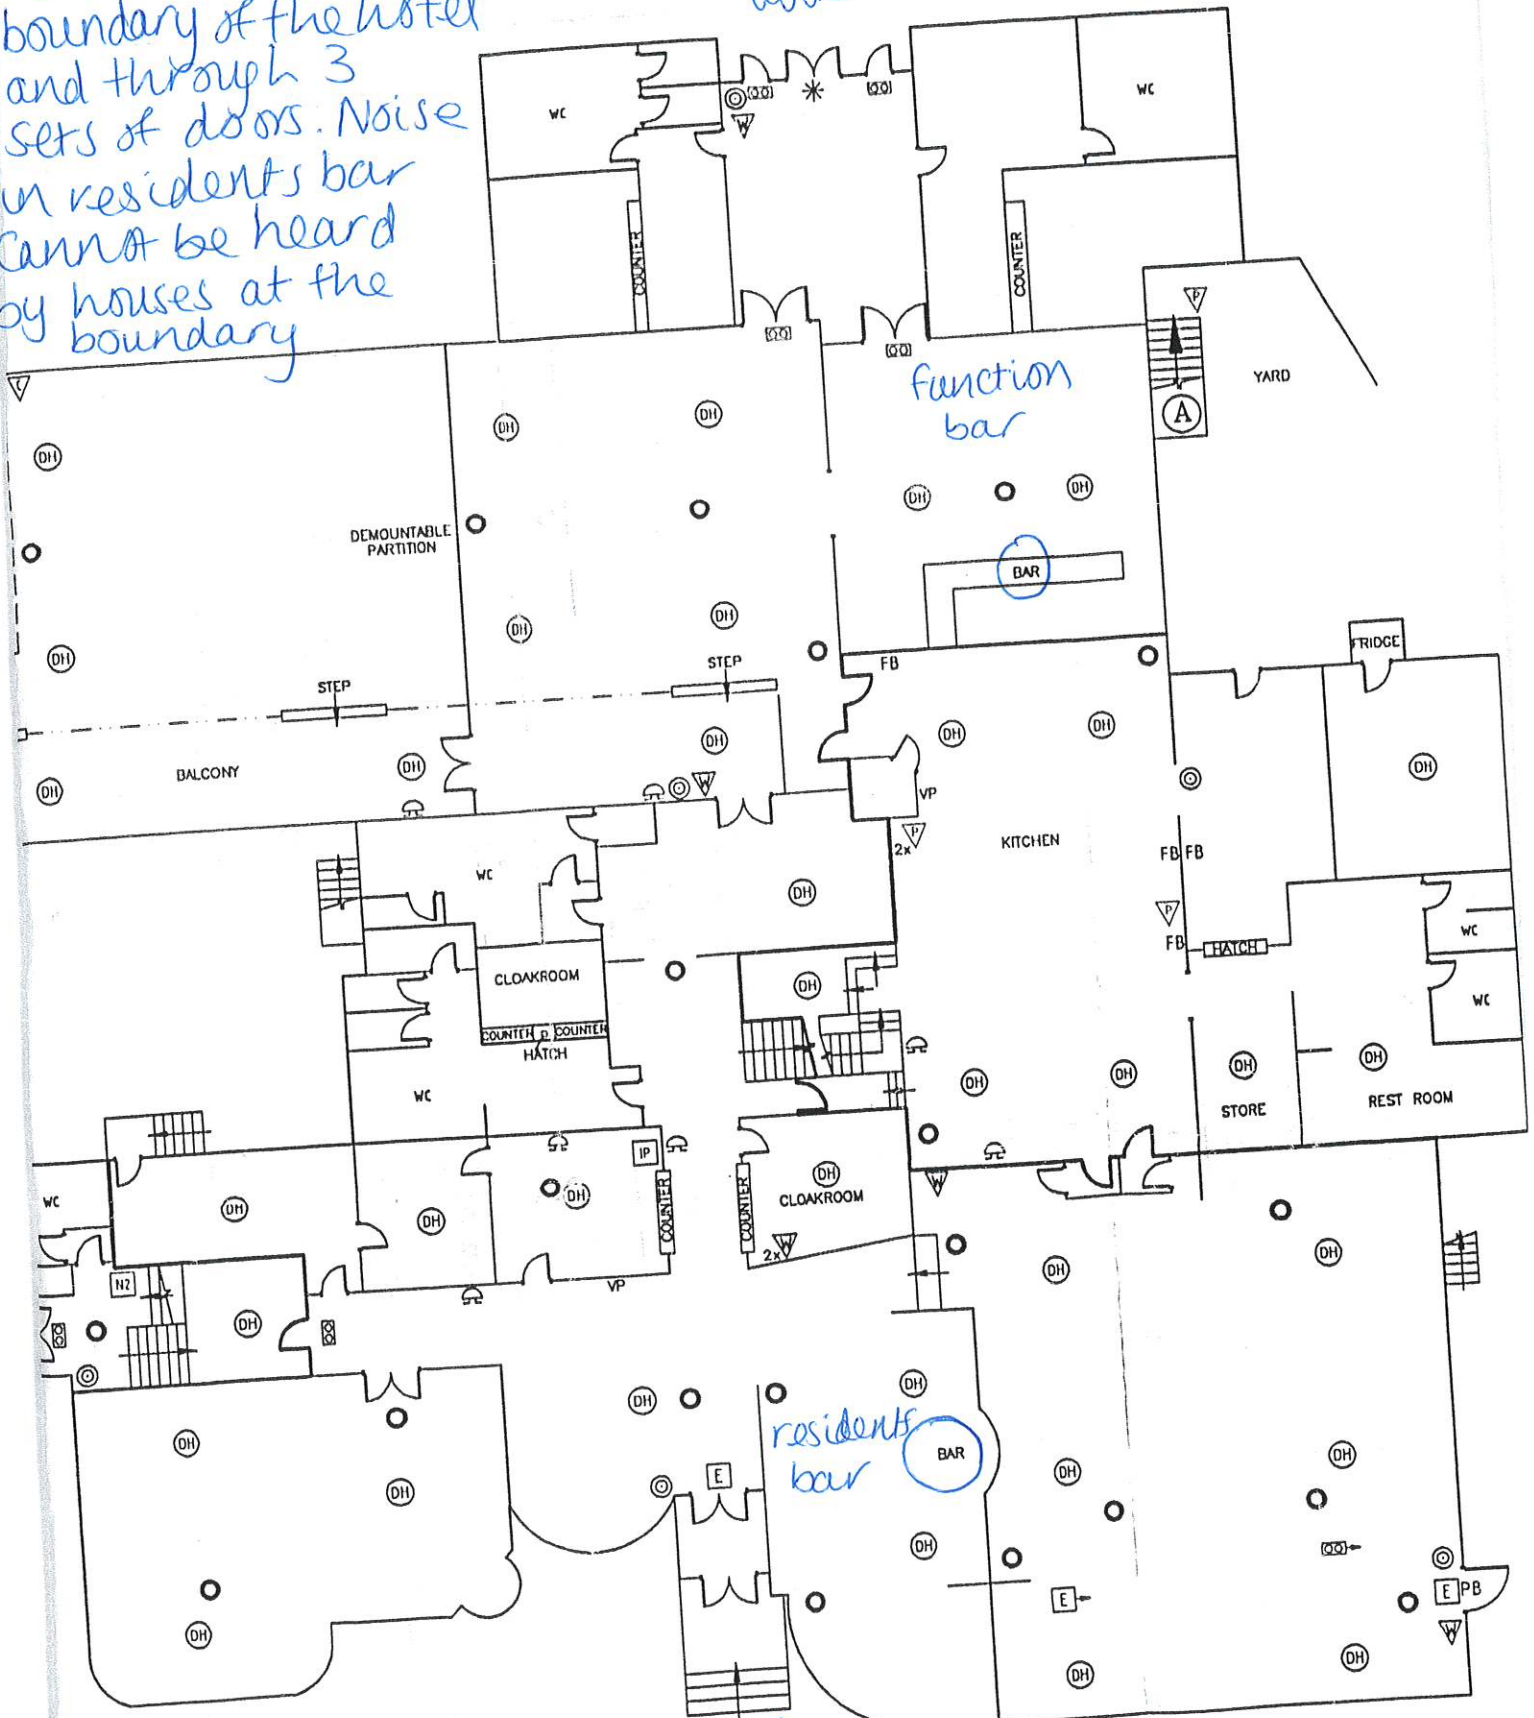

main hotel entrance  
GROUND FLOOR