

This map is reproduced from Ordnance Survey material with the permission of Ordnance Survey on behalf of the Controller of Her Majesty's Stationery Office
© Crown copyright.Unauthorised reproduction infringes Crown copyright and may lead to prosecution or civil proceedings.Stockport Metropolitan Borough Council 100019571 2021

NOTES – GENERAL:

- 1) ALL DIMENSIONS ARE STATED IN MILLIMETRES UNLESS NOTED OTHERWISE.
- 2) ALL LEVELS ARE STATED IN METRES
- 3) ALL DIMENSIONS, LEVELS AND CO-ORDINATES ARE BASED UPON TOPOGRAPHICAL SURVEY DRAWING BY SMBC HIGHWAYS & TRANSPORTATION.
- 4) DO NOT SCALE. PLEASE REFER ANY QUERIES TO THE PROJECT MANAGER / SUPERVISOR
- 5) THE FOLLOWING DETAILS HAVE BEEN OMITTED FOR CLARITY:
 - SERIES 500: DRAINAGE, DUCTING AND SERVICE CHAMBERS

KEY – GENERAL ARRANGEMENT

SERIES 400: ROAD RESTRAINT SYSTEMS

— PEDESTRIAN GUARD RAIL - PROPOSED

SERIES 1100: KERBS, FOOTWAYS AND PAVED AREAS

— P.C.C KERBING - PROPOSED

▤ P.C.C TACTILE PAVING - PROPOSED

▤ P.C.C HAZARD WARNING PAVING - PROPOSED

▤ P.C.C PAVING FLAGS - PROPOSED

▤ P.C.C BUS STOP FLAGS

▤ P.C.C BUS STOP BLOCKS

SERIES 1200: TRAFFIC SIGNS AND ROAD MARKINGS

▲ TRAFFIC SIGNS - EXISTING

▲ TRAFFIC SIGNS - PROPOSED

— ROAD MARKINGS - EXISTING

— ROAD MARKINGS - PROPOSED


• TRAFFIC SIGNAL POST - PROPOSED - TBC

SERIES 1300: ROAD LIGHTING AND CCTV MASTS

● LIGHTING COLUMN - EXISTING

Rev.	Drawn	Checked	Date	Revision Details
P02	DL	DJL	08/09/21	CLIENT APPROVED

AMENDMENTS

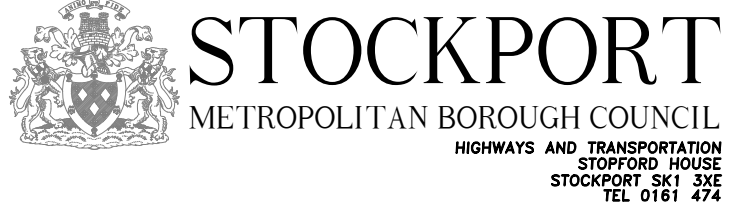

CAROLINE SIMPSON
DEPUTY CHIEF EXECUTIVE

Job Title

STOCKPORT INTERCHANGE -
STATION ROAD TOUCAN
CROSSING

Drawing Title


GENERAL ARRANGEMENT

Drawn	Engineer	Checked	Approved
DL	JR	DJL	NW

Date	Date	Date	Date
10/08/21	16/08/21	16/08/21	08/09/21

Size	Scale
A1	1:500

Drawing No.	Revision
F_0279_A6_001	P02

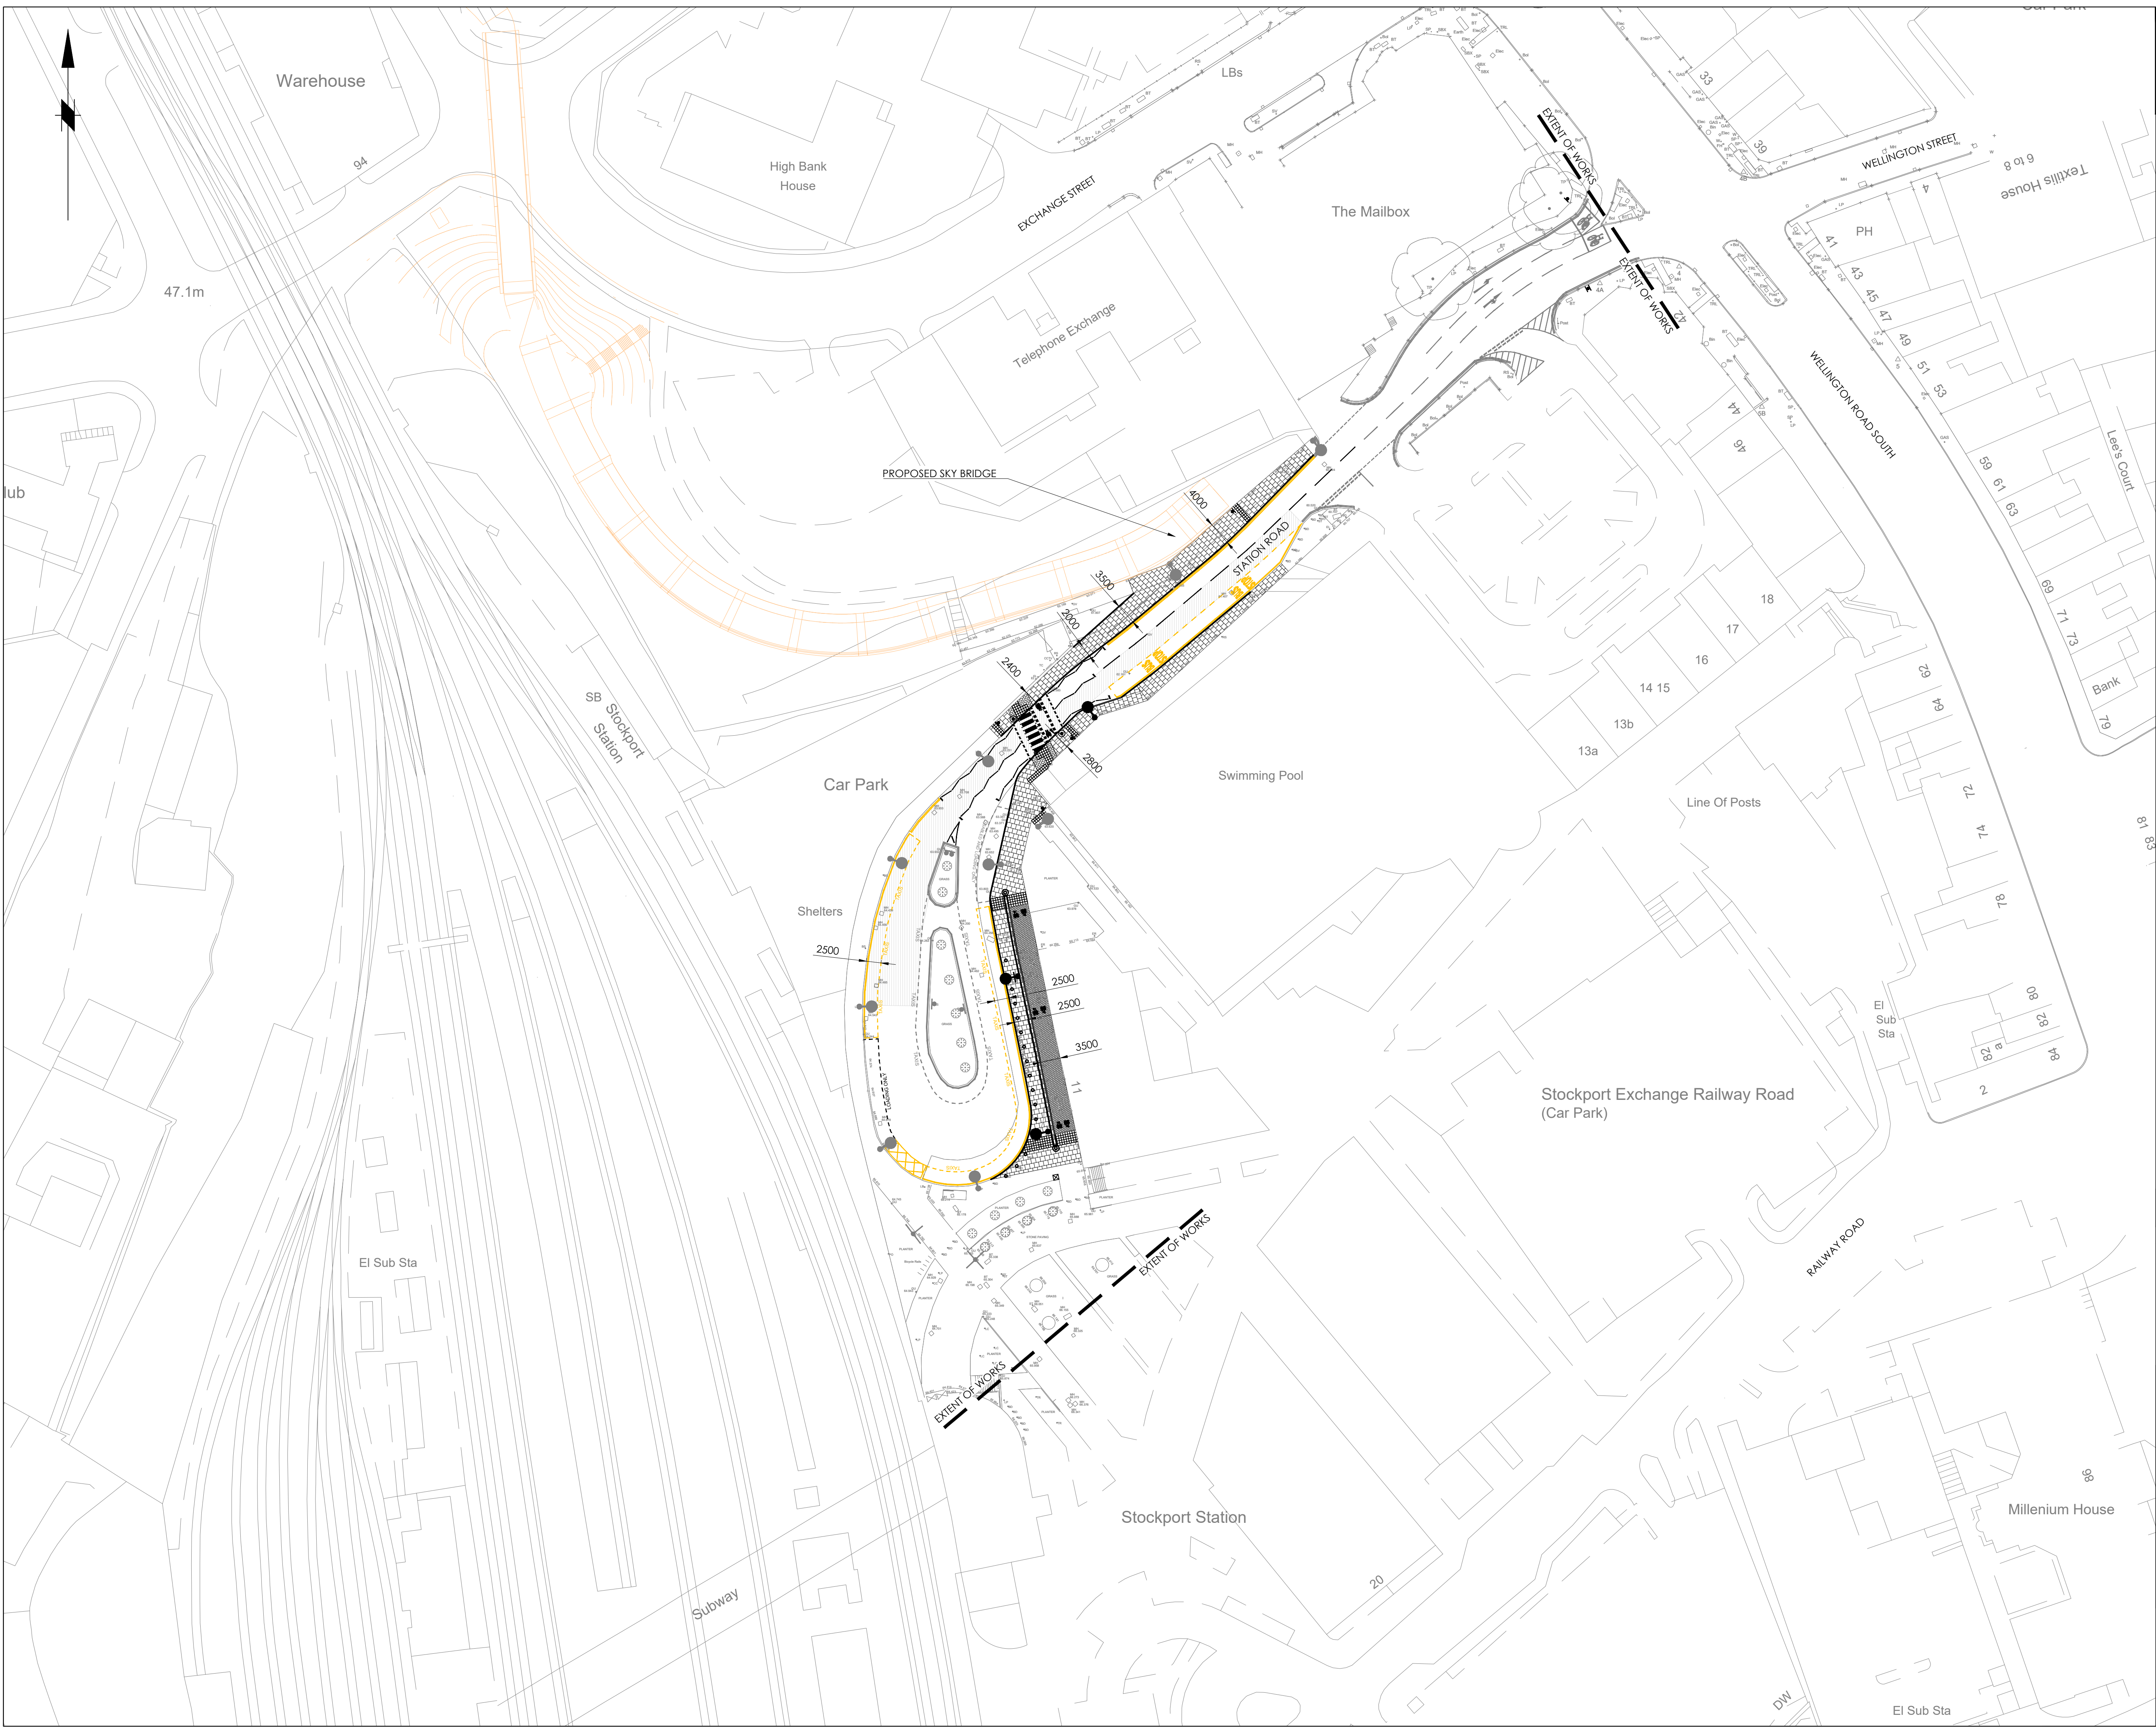

This map is reproduced from Ordnance Survey material with the permission of Ordnance Survey on behalf of the Controller of Her Majesty's Stationary Office
© Crown copyright.Unauthorised reproduction infringes Crown copyright and may lead to prosecution of civil proceedings.Stockport Metropolitan Borough Council 100019571 2021

NOTES – GENERAL:

- 1) ALL DIMENSIONS ARE STATED IN MILLIMETRES UNLESS NOTED OTHERWISE.
- 2) ALL LEVELS ARE STATED IN METRES
- 3) ALL DIMENSIONS, LEVELS AND CO-ORDINATES ARE BASED UPON TOPOGRAPHICAL SURVEY DRAWING BY SMBC HIGHWAYS & TRANSPORTATION.
- 4) DO NOT SCALE. PLEASE REFER ANY QUERIES TO THE PROJECT MANAGER / SUPERVISOR.
- 5) THE FOLLOWING DETAILS HAVE BEEN OMITTED FOR CLARITY:
 - SERIES 500: DRAINAGE, DUCTING AND SERVICE CHAMBERS

KEY – GENERAL ARRANGEMENT

SERIES 300: STREET FURNITURE

- ☒ LITTER BIN - PROPOSED

SERIES 700: PAVEMENT

- ▭ EXTENT OF PROPOSED SURFACING

SERIES 1100: KERBS, FOOTWAYS AND PAVED AREAS

- P.C.C KERBING - PROPOSED
- ▨ P.C.C TACTILE PAVING - PROPOSED
- ▩ P.C.C HAZARD WARNING PAVING - PROPOSED
- ▤ P.C.C FLAG PAVING - PROPOSED
- ▧ P.C.C BLOCK PAVING - PROPOSED

SERIES 1200: TRAFFIC SIGNS AND ROAD MARKINGS

- 🚦 TRAFFIC SIGNS - EXISTING
- 🚦 TRAFFIC SIGNS - PROPOSED
- ROAD MARKINGS - EXISTING
- ROAD MARKINGS - PROPOSED
- BELISHA BEACON - PROPOSED
- BOLLARD - PROPOSED
- MORPETH BOLLARD - PROPOSED

SERIES 1300: ROAD LIGHTING AND CCTV MASTS

- LIGHTING COLUMN - EXISTING
- LIGHTING COLUMN - PROPOSED - TBC

P03	DL	D.JL	08/09/21	CLIENT APPROVED UPDATED CLIENT COMMENTS
P02	DL	D.JL	03/08/21	
Rev.	Drawn	Checked	Date	Revision Details

AMENDMENTS

STOCKPORT
METROPOLITAN BOROUGH COUNCIL
HIGHWAYS AND TRANSPORTATION
STOCKPORT HOUSE
STOCKPORT SK1 3XE
TEL 0161 474

CAROLINE SIMPSON
DEPUTY CHIEF EXECUTIVE
Job Title

**STOCKPORT INTERCHANGE -
STATION ROAD PARALLEL
CROSSING**


Drawing Title

GENERAL ARRANGEMENT

Drawn DL	Engineer DN	Checked DJL/RB	Approved NW
Date 09/06/21	Date 09/06/21	Date 10/06/21	Date 08/09/21
Size A1	Scale 1:500		

Drawing No. F_0279_001

Revision
P03

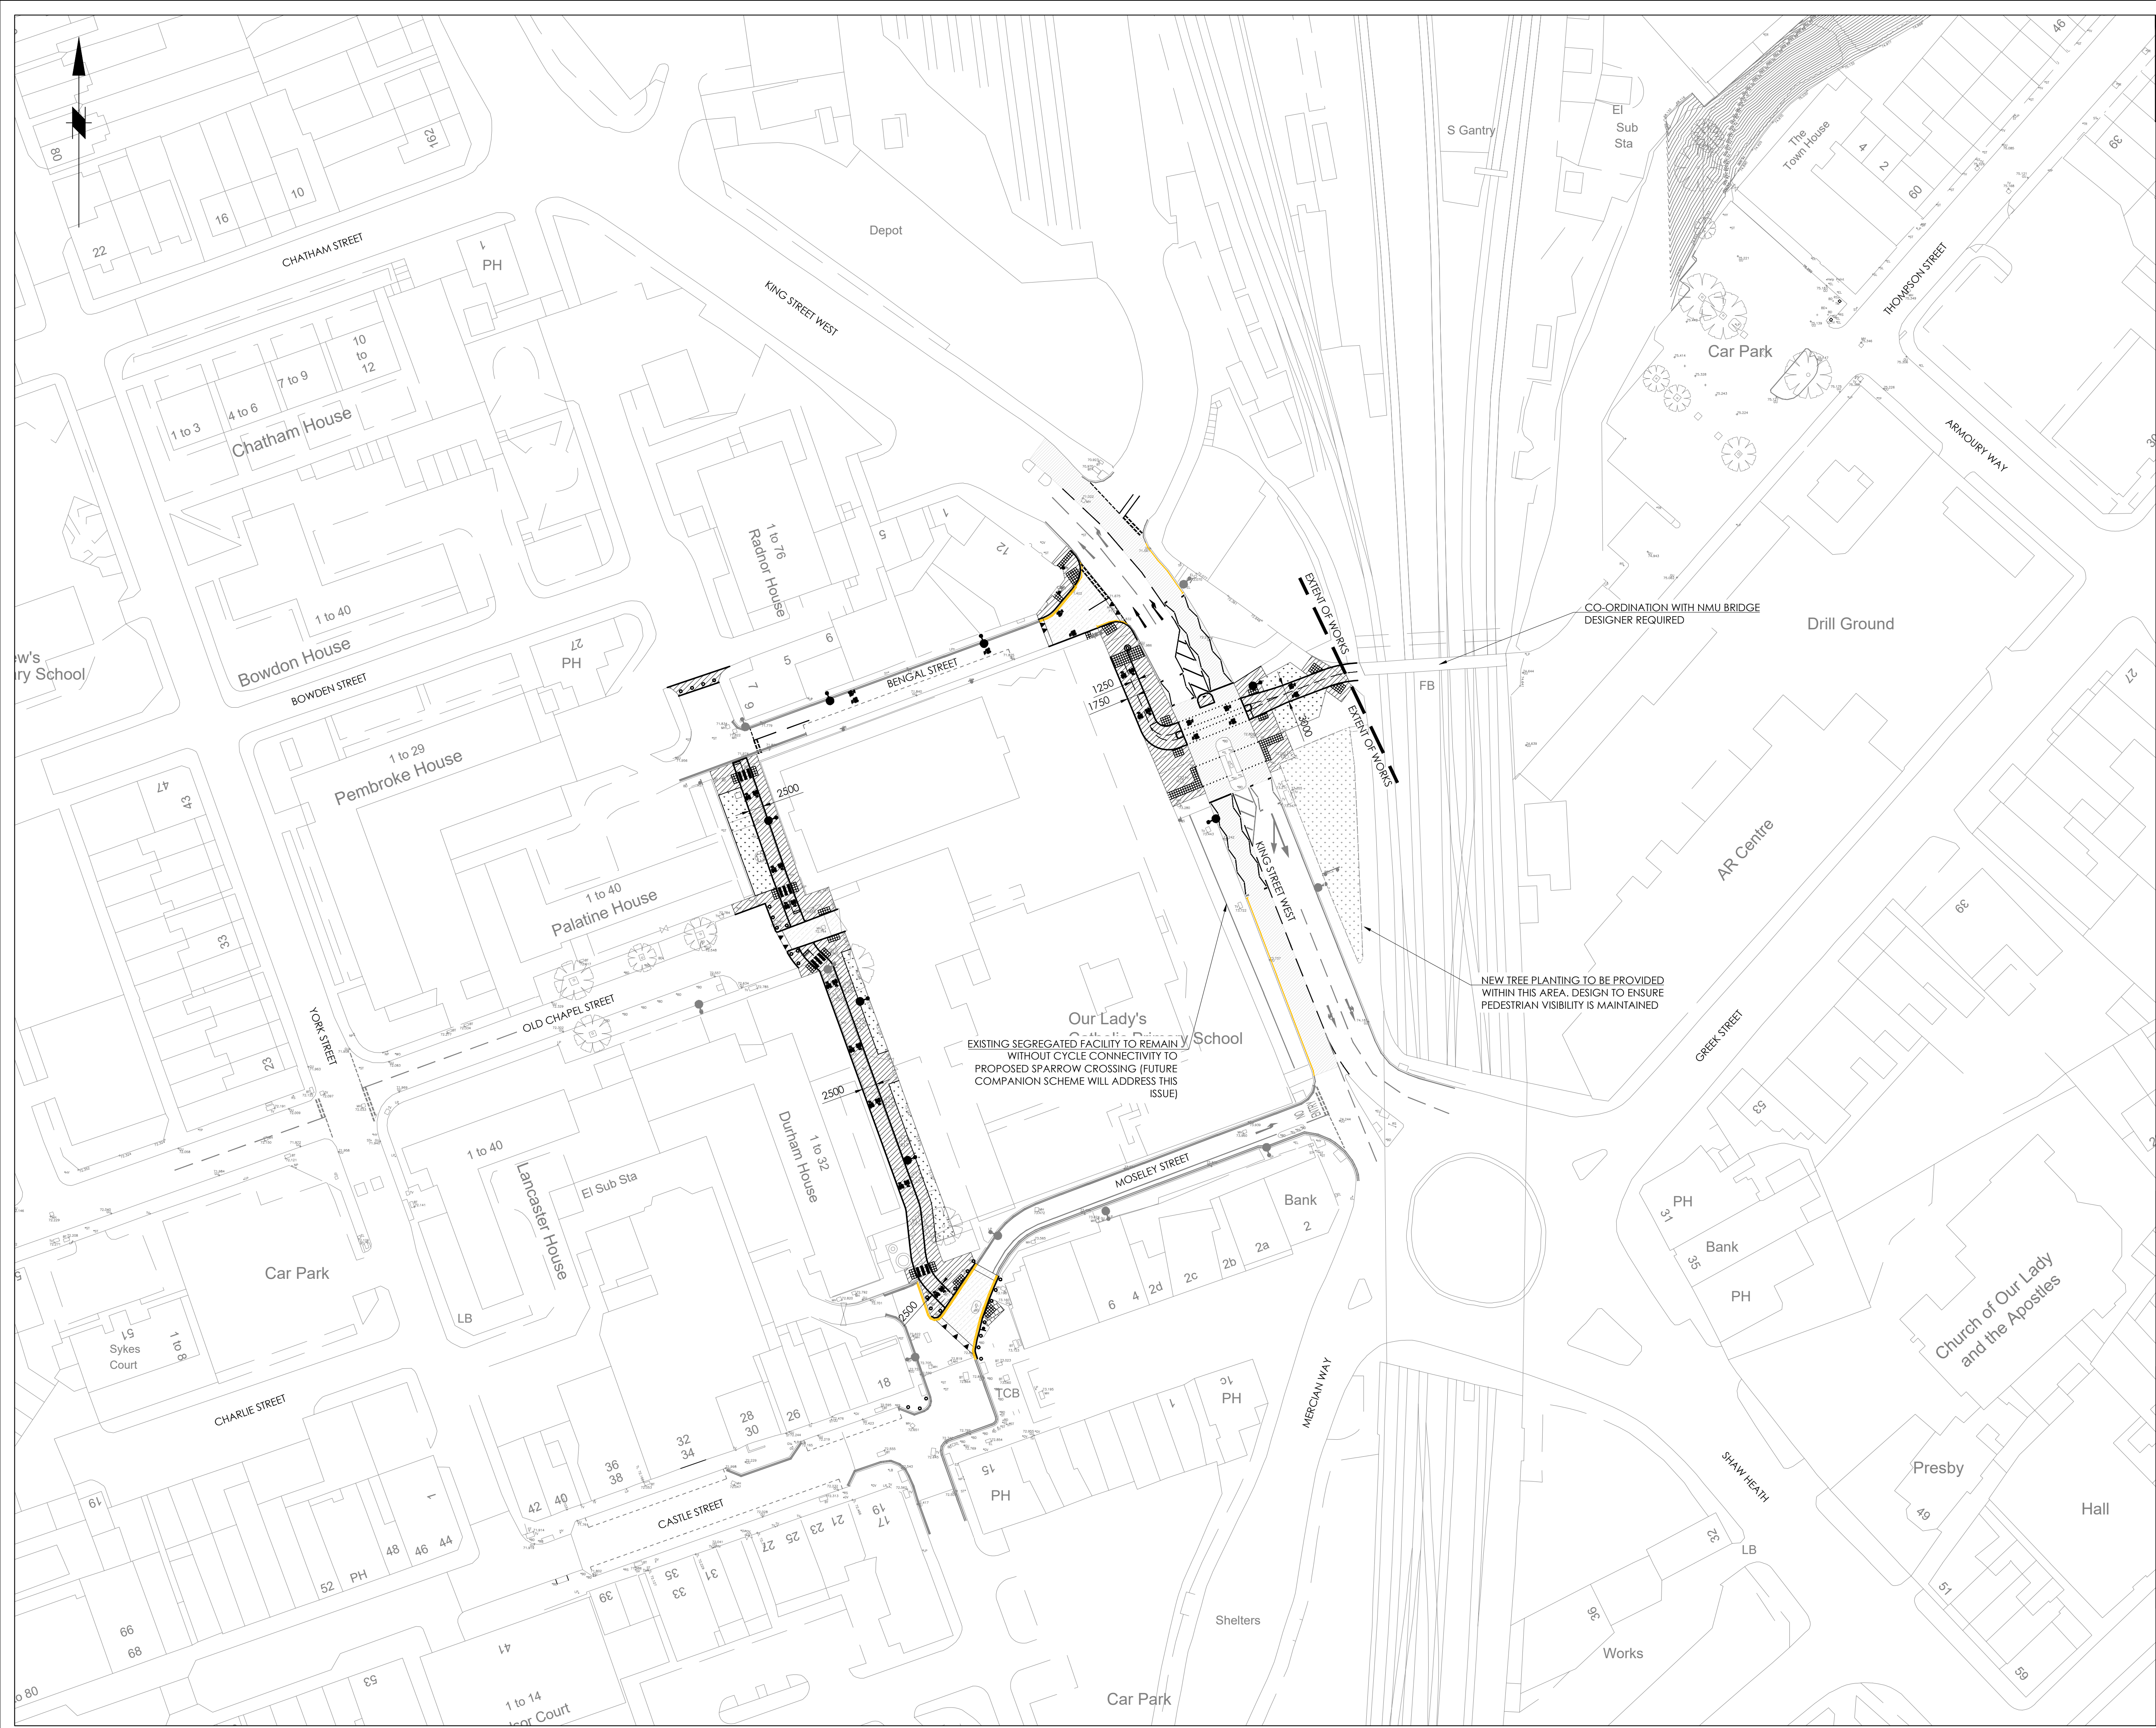

This map is reproduced from Ordnance Survey material with the permission of Ordnance Survey on behalf of the Controller of Her Majesty's Stationary Office © Crown copyright. Unauthorised reproduction infringes Crown copyright and may lead to prosecution or civil proceedings. Stockport Metropolitan Borough Council 1000195/71 2021

NOTES – GENERAL:

- 1) ALL DIMENSIONS ARE STATED IN MILLIMETRES UNLESS NOTED OTHERWISE.
- 2) ALL LEVELS ARE STATED IN METRES
- 3) ALL DIMENSIONS, LEVELS AND CO-ORDINATES ARE BASED UPON TOPOGRAPHICAL SURVEY DRAWING BY SMBC HIGHWAYS & TRANSPORTATION.
- 4) DO NOT SCALE. PLEASE REFER ANY QUERIES TO THE PROJECT MANAGER / SUPERVISOR.
- 5) THE FOLLOWING DETAILS HAVE BEEN OMITTED FOR CLARITY:
 - SERIES 500: DRAINAGE, DUCTING AND SERVICE CHAMBERS

KEY – GENERAL ARRANGEMENT

SERIES 700: PAVEMENT

- BITMAC SURFACING - PROPOSED
- BITMAC RAISED PLATEAU - PROPOSED

SERIES 1100: KERBS, FOOTWAYS AND PAVED AREAS

- P.C.C KERBING - PROPOSED
- P.C.C EDGING - PROPOSED
- P.C.C TACTILE PAVING - PROPOSED
- P.C.C HAZARD WARNING PAVING - PROPOSED
- NATURAL STONE PAVING - PROPOSED
- BITMAC SURFACING - PROPOSED

SERIES 1200: TRAFFIC SIGNS AND ROAD MARKINGS

- TRAFFIC SIGNS - EXISTING
- TRAFFIC SIGNS - PROPOSED - TBC
- ROAD MARKINGS - EXISTING
- ROAD MARKINGS - PROPOSED
 - TRAFFIC SIGNAL POST - PROPOSED - TBC
 - NON-ILLUMINATED BOLLARD - PROPOSED
 - BOLLARD - PROPOSED
 - MORPETH BOLLARD - PROPOSED

SERIES 1300: ROAD LIGHTING AND CCTV MASTS

- LIGHTING COLUMN - EXISTING
- LIGHTING COLUMN - PROPOSED

SERIES 3000: LANDSCAPING AND ECOLOGY

- GRASS VERGE - PROPOSED
- GRASS VERGE - EXISTING

P03	DL	D.J.	08/09/21	CLIENT APPROVED
P02	DL	D.J.	06/08/21	CLIENT APPROVAL
Rev.	Drawn	Checked	Date	Revision Details
AMENDMENTS				

STOCKPORT
METROPOLITAN BOROUGH COUNCIL
HIGHWAYS AND TRANSPORTATION
STOCKPORT HOUSE
STOCKPORT SK1 3SE
TEL 0161 474

CAROLINE SIMPSON
DEPUTY CHIEF EXECUTIVE
Job Title

EDGELEY TO STOCKPORT (AREA A1)

Drawing Title

GENERAL ARRANGEMENT

Drawn	Engineer	Checked	Approved
DL	CL	DJL/RB	NW
Date	Date	Date	Date
04/06/21	04/06/21	04/06/21	08/09/21
Size	Scale		
A1	1:500		
Drawing No.			Revision
F_0285_A1_001			P03

This map is reproduced from Ordnance Survey material with the permission of Ordnance Survey on behalf of the Controller of Her Majesty's Stationary Office © Crown copyright.Unauthorised reproduction infringes Crown copyright and may lead to prosecution of civil proceedings.Stockport Metropolitan Borough Council 100019571 2021

NOTES – GENERAL:

- 1) ALL DIMENSIONS ARE STATED IN MILLIMETRES UNLESS NOTED OTHERWISE.
- 2) ALL LEVELS ARE STATED IN METRES
- 3) ALL DIMENSIONS, LEVELS AND CO-ORDINATES ARE BASED UPON TOPOGRAPHICAL SURVEY DRAWING BY SMBC HIGHWAYS & TRANSPORTATION.
- 4) DO NOT SCALE. PLEASE REFER ANY QUERIES TO THE PROJECT MANAGER / SUPERVISOR.
- 5) THE FOLLOWING DETAILS HAVE BEEN OMITTED FOR CLARITY:
 - SERIES 500: DRAINAGE, DUCTING AND SERVICE CHAMBERS

KEY – GENERAL ARRANGEMENT

SERIES 700: PAVEMENT

- EXTENT OF PROPOSED SURFACING
- EXTENT OF RAISED PLATEAU

SERIES 1100: KERBS, FOOTWAYS AND PAVED AREAS

- P.C.C KERBING - PROPOSED
- P.C.C TACTILE PAVING - PROPOSED
- P.C.C HAZARD WARNING PAVING - PROPOSED
- BITMAC SURFACING - PROPOSED

SERIES 1200: TRAFFIC SIGNS AND ROAD MARKINGS


- TRAFFIC SIGNS - EXISTING
- TRAFFIC SIGNS - PROPOSED - TBC
- ROAD MARKINGS - EXISTING
- ROAD MARKINGS - PROPOSED
- TRAFFIC SIGNAL POST - PROPOSED - TBC
- MORPETH BOLLARD - PROPOSED

SERIES 1300: ROAD LIGHTING AND CCTV MASTS

- LIGHTING COLUMN - EXISTING
- LIGHTING COLUMN - PROPOSED

P03	DL	D.L	08/09/21	CLIENT APPROVED
P02	DL	D.L	03/08/21	UPDATED CLIENT COMMENTS
Rev.	Drawn	Checked	Date	Revision Details

AMENDMENTS

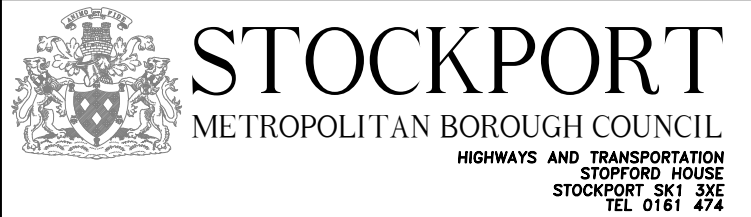


CAROLINE SIMPSON
DEPUTY CHIEF EXECUTIVE
Job Title

EDGELEY TO STOCKPORT
(AREA A2)

Drawing Title
GENERAL ARRANGEMENT

Drawn DL	Engineer JR	Checked DJL/RB	Approved NW
Date 04/06/21	Date 04/06/21	Date 08/06/21	Date 08/09/21
Size A1	Scale 1:500		
Drawing No. F_0285_A2_001			Revision P03

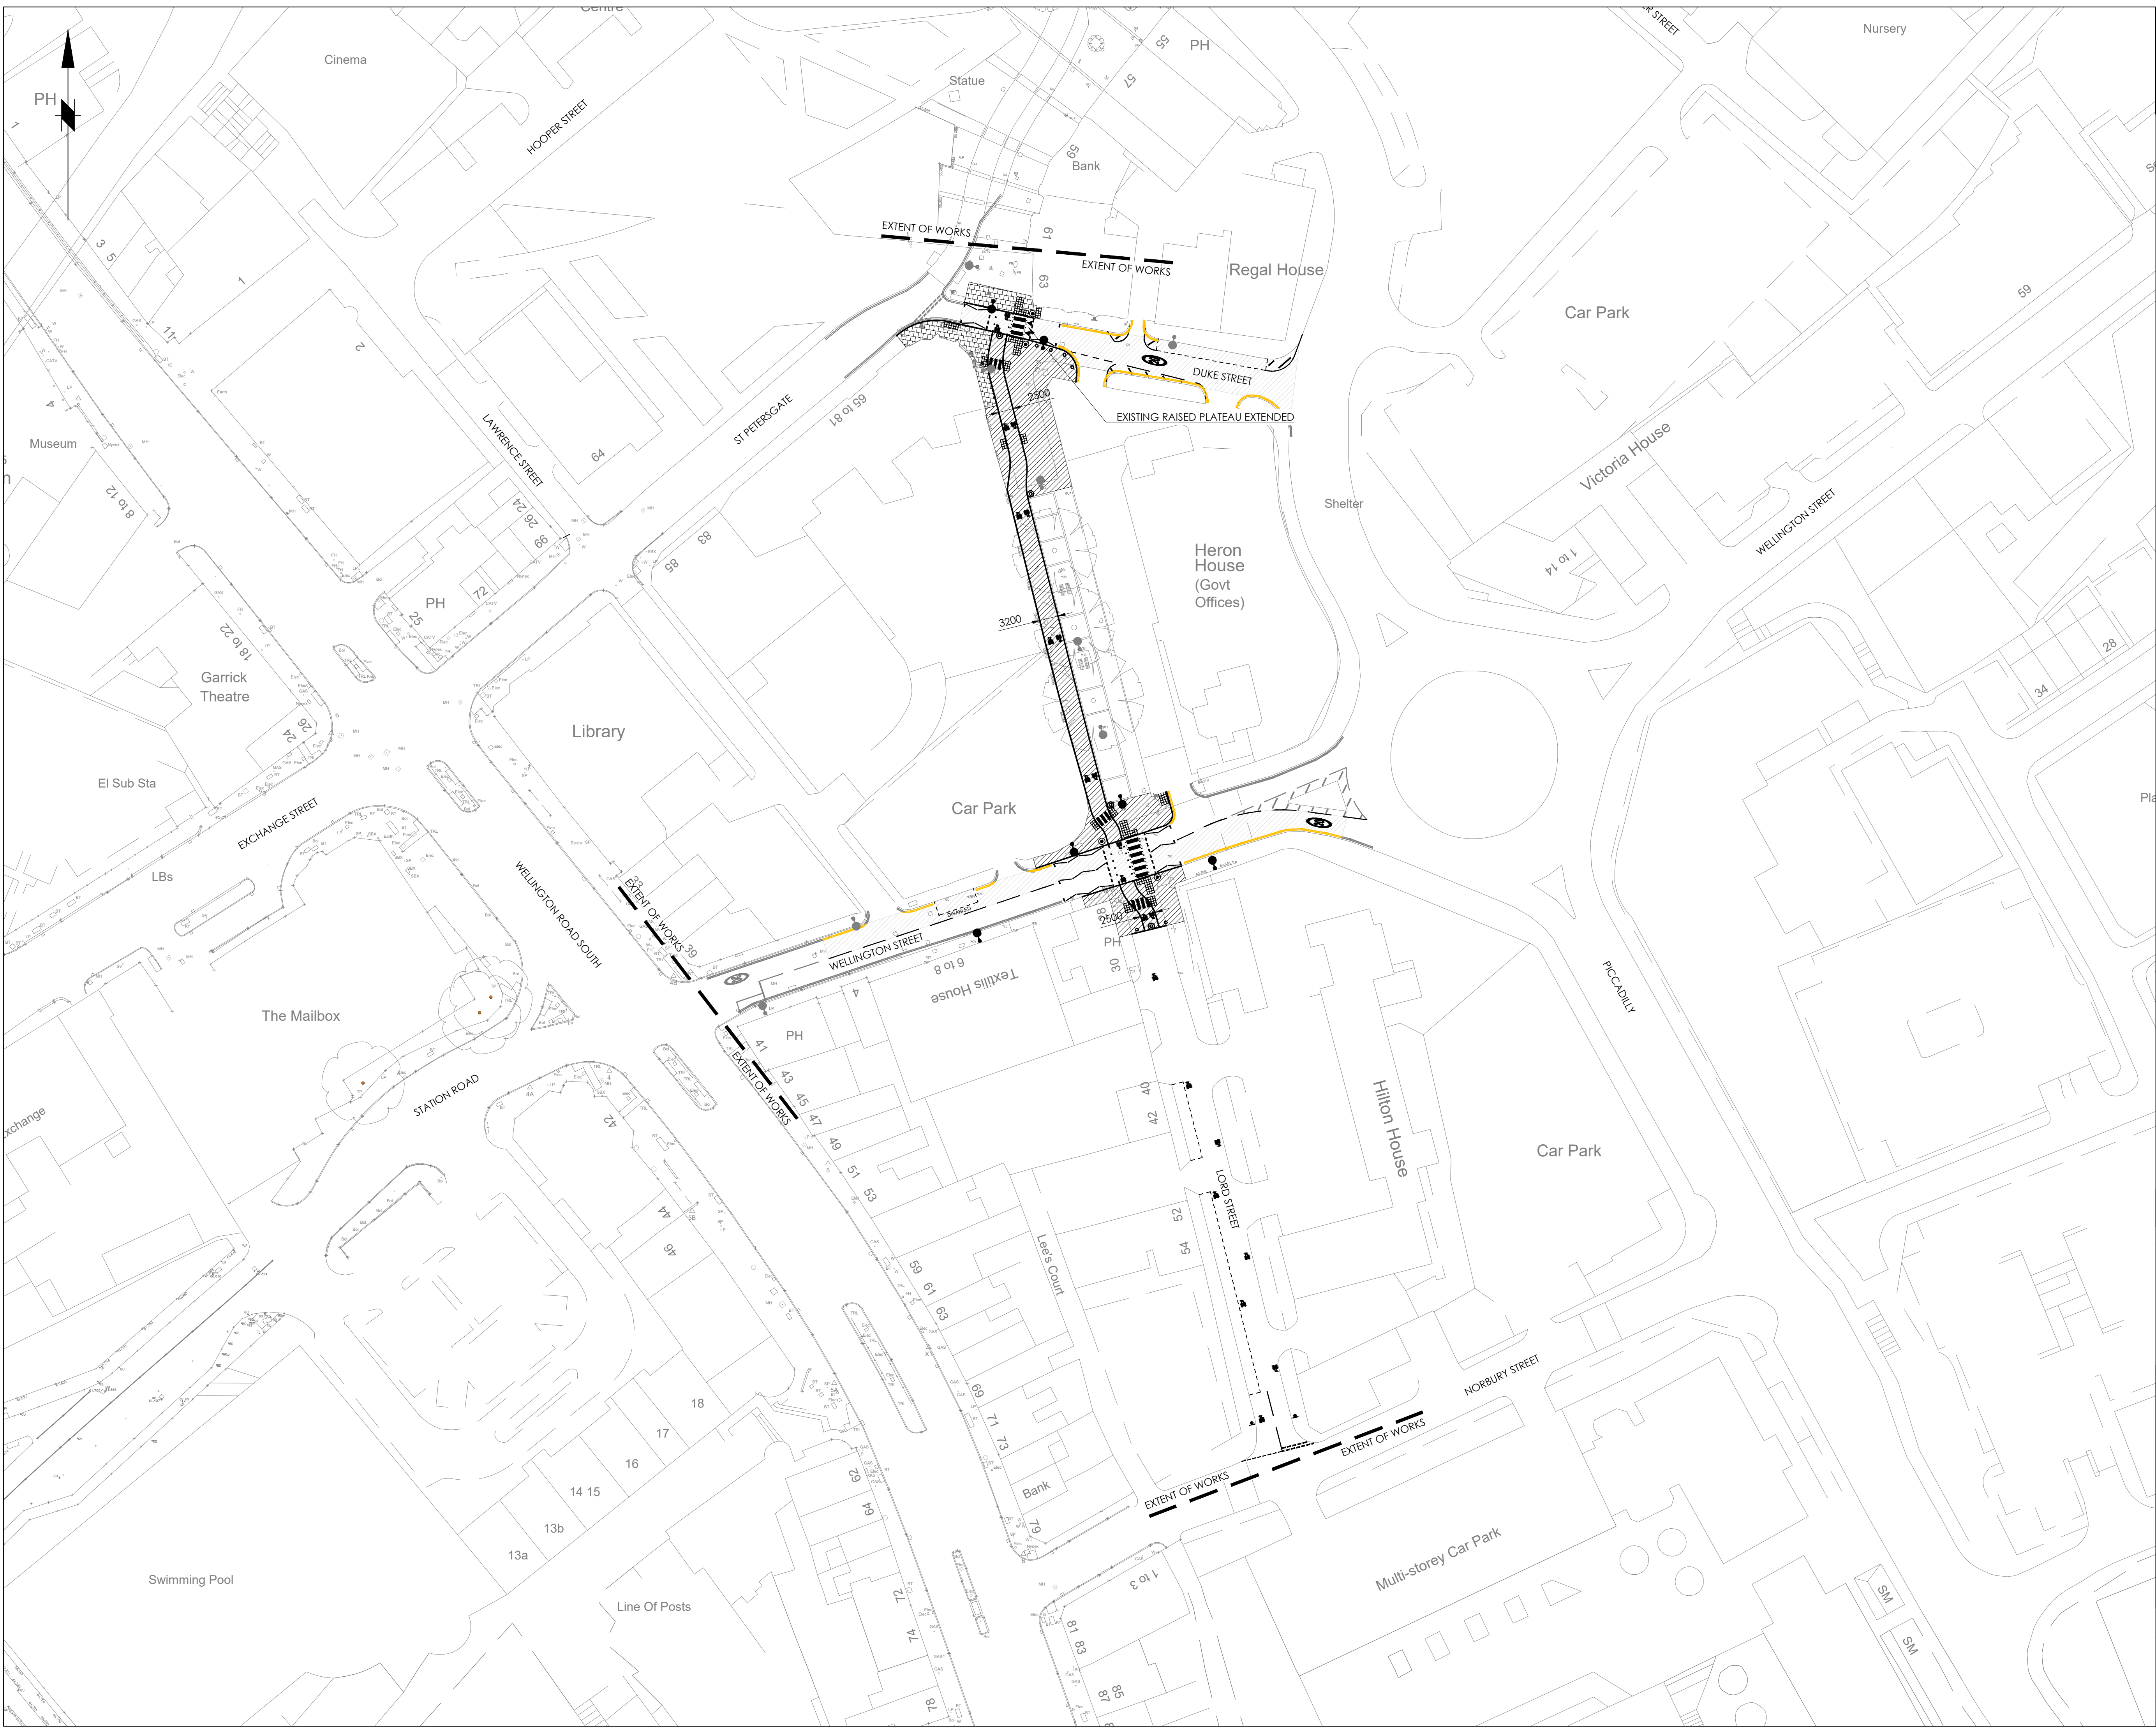

This map is reproduced from Ordnance Survey material with the permission of Ordnance Survey on behalf of the Controller of Her Majesty's Stationary Office © Crown copyright.Unauthorised reproduction infringes Crown copyright and may lead to prosecution or civil proceedings. Stockport Metropolitan Borough Council 100019571 2021

NOTES – GENERAL:

- 1) ALL DIMENSIONS ARE STATED IN MILLIMETRES UNLESS NOTED OTHERWISE.
- 2) ALL LEVELS ARE STATED IN METRES
- 3) ALL DIMENSIONS, LEVELS AND CO-ORDINATES ARE BASED UPON TOPOGRAPHICAL SURVEY DRAWING BY SMBC HIGHWAYS & TRANSPORTATION.
- 4) DO NOT SCALE. PLEASE REFER ANY QUERIES TO THE PROJECT MANAGER / SUPERVISOR.
- 5) THE FOLLOWING DETAILS HAVE BEEN OMITTED FOR CLARITY:
 - SERIES 500: DRAINAGE, DUCTING AND SERVICE CHAMBERS

KEY – GENERAL ARRANGEMENT

SERIES 700: PAVEMENT

- EXTENT OF PROPOSED SURFACING
- EXTENT OF RAISED PLATEAU

SERIES 1100: KERBS, FOOTWAYS AND PAVED AREAS

- P.C.C KERBING - PROPOSED
- P.C.C TACTILE PAVING - PROPOSED
- NATURAL STONE PAVING - PROPOSED
- BITMAC SURFACING - PROPOSED

SERIES 1200: TRAFFIC SIGNS AND ROAD MARKINGS

- TRAFFIC SIGNS - EXISTING
- TRAFFIC SIGNS - PROPOSED - TBC
- ROAD MARKINGS - EXISTING
- ROAD MARKINGS - PROPOSED
- BELISHA BEACON - PROPOSED
- BOLLARD - PROPOSED
- MORPETH BOLLARD - PROPOSED

SERIES 1300: ROAD LIGHTING AND CCTV MASTS

- LIGHTING COLUMN - EXISTING
- LIGHTING COLUMN - PROPOSED

P03	DL	D.JL	08/09/21	CLIENT APPROVED UPDATED CLIENT COMMENTS
P02	DL	D.JL	03/08/21	
Rev.	Drawn	Checked	Date	Revision Details

AMENDMENTS

STOCKPORT
METROPOLITAN BOROUGH COUNCIL
HIGHWAYS AND TRANSPORTATION
STOCKPORT SK1 3XE
TEL 0161 474

CAROLINE SIMPSON
DEPUTY CHIEF EXECUTIVE
Job Title

**EDGELEY TO STOCKPORT
(AREA E)**


Drawing Title

GENERAL ARRANGEMENT

Drawn DL	Engineer SH	Checked DJL/RB	Approved NW
Date 03/06/21	Date 04/06/21	Date 04/06/21	Date 08/09/21
Size A1	Scale 1:500		

Drawing No. F_0285_E_001

Revision
P03

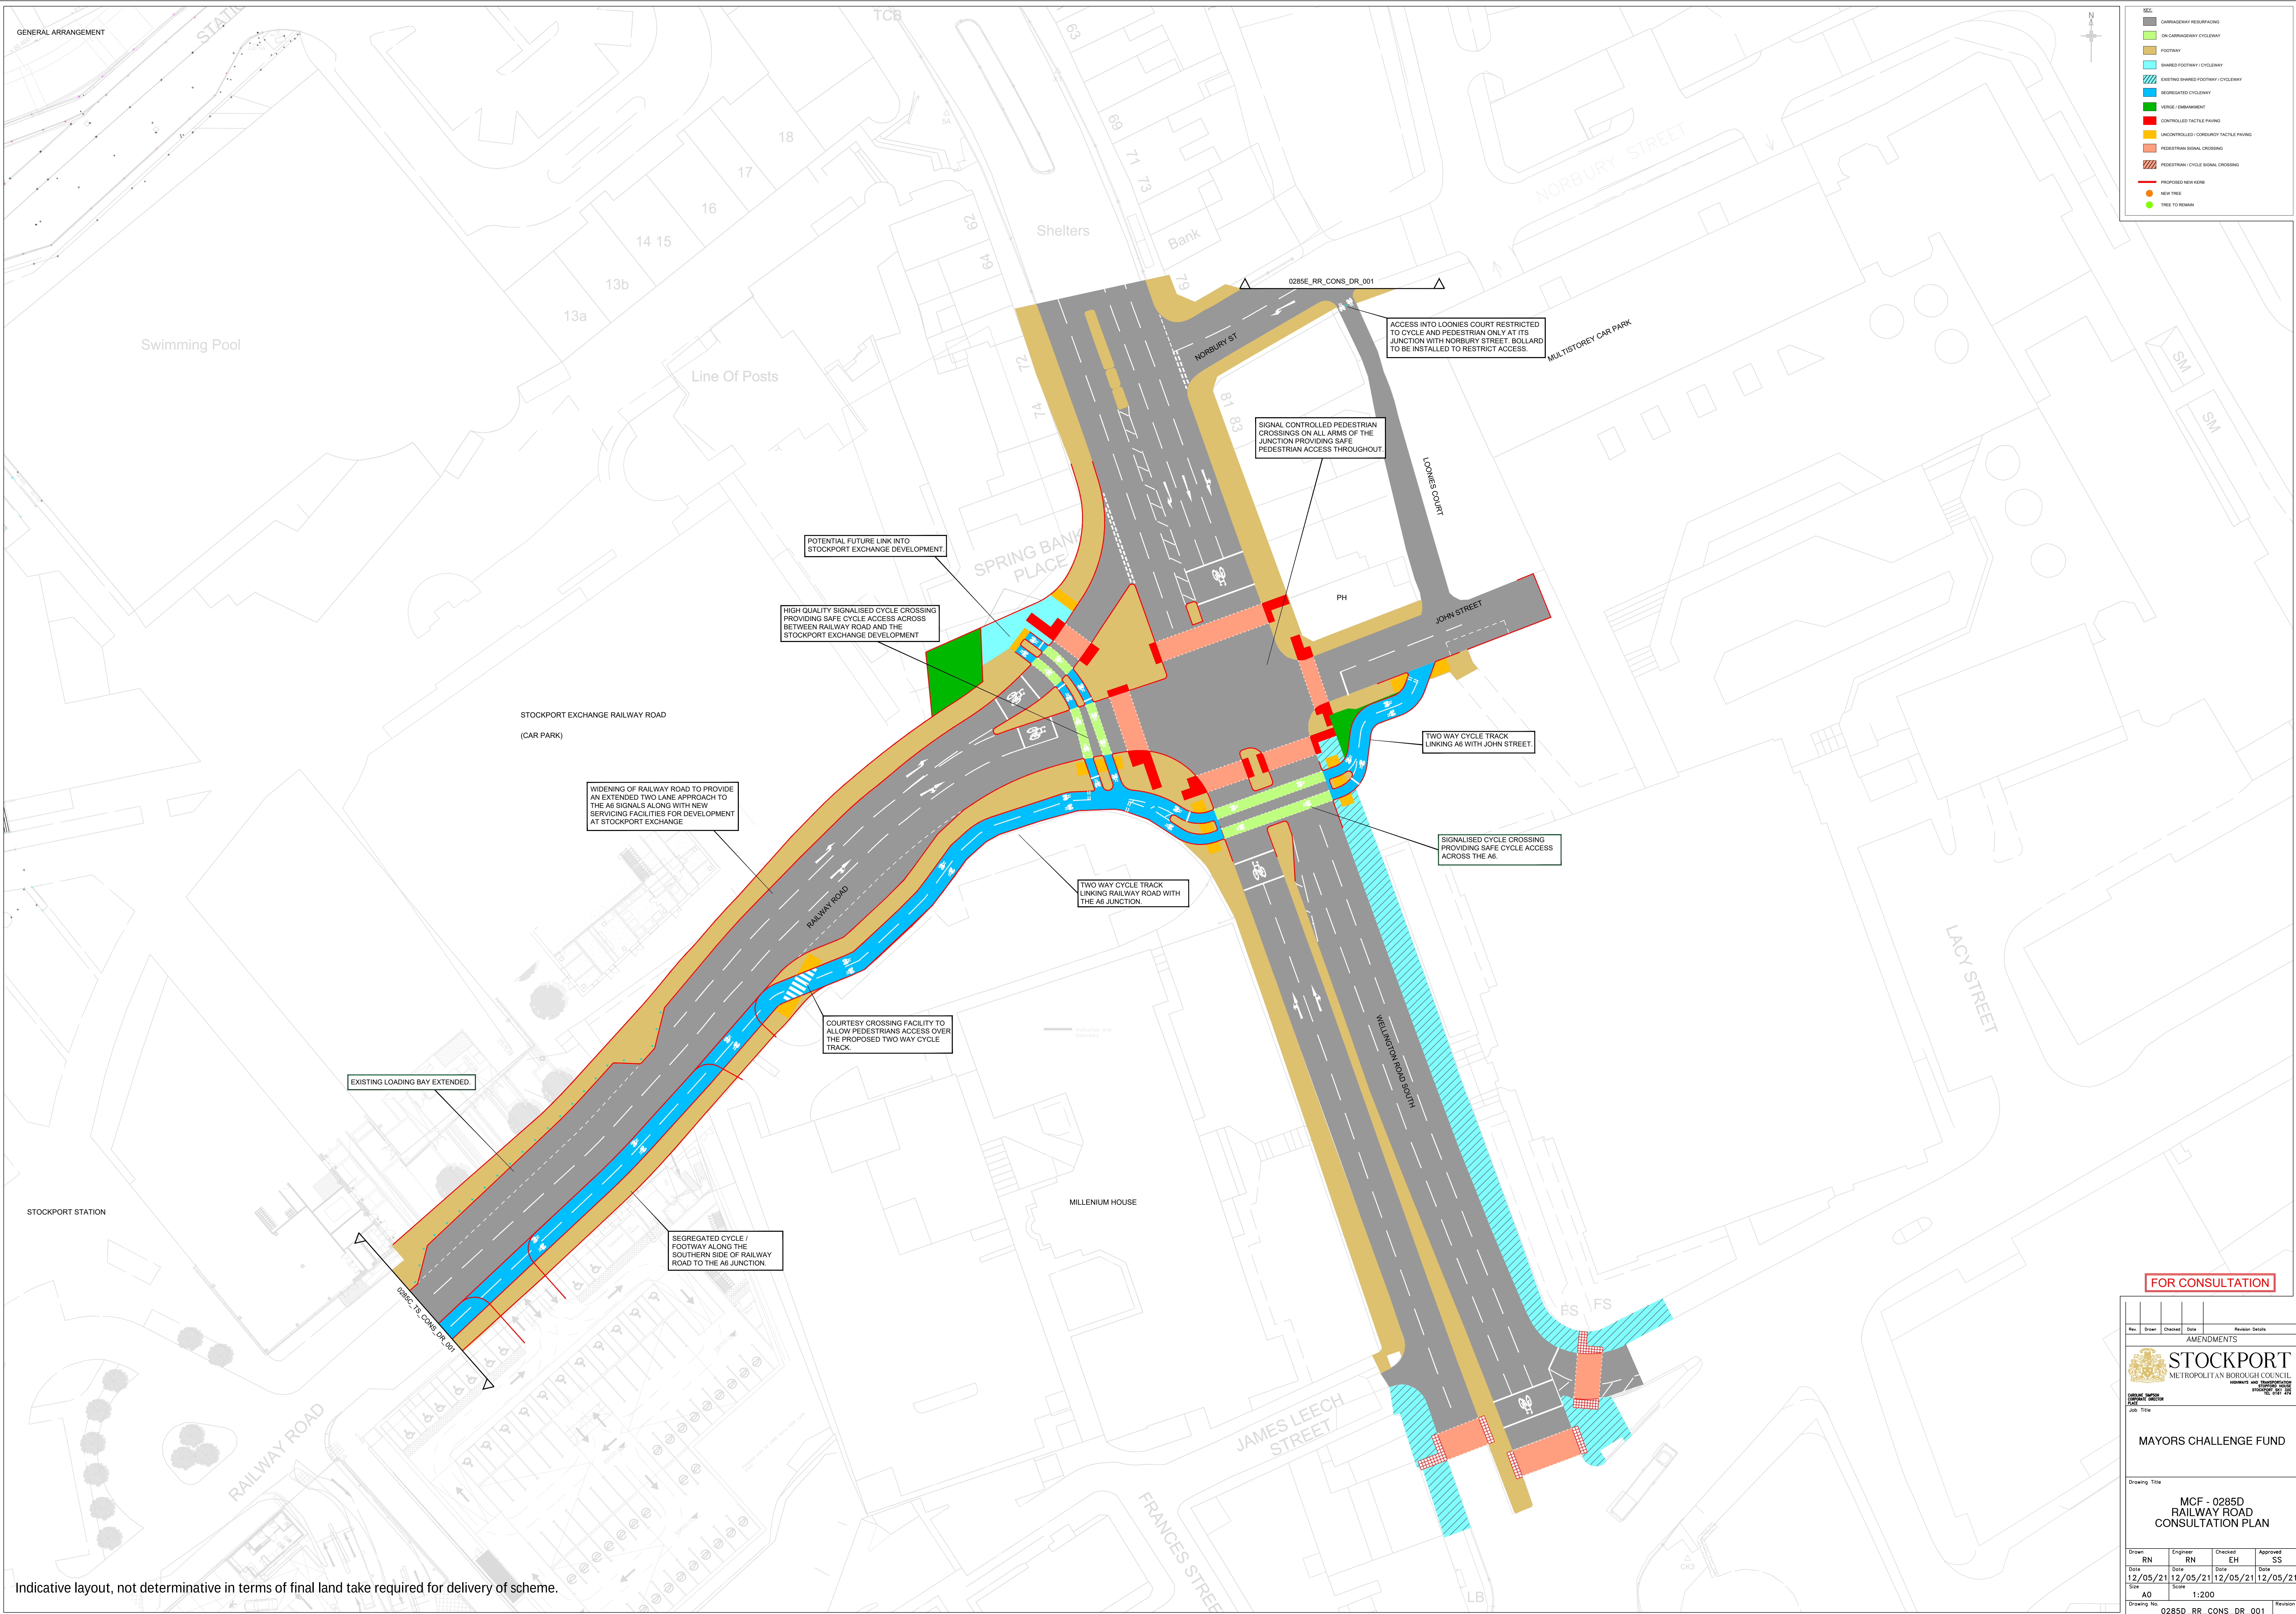


Indicative layout, not determinative in terms of final land take required for delivery of scheme.

FOR CONSULTATION

Rev.	Drawn	Checked	Date	Revision Details
AMENDMENTS				
 STOCKPORT METROPOLITAN BOROUGH COUNCIL WILMANSLEY AND SHARPOURHOPE STOCKPORT, CHESHIRE SK9 5LJ				
MAYORS CHALLENGE FUND				
Drawing Title				
MCF - 0285D RAILWAY ROAD CONSULTATION PLAN				
Drawn	Engineer	Checked	Approved	
RN	RN	EH	SS	
Date	Date	Date	Date	
12/05/21	12/05/21	12/05/21	12/05/21	
Scale	Scale			
A0	1:200			
Drawing No. 0285D_RR_CONS_DR_001				
Revision				

- LEGEND
- CARRIAGEWAY RESURFACING
 - ON CARRIAGEWAY CYCLEWAY
 - FOOTWAY
 - SHARED FOOTWAY / CYCLEWAY
 - EXISTING SHARED FOOTWAY / CYCLEWAY
 - SEGREGATED CYCLEWAY
 - EDGE OF FOOTWAY
 - CONTROLLED TACTILE PAVING
 - UNCONTROLLED TACTILE PAVING
 - PEDESTRIAN SIGNAL CROSSING
 - PEDESTRIAN / CYCLE SIGNAL CROSSING
 - PROPOSED NEW TREES
 - NEW TREE
 - TREE TO REMAIN

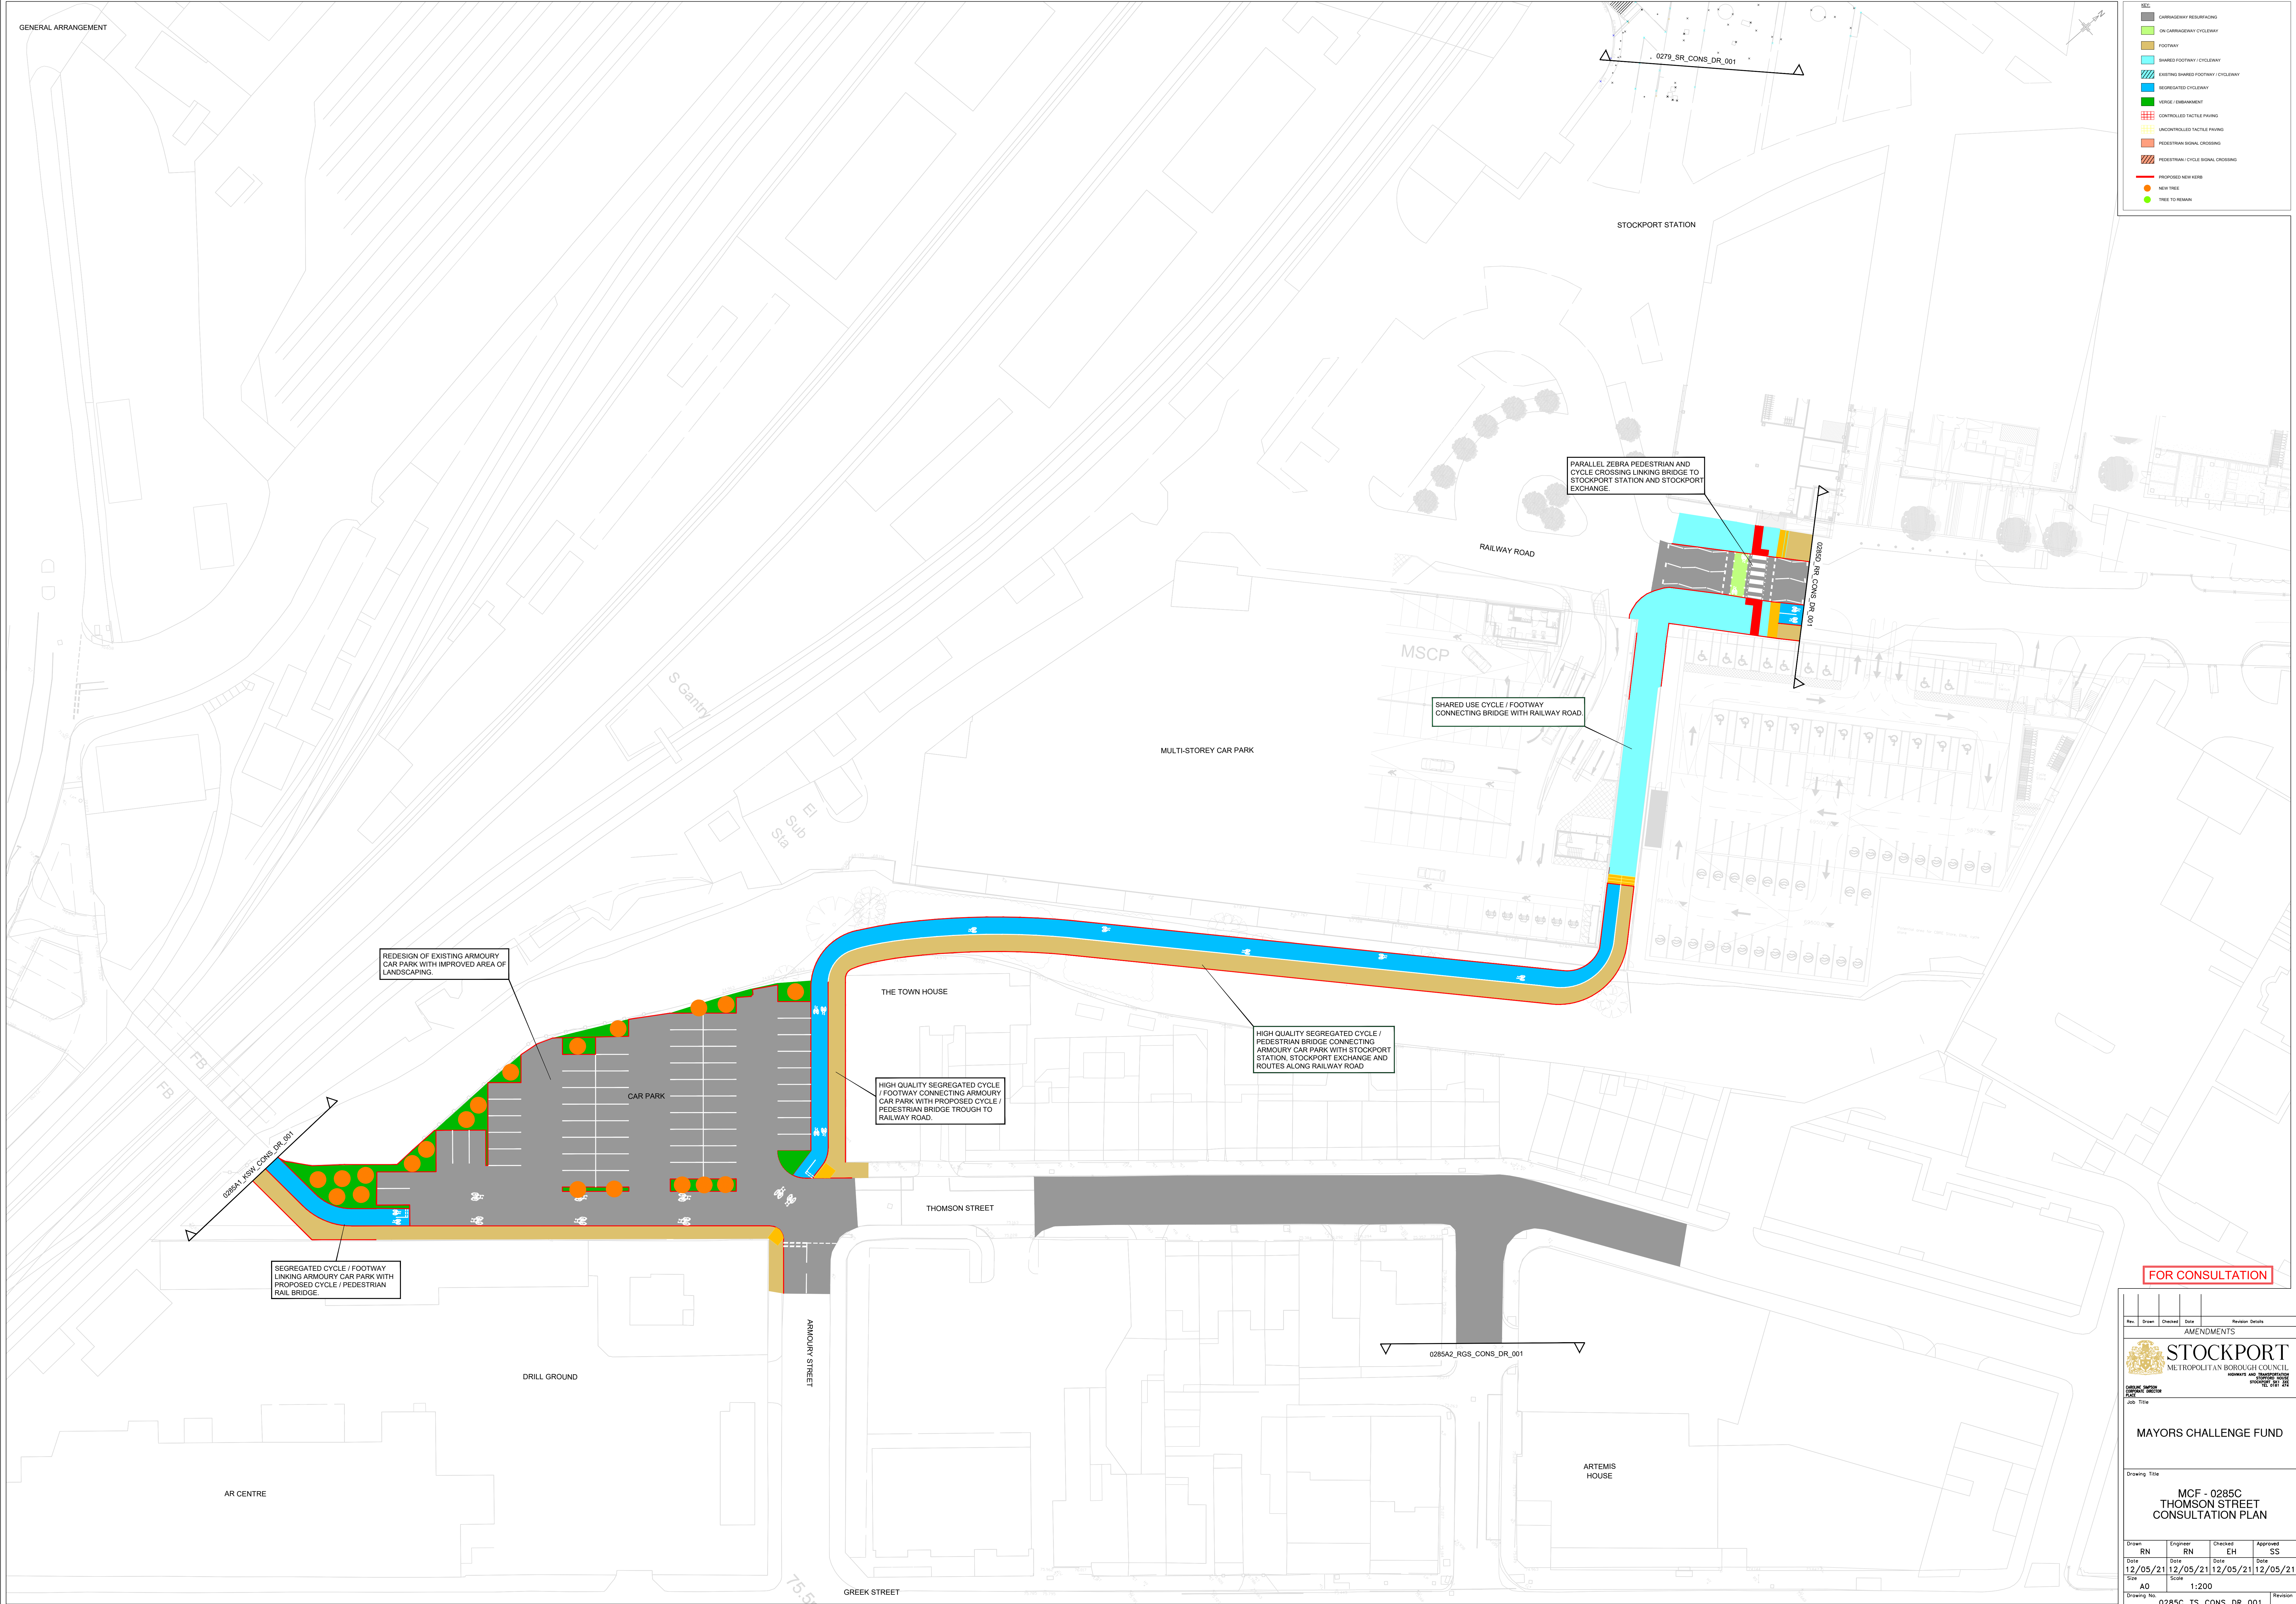

FOR CONSULTATION

Drawn		Checked		Revision Details	
AMENDMENTS					
 STOCKPORT METROPOLITAN BOROUGH COUNCIL					
MAYORS CHALLENGE FUND					
Drawing Title					
MCF - 0285C THOMSON STREET CONSULTATION PLAN					
Drawn	Engineer	Checked	Approved		
RN	RN	EH	SS		
Date	Date	Date	Date		
12/05/21	12/05/21	12/05/21	12/05/21		
Scale	Scale				
A0	1:200				
Drawing No. 0285C_TS_CONS_DR_001					
Revision					