


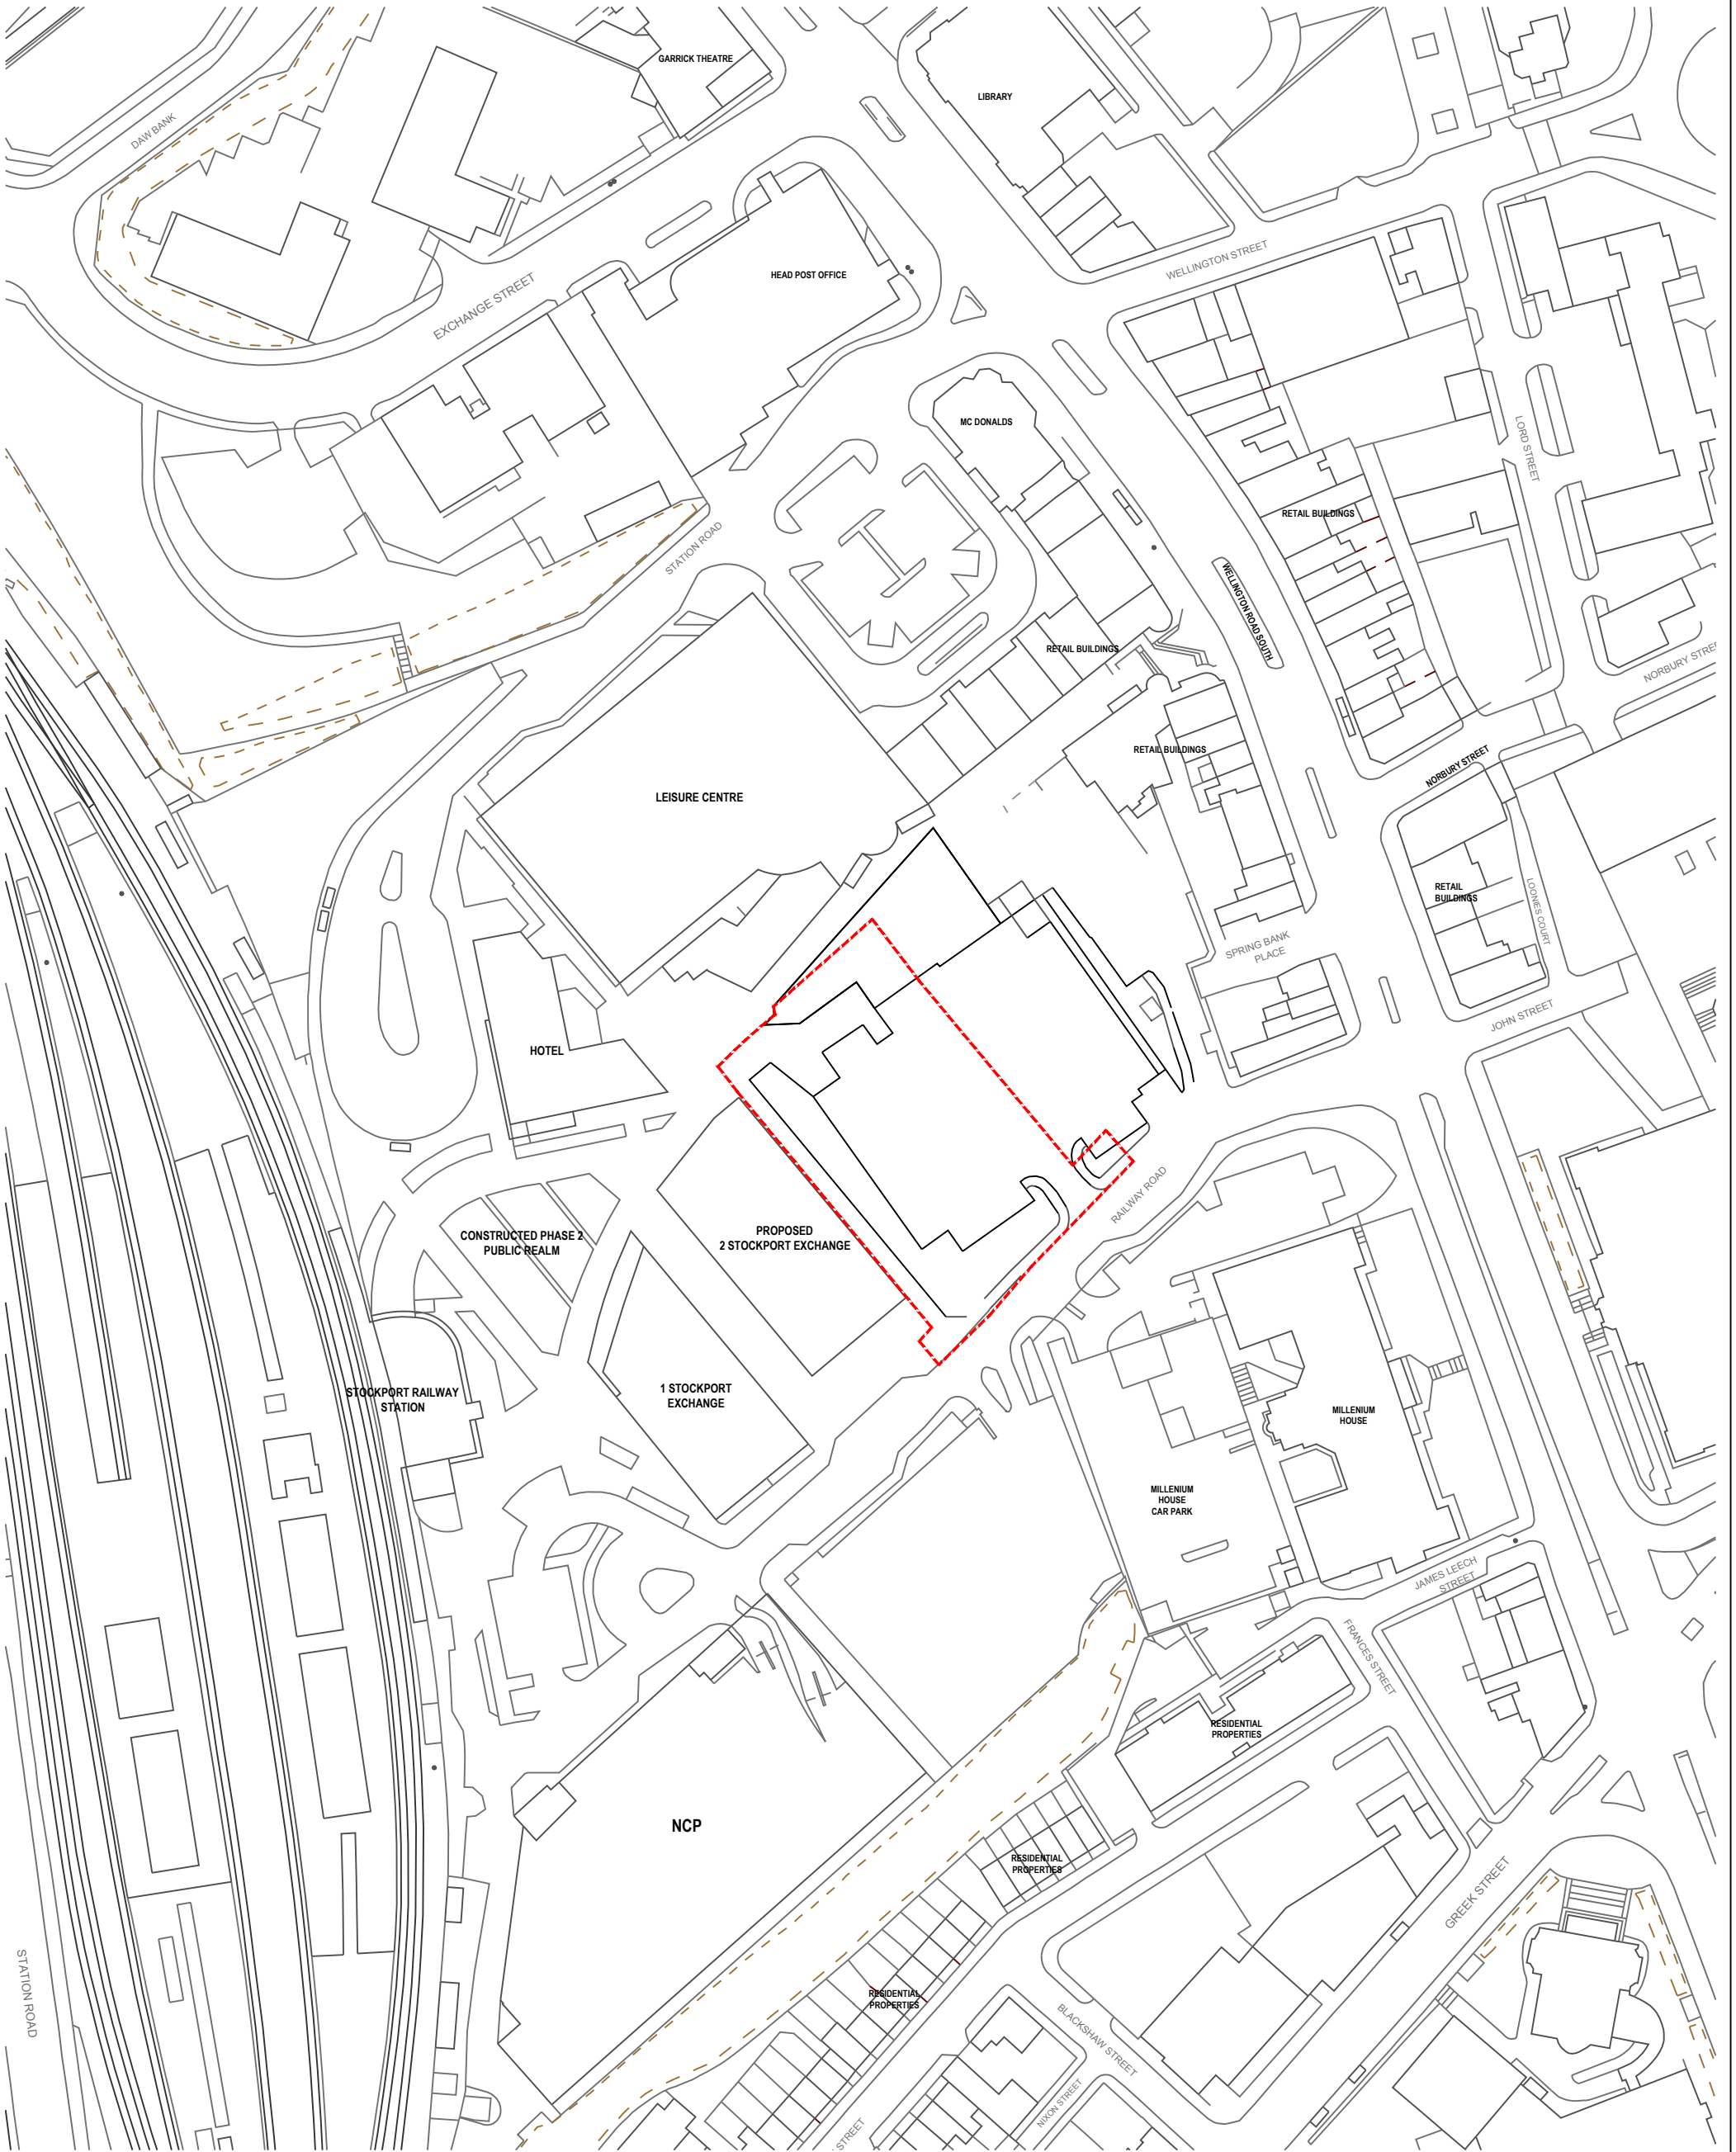

KEY:

 PLANNING APPLICATION RED LINE BOUNDARY

| rev | comments    | by | date       |
|-----|-------------|----|------------|
| 00  | First Issue | KT | 21.05.2021 |
|     |             |    |            |
|     |             |    |            |
- Notes
- Do not scale from drawing, use figured dimensions only.
  - All dimensions to be checked onsite.
  - This drawing to be read in conjunction with all other Gillespies drawings and specifications.



Ordnance Information shown is reproduced from Ordnance Survey material with the permission of Ordnance Survey on behalf of the Controller of Her Majesty's Stationary Office @ Crown Copyright. Unauthorised reproduction infringes Crown Copyright and may lead to prosecution or civil proceedings. License No. 1000 17362  
© copyright GILLESPIES LLP, all rights reserved

Stockport Exchange  
Phase 4

Drawing  
Location Plan

Drawing number  
P20359-00-001-GIL-0003

Drawing Status  
**PLANNING**

Date  
20.05.2021

Scale  
1:1250@A3

Revision  
**00**

Drawn  
KT

Checked  
AG



© copyright GILLESPIES LLP, all rights reserved



**GILLESPIES**  
5th Floor, Phoenix House, 3 South Parade, Leeds, LS1 5QX  
P 0113 247 0550 F 0113 247 0660 E design.leeds@gillespies.co.uk



KEY:

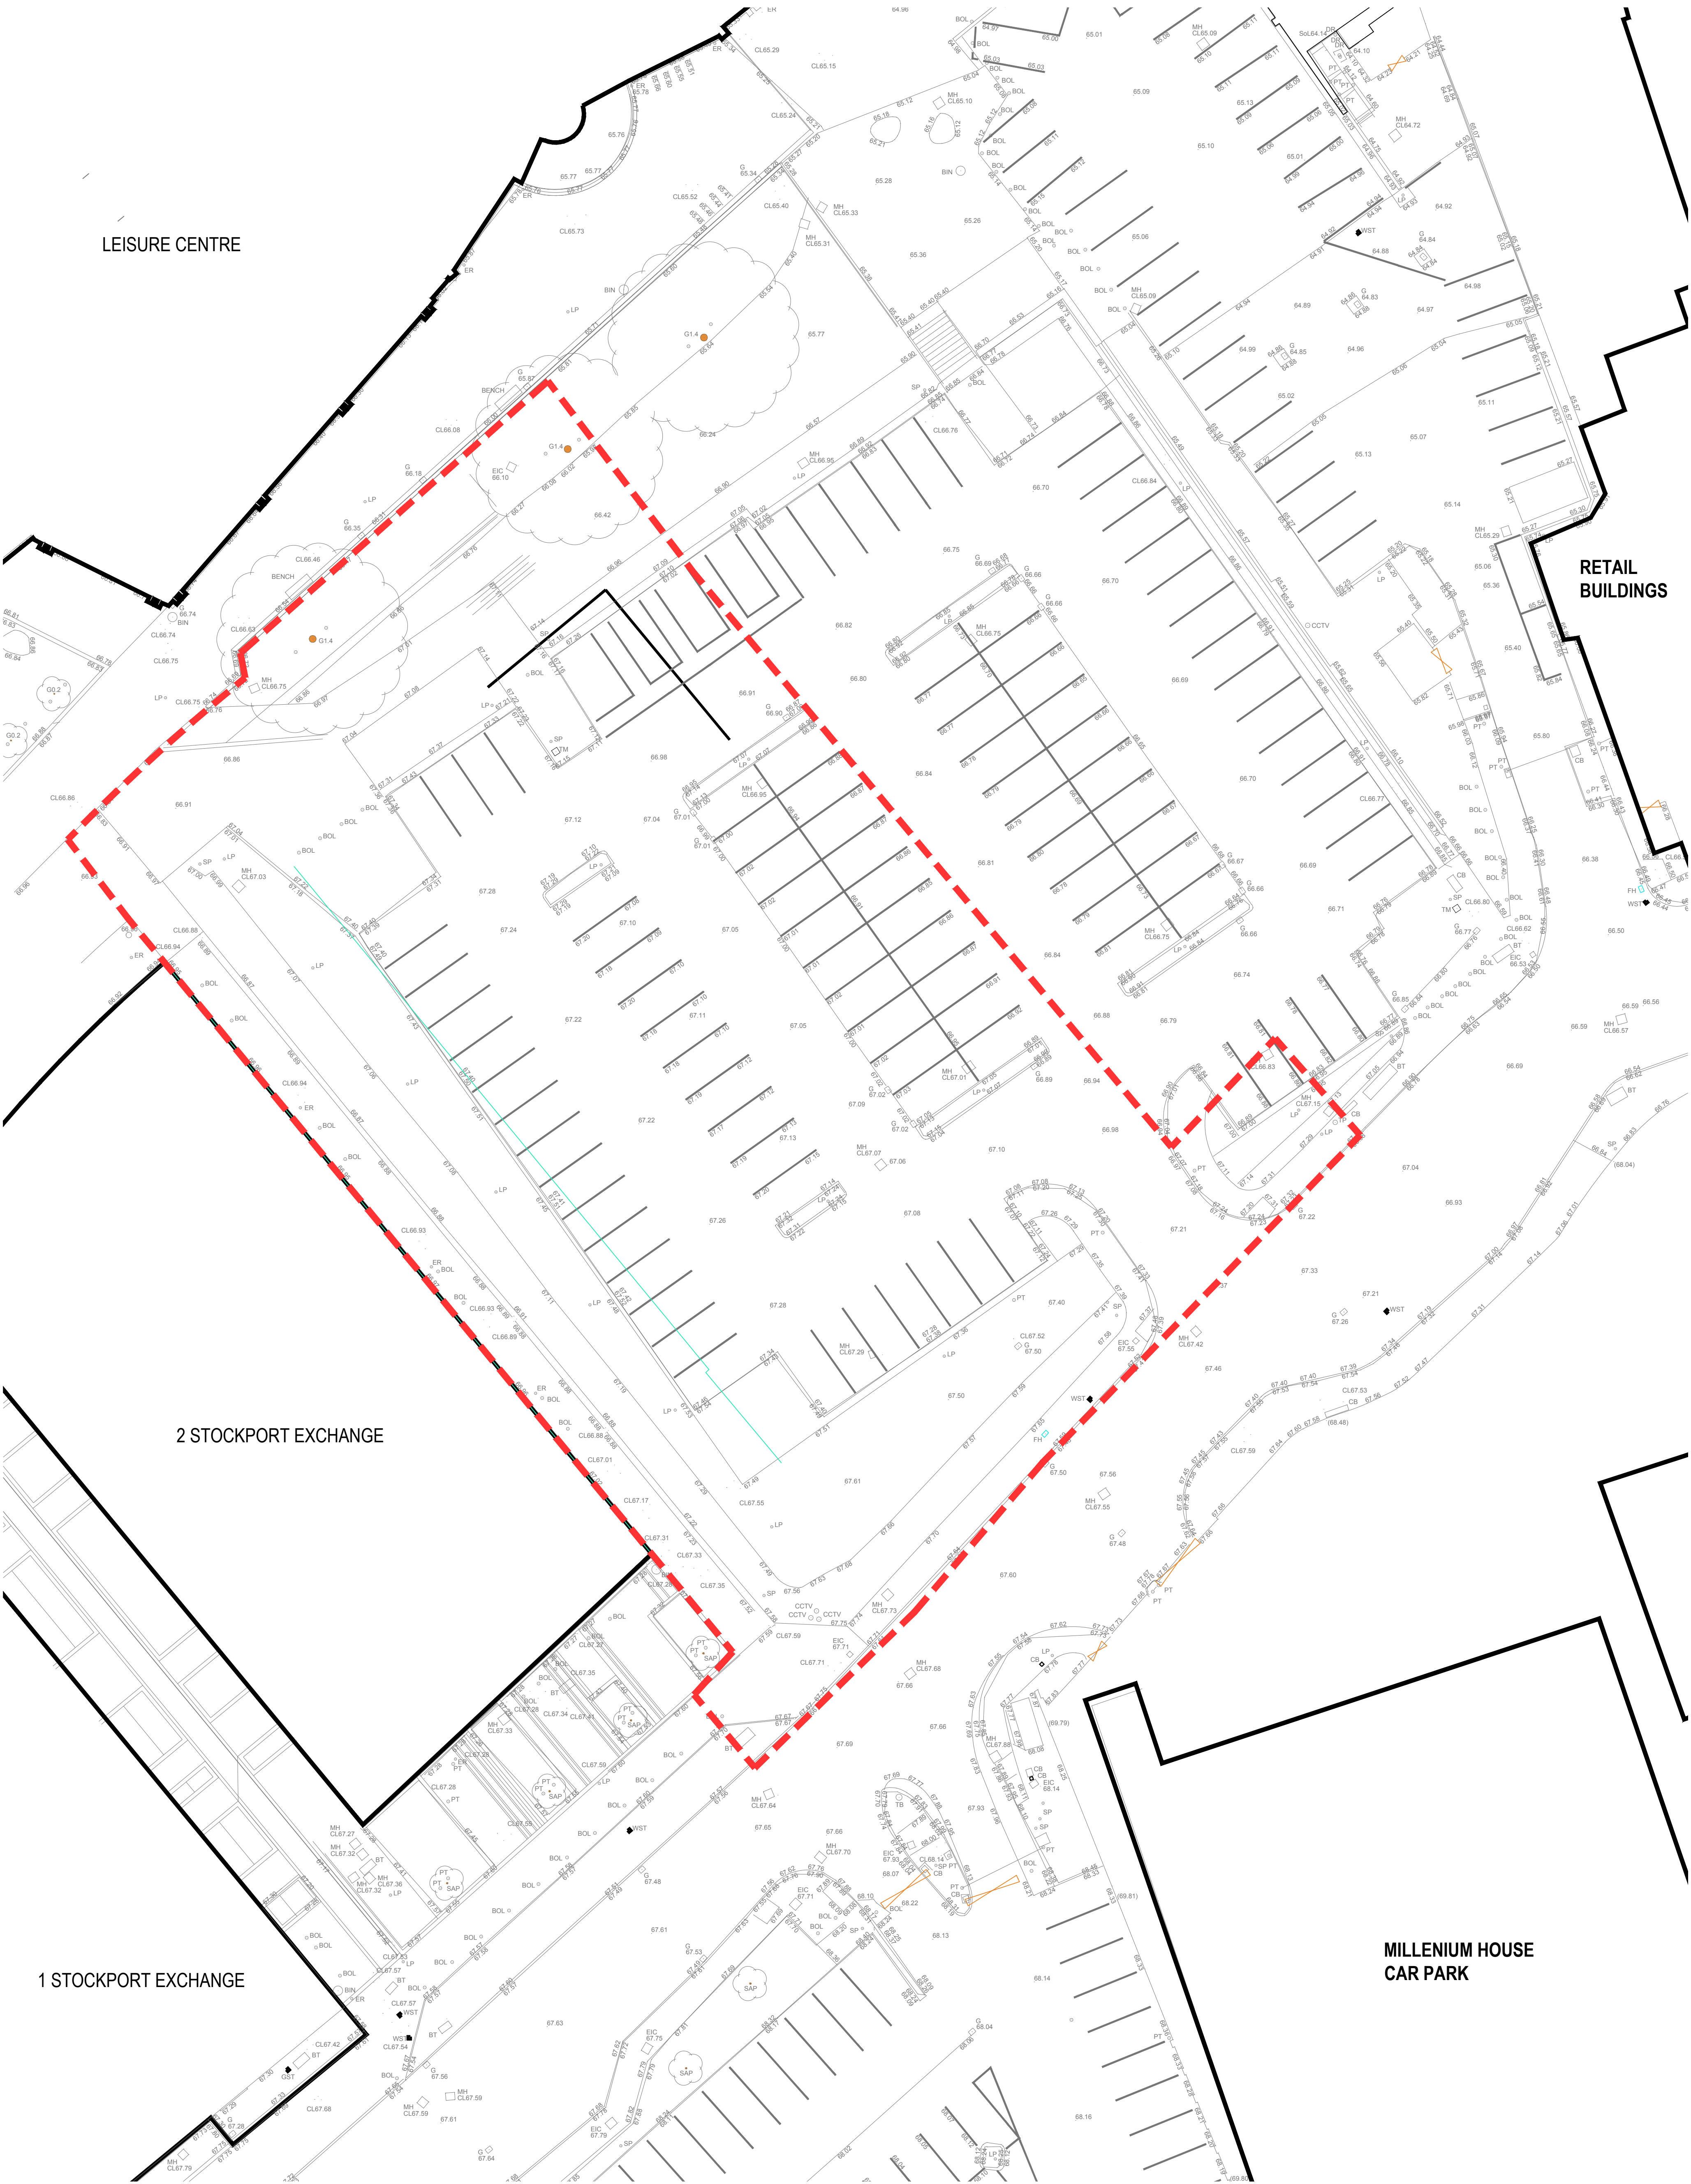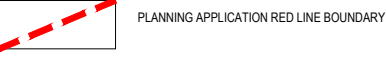

| rev | details                   | by | date       |
|-----|---------------------------|----|------------|
| 00  | FIRST ISSUE               | KT | 11.04.2021 |
| 01  | SECOND ISSUE FOR COMMENTS | KT | 19.05.2021 |
| 02  | PLB AMENDED               | KT | 20.05.2021 |
|     |                           |    |            |
|     |                           |    |            |
|     |                           |    |            |
|     |                           |    |            |

Notes

1. Do not scale from drawing, use figured dimensions only.
2. All dimensions to be checked onsite.
3. This drawing to be read in conjunction with all other Gillespies drawings and specifications.

Ordnance Information shown is reproduced from Ordnance Survey material with the permission of Ordnance Survey on behalf of the Controller of Her Majesty's Stationary Office © Crown Copyright. Unauthorised reproduction infringes Crown Copyright and may lead to prosecution or civil proceedings. License No. 1006 17392

Project title  
**STOCKPORT EXCHANGE**  
**PHASE 4**

Drawing title  
**PLANNING APPLICATION RED**  
**LINE BOUNDARY PLAN**  
**SE3**

Drawing number  
**P20359-00-001-GIL-0001-02**

Revision

Drawing Status  
**PLANNING**

|            |            |       |         |
|------------|------------|-------|---------|
| Date       | Scale      | Drawn | Checked |
| 11.05.2021 | 1:200 @ A1 | KT    | AG      |


© copyright GILLESPIES LLP, all rights reserved



**GILLESPIES**

3rd Floor, Phoenix House, 3 South Parade, Lough LSI 52A  
P: 0113 247 0550 F: 0113 247 0650 E: design@gillespies.co.uk



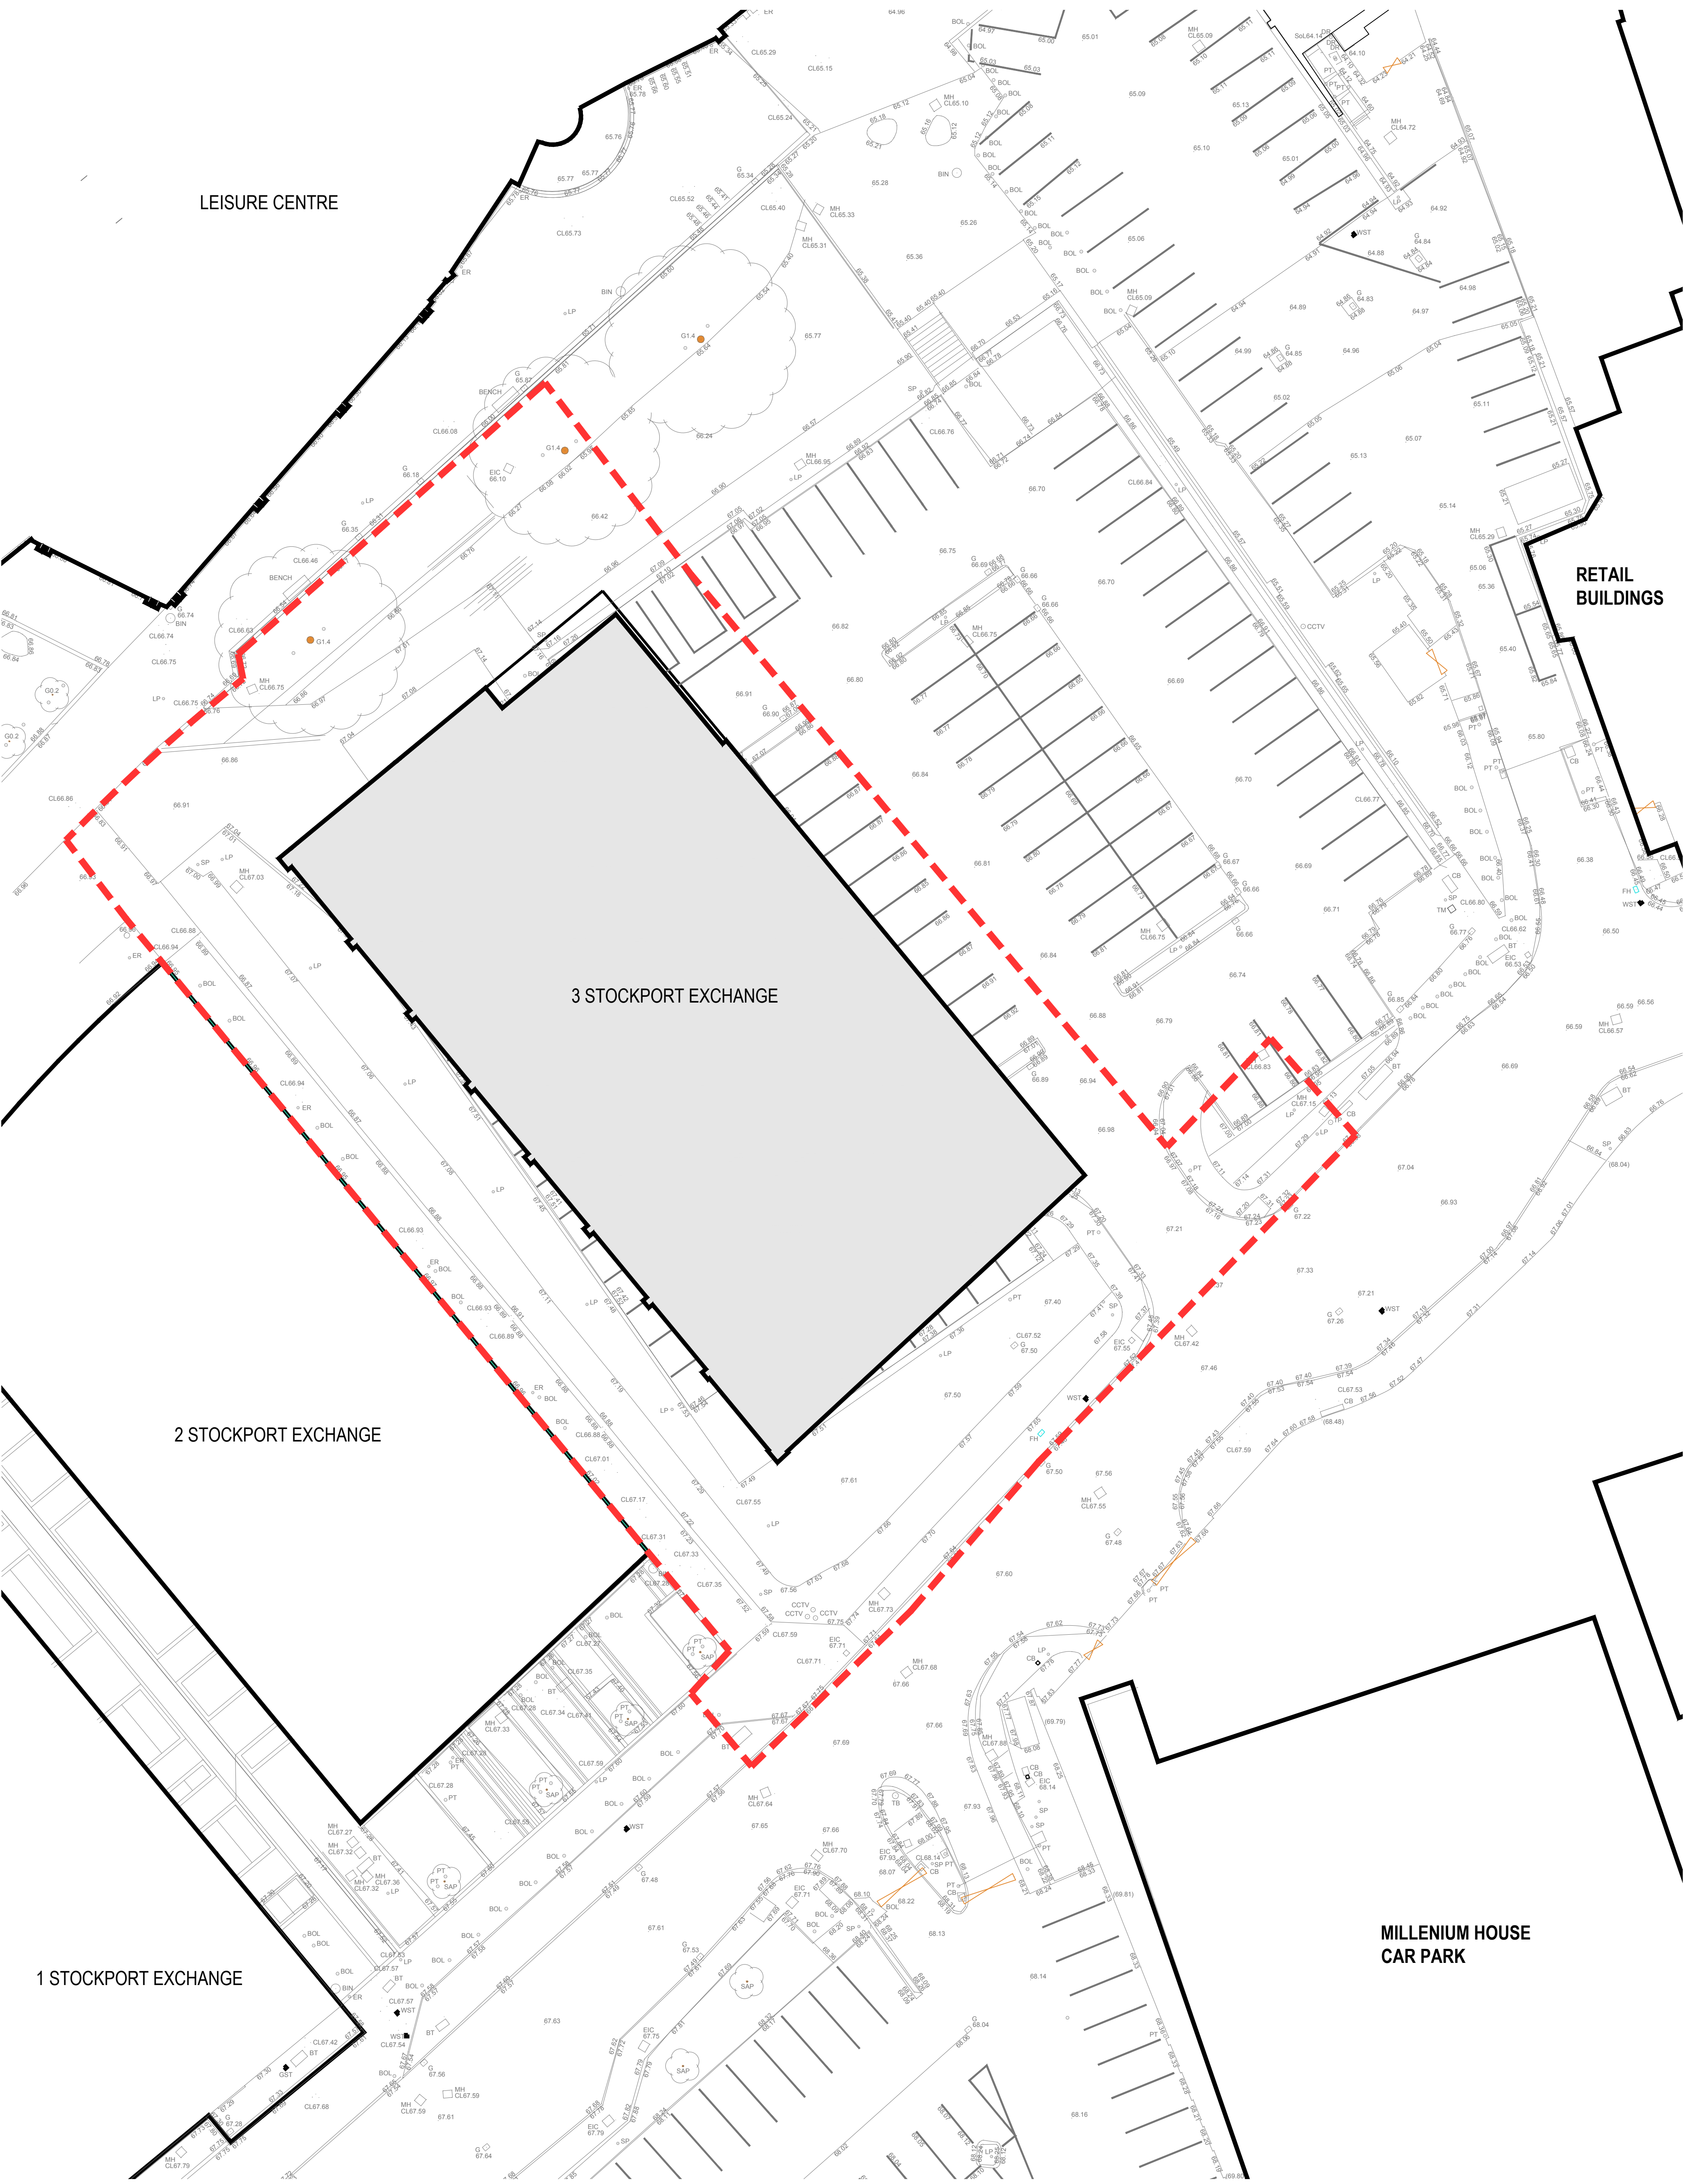

| rev | details     | by | date       |
|-----|-------------|----|------------|
| 00  | FIRST ISSUE | KT | 21.05.2021 |
|     |             |    |            |
|     |             |    |            |
- Notes
1. Do not scale from drawing, use figured dimensions only.
  2. All dimensions to be checked onsite.
  3. This drawing to be read in conjunction with all other Gillespies drawings and specifications.

Ordnance information shown is reproduced from Ordnance Survey material with the permission of Ordnance Survey on behalf of the Controller of Her Majesty's Stationary Office © Crown Copyright. Unauthorised reproduction infringes Crown Copyright and may lead to prosecution or civil proceedings. License No. 1006 17392

Project title  
STOCKPORT EXCHANGE  
PHASE 4

Drawing title  
BLOCK PLAN  
SE3

Drawing number  
P20359-00-001-GIL-0002-00

Revision

Drawing Status  
PLANNING

| Date       | Scale      | Drawn | Checked |
|------------|------------|-------|---------|
| 11.05.2021 | 1:200 @ A1 | KT    | AG      |

© copyright GILLESPIES LLP, all rights reserved



GILLESPIES

3rd Floor, Phoenix House, 3 South Parade, Lough LSI 52A  
P: 0113 247 0550 F: 0113 247 0650 E: design@gillespies.co.uk





| rev | details                                                                  | by | date       |
|-----|--------------------------------------------------------------------------|----|------------|
| 00  | FIRST ISSUE                                                              | KT | 11.03.2021 |
| 01  | SECOND ISSUE FOR COMMENTS                                                | KT | 29.03.2021 |
| 02  | THIRD ISSUE FOR COMMENTS                                                 | KT | 27.04.2021 |
| 03  | GREEN CORNERMAN GARDENS WIDTH REDUCED ALLOWING 3.5M FOR PEDESTRIAN PATHS | KT | 19.05.2021 |
| 04  | ISSUE FOR PLANNING REVIEW                                                | KT | 27.05.2021 |
| 05  | KEY UPDATED. ISSUE FOR PLANNING                                          | KT | 03.06.2021 |
| 06  | PLAN UPDATED. ISSUE FOR PLANNING                                         | KT | 16.06.2021 |

- Notes
1. Do not scale from drawing, use figured dimensions only.
  2. All dimensions to be checked onsite.
  3. This drawing to be read in conjunction with all other Gillespies drawings and specifications.

Ordnance information shown is reproduced from Ordnance Survey material with the permission of Ordnance Survey on behalf of the Controller of Her Majesty's Stationary Office (© Crown Copyright). Unauthorised reproduction is illegal. Crown Copyright and may lead to prosecution or civil proceedings. License No. 1006 17362

Project title  
**STOCKPORT EXCHANGE**  
PHASE 4

Drawing title  
**GENERAL ARRANGEMENT PLAN**  
SE3

Drawing number  
**P20359-00-001-GIL-0103-06**

Drawing Status  
**PLANNING**

|            |            |       |         |
|------------|------------|-------|---------|
| Date       | Scale      | Drawn | Checked |
| 10.03.2021 | 1:200 @ A1 | KT    | AG      |

© copyright GILLESPIES LLP. All rights reserved



**GILLESPIES**  
38 Floor, Phoenix House, 3 South Parade, Leeds, LS1 5QA  
P: 0113 247 0650 F: 0113 247 0650 E: design.team@gillespies.co.uk





**Stockport Exchange Phase 4  
Office**

**Planning Pack**

**Ryder Architecture Limited**

Innovation Centre  
131 Mount Pleasant  
Liverpool  
L3 5TF  
United Kingdom

+44 151 237 1300

**info@ryderarchitecture.com**  
**www.ryderarchitecture.com**

Newcastle  
London  
Glasgow  
Liverpool  
Hong Kong  
Vancouver  
Amsterdam

**Ryder Alliance**

Melbourne  
Sydney  
Perth  
Brisbane  
Barcelona  
Durban  
Johannesburg  
Cape Town  
Bangkok  
Shanghai  
Seoul  
Tokyo

**www.ryderalliance.com**

# Contents

|                       |             |
|-----------------------|-------------|
|                       | <b>Page</b> |
| Masterplan            | 4           |
| CGIs                  | 5           |
| GA Plans              | 7           |
| GA Elevations         | 11          |
| Sections in Context   | 13          |
| Elevations in Context | 14          |

Revision  
P01

Date  
6 September 2021

Author  
Rhiannon Lloyd

Checked  
Jonathan Shaw



# Stockport Exchange Masterplan





Office  
South / East View





Office  
North / East View






**Room Schedule:**

| Room Code         | Room Name                   | Area (m²) |
|-------------------|-----------------------------|-----------|
| 00.BOH.07         | Incoming Gas Supply Room    | 5         |
| 00.BOH.08         | Room Substation             | 15        |
| 00.BOH.06         | LV Switch Room              | 18        |
| 00.BOH.05         | Cold Water Storage          | 22        |
| 00.BOH.04         | Refuse Store                | 32        |
| 00.LO.05          | BOH Lobby                   | 9         |
| 00.SH.03.00.SH.04 | Male Shower                 | 4         |
| 00.CH.01          | Cycle Hub                   | 38        |
| 00.SH.05.00.SH.06 | Female Shower               | 4         |
| 00.LO.03          | BOH Circulation             | 33        |
| 00.WC.08          | Male WC                     | 3         |
| 00.WC.09          | Female WC                   | 2         |
| 00.WC.10          | Cleanable WC / Shower       | 3         |
| 00.WC.01          | Cleanable WC / Shower       | 6         |
| 00.WC.02          | Male WC                     | 2         |
| 00.WC.03          | Male WC                     | 2         |
| 00.WC.04          | Male WC                     | 2         |
| 00.WC.05          | Female WC                   | 2         |
| 00.WC.06          | Female WC                   | 2         |
| 00.WC.07          | Female WC                   | 2         |
| 00.WC.08          | Male WC                     | 2         |
| 00.WC.09          | Female WC                   | 2         |
| 00.WC.10          | Cleanable WC / Shower       | 3         |
| 00.LC.09          | WC Lobby                    | 12        |
| 00.LO.02          | Circulation Lobby           | 29        |
| 00.LO.01          | Lift Lobby                  | 21        |
| 00.LI.03          | Lift C                      | 5         |
| 00.LI.02          | Lift B                      | 5         |
| 00.LI.01          | Lift A                      | 5         |
| 00.EN.02          | Entrance                    | 14        |
| 00.EN.01          | Reception                   | 85        |
| 00.KI.01          | Office / Security / Kitchen | 20        |
| 00.SC.02          | Stair Core B                | 19        |
| 00.LO.07          | Office Lobby                | 5         |
| 00.BOH.02         | Telecomms Room              | 10        |
| 00.BOH.01         | BOH WC                      | 6         |
| 00.SH.02          | Male Shower                 | 3         |
| 00.SH.01          | Female Shower               | 2         |
| 00.DR.01          | Drying Room                 | 2         |
| 00.DR.02          | Drying Room                 | 2         |
| 00.DR.74          | Drying Room                 |           |



# GA Plans

## Level 1

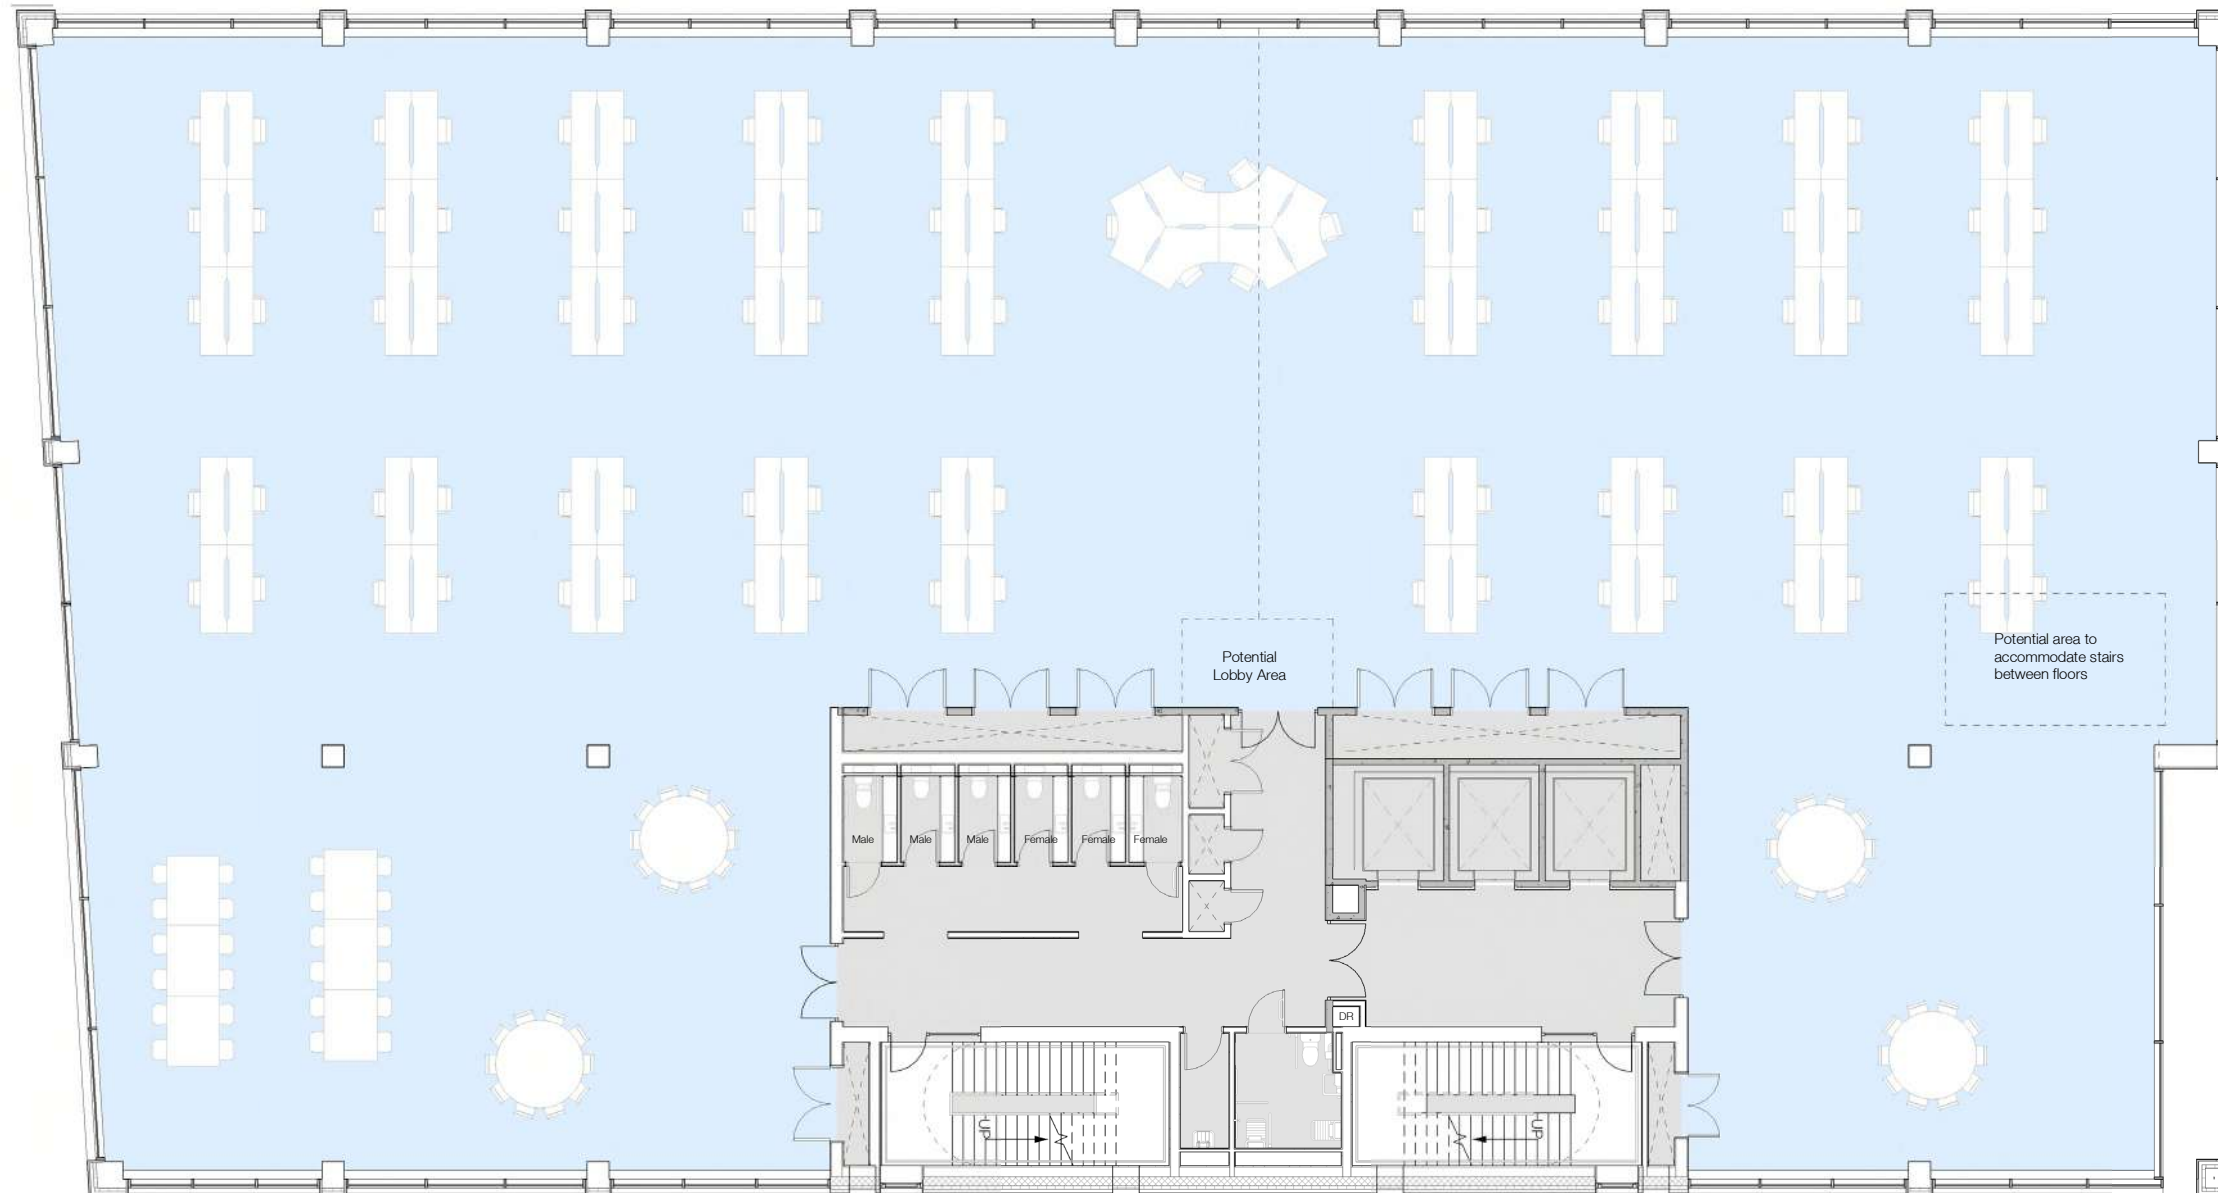





GA Plans  
Level 2 - 5




Level 2

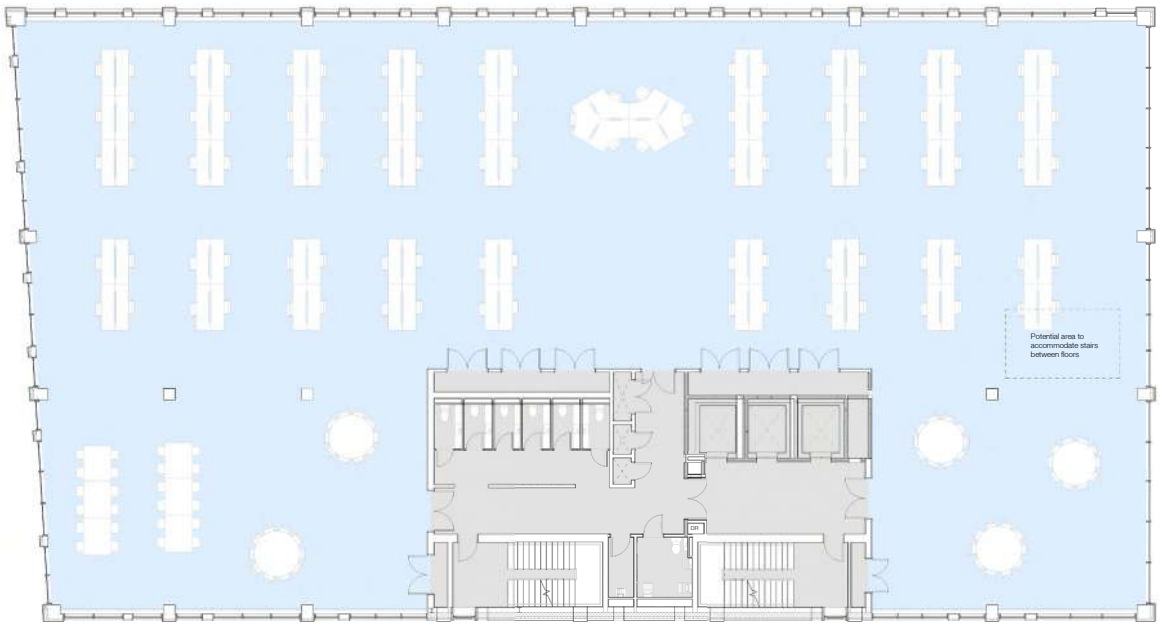

Level 3

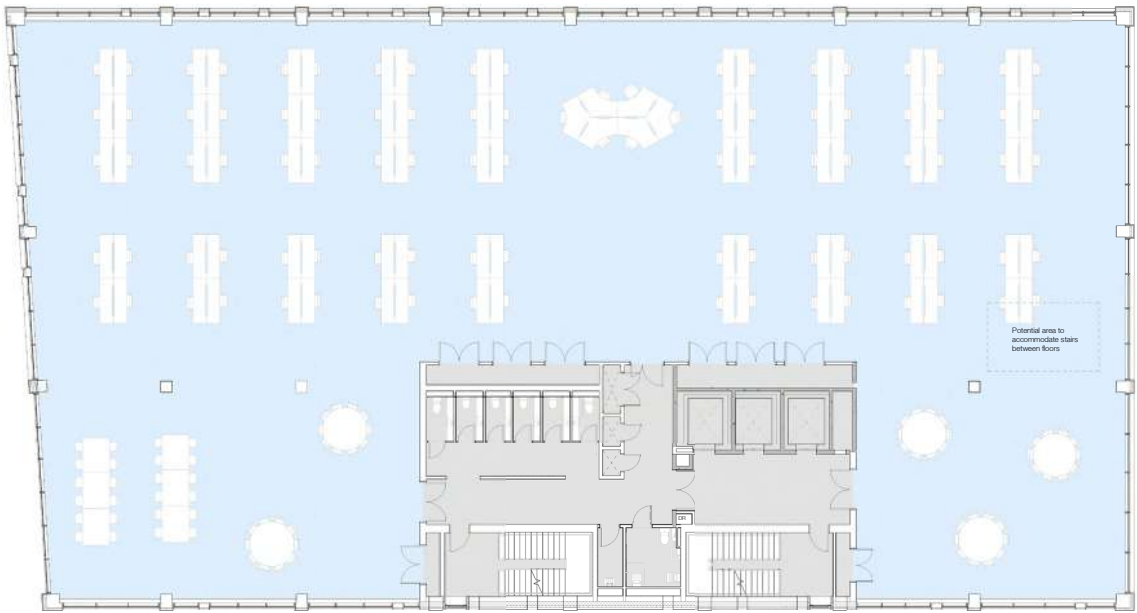

Level 4

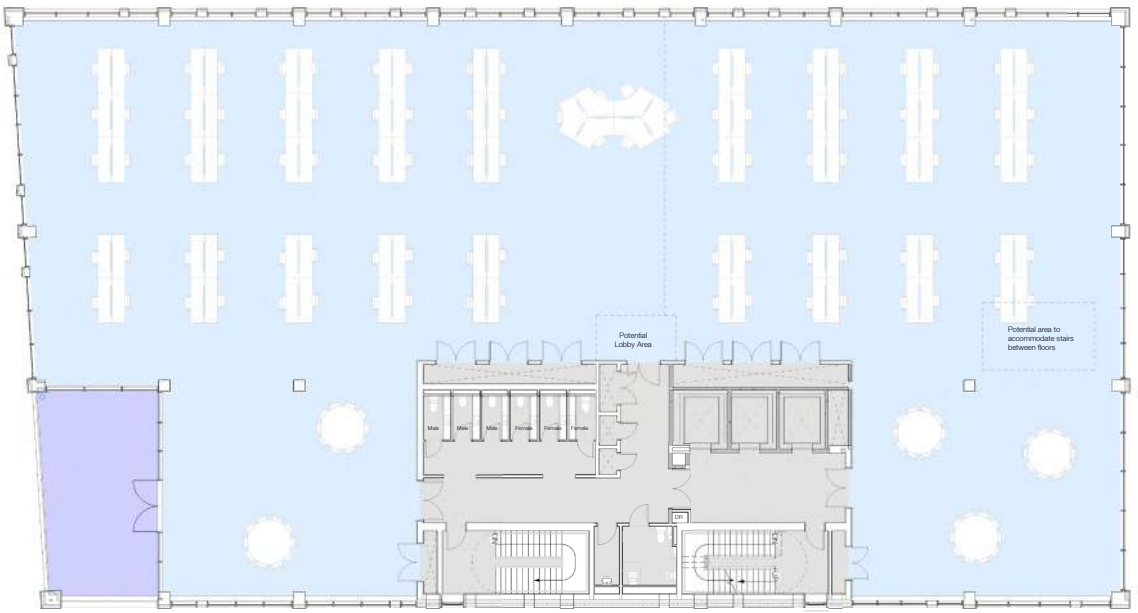


Level 5



# GA Plans

## Roof Plan

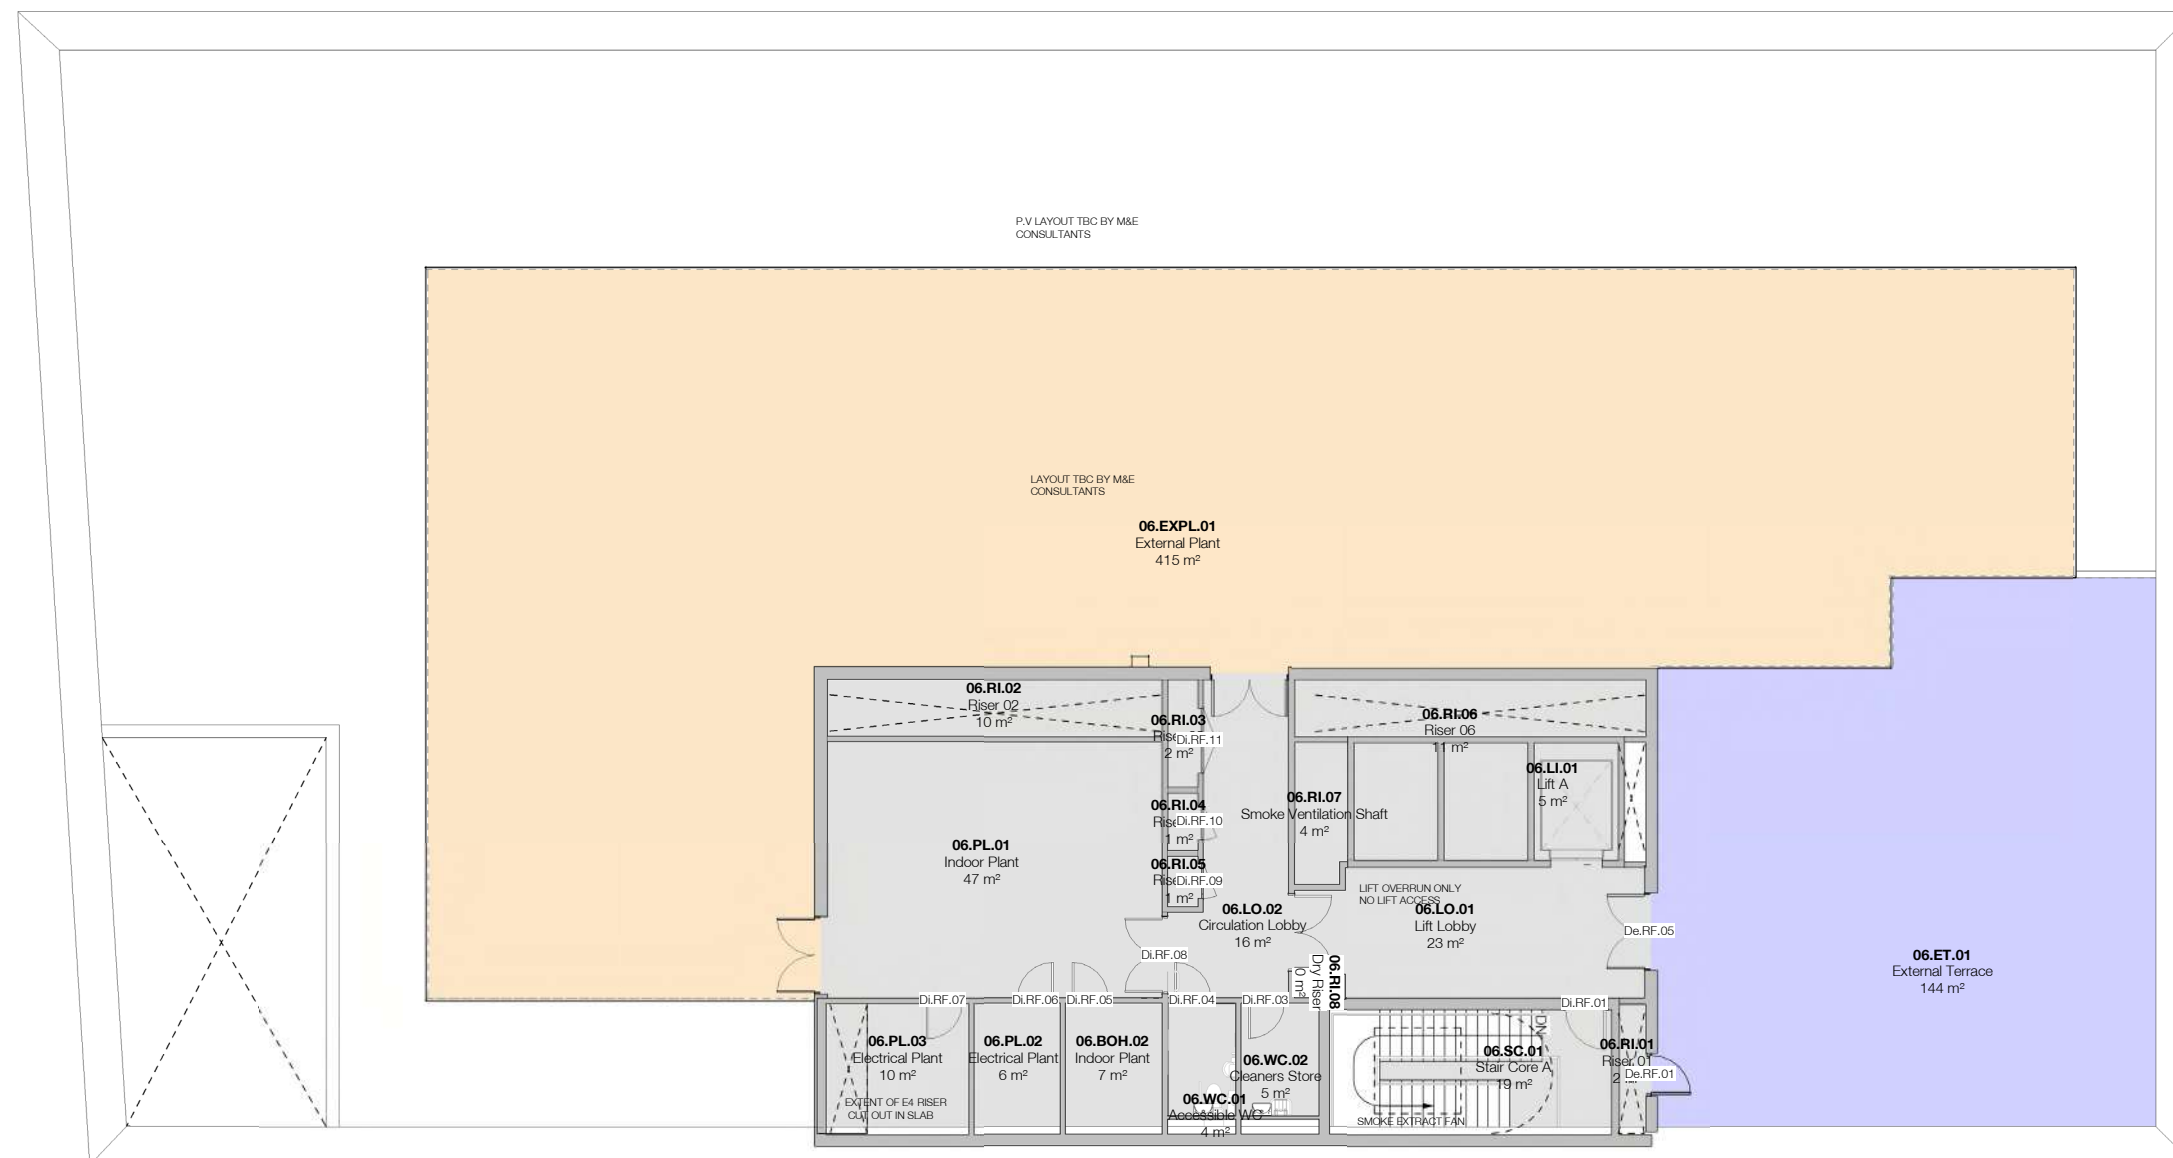



# GA Elevations North / East





GA Elevations  
South / West





Sections in Context  
Section AA and BB






# Elevations in Context North



Context Elevation - North - Future Context

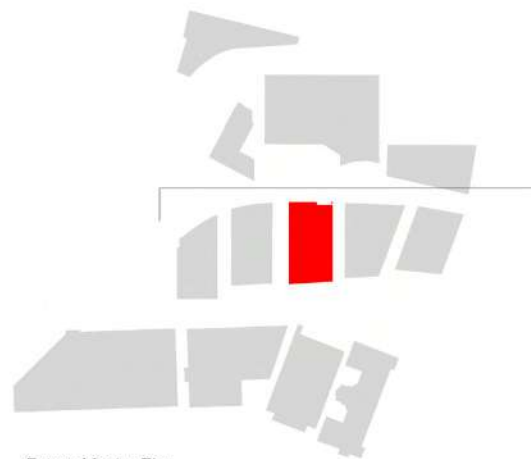

Future Master Plan




# Elevations in Context

## South



Context Elevation - South - Future Context

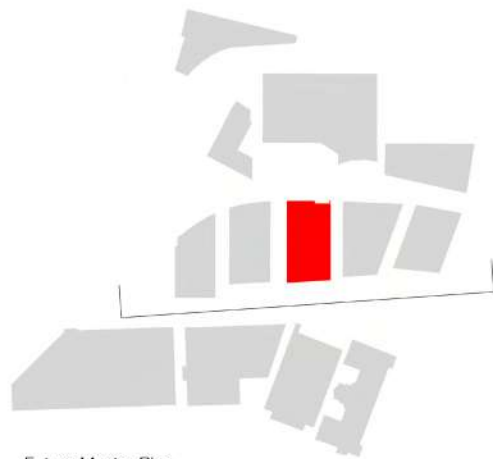

Future Master Plan



# Elevations in Context

## East and West



Context Elevation - West - Current Context  
1:200



Context Elevation - East - Current Context

