

Playground

CONTINUED ON SHEET 2 (F/EM/CP/002)

ST ELISABETH'S WAY

St Elisabeth's Church

Club

Ei Sub Sta

HIGGINSON ROAD

CONTINUED ON SHEET 3 (F/EM/CP/003)

BEDFORD STREET

LEAMINGTON ROAD

ARTHUR STREET

MARGARET STREET

RUPERT STREET

OLDHAM STREET

LIVERPOOL STREET

BROADSTONE ROAD

TABLEY GROVE

Nutwood Court

Ei Sub Sta

Peatland Green

Club

Leamington Court

Arthur Terrace

Rupert Terrace

Tabley Grove

No Waiting at Any Time Restrictions

No Waiting at Any Time Restrictions

Pedestrian Refuge to be provided at Junction

Notes:


- DRAWN TO 1:500 SCALE @ A1.
- EXISTING ROAD MARKINGS THROUGHOUT SCHEME AREA TO BE REFRESHED WHERE NECESSARY.

Key:

- SCHEME EXTENTS
- EXISTING TRAFFIC CALMING FEATURE
- EXISTING ROAD MARKINGS
- PROPOSED TACTILE CROSSING
- PROPOSED TRAFFIC CALMING FEATURE
- PROPOSED FOOTWAY
- PROPOSED KERB
- PROPOSED ROAD MARKINGS

DRAWN AD	ENGINEER AD	CHECKED RF	APPROVED PH
DATE 20/04/21	DATE 20/04/21	DATE 20/04/21	DATE 11/05/21
SCALE 1:500 @ A1			
DRAWING NUMBER F/EM/CP/001			Revision A
DRAWING TITLE			

This map is reproduced from Ordnance Survey material with the permission of Ordnance Survey on behalf of the Controller of Her Majesty's Stationery Office © Crown copyright.Unauthorised reproduction infringes Crown copyright and may lead to prosecution or civil proceedings.Stockport Metropolitan Borough Council 100019571 2020

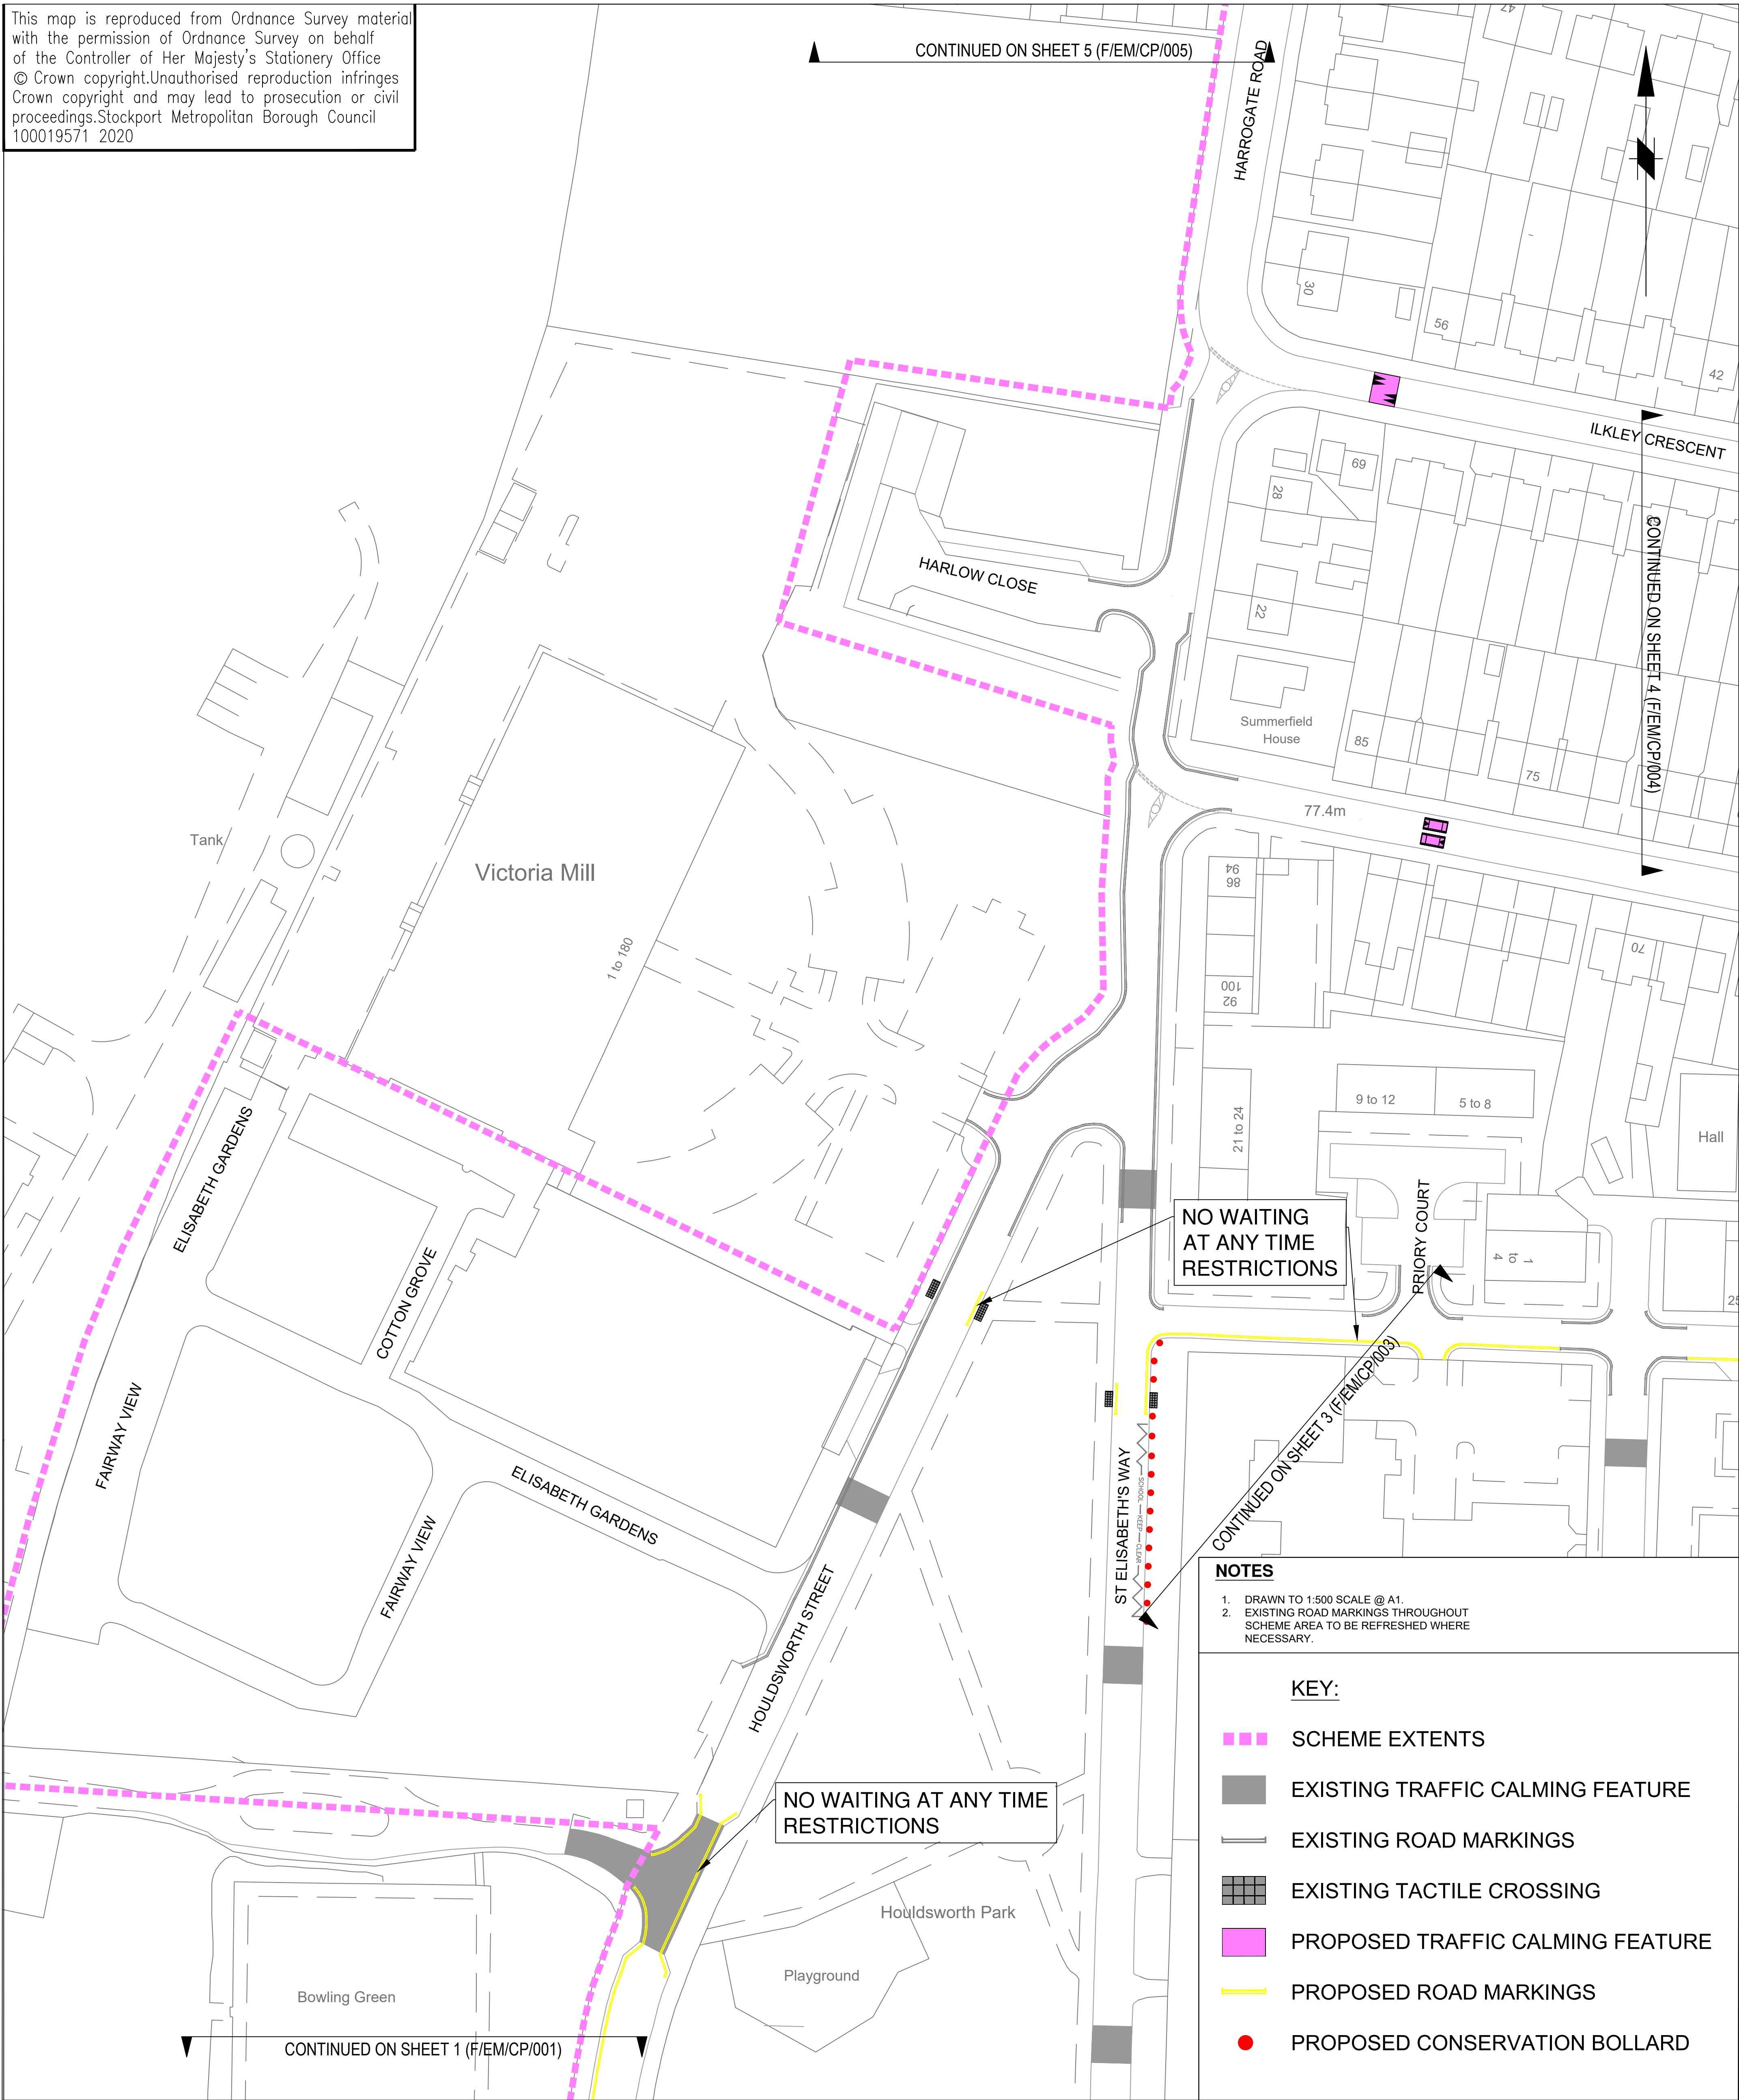

STOCKPORT
METROPOLITAN BOROUGH COUNCIL

**FOR
CONSULTATION**

HIGHWAYS AND TRANSPORTATION
STOPFORD HOUSE
STOCKPORT SK1 3UR
Tel: 0161 474 4908


CAROLINE SIMPSON
DEPUTY CHIEF EXECUTIVE

JOB TITLE

ELISABETH MILL S106 IMPROVEMENTS

DRAWN AD	ENGINEER AD	CHECKED RF	APPROVED PH
DATE 20/04/21	DATE 25/03/21	DATE 20/04/21	DATE 11/05/21
SCALE 1:500 @ A1			
DRAWING NUMBER F/EM/CP/002			Revision A
DRAWING TITLE CONSULTATION PLAN SHEET 2 OF 7			

This map is reproduced from Ordnance Survey material with the permission of Ordnance Survey on behalf of the Controller of Her Majesty's Stationery Office © Crown copyright.Unauthorised reproduction infringes Crown copyright and may lead to prosecution or civil proceedings.Stockport Metropolitan Borough Council 100019571 2020

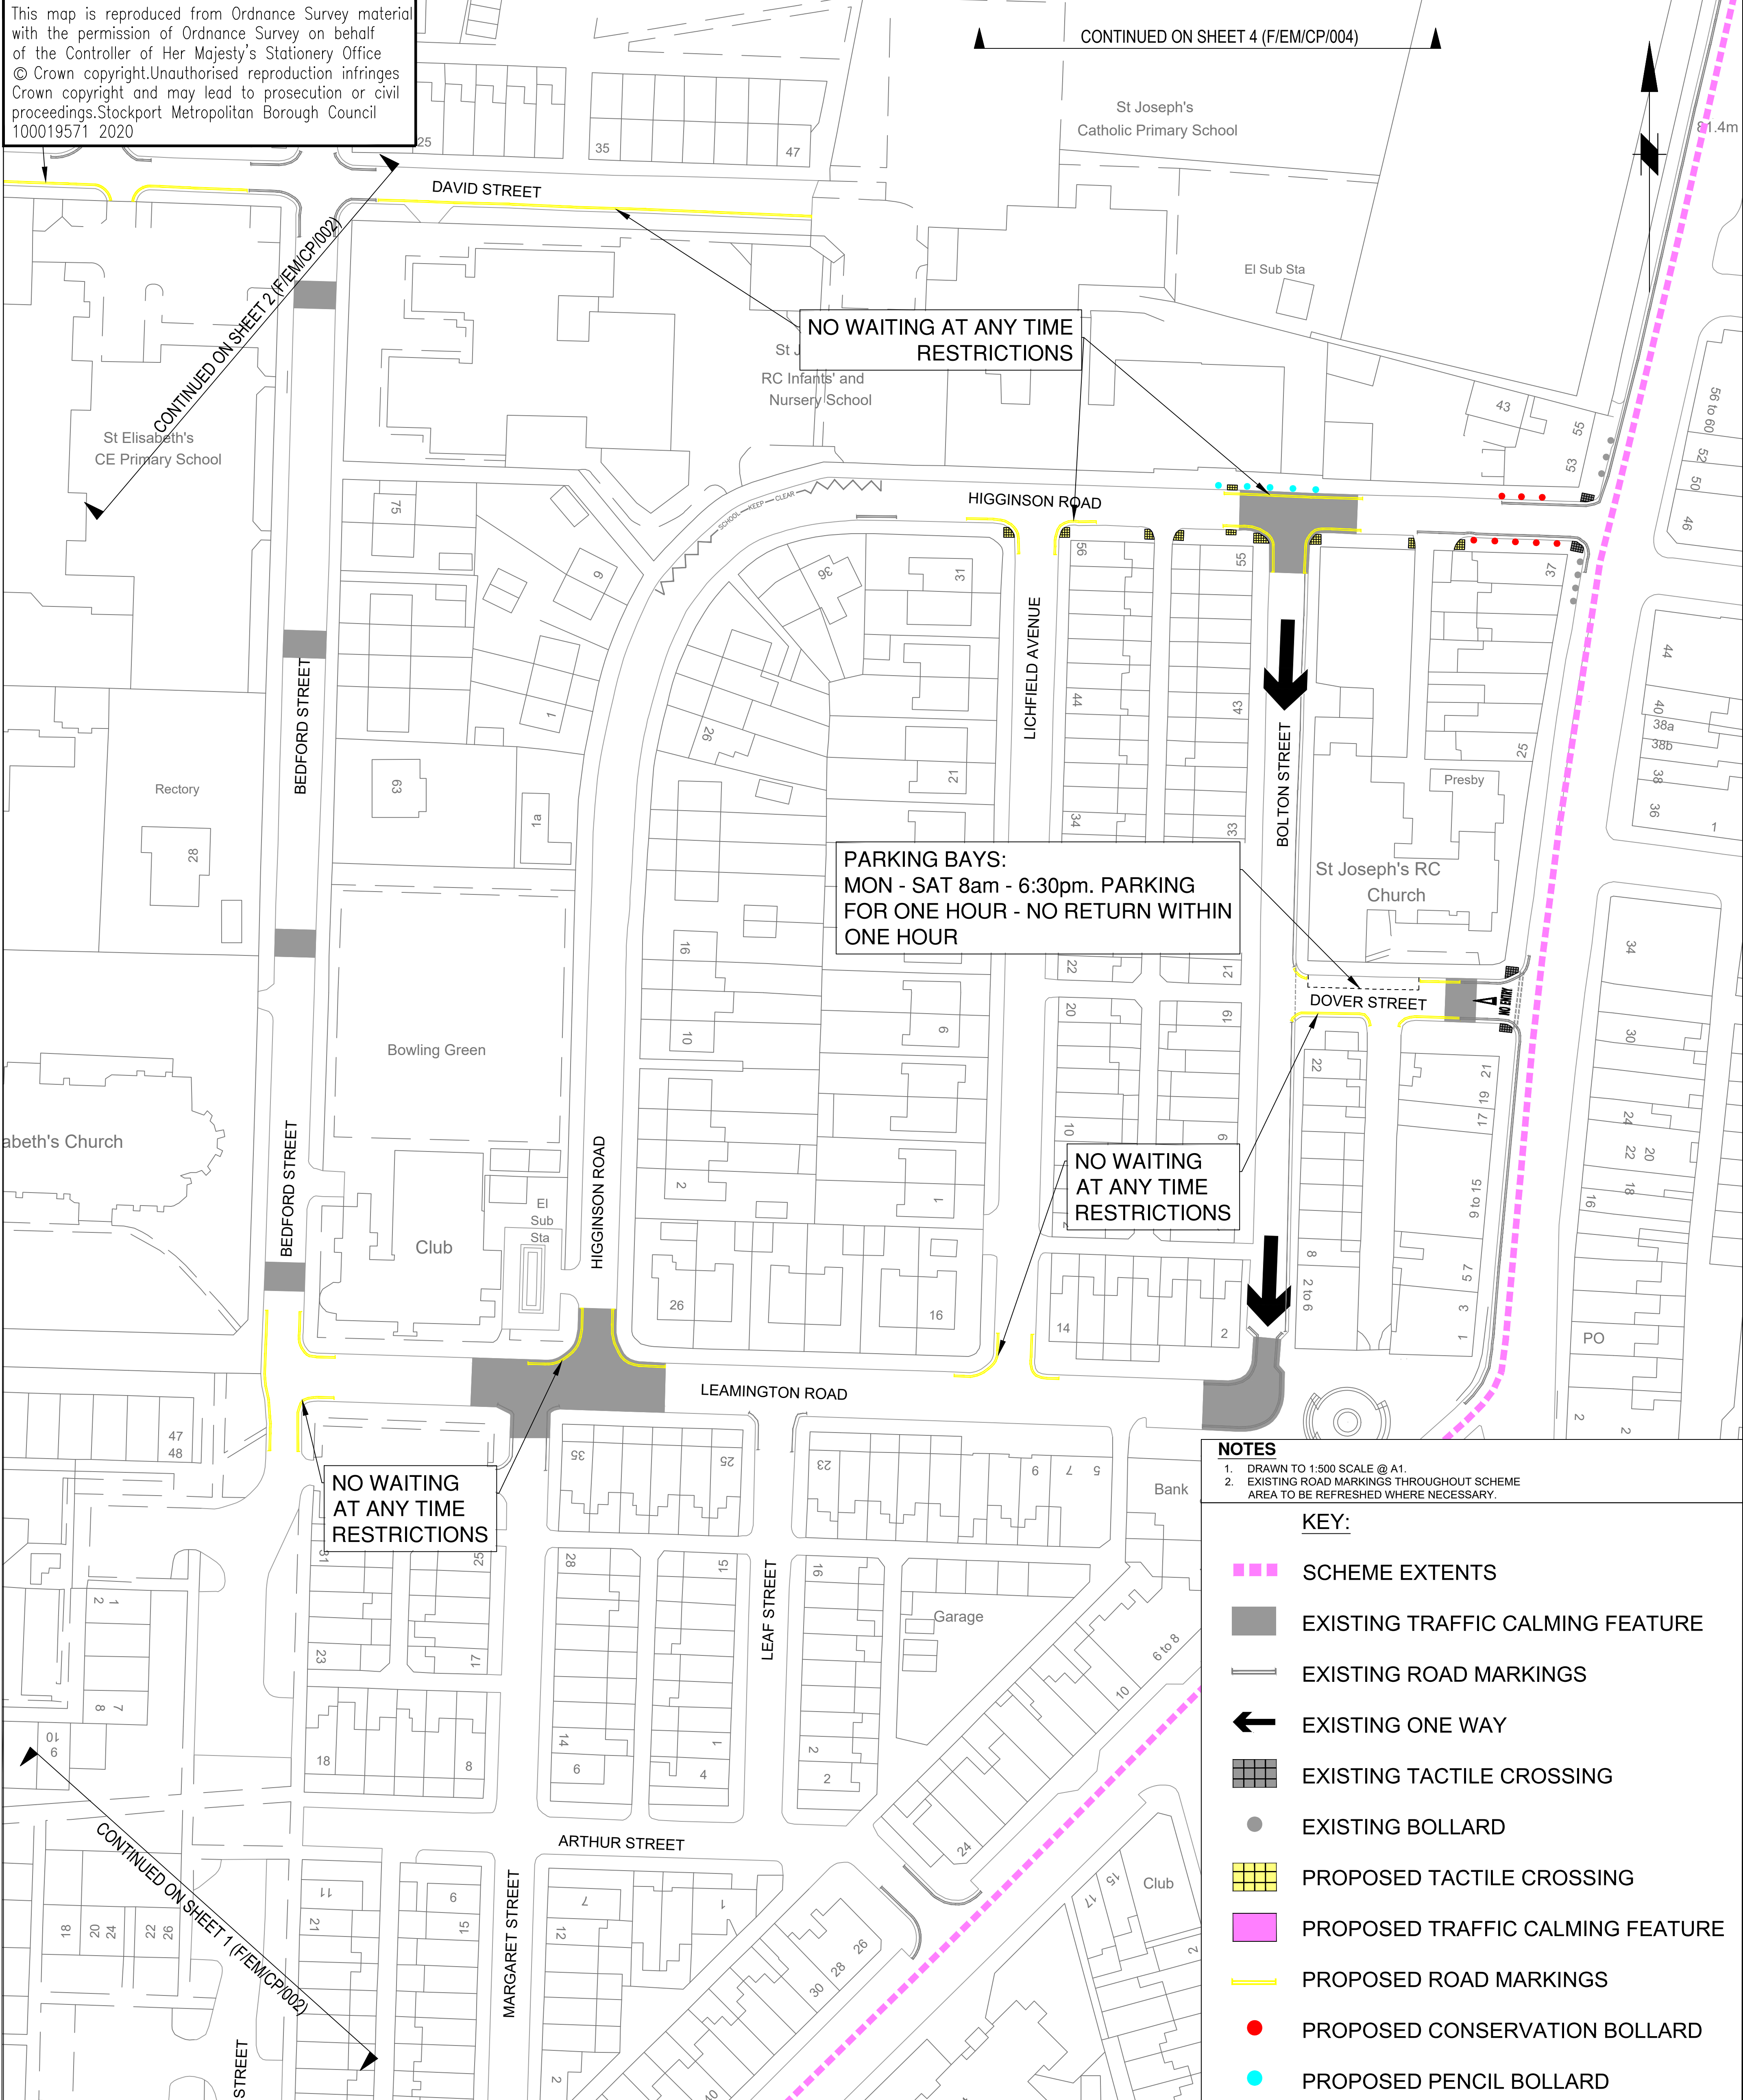

NOTES
1. DRAWN TO 1:500 SCALE @ A1.
2. EXISTING ROAD MARKINGS THROUGHOUT SCHEME AREA TO BE REFRESHED WHERE NECESSARY.

KEY:

- SCHEME EXTENTS
- EXISTING TRAFFIC CALMING FEATURE
- EXISTING ROAD MARKINGS
- EXISTING ONE WAY
- EXISTING TACTILE CROSSING
- EXISTING BOLLARD
- PROPOSED TACTILE CROSSING
- PROPOSED TRAFFIC CALMING FEATURE
- PROPOSED ROAD MARKINGS
- PROPOSED CONSERVATION BOLLARD
- PROPOSED PENCIL BOLLARD



STOCKPORT
METROPOLITAN BOROUGH COUNCIL

**FOR
CONSULTATION**

HIGHWAYS AND TRANSPORTATION
STOPFORD HOUSE
STOCKPORT SK1 3UR
Tel: 0161 474 4908


CAROLINE SIMPSON
DEPUTY CHIEF EXECUTIVE

JOB TITLE

ELISABETH MILL S106 IMPROVEMENTS

DRAWN AD	ENGINEER AD	CHECKED RF	APPROVED PH
DATE 20/04/21	DATE 20/04/21	DATE 20/04/21	DATE 11/05/21
SCALE 1:500 @ A1			
DRAWING NUMBER F/EM/CP/003			Revision A
DRAWING TITLE			

This map is reproduced from Ordnance Survey material with the permission of Ordnance Survey on behalf of the Controller of Her Majesty's Stationery Office © Crown copyright.Unauthorised reproduction infringes Crown copyright and may lead to prosecution or civil proceedings.Stockport Metropolitan Borough Council 100019571 2020

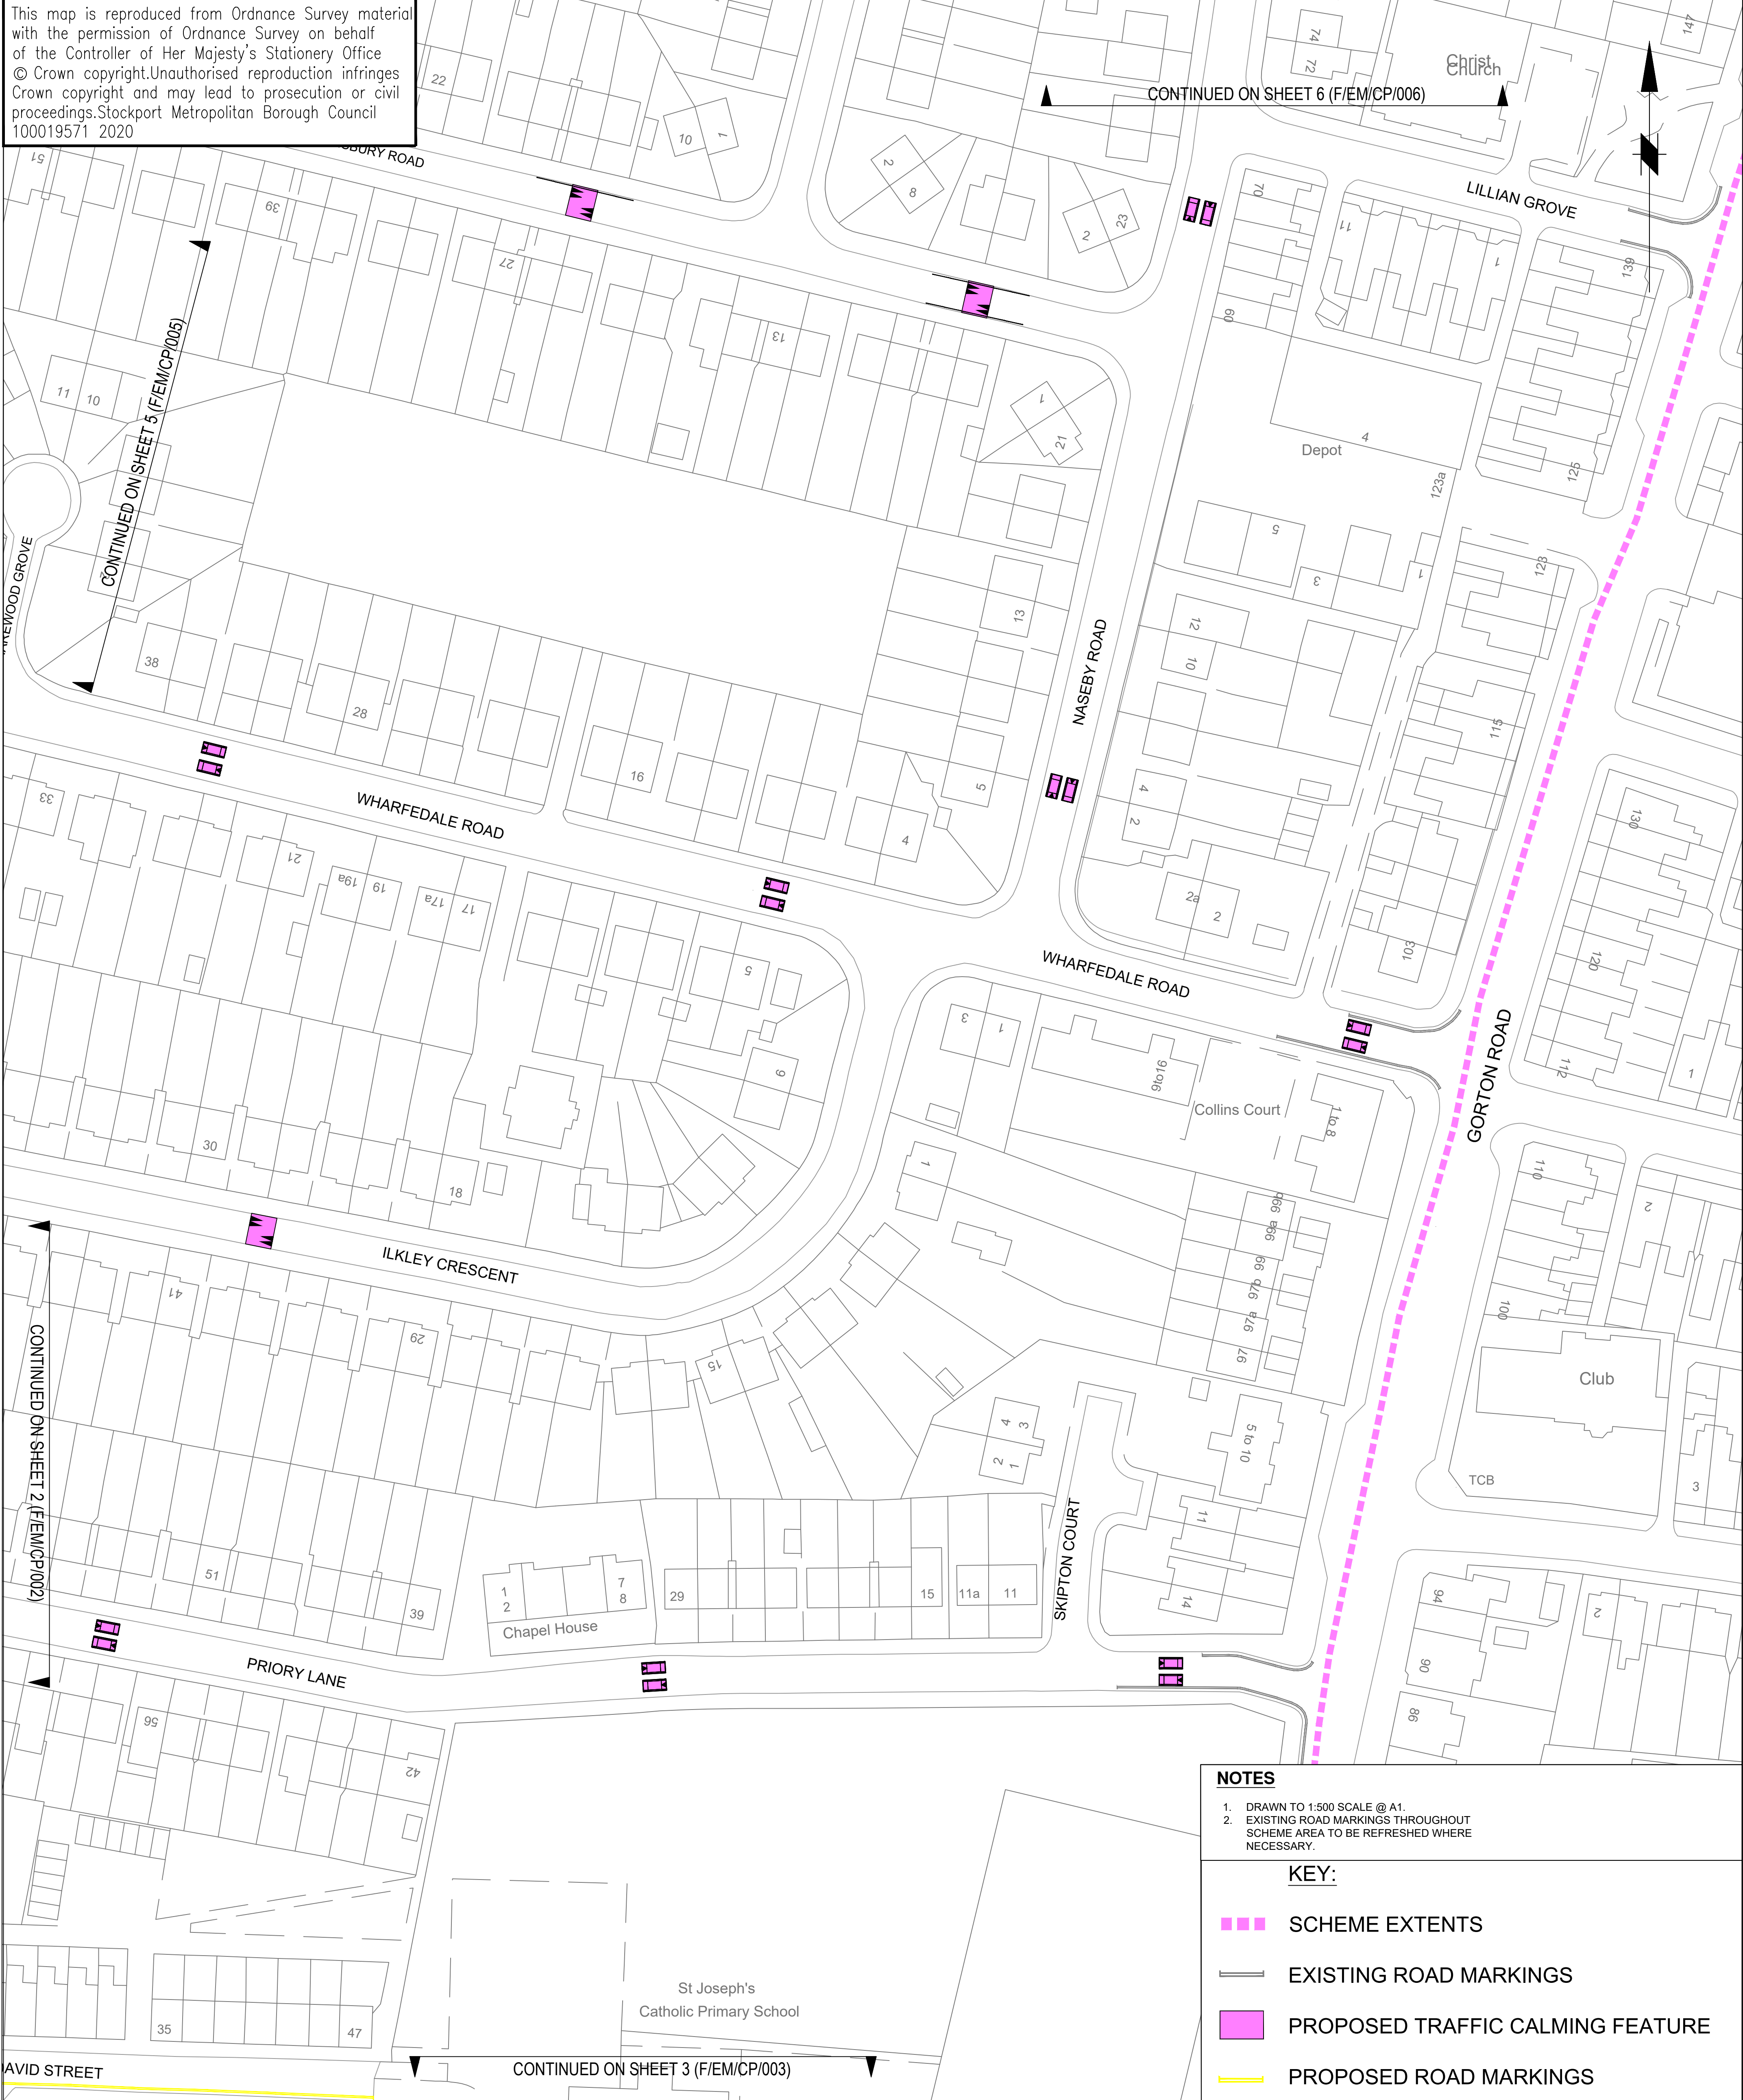

NOTES

1. DRAWN TO 1:500 SCALE @ A1.
2. EXISTING ROAD MARKINGS THROUGHOUT SCHEME AREA TO BE REFRESHED WHERE NECESSARY.

KEY:

- SCHEME EXTENTS
- EXISTING ROAD MARKINGS
- PROPOSED TRAFFIC CALMING FEATURE
- PROPOSED ROAD MARKINGS



STOCKPORT
METROPOLITAN BOROUGH COUNCIL

**FOR
CONSULTATION**

HIGHWAYS AND TRANSPORTATION
STOPFORD HOUSE
STOCKPORT SK1 3UR
Tel: 0161 474 4908

CAROLINE SIMPSON
DEPUTY CHIEF EXECUTIVE


JOB TITLE

ELISABETH MILL S106 IMPROVEMENTS

DRAWN AD	ENGINEER AD	CHECKED RF	APPROVED PH
DATE 20/04/21	DATE 20/04/21	DATE 20/04/21	DATE 11/05/21
SCALE 1:500 @ A1			
DRAWING NUMBER F/EM/CP/004			Revision A
DRAWING TITLE			

CONSULTATION PLAN SHEET 4 OF 7

This map is reproduced from Ordnance Survey material with the permission of Ordnance Survey on behalf of the Controller of Her Majesty's Stationery Office
© Crown copyright.Unauthorised reproduction infringes Crown copyright and may lead to prosecution or civil proceedings.Stockport Metropolitan Borough Council
100019571 2020

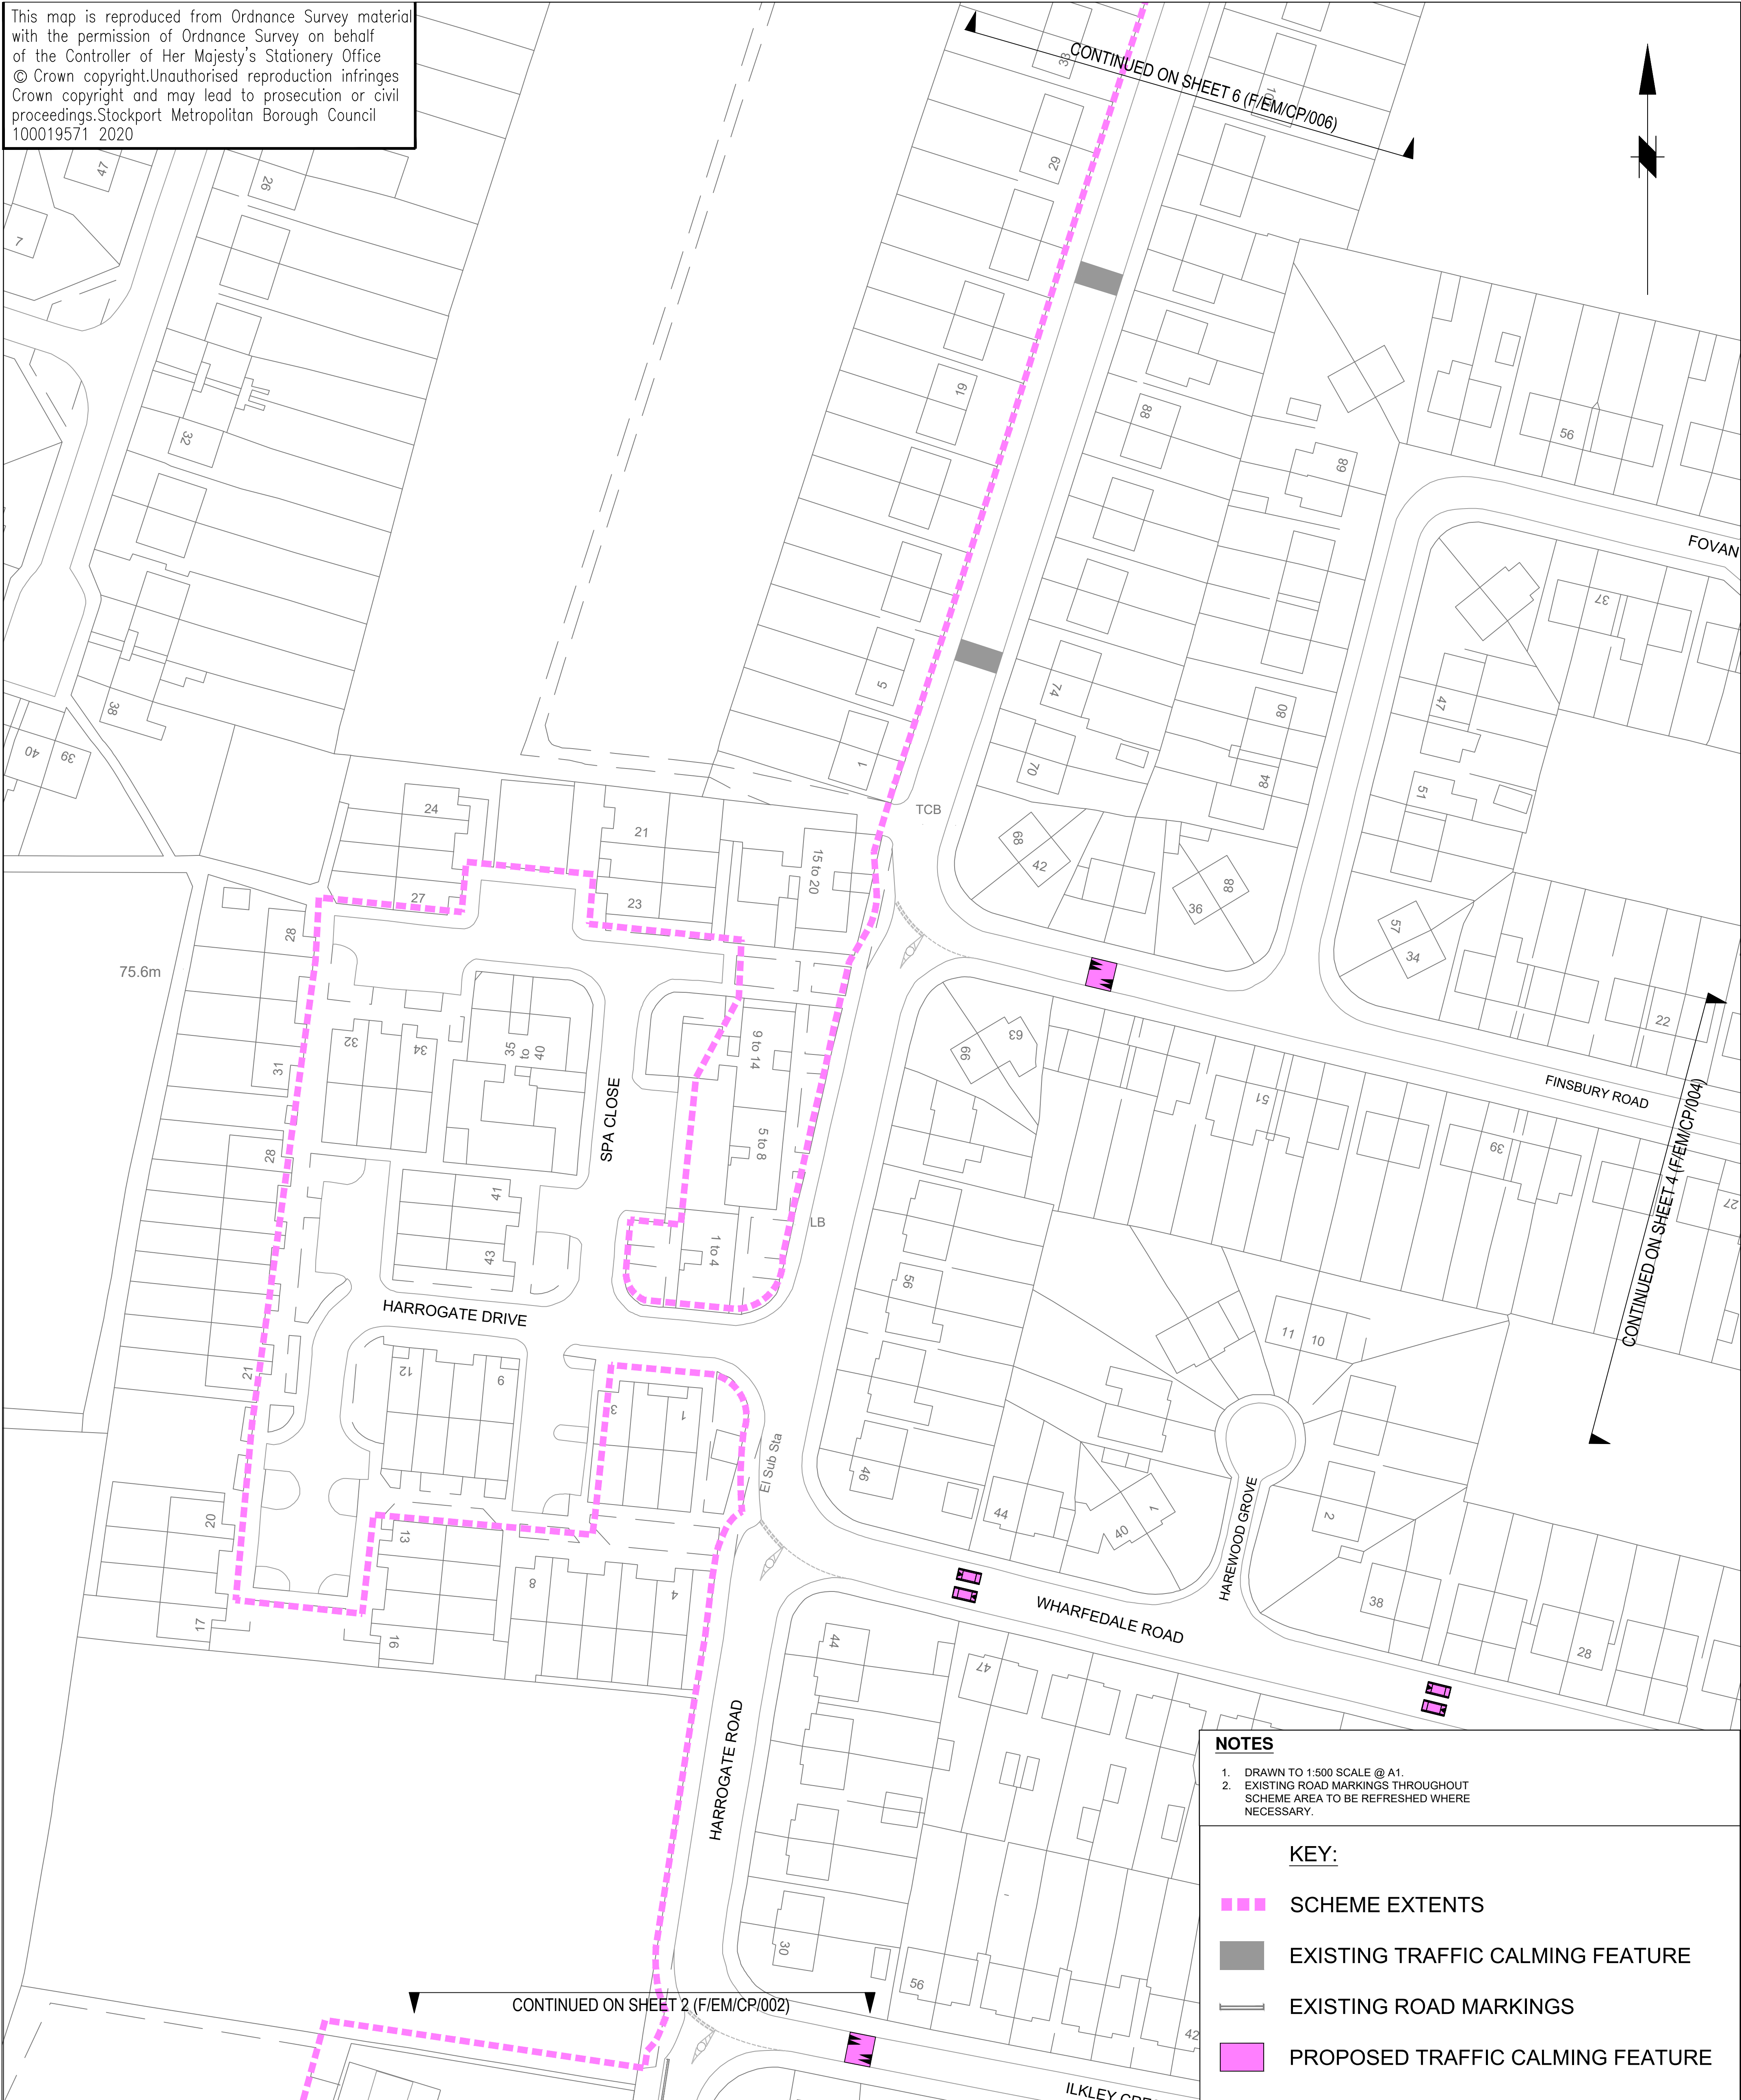

NOTES

- 1. DRAWN TO 1:500 SCALE @ A1.
- 2. EXISTING ROAD MARKINGS THROUGHOUT SCHEME AREA TO BE REFRESHED WHERE NECESSARY.

KEY:

- SCHEME EXTENTS
- EXISTING TRAFFIC CALMING FEATURE
- EXISTING ROAD MARKINGS
- PROPOSED TRAFFIC CALMING FEATURE



STOCKPORT
METROPOLITAN BOROUGH COUNCIL

FOR
CONSULTATION

HIGHWAYS AND TRANSPORTATION
STOPFORD HOUSE
STOCKPORT SK1 3UR
Tel: 0161 474 4908


CAROLINE SIMPSON
DEPUTY CHIEF EXECUTIVE

JOB TITLE

ELISABETH MILL S106 IMPROVEMENTS

DRAWN AD	ENGINEER AD	CHECKED RF	APPROVED PH
DATE 20/04/21	DATE 20/04/21	DATE 20/04/21	DATE 11/05/21
SCALE 1:500 @ A1			
DRAWING NUMBER F/EM/CP/005			Revision A
DRAWING TITLE CONSULTATION PLAN SHEET 5 OF 7			

This map is reproduced from Ordnance Survey material with the permission of Ordnance Survey on behalf of the Controller of Her Majesty's Stationery Office © Crown copyright. Unauthorised reproduction infringes Crown copyright and may lead to prosecution or civil proceedings. Stockport Metropolitan Borough Council 100019571 2020

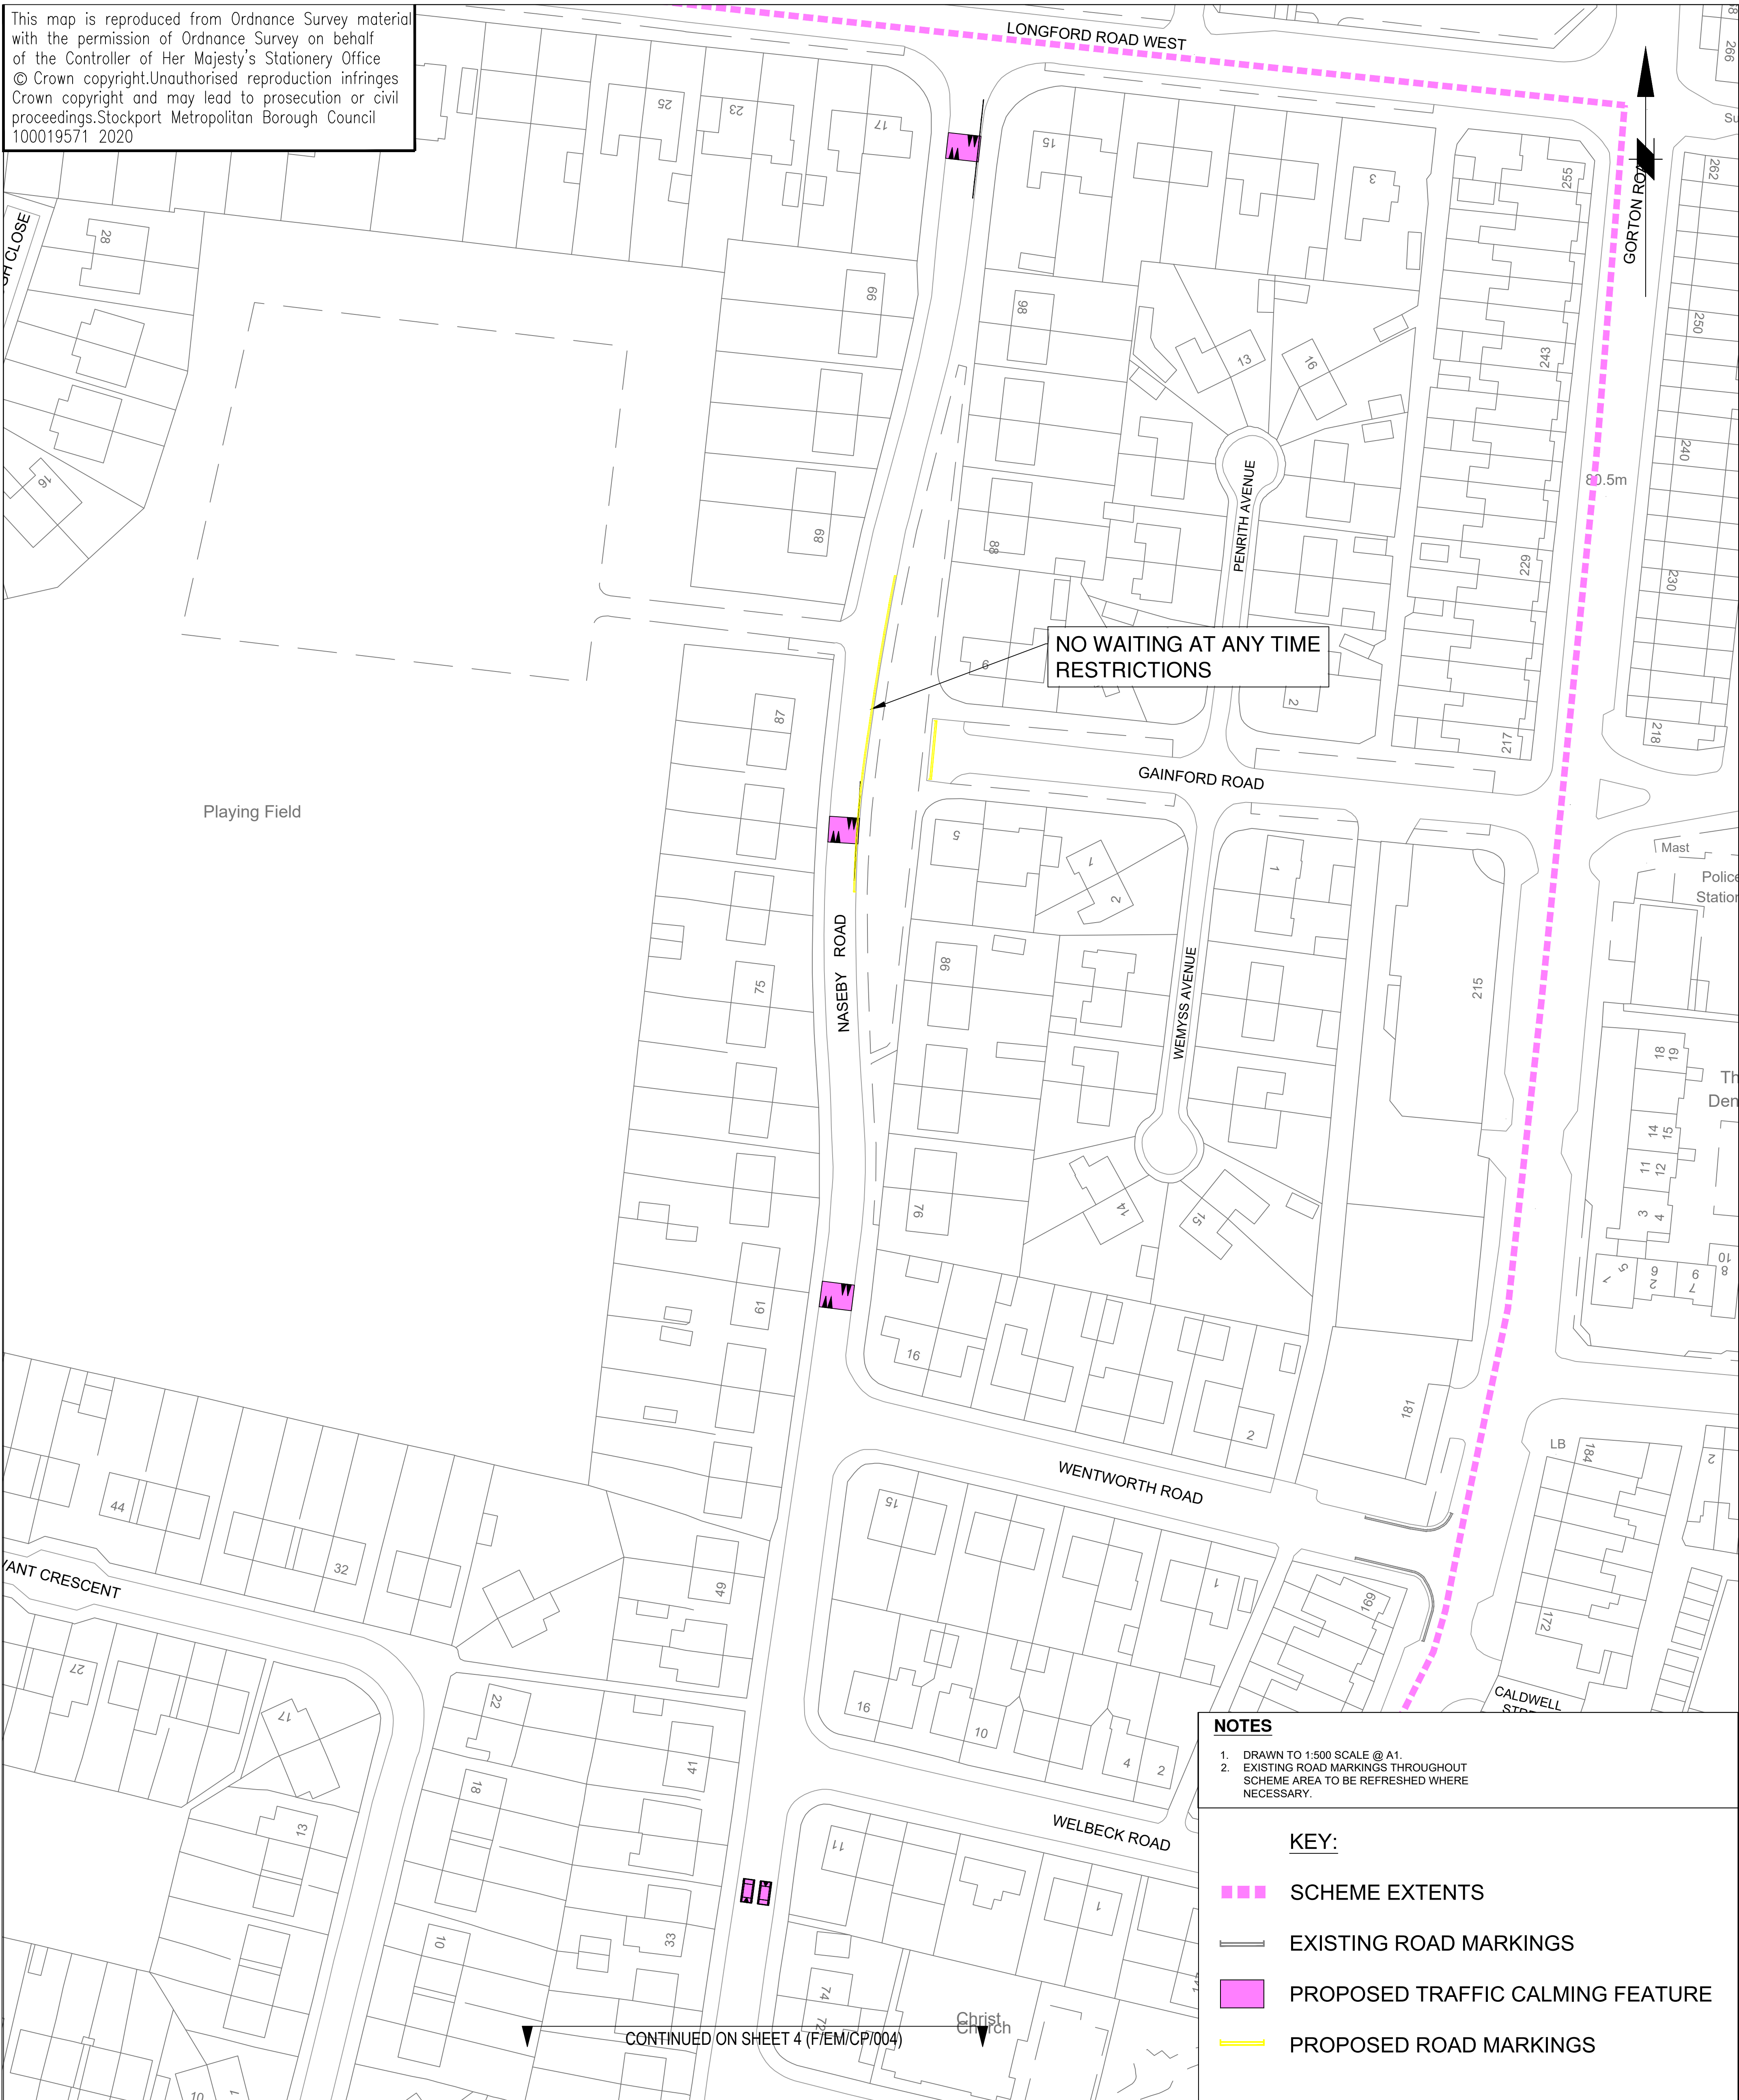

NOTES

- 1. DRAWN TO 1:500 SCALE @ A1.
- 2. EXISTING ROAD MARKINGS THROUGHOUT SCHEME AREA TO BE REFRESHED WHERE NECESSARY.

KEY:

- SCHEME EXTENTS
- EXISTING ROAD MARKINGS
- PROPOSED TRAFFIC CALMING FEATURE
- PROPOSED ROAD MARKINGS



STOCKPORT
METROPOLITAN BOROUGH COUNCIL

FOR
CONSULTATION

HIGHWAYS AND TRANSPORTATION
STOPFORD HOUSE
STOCKPORT SK1 3UR
Tel: 0161 474 4908


CAROLINE SIMPSON
DEPUTY CHIEF EXECUTIVE

JOB TITLE

ELISABETH MILL S106 IMPROVEMENTS

DRAWN AD	ENGINEER AD	CHECKED RF	APPROVED PH
DATE 20/04/21	DATE 20/04/21	DATE 20/04/21	DATE 11/05/21
SCALE 1:500 @ A1		DRAWING NUMBER F/EM/CP/006	
DRAWING TITLE CONSULTATION PLAN SHEET 6 OF 7			Revision A

This map is reproduced from Ordnance Survey material with the permission of Ordnance Survey on behalf of the Controller of Her Majesty's Stationery Office © Crown copyright.Unauthorised reproduction infringes Crown copyright and may lead to prosecution or civil proceedings.Stockport Metropolitan Borough Council 100019571 2020

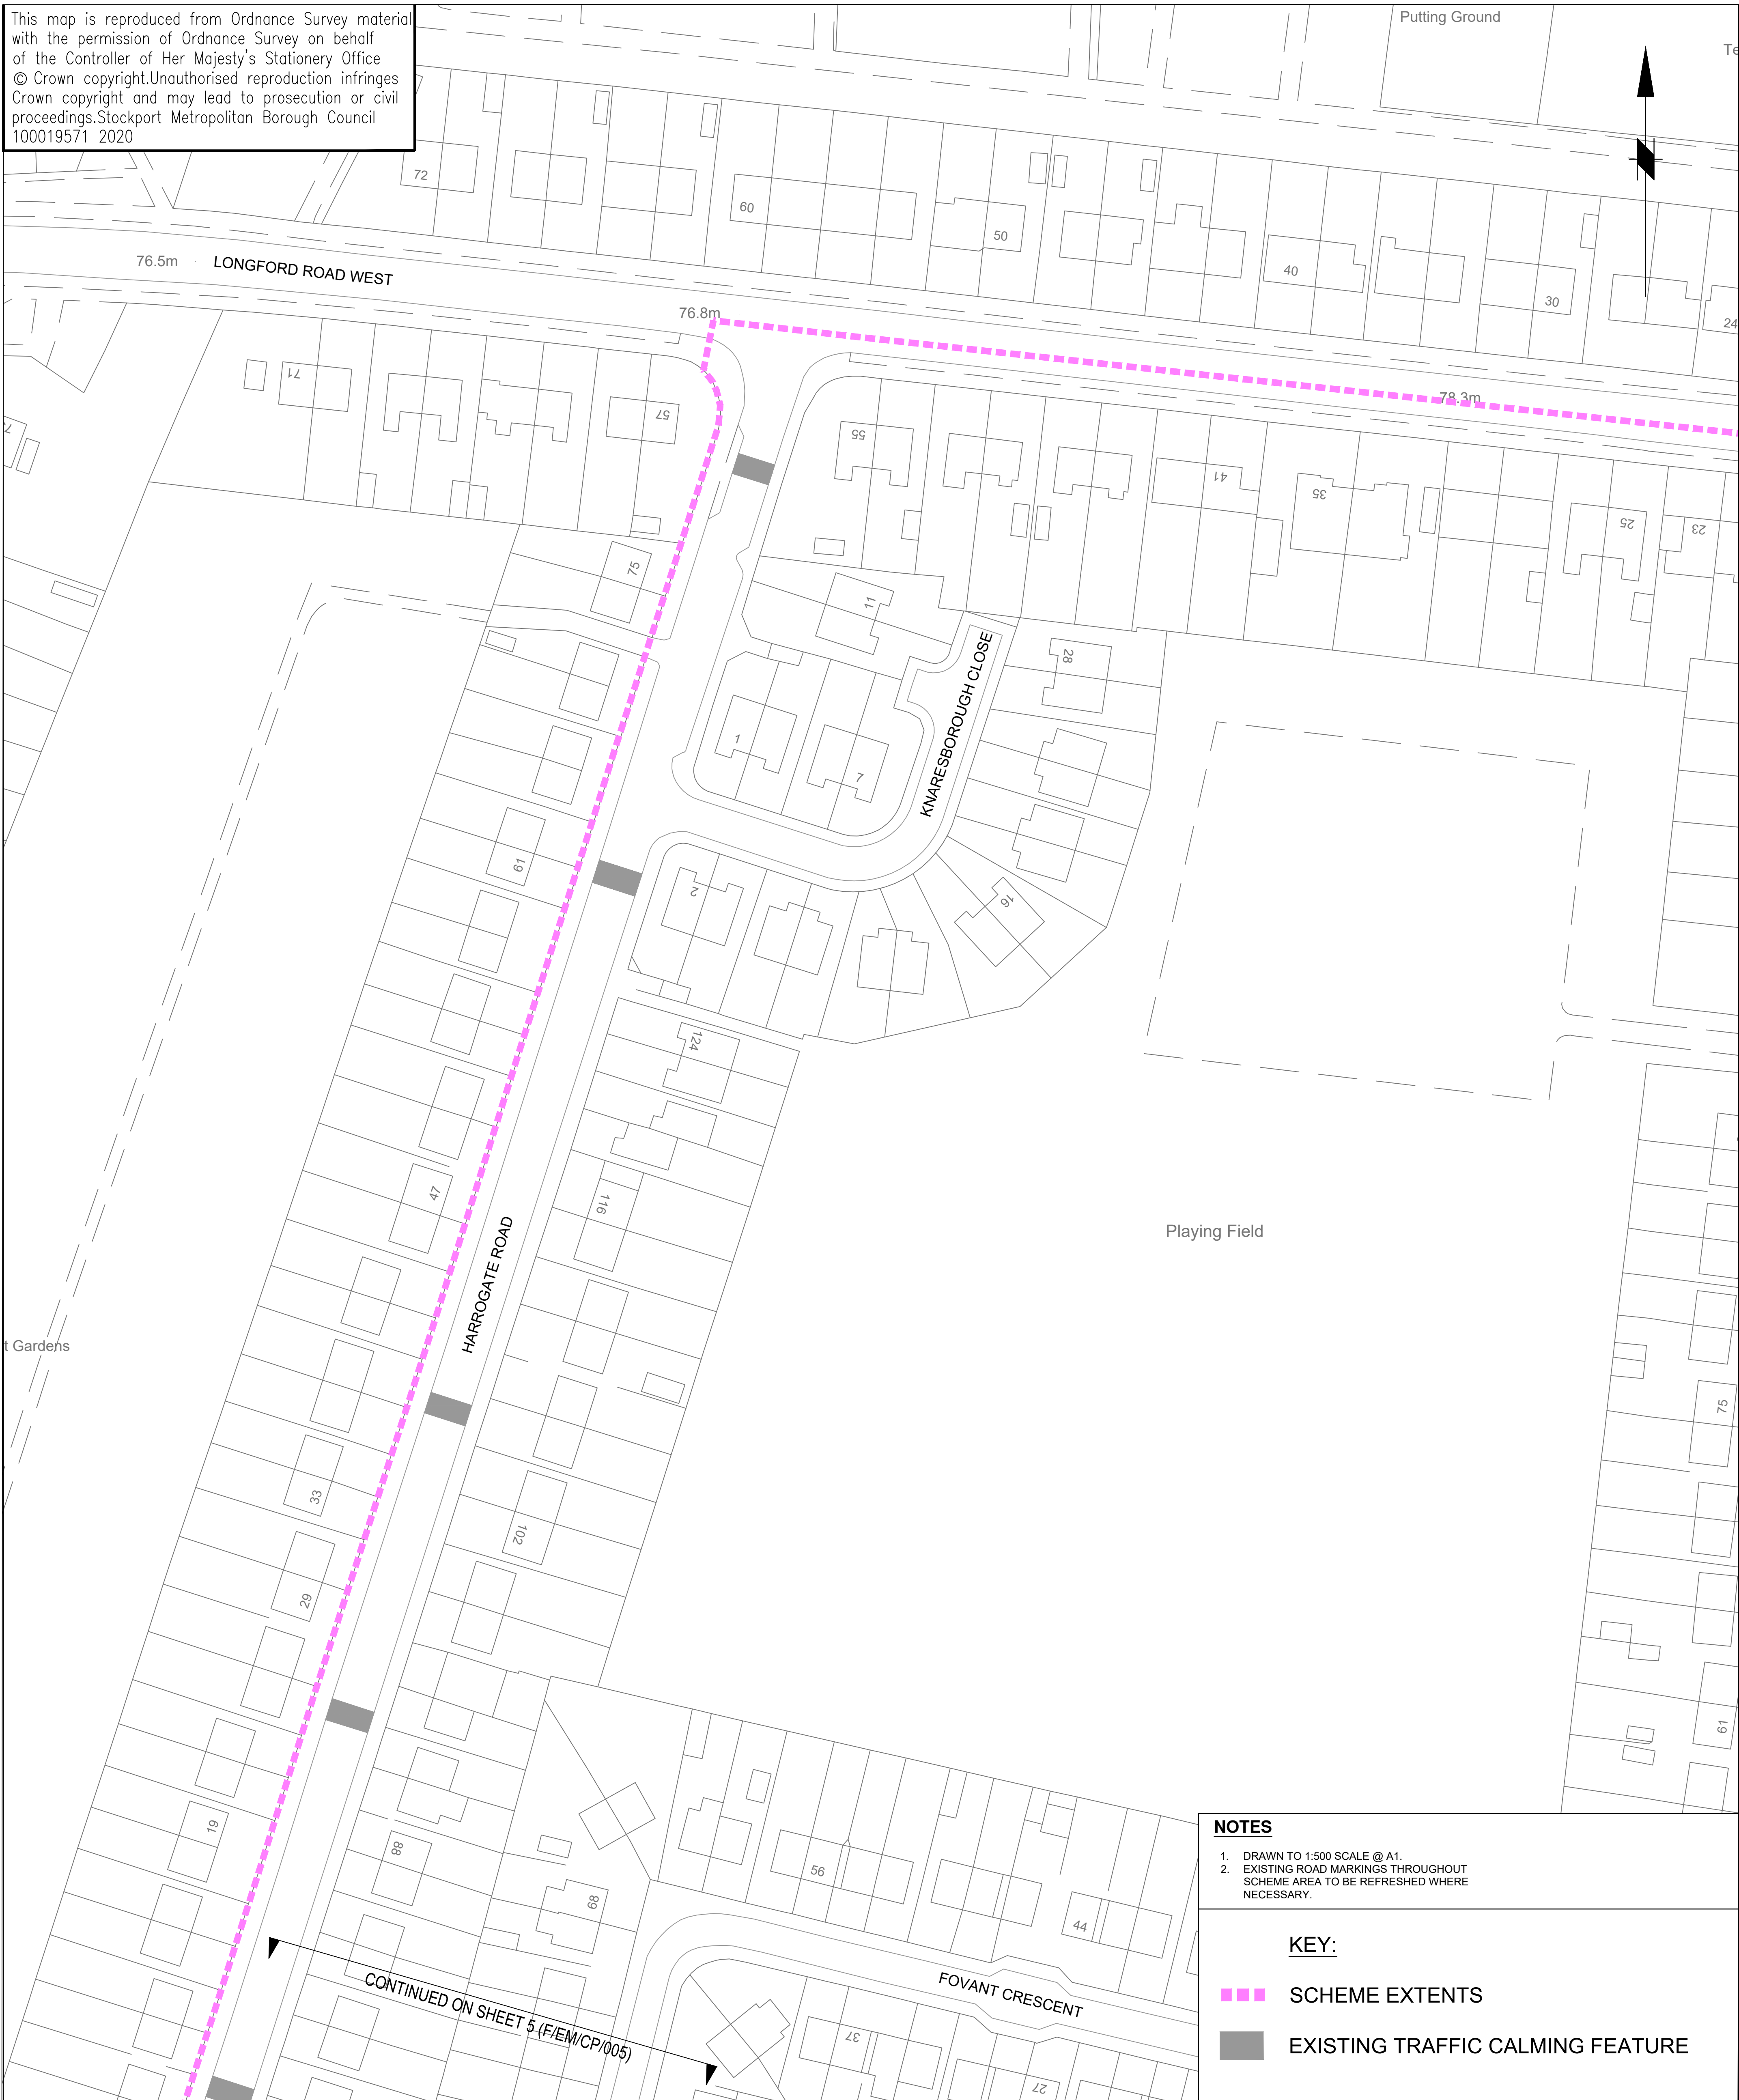

NOTES

- 1. DRAWN TO 1:500 SCALE @ A1.
- 2. EXISTING ROAD MARKINGS THROUGHOUT SCHEME AREA TO BE REFRESHED WHERE NECESSARY.

KEY:

- SCHEME EXTENTS
- EXISTING TRAFFIC CALMING FEATURE



STOCKPORT
METROPOLITAN BOROUGH COUNCIL

FOR
CONSULTATION

HIGHWAYS AND TRANSPORTATION
STOPFORD HOUSE
STOCKPORT SK1 3UR
Tel: 0161 474 4908

CAROLINE SIMPSON
DEPUTY CHIEF EXECUTIVE

JOB TITLE

ELISABETH MILL S106 IMPROVEMENTS

DRAWN AD	ENGINEER AD	CHECKED RF	APPROVED PH
DATE 20/04/21	DATE 20/04/21	DATE 20/04/21	DATE 11/05/21
SCALE 1:500 @ A1			
DRAWING NUMBER F/EM/CP/007			Revision A
DRAWING TITLE			

CONSULTATION PLAN SHEET 7 OF 7