


This map is reproduced from Ordnance Survey material with the permission of Ordnance Survey on behalf of the Controller of Her Majesty's Stationery Office © Crown copyright. Unauthorised reproduction infringes Crown copyright and may lead to prosecution or civil proceedings. Stockport Metropolitan Borough Council 100019571 2020

- KEY:
- ▬ PROPOSED NO WAITING AT ANY TIME
 - ▬▬▬ DENOTES BRAMHALL NORTH WARD BOUNDARY
 - ▬▬▬ DENOTES STEPPING HILL WARD BOUNDARY

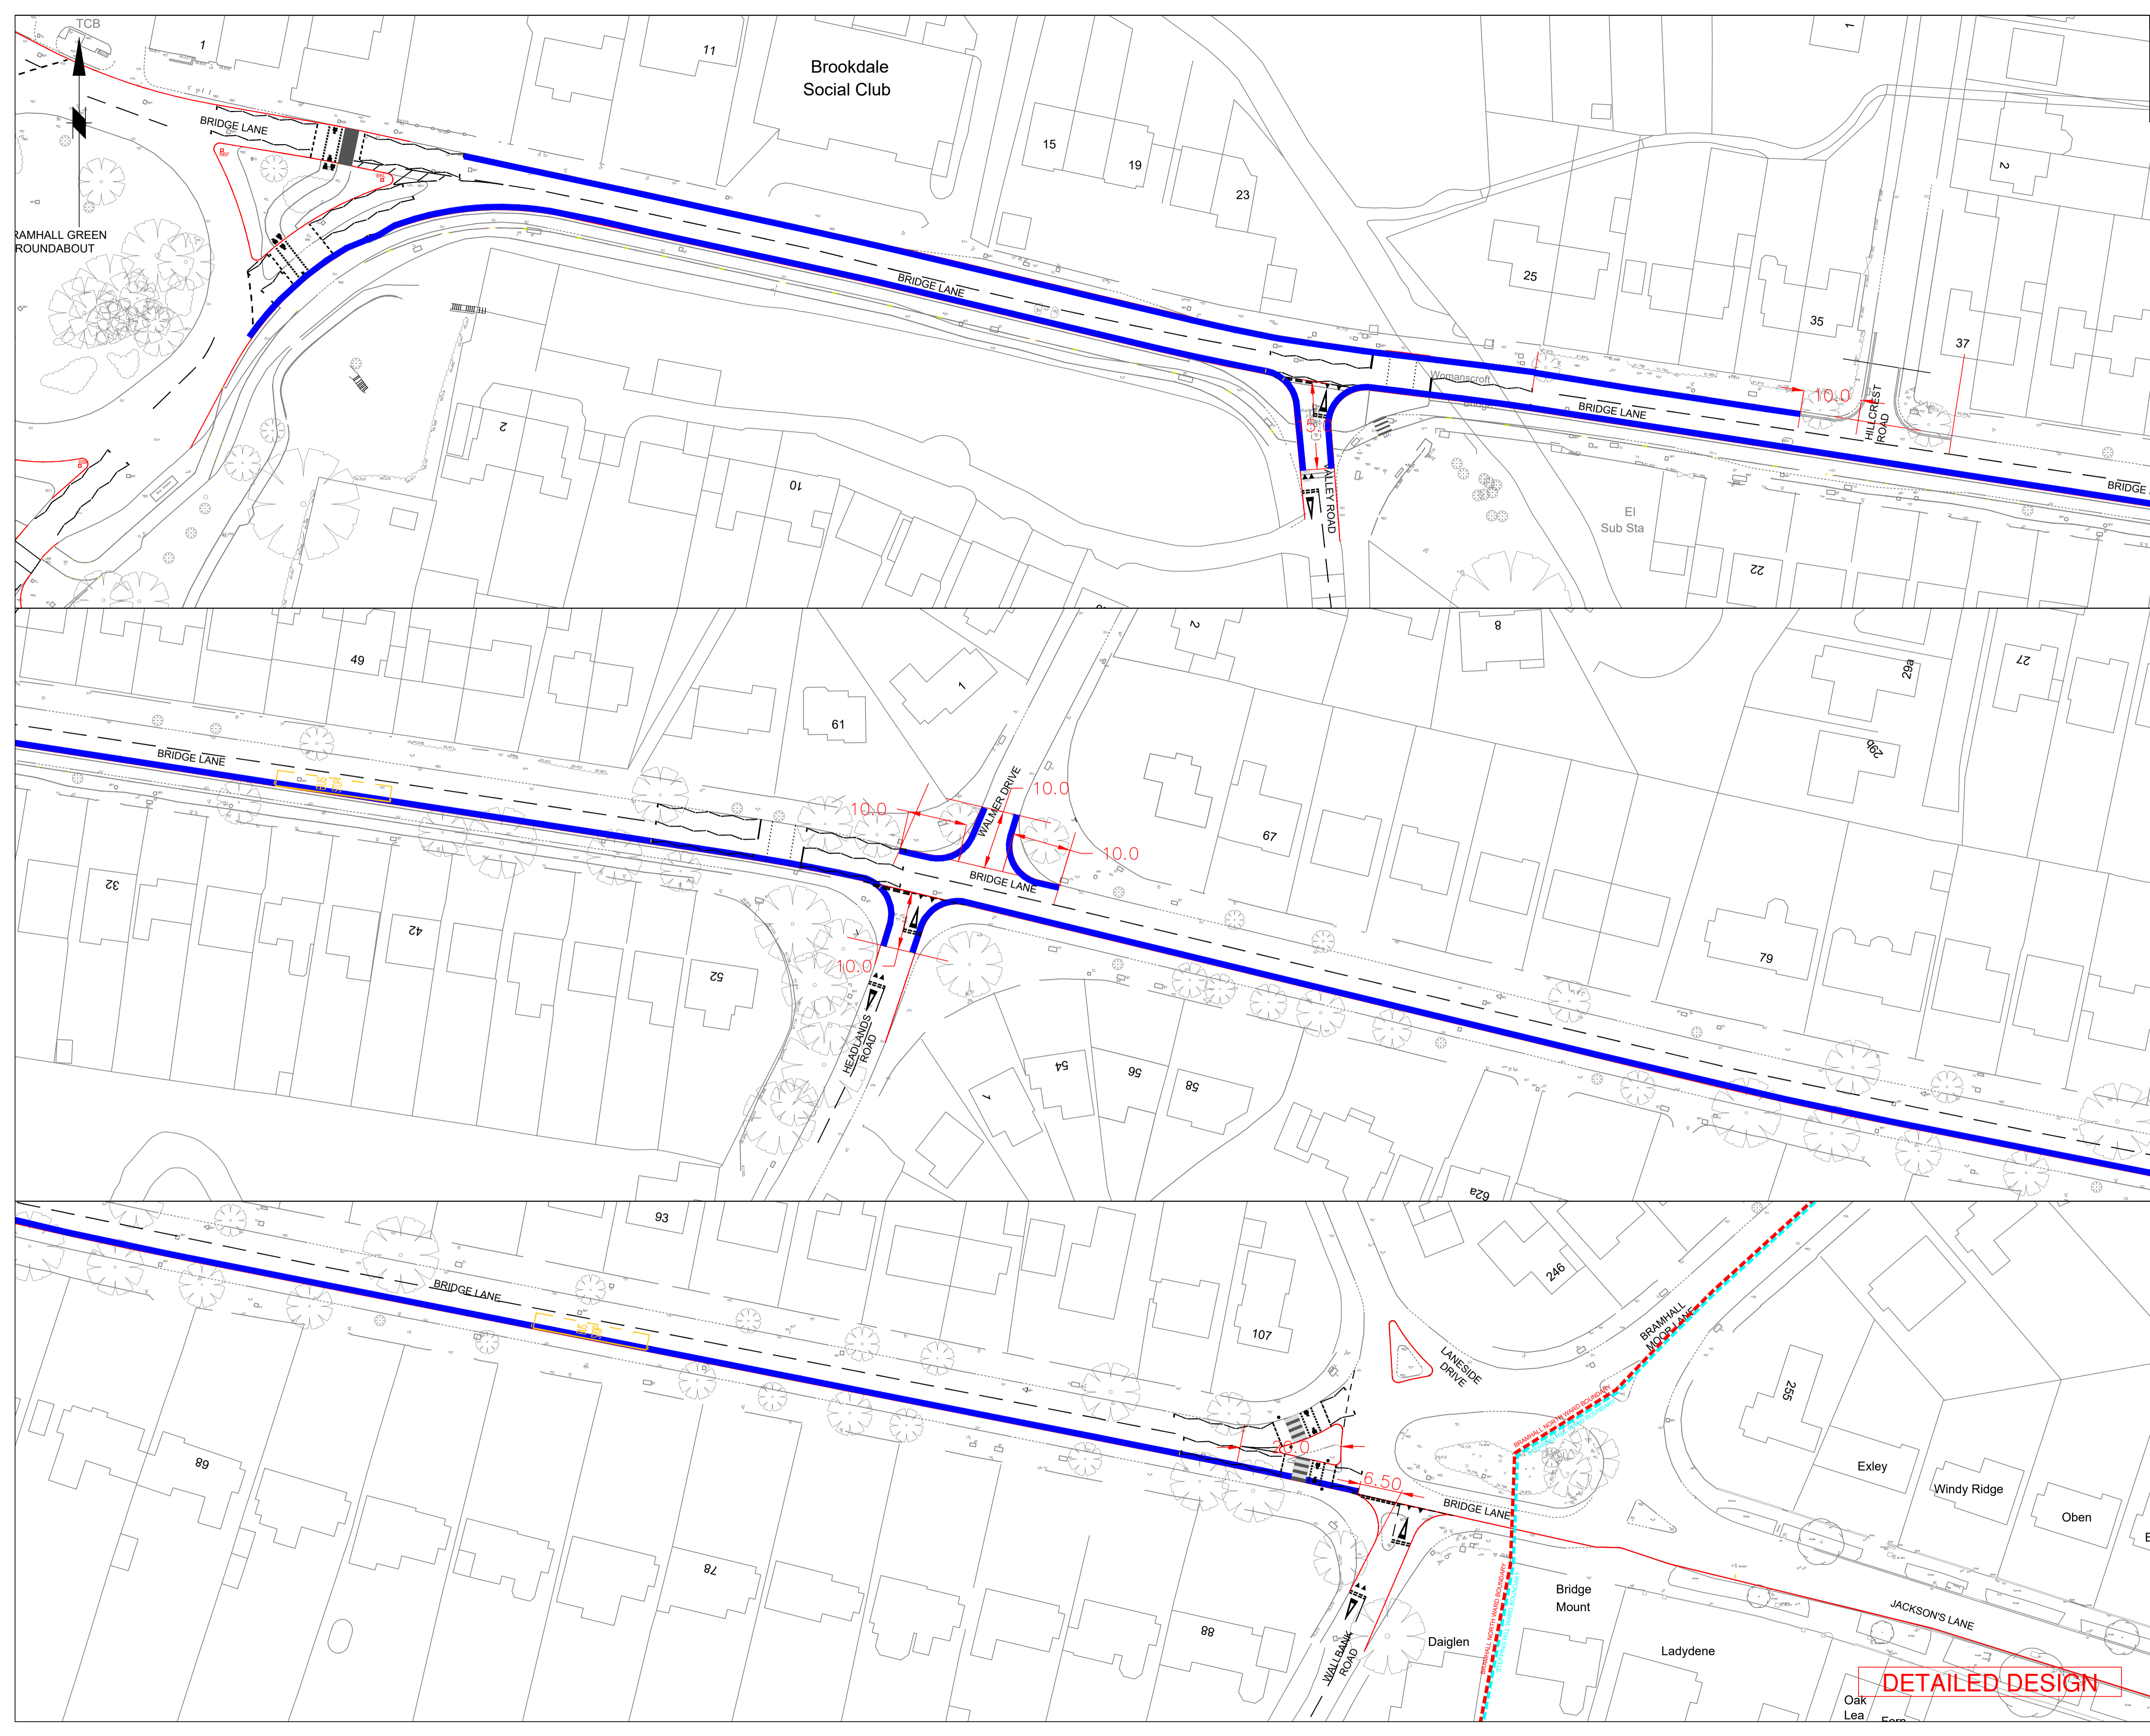

Rev.	Drawn	Checked	Date	Revision Details
AMENDMENTS				
STOCKPORT METROPOLITAN BOROUGH COUNCIL <small>HIGHWAYS AND TRANSPORTATION STOCKPORT HOUSE STOCKPORT SK10 3JF TEL 0161 474</small>				
<small>CAROLINE SIMPSON CORPORATE DIRECTOR PLACE</small> Job Title				
MCF - 0275A BRAMHALL GREEN ROUNDABOUT TO HILLCREST ROAD				
Drawing Title				
PROPOSED TROs				
Drawn	Engineer	Checked	Approved	
GPL	GPL	IW	BJD	
Date	Date	Date	Date	
11/08/21	11/08/21	11/08/21		
Size	Scale			
A1	1:500			
Drawing No.				Revision
D/0275A/1200/005				