


- KEY**
- SHARED FOOTWAY / CYCLEWAY
 - SEGREGATED CYCLEWAY
 - TRAFFIC CALMING FEATURE
 - PROPOSED NO WAITING AT ANY TIME RESTRICTION

- NOTES**
1. DRAWN TO 1:500 SCALE @ A1.
 2. ALL PROPOSALS ARE SHOWN INDICATIVELY FOR CONSULTATION PURPOSES AND ARE SUBJECT TO CHANGE.
 3. PLEASE REFER TO CONSULTATION LEAFLETS FOR SCHEME DESCRIPTIONS AND FURTHER INFORMATION.
 4. THE DESIGN HAS BEEN DRAWN ON AN ORDNANCE SURVEY BACKGROUND MAP.

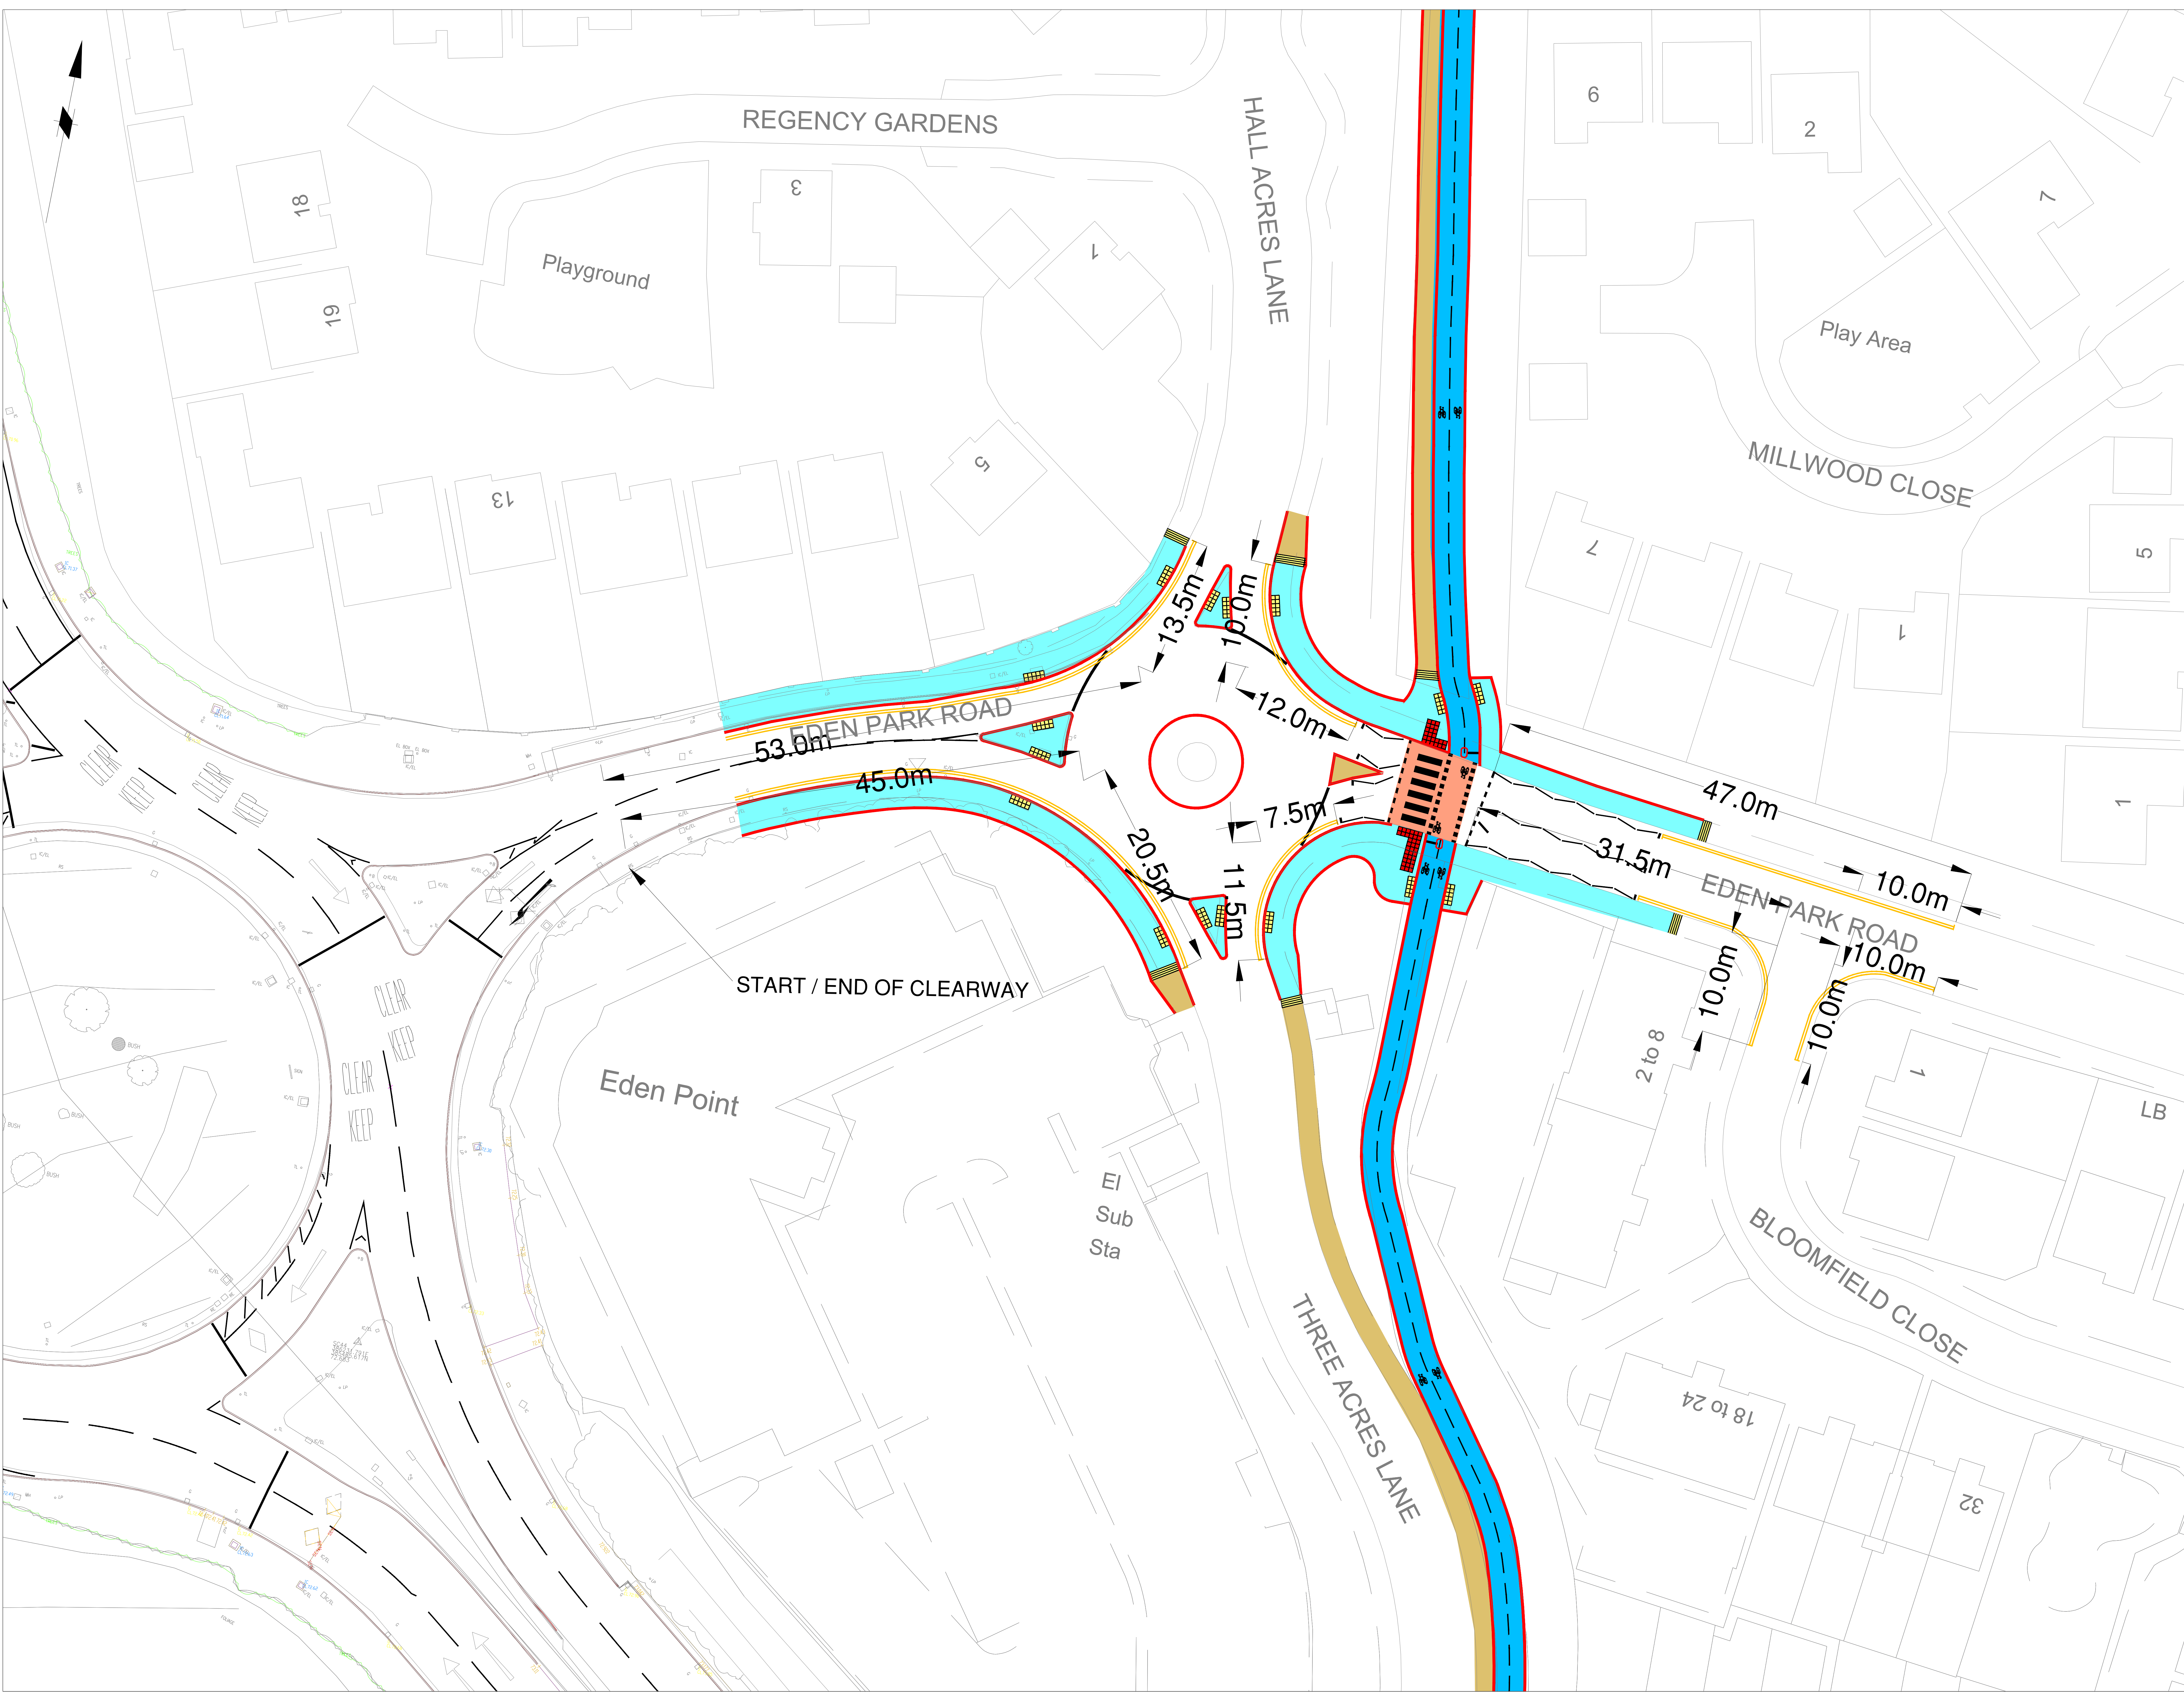

Rev.	Drawn	Checked	Date	Revision Details
AMENDMENTS				
STOCKPORT METROPOLITAN BOROUGH COUNCIL <small>WORKS AND TRANSPORTATION SERVICES DEPARTMENT STOCKPORT S41 2JG Tel: 0161 427 4400</small>				
DRAWING TITLE A34 MRN CORRIDOR IMPROVEMENT PLAN				
DRAWING TITLE SCHEME 8 & 12 EDEN PARK ROUNDABOUT PROPOSED RESTRICTIONS				
Drawn	Engineer	Checked	Approved	
ATG	CP	JG	NDW	
Date	Date	Date	Date	
17/11/21	17/11/21	17/11/21	17/11/21	
Site	Scale			
AD	1:200			
Drawing No.	Revision			
F/0600/012/001	TRO			