
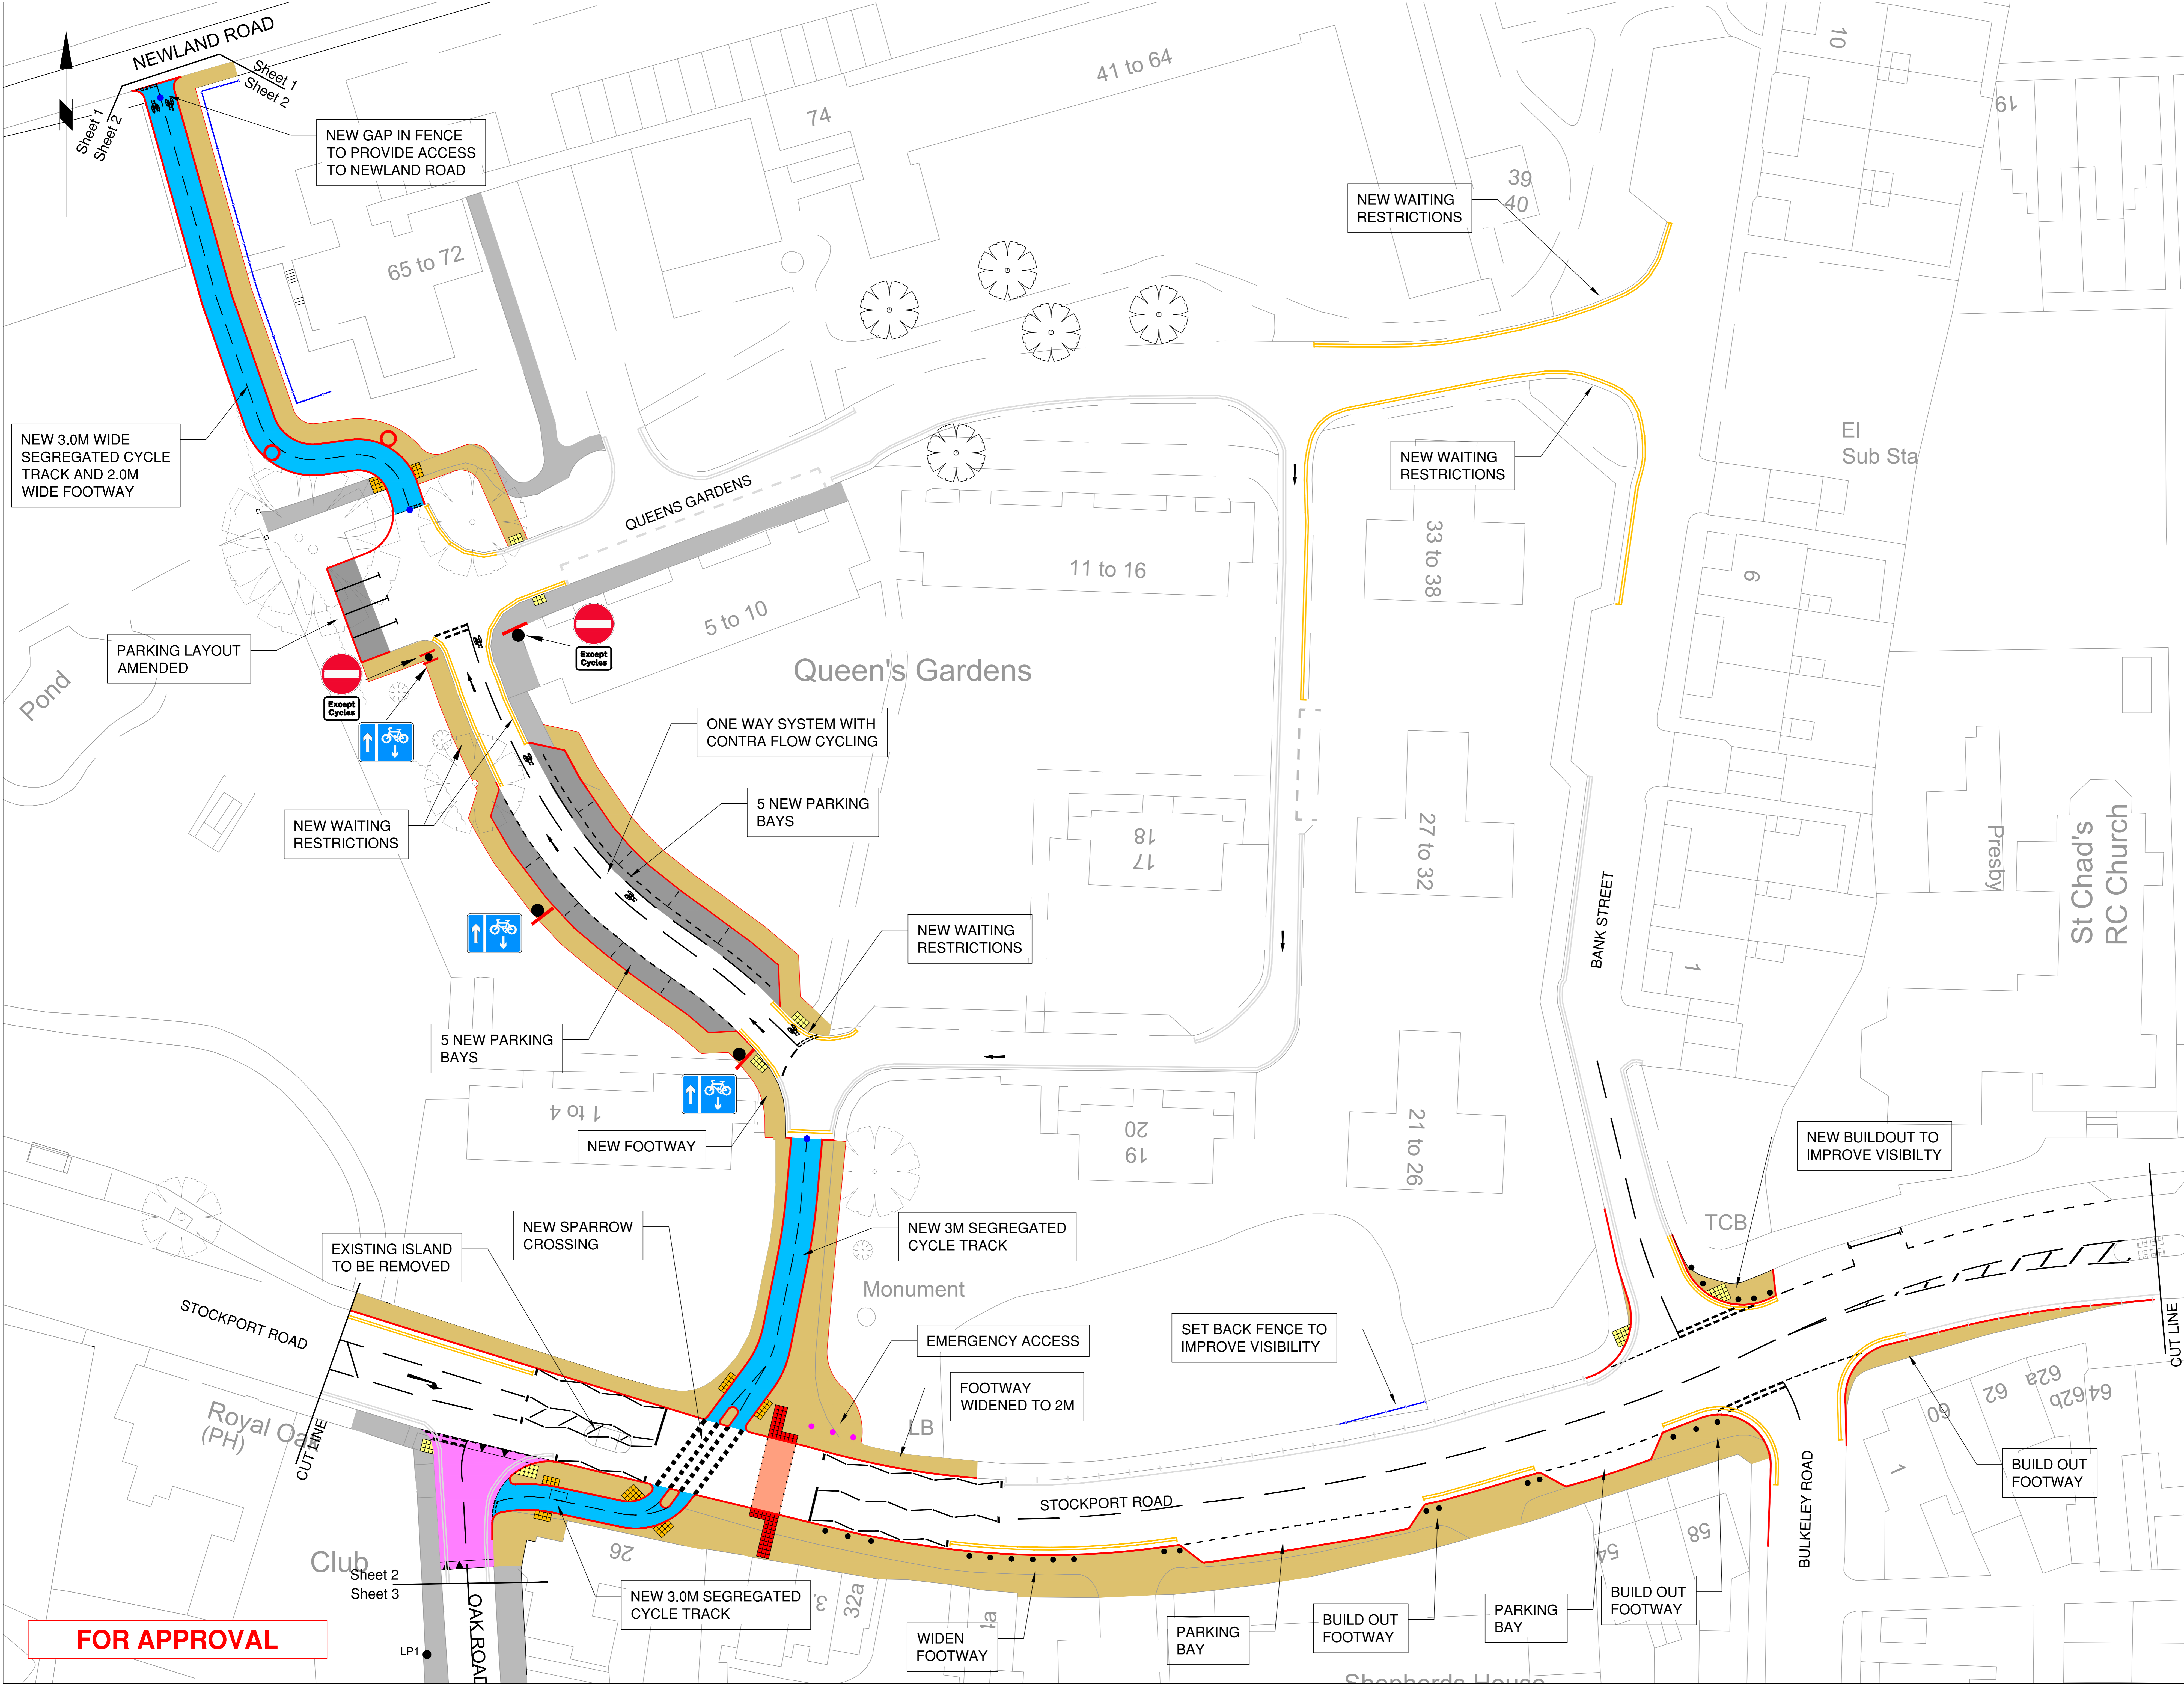


This map is reproduced from Ordnance Survey material with the permission of Ordnance Survey on behalf of the Controller of Her Majesty's Stationery Office. © Crown copyright. Unauthorised reproduction infringes Crown copyright and may lead to prosecution or civil proceedings. Stockport Metropolitan Borough Council 100019571 2021

- KEY:**
- EXISTING FOOTWAY
  - FOOTWAY
  - NEW CARRIAGEWAY
  - SHARED FOOTWAY / CYCLEWAY
  - VERGE / EMBANKMENT
  - CONTROLLED TACTILE PAVING
  - UNCONTROLLED TACTILE PAVING
  - CORDUROY# TACTILE PAVING
  - PEDESTRIAN / CYCLE SIGNAL CROSSING
  - PROPOSED TRAFFIC CALMING FEATURE
  - EXISTING TRAFFIC CALMING FEATURE
  - PROPOSED NEW KERB
  - PROPOSED NEW EDGING KERB
  - PROPOSED FENCE
  - TREE TO BE REMOVED
  - REMOVABLE BOLLARD
  - CYCLE BOLLARD
  - MIDDLETON BOLLARD

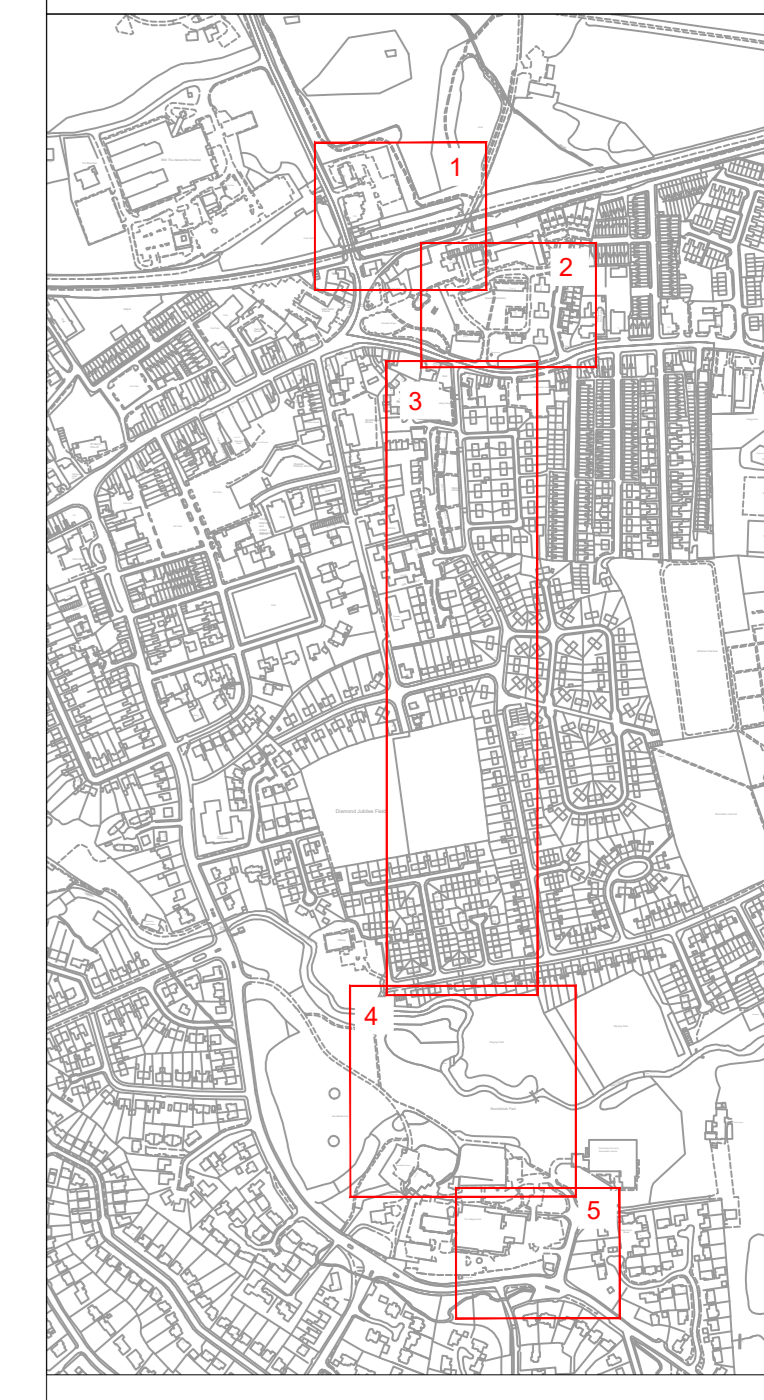

NEW 3.0M WIDE SEGREGATED CYCLE TRACK AND 2.0M WIDE FOOTWAY

NEW GAP IN FENCE TO PROVIDE ACCESS TO NEWLAND ROAD

NEW WAITING RESTRICTIONS

PARKING LAYOUT AMENDED

NEW WAITING RESTRICTIONS

ONE WAY SYSTEM WITH CONTRA FLOW CYCLING

5 NEW PARKING BAYS

NEW WAITING RESTRICTIONS

5 NEW PARKING BAYS

NEW FOOTWAY

NEW SPARROW CROSSING

NEW 3M SEGREGATED CYCLE TRACK

EMERGENCY ACCESS

SET BACK FENCE TO IMPROVE VISIBILITY

FOOTWAY WIDENED TO 2M

STOCKPORT ROAD

EXISTING ISLAND TO BE REMOVED

NEW BUILDOUT TO IMPROVE VISIBILITY

TCB

Royal Oak (PH)

Club

NEW 3.0M SEGREGATED CYCLE TRACK

WIDEN FOOTWAY

PARKING BAY

BUILD OUT FOOTWAY

PARKING BAY

BUILD OUT FOOTWAY

BUILD OUT FOOTWAY

**FOR APPROVAL**

Rev.	Drawn	Checked	Date	Revision Details

AMENDMENTS

**STOCKPORT**  
METROPOLITAN BOROUGH COUNCIL  
PLANNING AND TRANSPORTATION  
STOCKPORT 100019571  
Rev. 01/21

Job Title  
**CHEADLE TOWNS FUND WALKING & CYCLING PROPOSALS CONSULTATION**

Drawing Title  
**NEWLAND ROAD TO OAK ROAD (SHEET 2 OF 5)**

Drawn	Engineer	Checked	Approved
CP	KF	KF	NDW
Date	Date	Date	Date
01/08/21	07/09/21	07/09/21	15/10/21
Size	Scale		
A0	1:200		

Drawing No. F / 0292 / C / 100 / 002

Revision A