


This map is reproduced from Ordnance Survey material with the permission of Ordnance Survey on behalf of the Controller of Her Majesty's Stationery Office © Crown copyright. Unauthorised reproduction infringes Crown copyright and may lead to prosecution or civil proceedings. Stockport Metropolitan Borough Council 100019571 2021


INSERT A (1:250@A1)

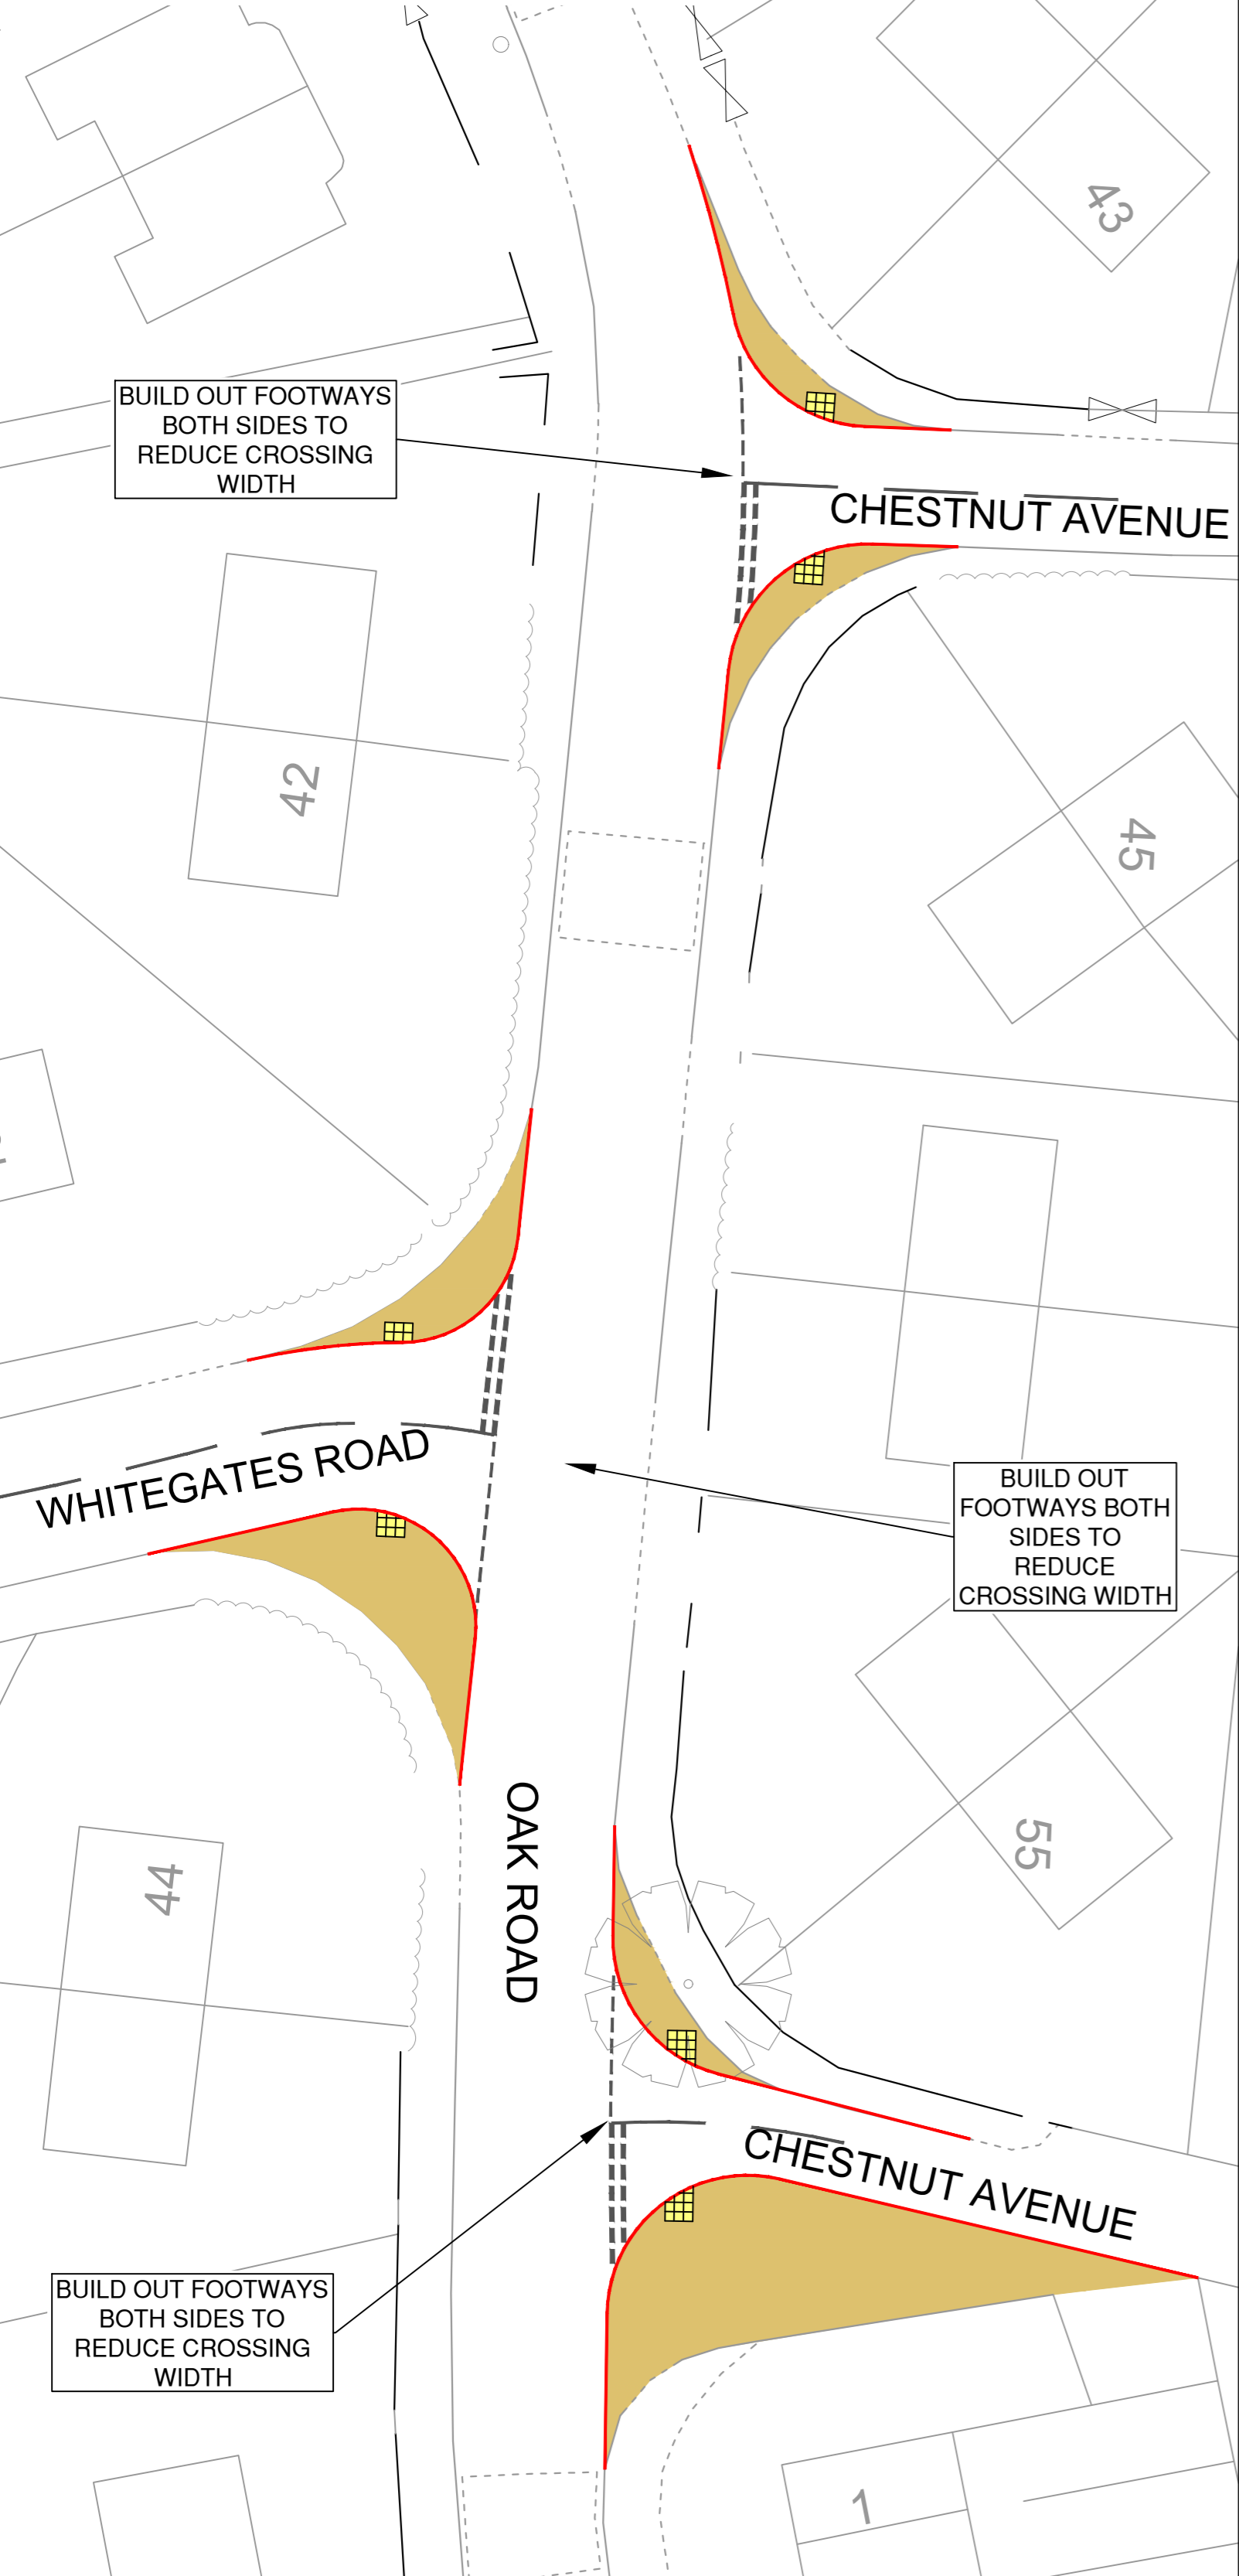

**BROOKFIELD ROAD AND OAK ROAD
(BROOKFIELD PARK TO STOCKPORT ROAD)**

ON CARRIAGEWAY ROUTE FOR CYCLES:

- SURFACE REPAIR WORKS AS REQUIRED
- REVIEW 20MPH REPEATER SIGNING
- PROVIDE DROPPED CROSSINGS WITH TACTILE PAVING AT ALL SIDE ROADS ON OAK ROAD AND BROOKFIELD ROAD ALONG ROUTE.

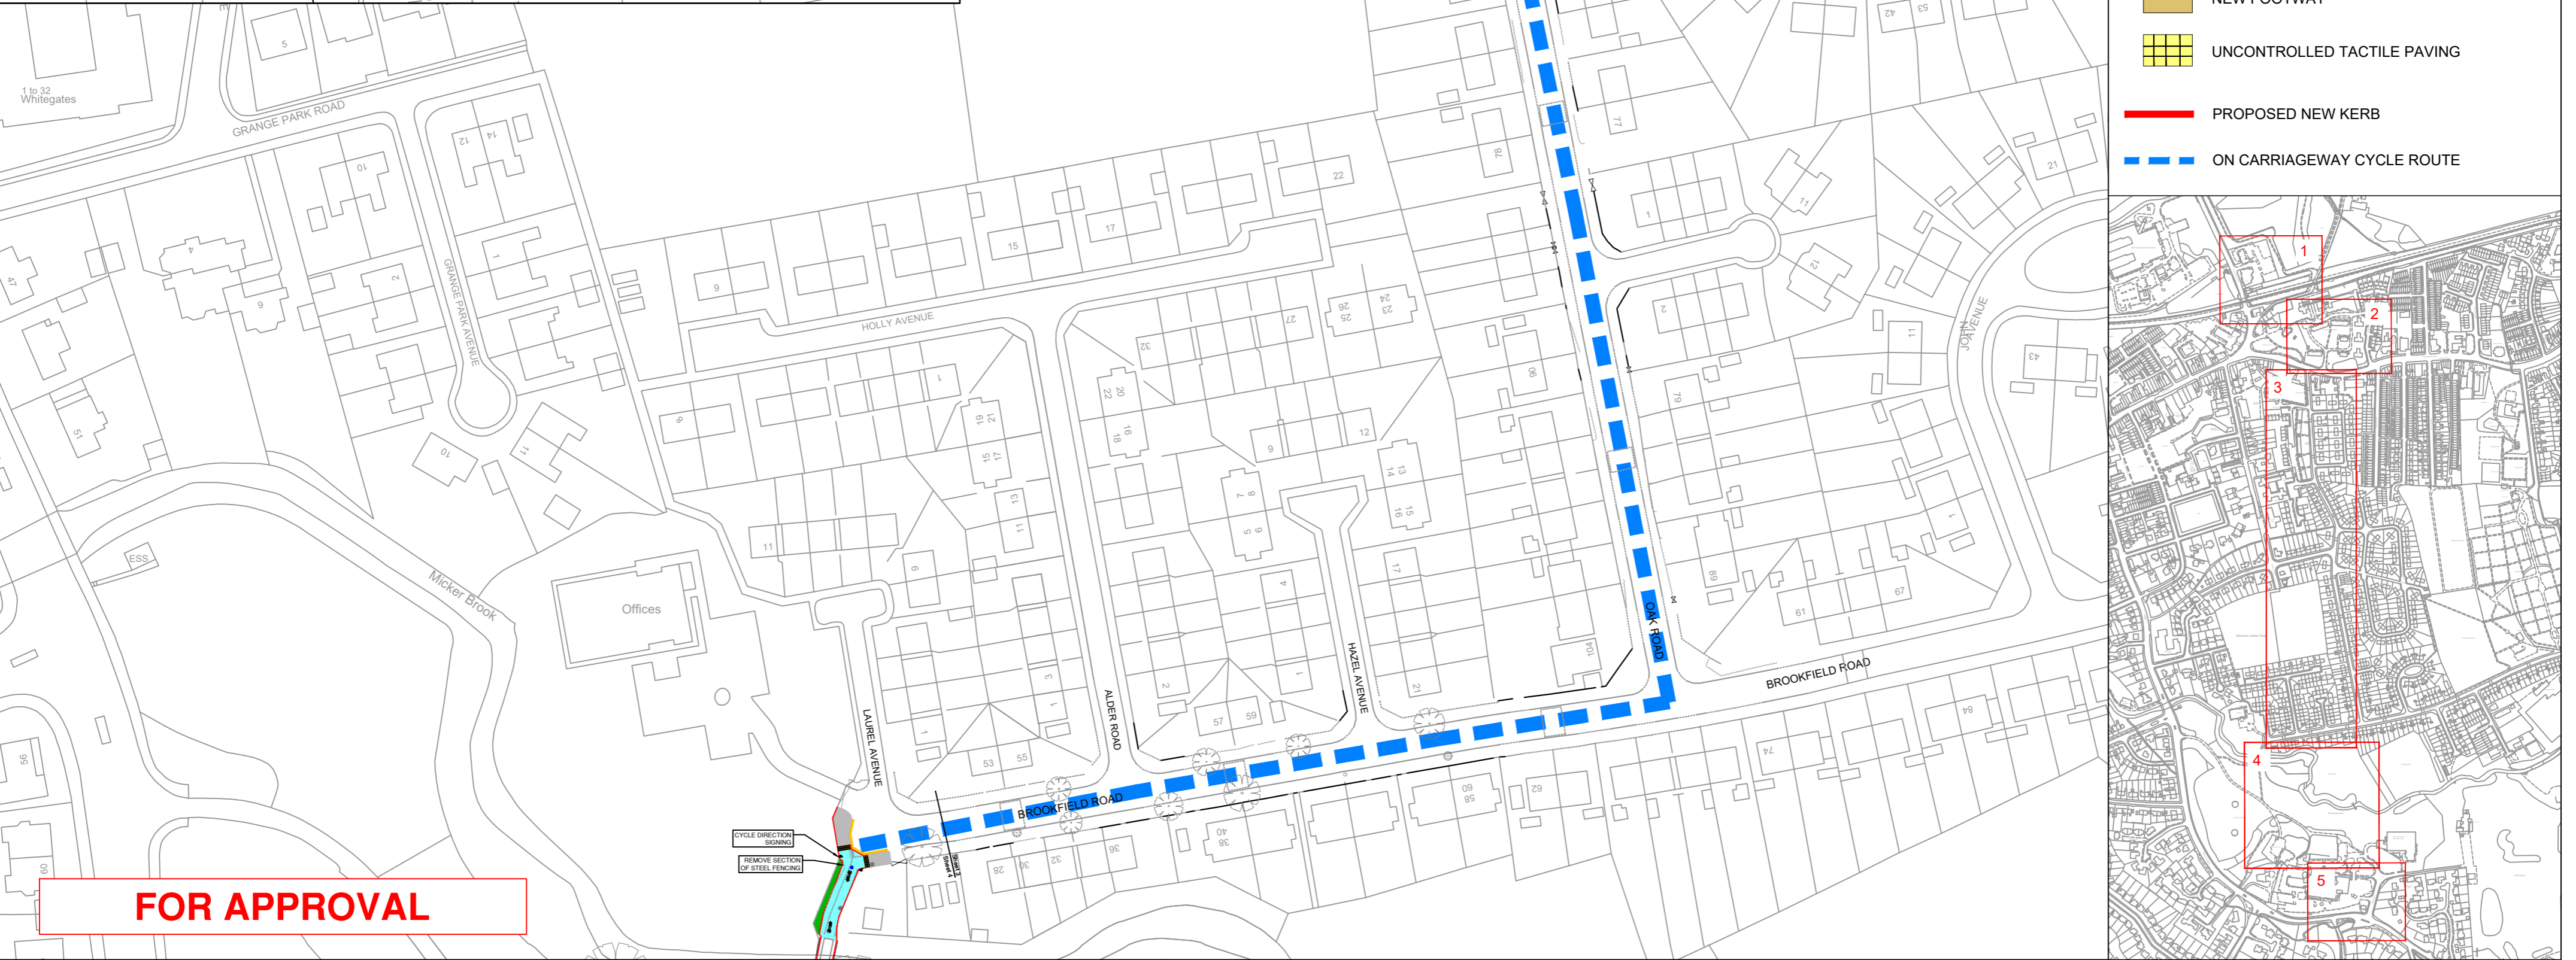

FOR APPROVAL

STOCKPORT
METROPOLITAN BOROUGH COUNCIL
HIGHWAYS AND TRANSPORTATION
STOPFORD HOUSE
STOCKPORT SK1 3XE
Tel: 0161 474

CAROLINE SIMPSON
DEPUTY CHIEF EXECUTIVE

JOB TITLE
CHEADLE TOWNS FUND - WALKING & CYCLING PROPOSALS CONSULTATION

DRAWN	GPL	ENGINEER	KF	CHECKED	KF	APPROVED	NDW	
DATE	07/10/21	DATE	07/10/21	DATE	07/10/21	DATE	15/10/21	
SCALE	1:1000@A1							
DRAWING NUMBER	F/0292/A/100/003						Revision	-
DRAWING TITLE		STOCKPORT ROAD TO BROOKFIELDS PARK (SHEET 3 OF 5)						