

This map is reproduced from Ordnance Survey material with the permission of Ordnance Survey on behalf of the Controller of Her Majesty's Stationery Office © Crown copyright. Unauthorised reproduction infringes Crown copyright and may lead to prosecution or civil proceedings. Stockport Metropolitan Borough Council 100019571 2020


- KEY**
- CARRIAGEWAY RESURFACING
 - FOOTWAY
 - SEGREGATED CYCLEWAY
 - CONTROLLED TACTILE PAVING
 - UNCONTROLLED TACTILE PAVING
 - PEDESTRIAN / CYCLE SIGNAL CROSSING
 - TRAFFIC CALMING FEATURE
 - PROPOSED NEW KERB
 - NEW TREE (INDICATIVE)
 - DRIVEWAY
 - DRIVEWAY ACCESS (INDICATIVE)
 - SCHEME EXTENTS

- NOTES**
1. DRAWN TO 1:500 SCALE @ A1.
 2. ALL PROPOSALS ARE SHOWN INDICATIVELY FOR CONSULTATION PURPOSES AND ARE SUBJECT TO CHANGE.
 3. PLEASE REFER TO CONSULTATION LEAFLETS FOR SCHEME DESCRIPTIONS AND FURTHER INFORMATION.
 4. THE DESIGN HAS BEEN DRAWN ON AN ORDNANCE SURVEY BACKGROUND MAP.

FOR FEASIBILITY

Rev	Drawn	Checked	Date	Revision Details
B	HC	ATG	20/08/21	DESIGN REVIEW COMMENTS
A	HC	PH	25/11/20	FOR FEASIBILITY

AMENDMENTS

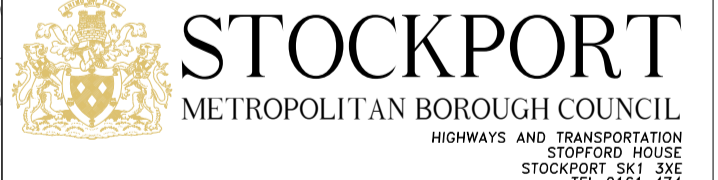


STOCKPORT
METROPOLITAN BOROUGH COUNCIL

CAROLINE SIMPSON
CORPORATE DIRECTOR
HIGHWAYS AND TRANSPORTATION
STOCKPORT 561 33E
TEL: 0161 474

A34 MRN CORRIDOR
IMPROVEMENT PLAN

Drawing Title
**SCHEME 1 - SHEET 2
GATLEY ROAD**

Drawn	Engineer	Checked	Approved
HC	DO'G	PH	NW
Date	Date	Date	Date
24/11/20	25/11/20	27/11/20	13/01/21
Size	Scale		
A1	1:500		
Drawing No.	F/0600/001/002		Revision
			B

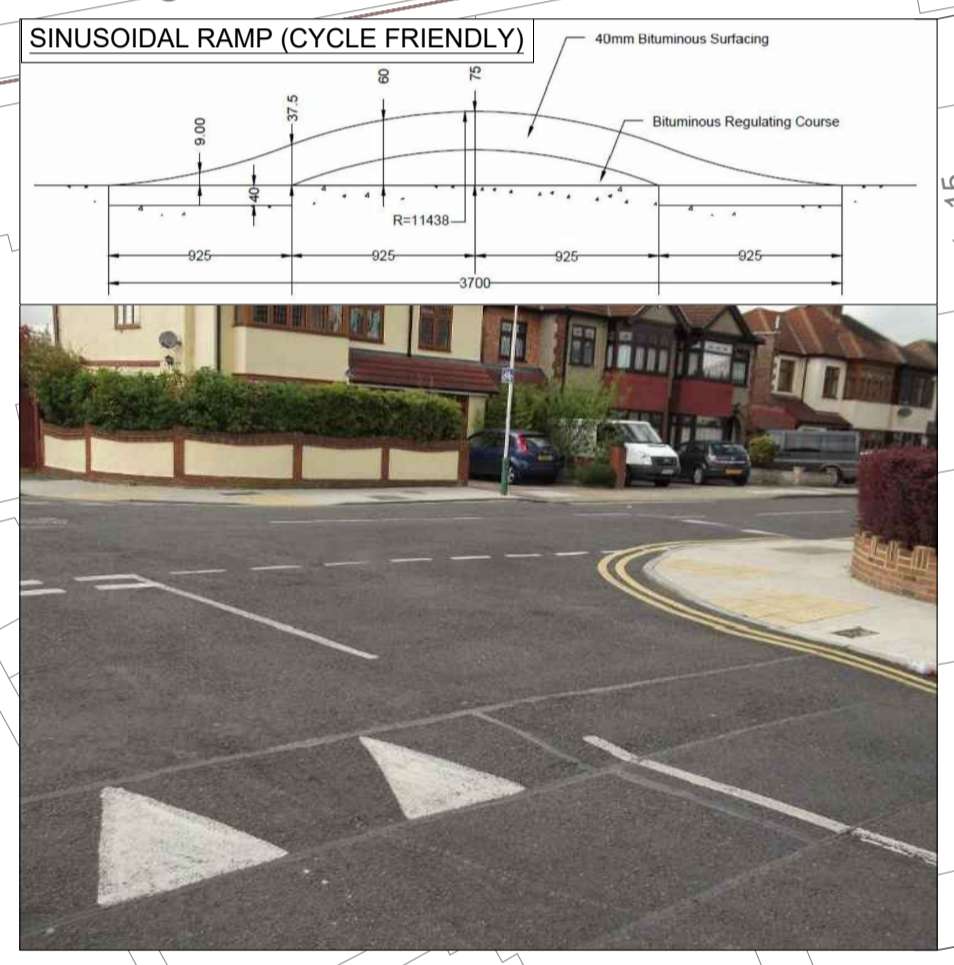

CONTINUED ON SCHEME 1 SHEET 3

RAISED TABLE TO BE PROVIDED AT JUNCTION TO ACT AS A TRAFFIC CALMING MEASURE ON QUIET STREET. CYCLE FRIENDLY RAMPS TO BE INSTALLED

CYCLE SYMBOLS TO BE PROVIDED ON THE CARRIAGEWAY TO HIGHLIGHT THE PRESENCE OF CYCLISTS

CYCLISTS TO JOIN CARRIAGEWAY ON QUIET STREET (WENSLEY ROAD)

PROPOSED TWO WAY CYCLE TRACK

PROPOSED PARALLEL SIGNAL CROSSING FOR CYCLISTS AND PEDESTRIANS

RIGHT TURN POCKET RETAINED FOR WENSLEY ROAD

RIGHT TURN POCKET RETAINED FOR MILTON CRESCENT

DRIVEWAY ACCESS RETAINED FOR HOUSES ON GATLEY ROAD

RAISED TABLE TO BE PROVIDED NEAR T JUNCTION TO ACT AS A TRAFFIC CALMING MEASURE ON QUIET STREET. CYCLE FRIENDLY RAMPS TO BE INSTALLED

CYCLE SYMBOLS TO BE PROVIDED ON THE CARRIAGEWAY TO HIGHLIGHT THE PRESENCE OF CYCLISTS

FLAT TOP SPEED HUMP TO BE INSTALLED TO ACT AS A TRAFFIC CALMING MEASURE ON QUIET STREET. CYCLE FRIENDLY RAMPS TO BE INSTALLED FOR CYCLISTS