


This map is reproduced from Ordnance Survey material with the permission of Ordnance Survey on behalf of the Controller of Her Majesty's Stationery Office. © Crown copyright. Unauthorised reproduction infringes Crown copyright and may lead to prosecution or civil proceedings. Stockport Metropolitan Borough Council 100019571 2020

- KEY**
- CARRIAGEWAY RESURFACING
 - FOOTWAY
 - SHARED FOOTWAY / CYCLEWAY
 - SEGREGATED CYCLEWAY
 - VERGE / EMBANKMENT
 - CONTROLLED TACTILE PAVING
 - UNCONTROLLED TACTILE PAVING
 - PEDESTRIAN / CYCLE SIGNAL CROSSING
 - PROPOSED NEW KERB
 - SCHEME EXTENTS

- NOTES**
1. DRAWN TO 1:500 SCALE @ A1.
 2. ALL PROPOSALS ARE SHOWN INDICATIVELY FOR CONSULTATION PURPOSES AND ARE SUBJECT TO CHANGE.
 3. PLEASE REFER TO CONSULTATION LEAFLETS FOR SCHEME DESCRIPTIONS AND FURTHER INFORMATION.
 4. THE DESIGN HAS BEEN DRAWN ON AN ORDNANCE SURVEY BACKGROUND MAP.

FOR FEASIBILITY

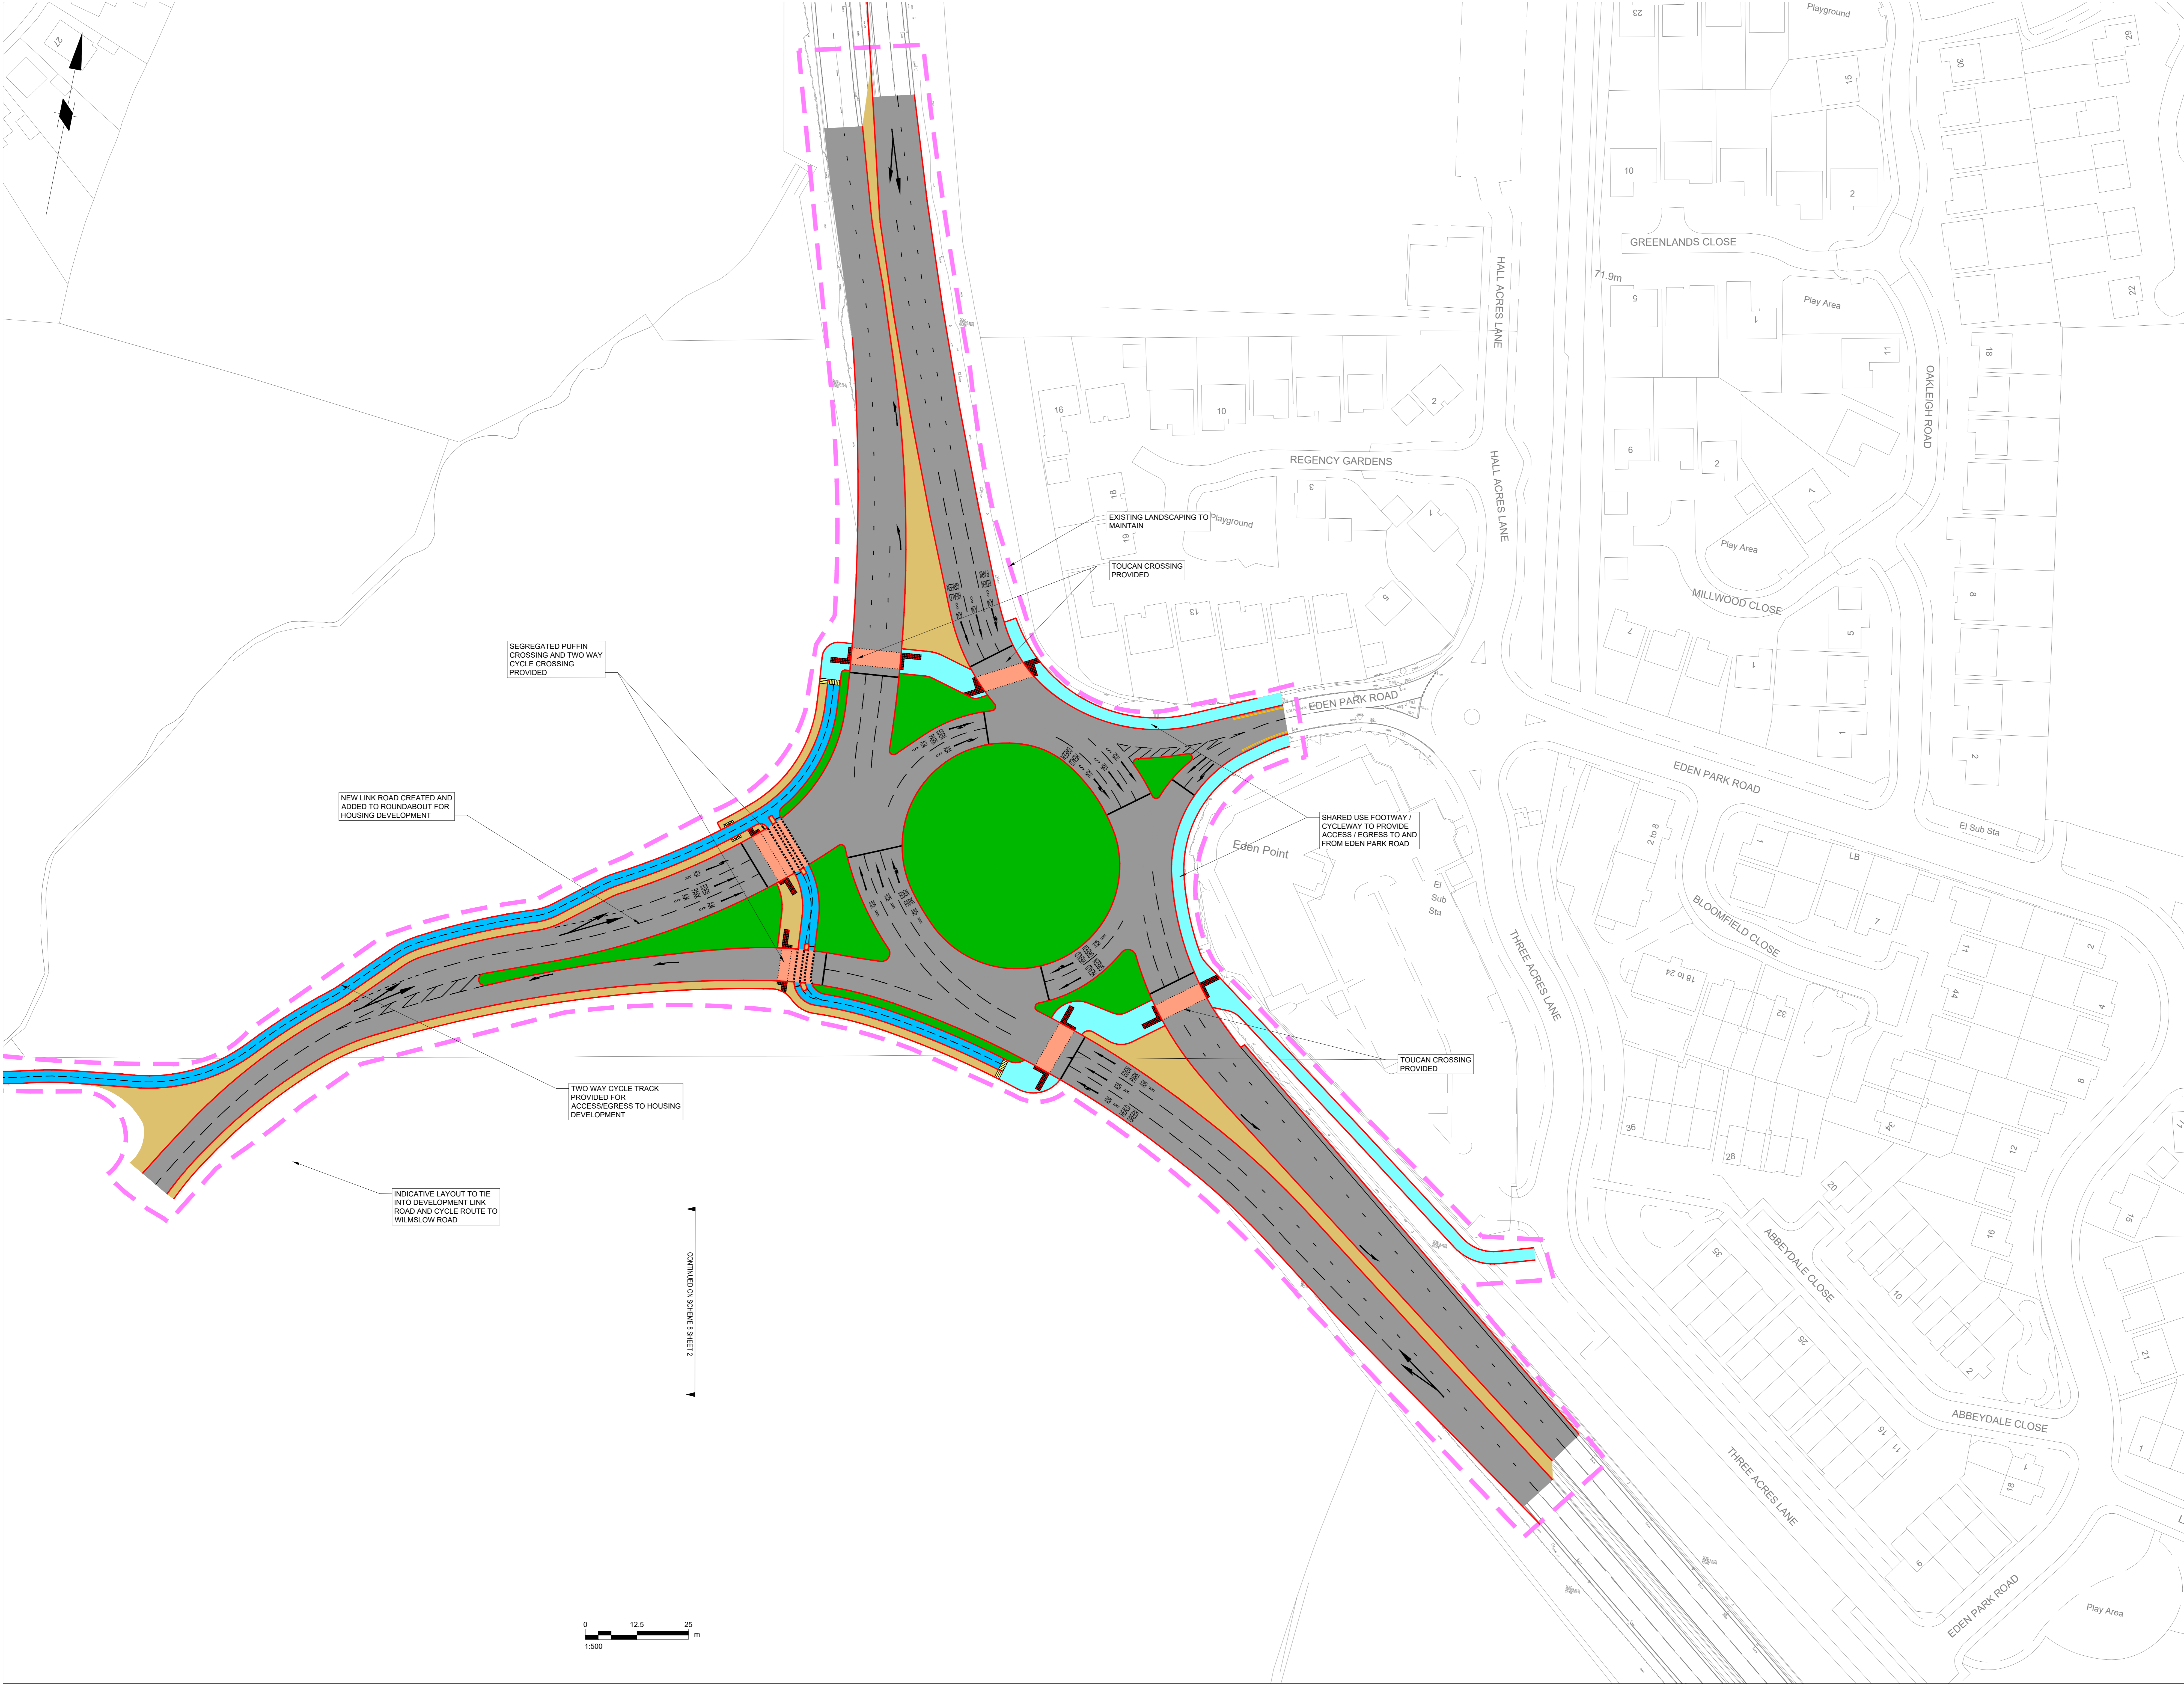

Rev	Drawn	Checked	Date	Revision Details
1	HC	ATG	28/10/21	BOUNDARY CHANGE WITH SCHEME 12
2	HC	PH	23/12/20	FOR FEASIBILITY

AMENDMENTS

STOCKPORT
METROPOLITAN BOROUGH COUNCIL
WORKS AND TRANSPORTATION
STOCKPORT 161 212
Tel: 0161 474

**A34 MRN CORRIDOR
IMPROVEMENT PLAN**

**SCHEME 8 / SHEET 1
EDEN PARK ROUNDABOUT**

Drawn	Engineer	Checked	Approved
DO'G	DO'G	PH	NW
Date	Date	Date	Date
23/12/20	23/12/20	08/01/21	13/01/21
AO	AO	AO	AO
Drawing No. F/0600/008/001			Revision B