



This map is reproduced from Ordnance Survey material with the permission of Ordnance Survey on behalf of the Controller of Her Majesty's Stationery Office © Crown copyright. Unauthorised reproduction infringes Crown copyright and may lead to prosecution or civil proceedings. Stockport Metropolitan Borough Council 100019571 2020

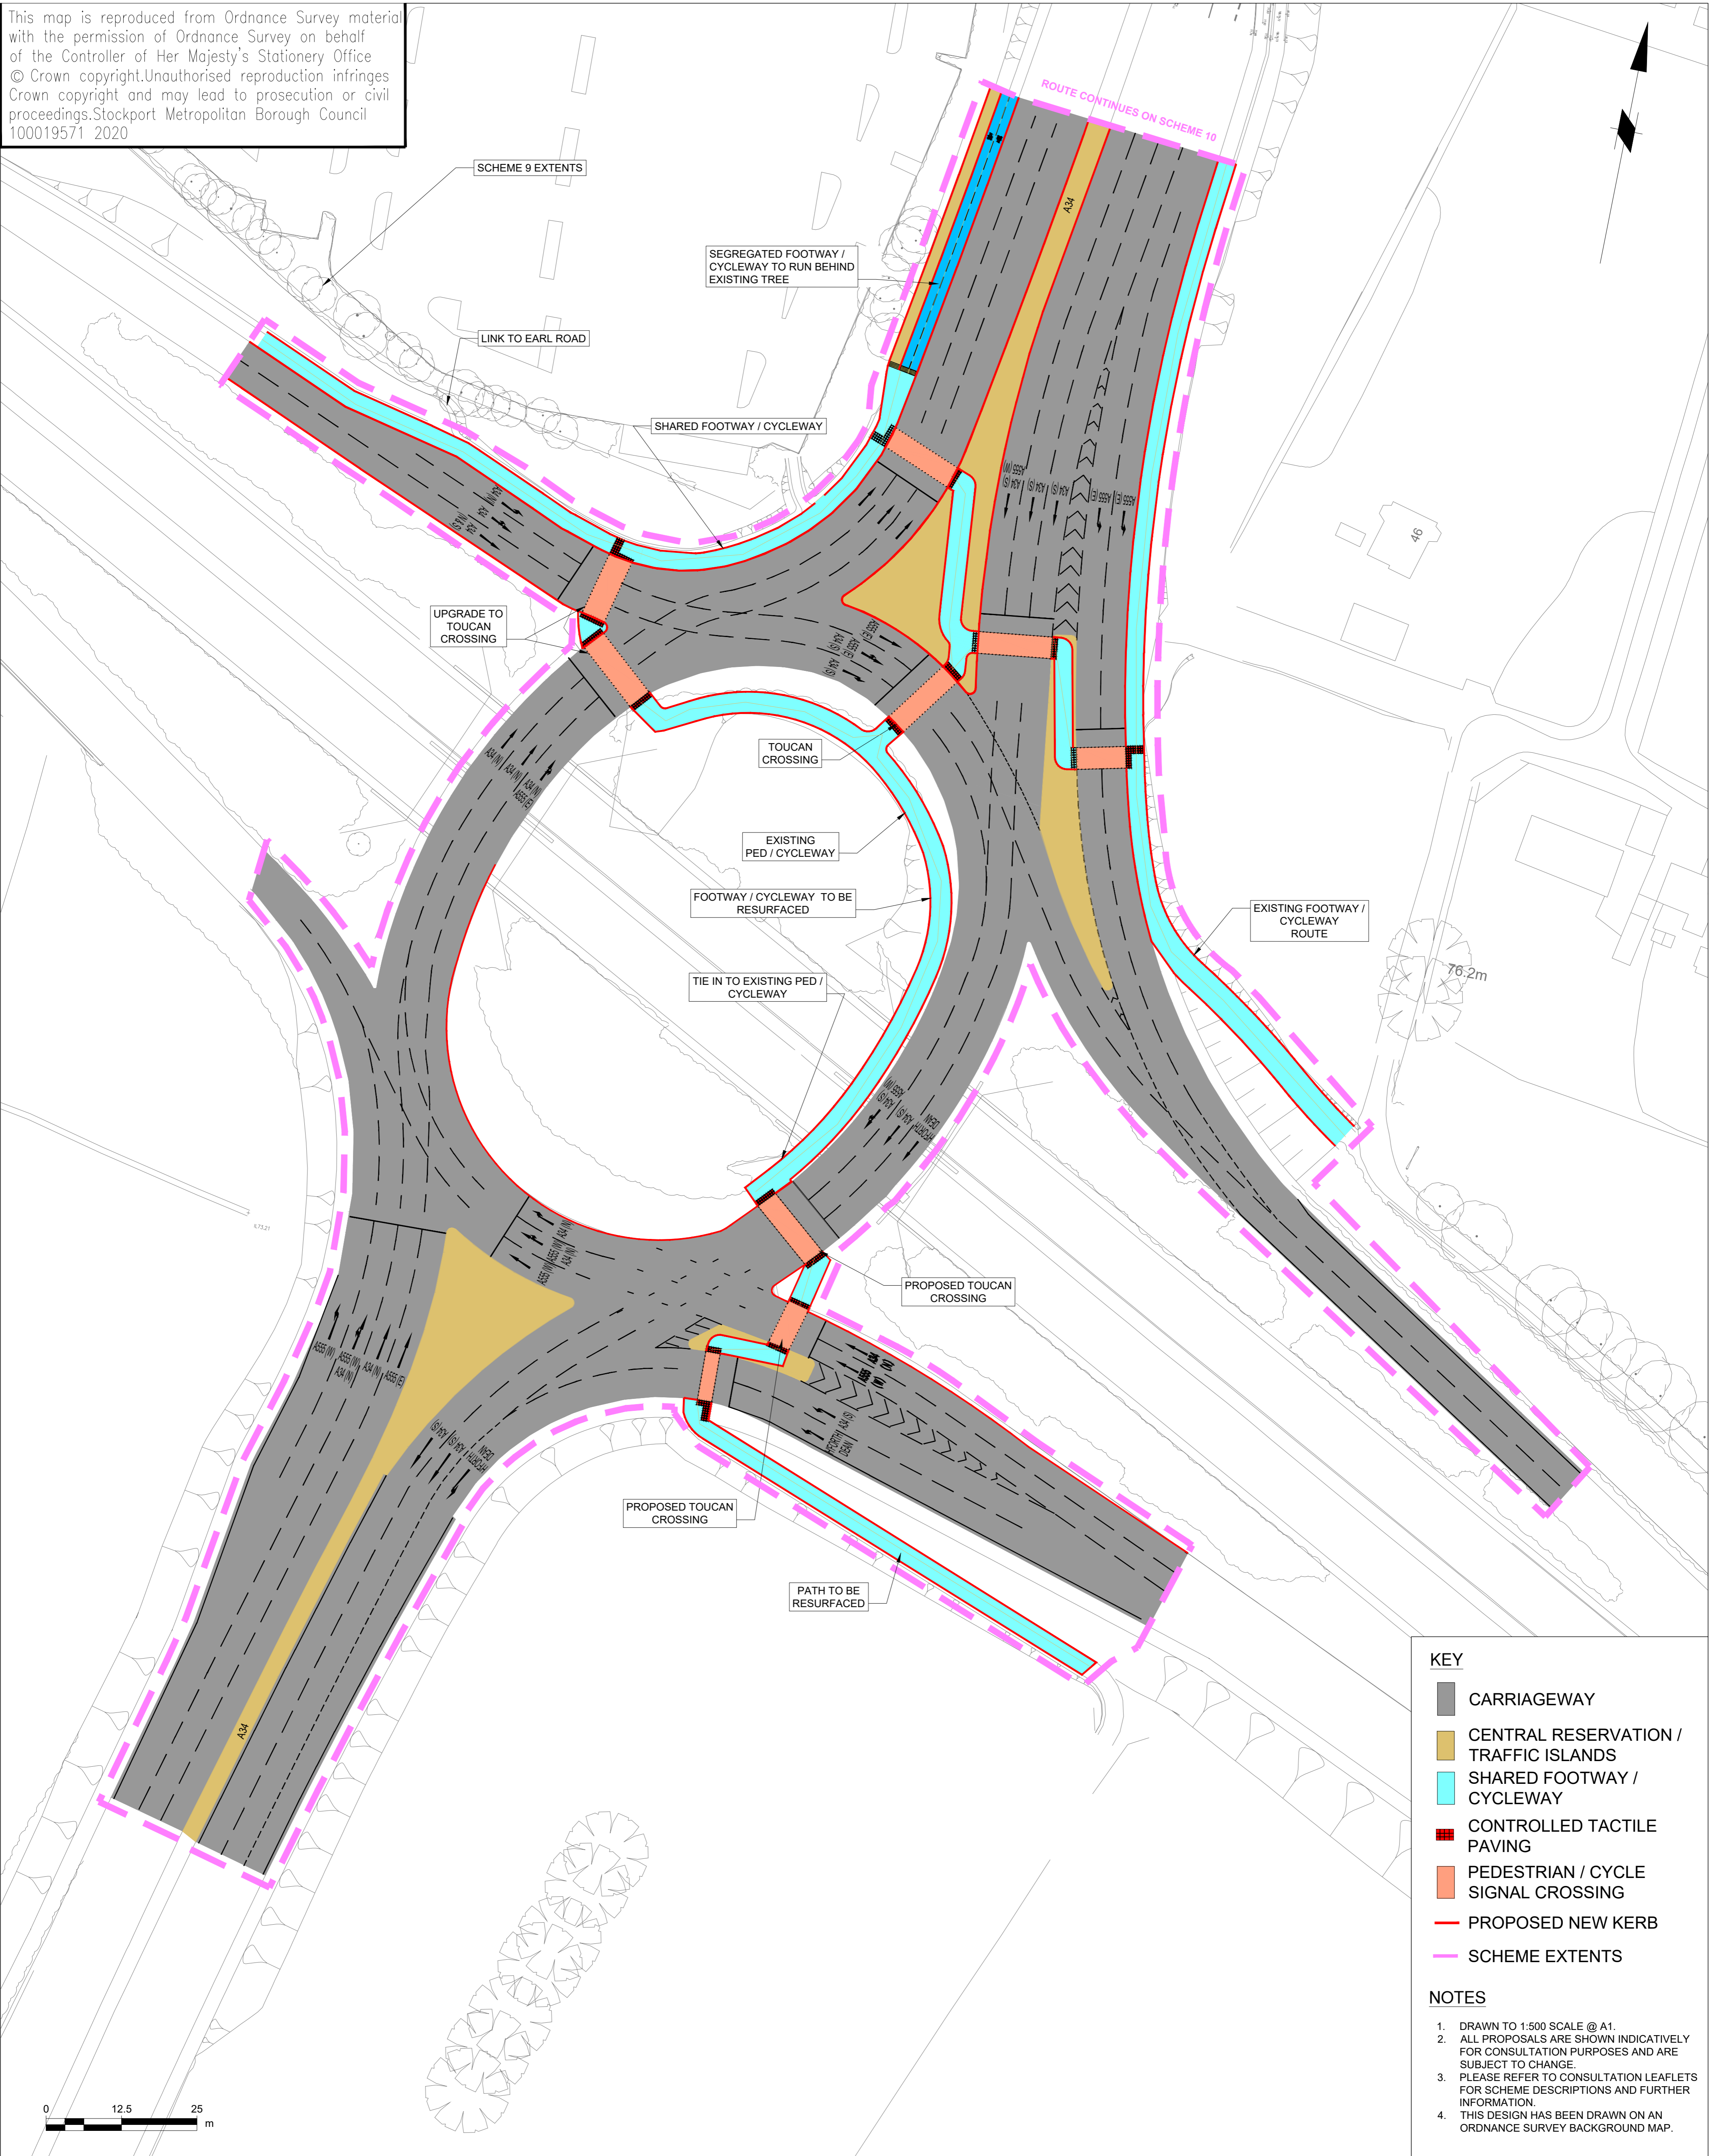

- KEY**
- CARRIAGEWAY
 - CENTRAL RESERVATION / TRAFFIC ISLANDS
 - SHARED FOOTWAY / CYCLEWAY
 - CONTROLLED TACTILE PAVING
 - PEDESTRIAN / CYCLE SIGNAL CROSSING
 - PROPOSED NEW KERB
 - SCHEME EXTENTS
- NOTES**
1. DRAWN TO 1:500 SCALE @ A1.
 2. ALL PROPOSALS ARE SHOWN INDICATIVELY FOR CONSULTATION PURPOSES AND ARE SUBJECT TO CHANGE.
 3. PLEASE REFER TO CONSULTATION LEAFLETS FOR SCHEME DESCRIPTIONS AND FURTHER INFORMATION.
 4. THIS DESIGN HAS BEEN DRAWN ON AN ORDNANCE SURVEY BACKGROUND MAP.



STOCKPORT
METROPOLITAN BOROUGH COUNCIL

HIGHWAYS AND TRANSPORTATION
STOPFORD HOUSE
STOCKPORT SK1 3XE
Tel: 0161 474

FOR FEASIBILITY

A	HC	ATG	28/10/21	SCHEME 9 FOOTWAY REMOVED
A	HC	PH	25/11/20	FOR FEASIBILITY
Rev.	Drawn	Checked	Date	Revision Details

DRAWN	ENGINEER	CHECKED	APPROVED
HC	DOG	PH	NW
DATE	DATE	DATE	DATE
11/01/21	11/01/21	11/01/21	13/01/21

SCALE	1:500
DRAWING NUMBER	F/0600/011/001
Revision	B

JOB TITLE **A34 MRN CORRIDOR IMPROVEMENT PLAN**

DRAWING TITLE **SCHEME 11 - SHEET 1 - THE A34 / A555 JUNCTION**