


This map is reproduced from Ordnance Survey material with the permission of Ordnance Survey on behalf of the Controller of Her Majesty's Stationery Office © Crown copyright. Unauthorised reproduction infringes Crown copyright and may lead to prosecution or civil proceedings. Stockport Metropolitan Borough Council 100019571 2021

- KEY**
- SHARED FOOTWAY / CYCLEWAY
 - SEGREGATED CYCLEWAY
 - TRAFFIC CALMING FEATURE
 - PROPOSED NO WAITING AT ANY TIME RESTRICTION

- NOTES**
1. DRAWN TO 1:500 SCALE @ A1.
 2. ALL PROPOSALS ARE SHOWN INDICATIVELY FOR CONSULTATION PURPOSES AND ARE SUBJECT TO CHANGE.
 3. PLEASE REFER TO CONSULTATION LEAFLETS FOR SCHEME DESCRIPTIONS AND FURTHER INFORMATION.
 4. THE DESIGN HAS BEEN DRAWN ON AN ORDNANCE SURVEY BACKGROUND MAP.

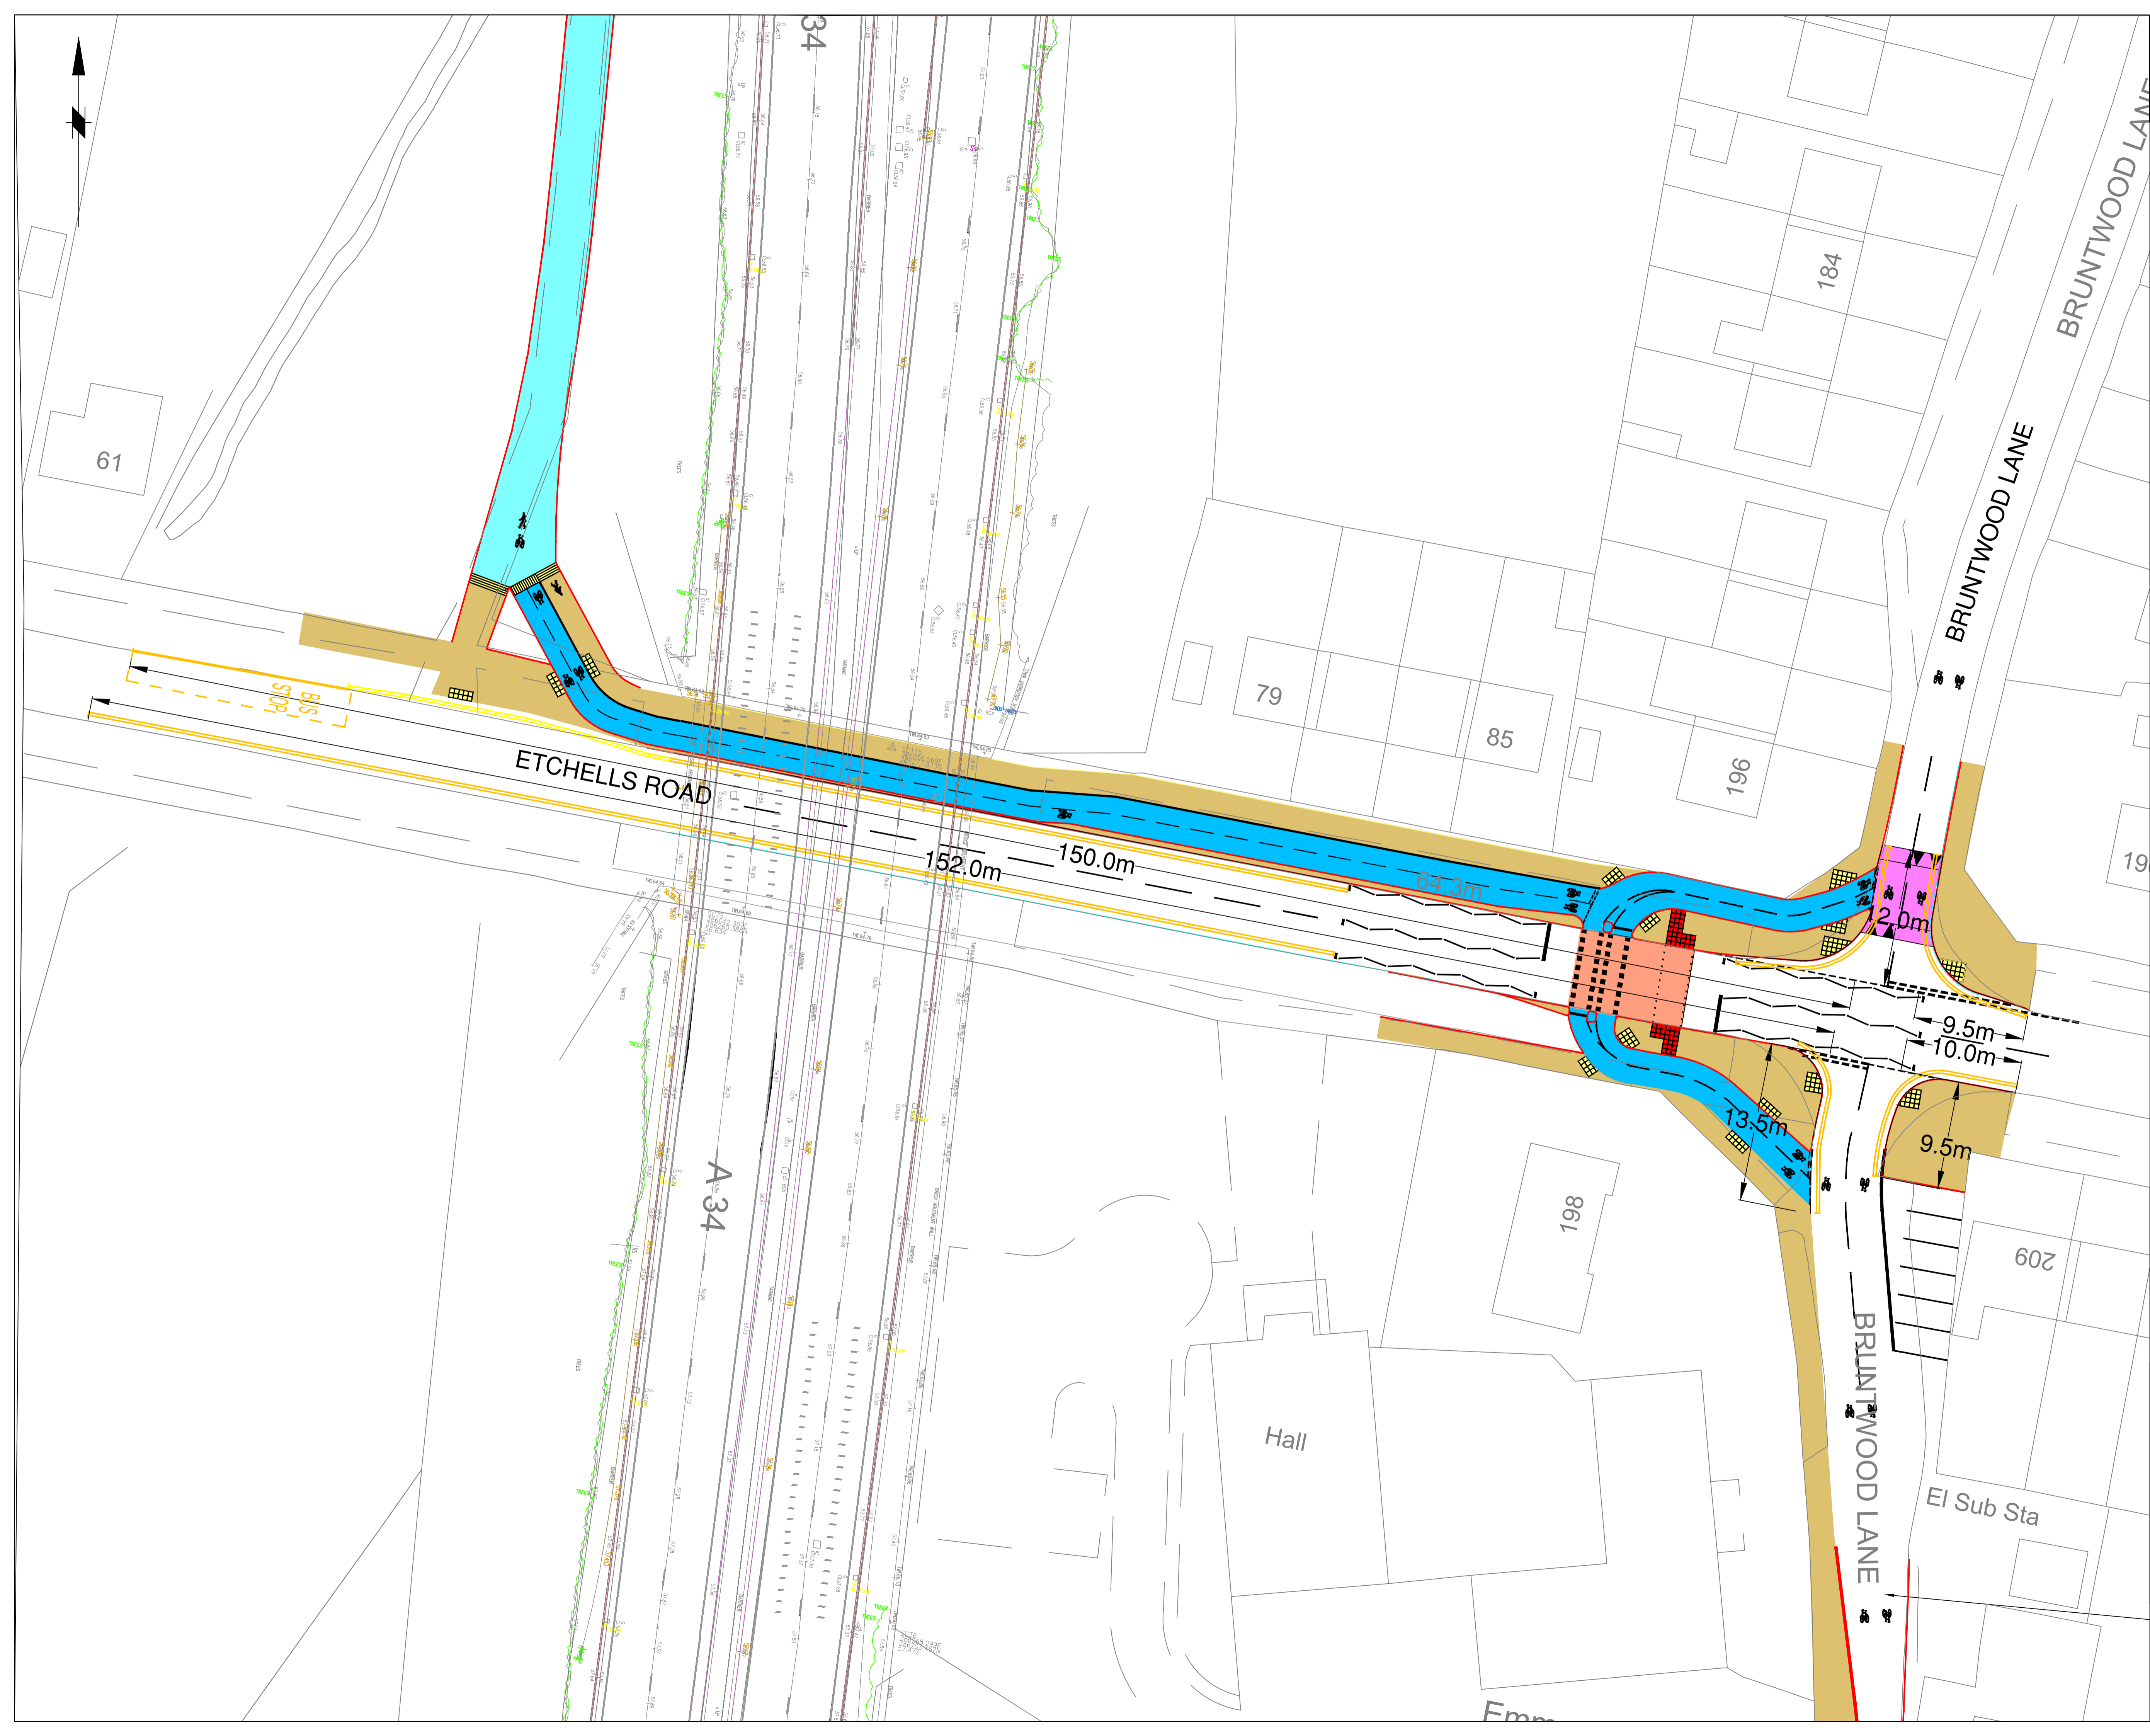

Rev.	Drawn	Checked	Date	Revision Details
AMENDMENTS				

STOCKPORT
METROPOLITAN BOROUGH COUNCIL
HIGHWAYS AND TRANSPORTATION
STAFFORD HOUSE
STOCKPORT SK1 3XE
TEL 0161 474

CAROLINE SIMPSON
DEPUTY CHIEF EXECUTIVE
Job Title

A34 MRN CORRIDOR IMPROVEMENT PLAN

Drawing Title
**SCHEME 12 - SHEET 3
THE EDEN PARK CYCLE
PROPOSED RESTRICTIONS**

Drawn	Engineer	Checked	Approved
ATG	CP	JG	NDW
Date 17/11/21	Date 17/11/21	Date 17/11/21	Date 17/11/21
Size A1	Scale 1:250		

Drawing No. F/0600/012/003 TRO Revision