

© Southgate & Sarabia Architects Ltd - File Name: C:\Users\Ryan Daniel\Southgate & Sarabia Architects\04 Projects - Documents\Projects A21-000\A21-062 Moss Lane Bramhall\003 BIM\001 WIP\001 BIMModel\002 Buildings\A21-062.rvt

This drawing is copyright and owned by Southgate and Sarabia Architects (SASA) Ltd, and is for use on this site only unless contractually stated

DO NOT SCALE this drawing (printed or electronic versions). Contractors must check all dimensions from site.

All other design team elements, where indicated, have been imported from the consultant's drawings or models and reference should be made to the individual consultant's drawings for exact setting out, size and type of

Discrepancies and / or ambiguities within this drawing, between it and information given elsewhere, must be reported immediately to the architect for clarification before proceeding.

All works are to be carried out in accordance with the latest British Standards and Codes of Practice unless specifically directed otherwise in the

Responsibility for the reproduction of this drawing in paper form, or if issued in electronic format, lies with the recipient to check that all information has been replicated in full and is correct when compared to the original paper or electronic image. Graphical representations of equipment on this drawing have been co-ordinated, but are approximations only. Please refer to the Specifications and / or Details for actual sizes and / or specific contractor construction information.

This original document is issued for the purpose indicated below and contains information of confidential nature. Further copies and circulation will be strictly in accordance with the confidentiality agreement under the contract. This original must be destroyed or returned to SASA

SAFETY, HEALTH AND ENVIRONMENTAL INFORMATION

Refer to the relevant Construction (Design and Management) documentation where applicable.

All works on this drawing will be carried out by a competent contractor, working to an approved method statement.

Southgate Sarabia

Consultancy Interiour Design Landscape Design Masterplanning

RIBA Stage:

Unit 4 Royal Mills, 17 Redhill Street, Manchester, M4 5BA

T: +44 (0)161 804 8048 info@southgate-sarabia.co.uk Registered no. 11814917

www.southgate-sarabia.co.uk

Client: Jeffrey Stott

Richmond Court 214 Moss Lane, Bramhall Stockport

Job: Moss Lane, Bramhall

Title: Location Plan

Date: 2021-04-30

Scale @ A1: 1:200

Checked By: NSJ Authorised By: NSJ

Job Number | Originator | Number | Role | Zone | Level | Type | Revision

All rights reserved 2021 ©

A21062 SASA 20100 A Z1 XX DR



This drawing is copyright and owned by Southgate and Sarabia Architects (SASA) Ltd, and is for use on this site only unless contractually stated

DO NOT SCALE this drawing (printed or electronic versions). Contractors must check all dimensions from site.

All other design team elements, where indicated, have been imported from the consultant's drawings or models and reference should be made to the individual consultant's drawings for exact setting out, size and type of component.

Discrepancies and / or ambiguities within this drawing, between it and information given elsewhere, must be reported immediately to the architect for clarification before proceeding.

All works are to be carried out in accordance with the latest British Standards and Codes of Practice unless specifically directed otherwise in the specification.

Responsibility for the reproduction of this drawing in paper form, or if issued in electronic format, lies with the recipient to check that all information has been replicated in full and is correct when compared to the original paper or electronic image. Graphical representations of equipment on this drawing have been co-ordinated, but are approximations only. Please refer to the Specifications and / or Details for actual sizes and / or specific contractor construction information.

This original document is issued for the purpose indicated below and contains information of confidential nature. Further copies and circulation will be strictly in accordance with the confidentiality agreement under the contract. This original must be destroyed or returned to SASA

SAFETY, HEALTH AND ENVIRONMENTAL INFORMATION

Refer to the relevant Construction (Design and Management) documentation where applicable.

All works on this drawing will be carried out by a competent contractor, working to an approved method statement.



RIBA Stage:

Status: Planning

Consultancy

Interiour Design

Masterplanning

Landscape Design



Unit 4 Royal Mills, 17 Redhill Street, Manchester, M4 5BA

T: +44 (0)161 804 8048 info@southgate-sarabia.co.uk Registered no. 11814917

www.southgate-sarabia.co.uk

Client: Jeffrey Stott

Richmond Court 214 Moss Lane, Bramhall Stockport SK7 1BD

Job: Moss Lane, Bramhall

Title: Existing Site Plan

Date: 2021-04-30


Scale @ A1: As indicated

Checked By: NSJ Authorised By: NSJ

Job Number | Originator | Number | Role | Zone | Level | Type | Revision

All rights reserved 2021 ©

A21061 SASA 20101 A Z1 XX DR

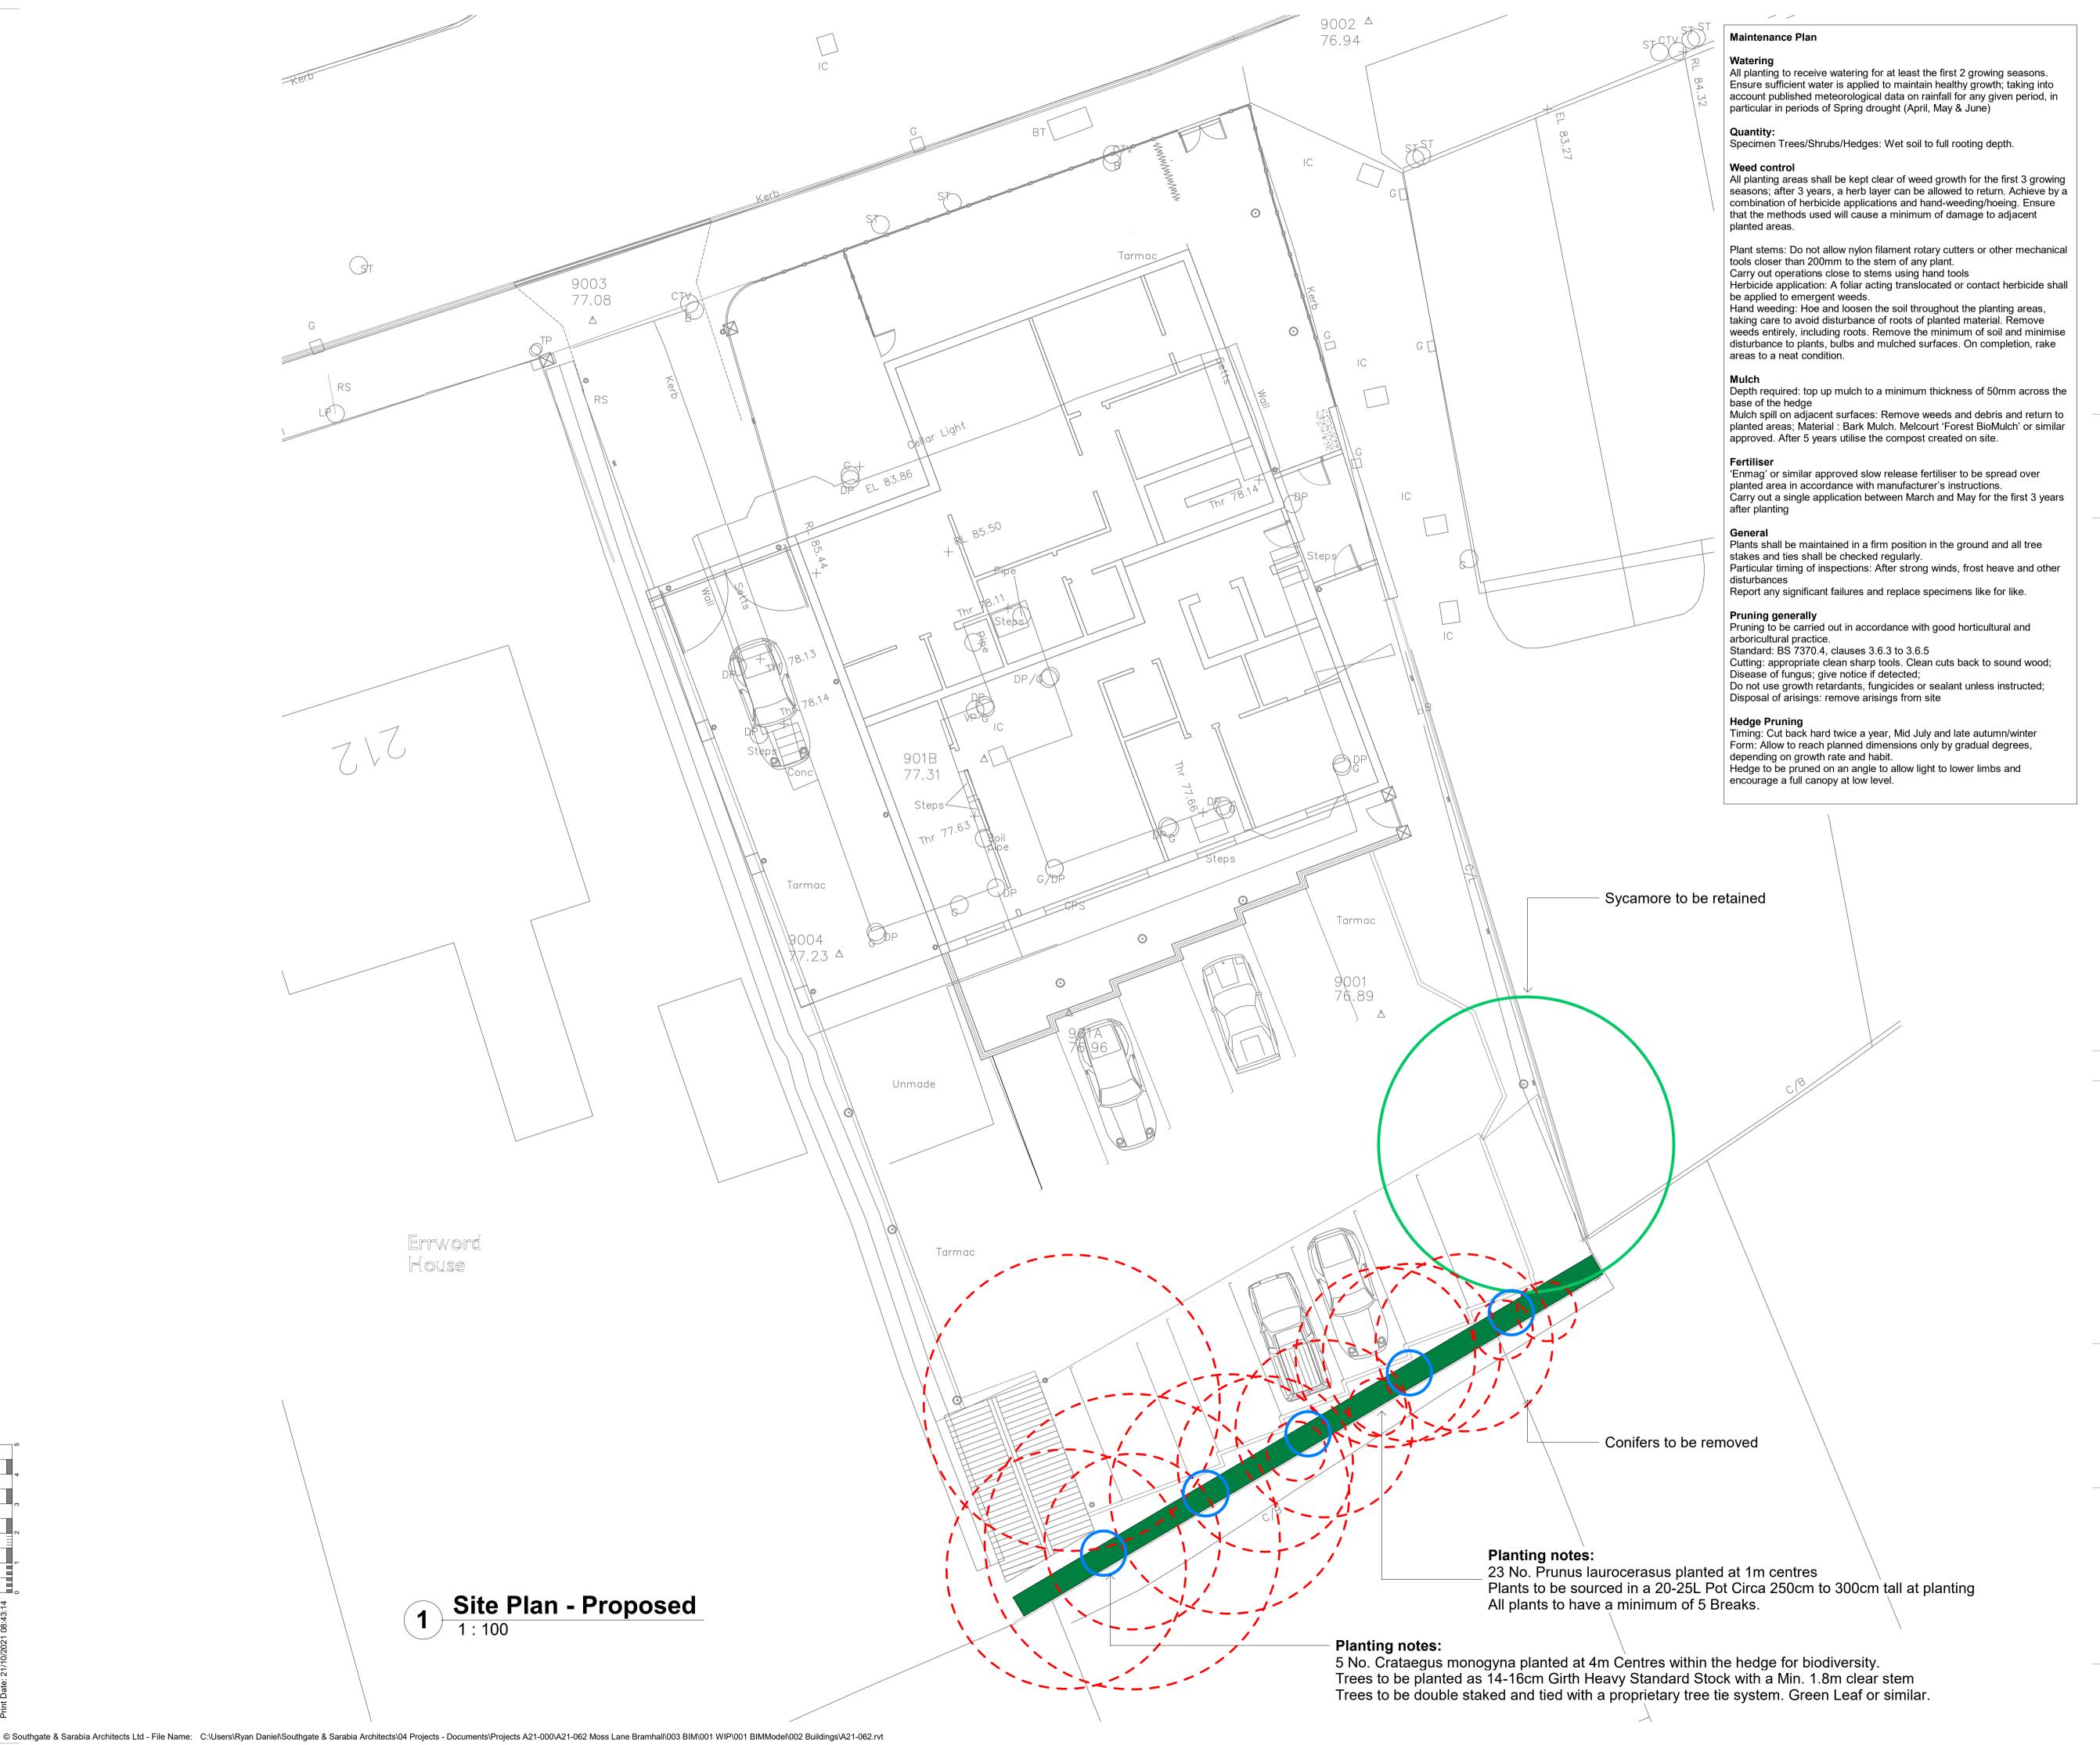

This drawing is copyright and owned by Southgate and Sarabia Architects (SASA) Ltd, and is for use on this site only unless contractually stated

DO NOT SCALE this drawing (printed or electronic versions). Contractors must check all dimensions from site.

All other design team elements, where indicated, have been imported from the consultant's drawings or models and reference should be made to the

individual consultant's drawings for exact setting out, size and type of component. Discrepancies and / or ambiguities within this drawing, between it and

information given elsewhere, must be reported immediately to the architect for clarification before proceeding.

All works are to be carried out in accordance with the latest British Standards and Codes of Practice unless specifically directed otherwise in the specification.


Responsibility for the reproduction of this drawing in paper form, or if issued in electronic format, lies with the recipient to check that all information has been replicated in full and is correct when compared to the original paper or electronic image. Graphical representations of equipment on this drawing have been co-ordinated, but are approximations only. Please refer to the Specifications and / or Details for actual sizes and / or specific contractor construction information.

This original document is issued for the purpose indicated below and contains information of confidential nature. Further copies and circulation will be strictly in accordance with the confidentiality agreement under the contract. This original must be destroyed or returned to SASA

SAFETY, HEALTH AND ENVIRONMENTAL INFORMATION

Refer to the relevant Construction (Design and Management) documentation where applicable.

All works on this drawing will be carried out by a competent contractor, working to an approved method statement.

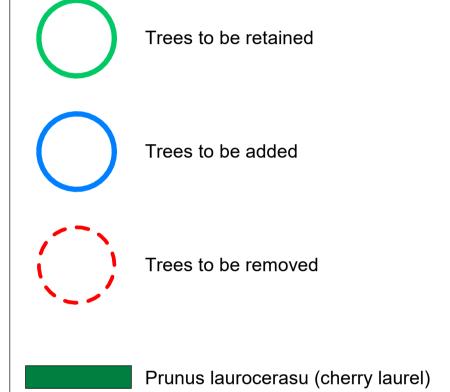

2021-10-21 Proposed trees at front of site removed RND following agreement with LPA 2021-10-19 Hawthorn trees added issued by: comment(s):

Status: Planning

RIBA Stage:



Consultancy Interiour Design Landscape Design Masterplanning

Unit 4 Royal Mills, 17 Redhill Street, Manchester, M4 5BA

T: +44 (0)161 804 8048 info@southgate-sarabia.co.uk Registered no. 11814917

www.southgate-sarabia.co.uk

Client: Jeffrey Stott

Richmond Court 214 Moss Lane, Bramhall Stockport SK7 1BD

Job: Moss Lane, Bramhall

Title: Proposed Site Plan

Date: 2021-04-30

Scale @ A1: As indicated

Checked By: NSJ

Authorised By: NSJ

Job Number Originator Number Role Zone Level Type Revision A21062 SASA 20103 A Z1 XX DR P02

All rights reserved 2021 ©