



This map is reproduced from Ordnance Survey material with the permission of Ordnance Survey on behalf of the Controller of Her Majesty's Stationery Office © Crown copyright. Unauthorised reproduction infringes Crown copyright and may lead to prosecution or civil proceedings. Stockport Metropolitan Borough Council 100019571 2020

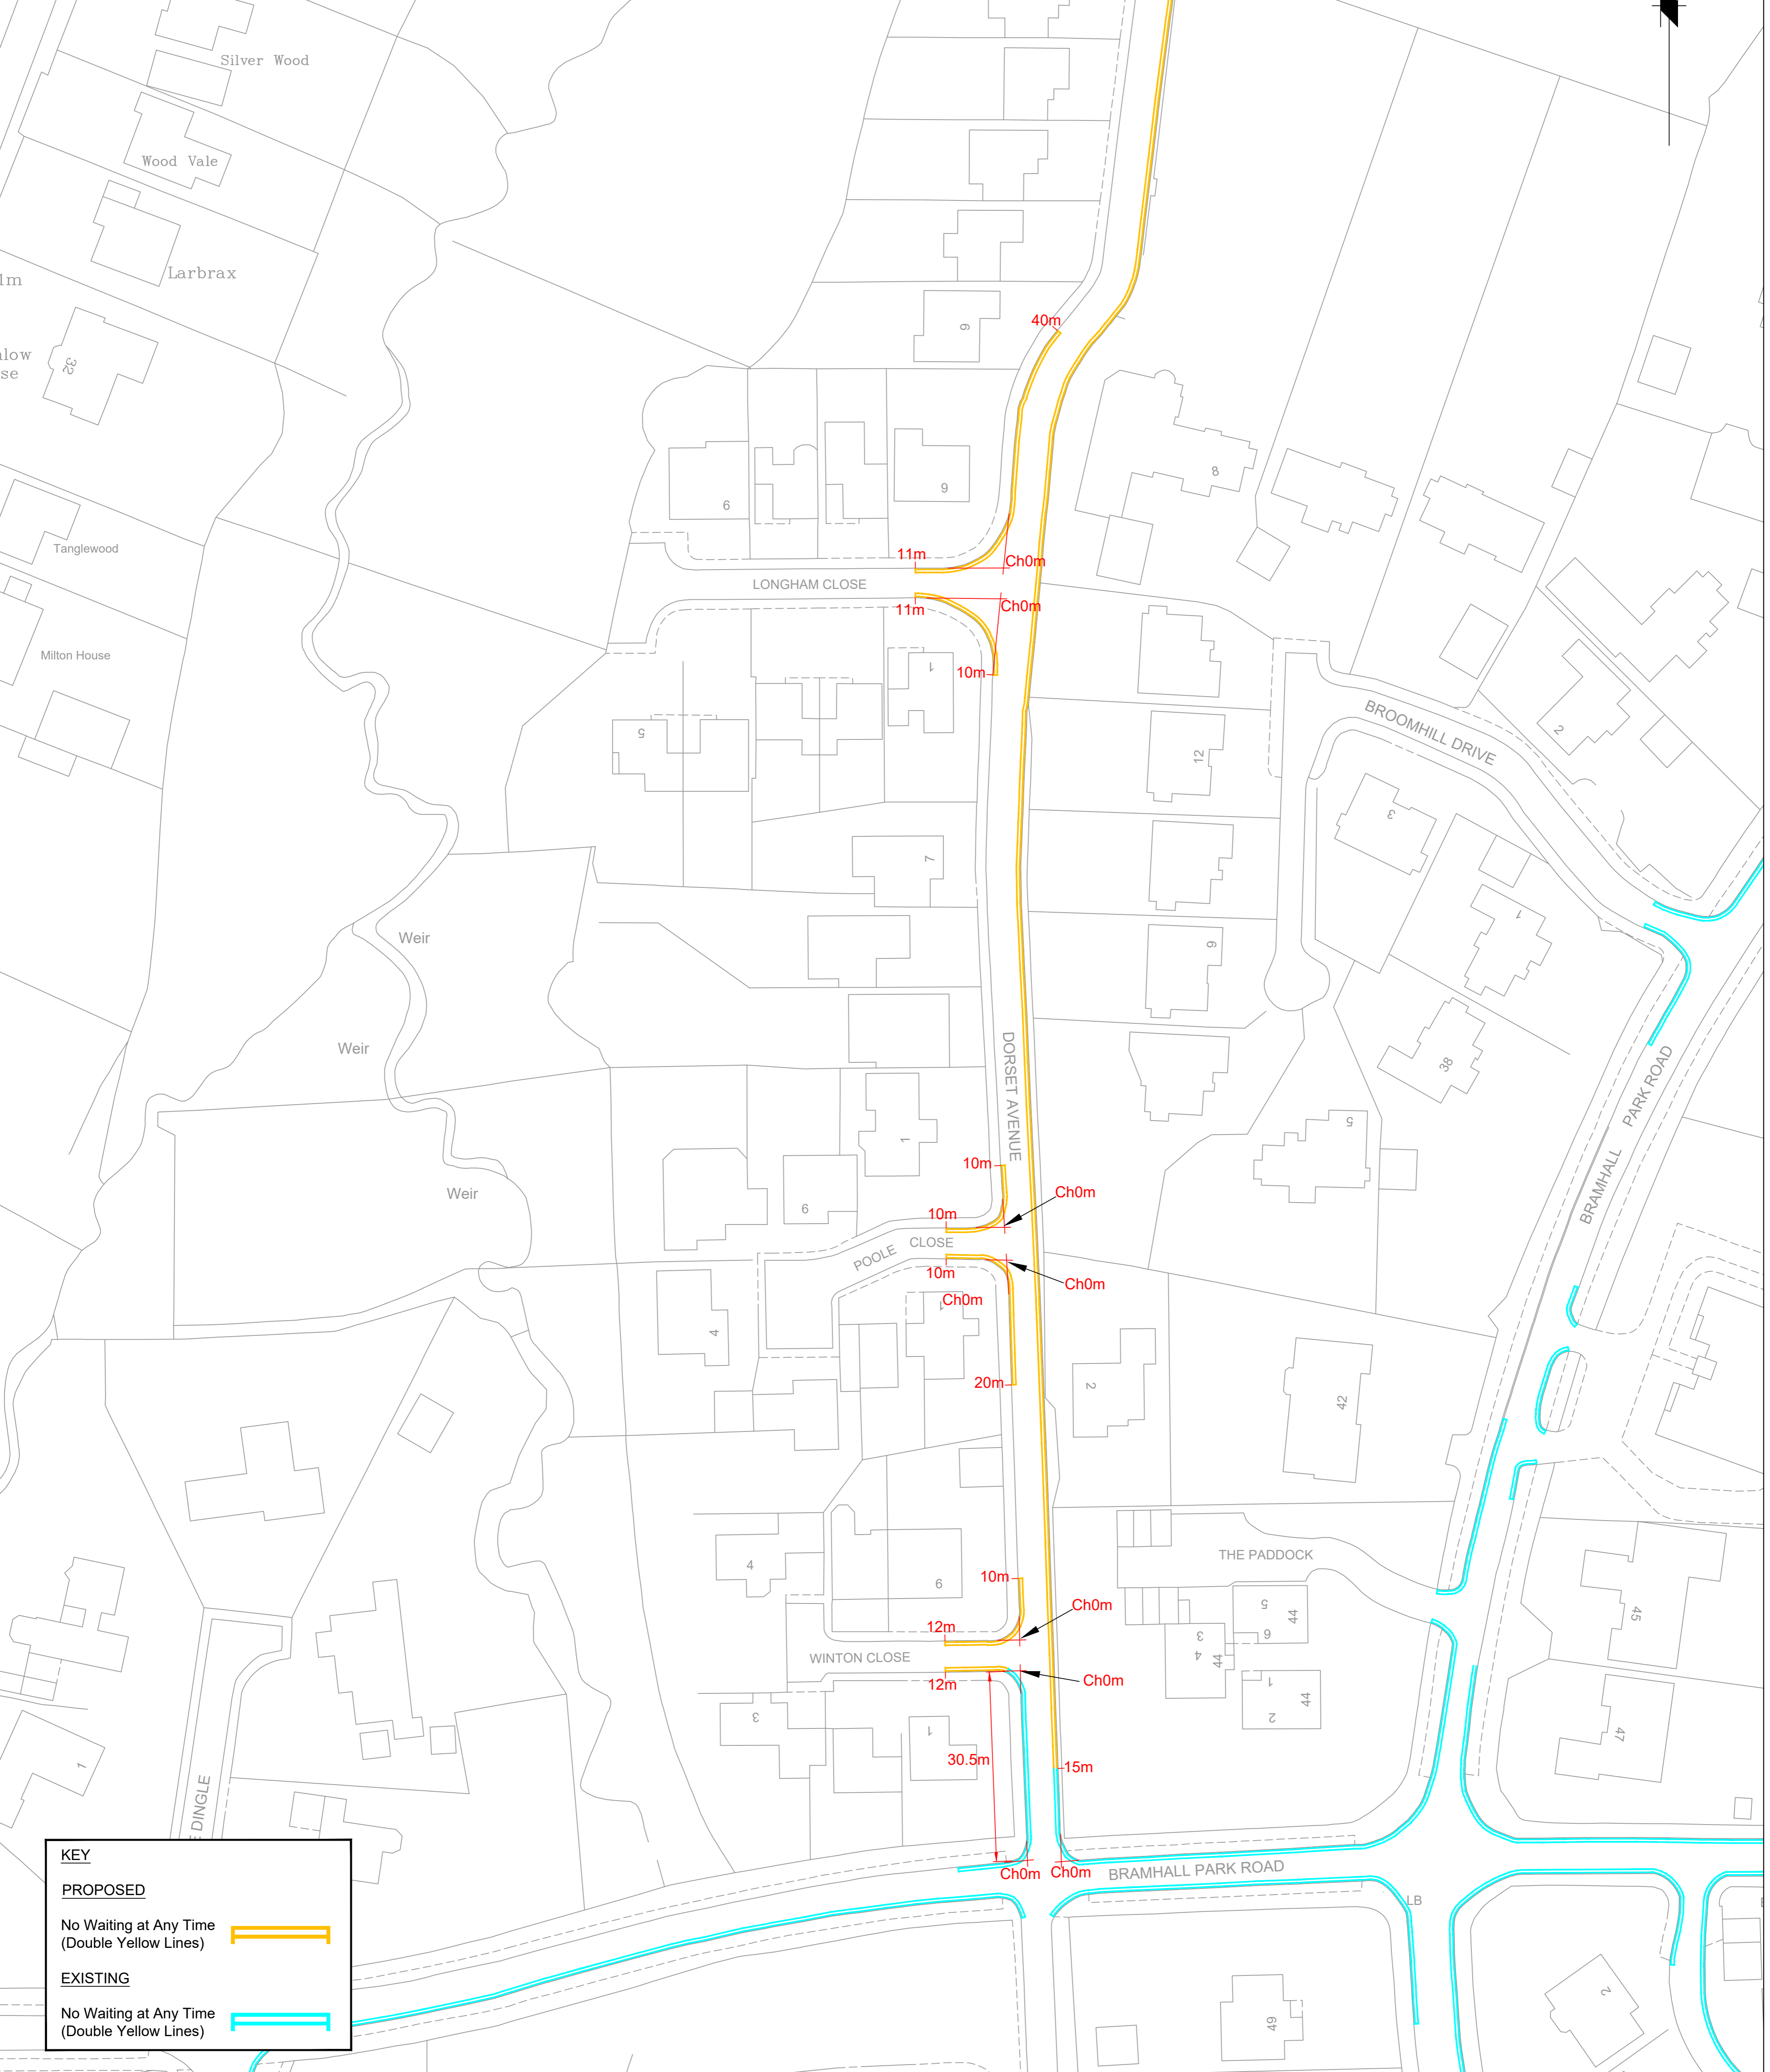

KEY	
PROPOSED	
No Waiting at Any Time (Double Yellow Lines)	
EXISTING	
No Waiting at Any Time (Double Yellow Lines)	

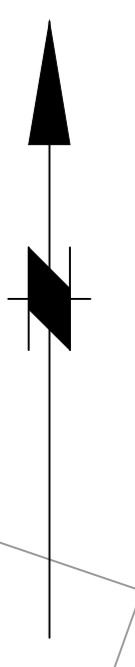

STOCKPORT
METROPOLITAN BOROUGH COUNCIL

HIGHWAYS AND TRANSPORTATION
STOPFORD HOUSE
STOCKPORT SK1 3XE
Tel: 0161 474

CAROLINE SIMPSON
CORPORATE DIRECTOR
PLACE

Rev.	Drawn	Checked	Date	Revision Details

DRAWN	ENGINEER	CHECKED	APPROVED
CP	NR	NR	EPS
DATE	DATE	DATE	DATE
04/11/20	04/11/20	04/11/20	04/11/20

SCALE	1:500
DRAWING NUMBER	NM8/5141/03
Revision	A

JOB TITLE **DORSET AVENUE, BRAMHALL & NEARBY JUNCTIONS**

DRAWING TITLE **PROPOSED 'NO WAITING AT ANY TIME'**