







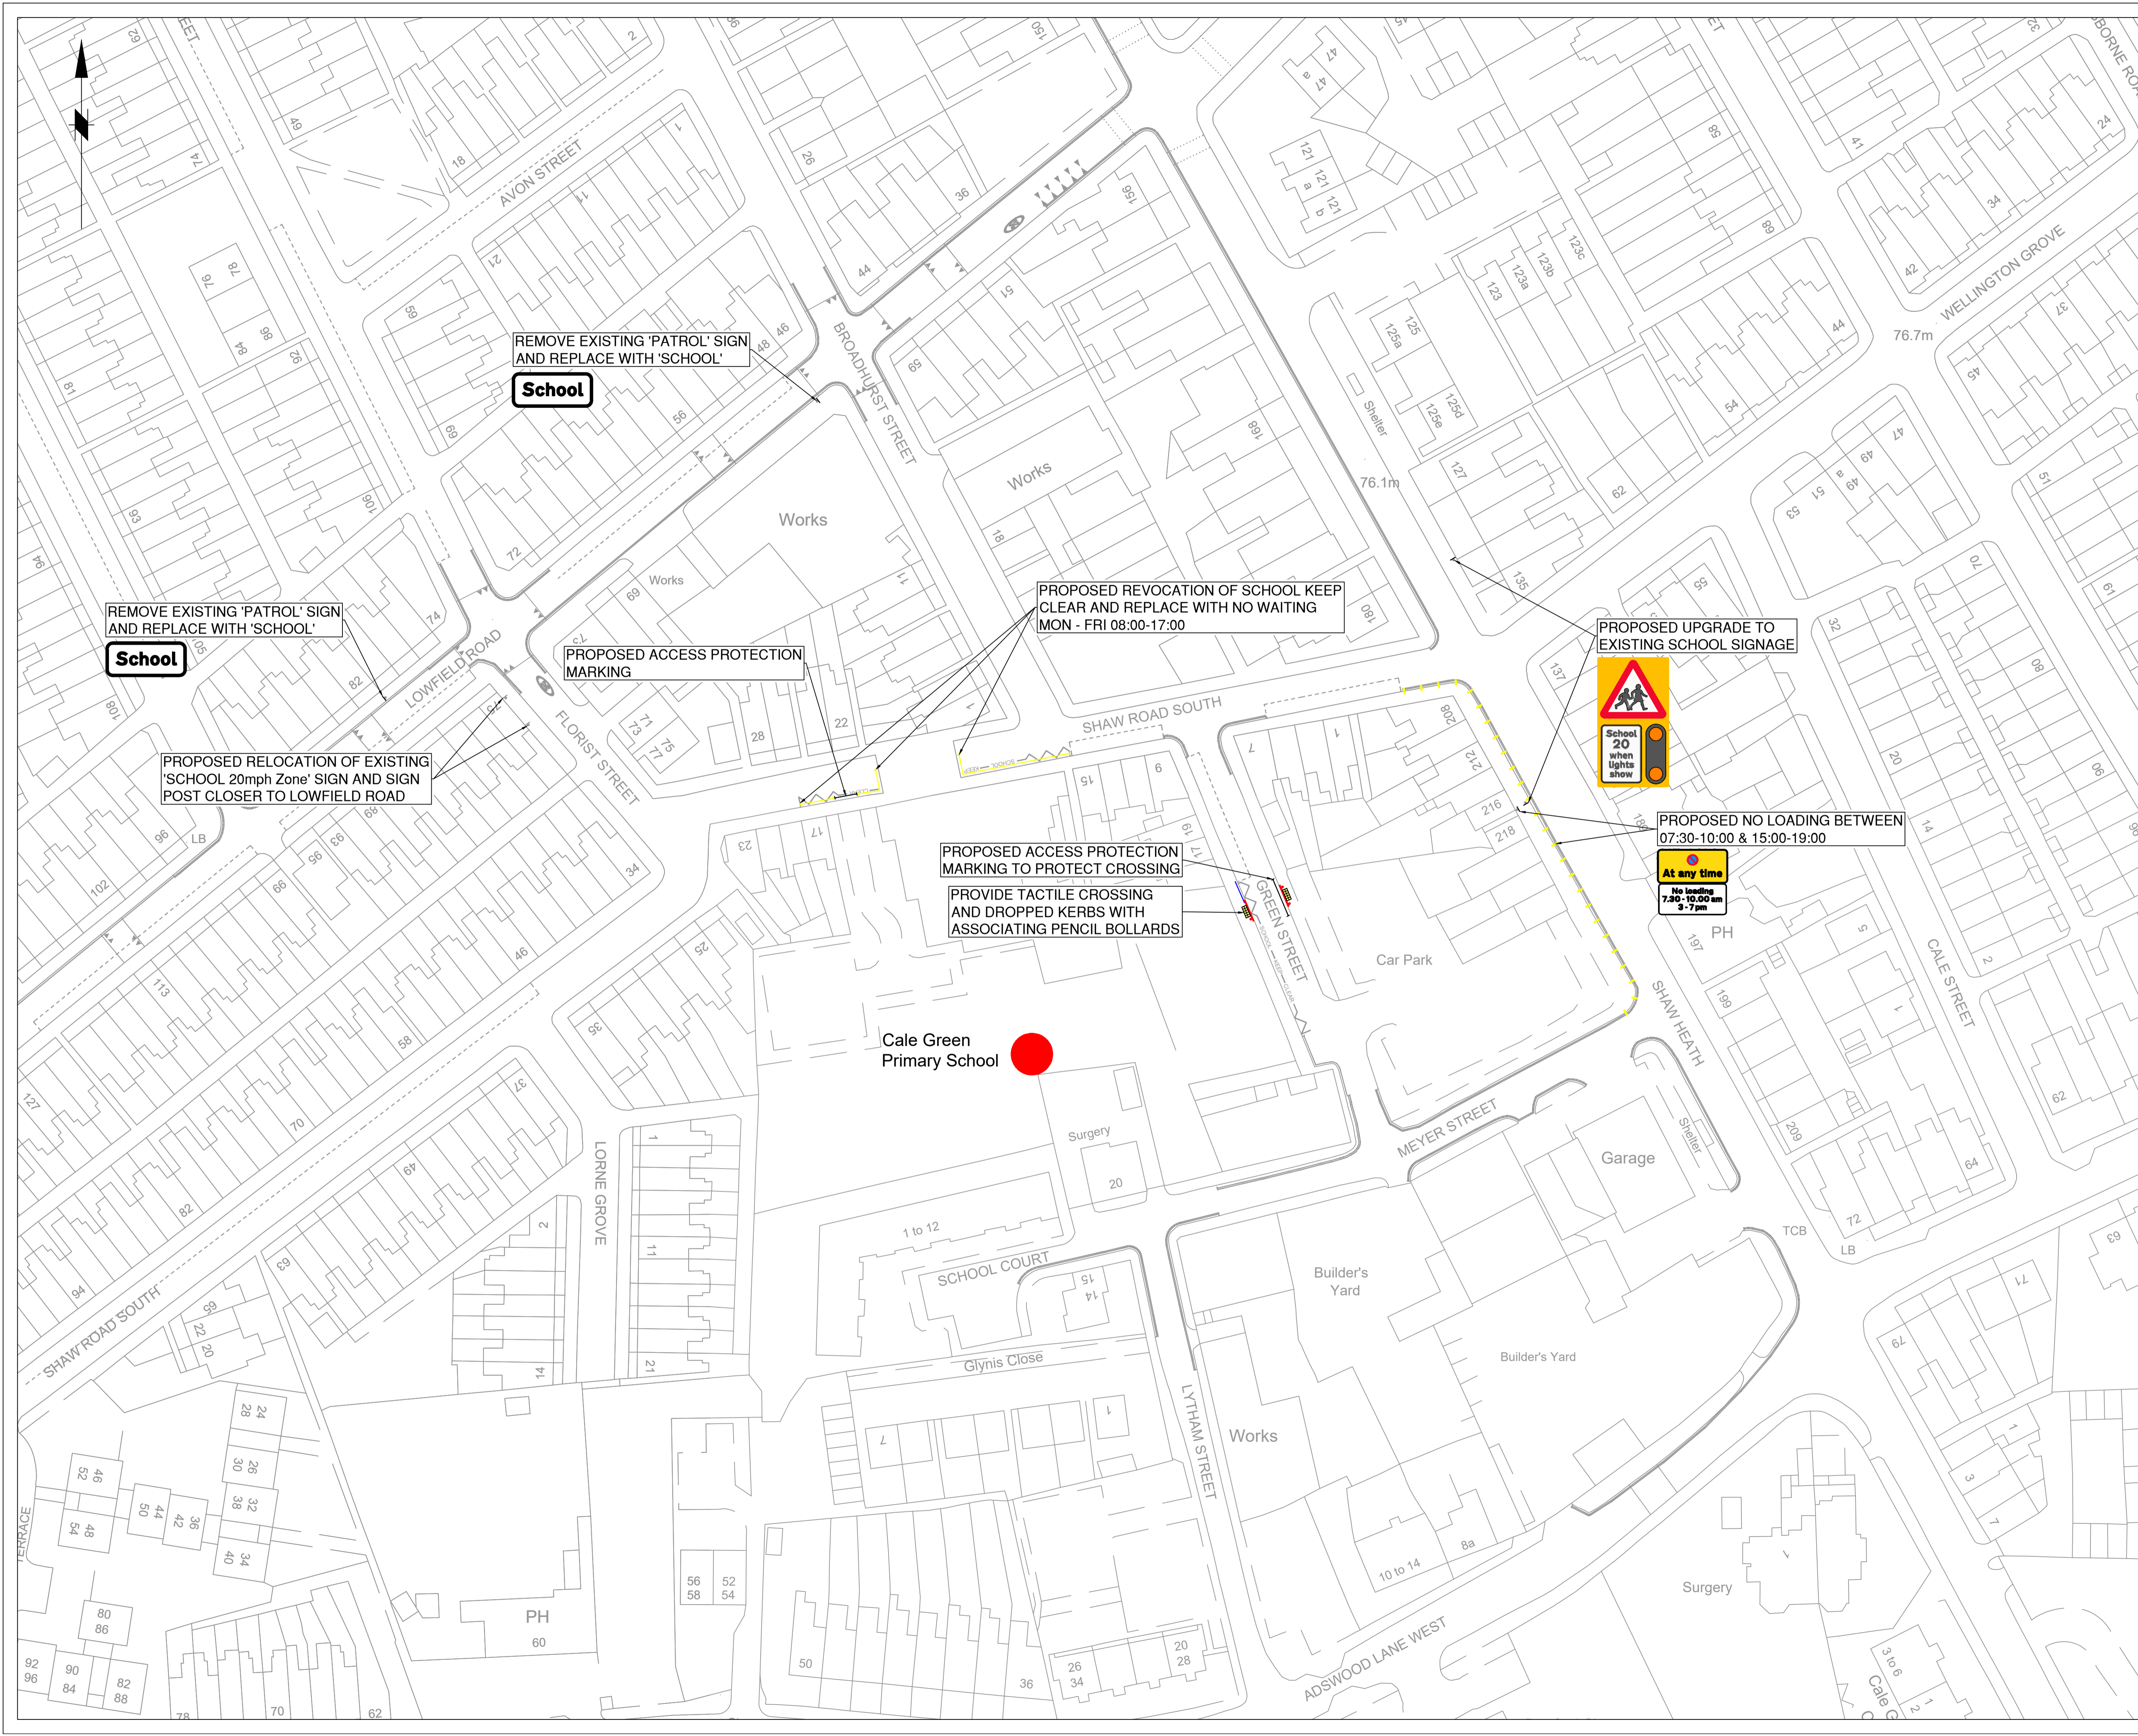
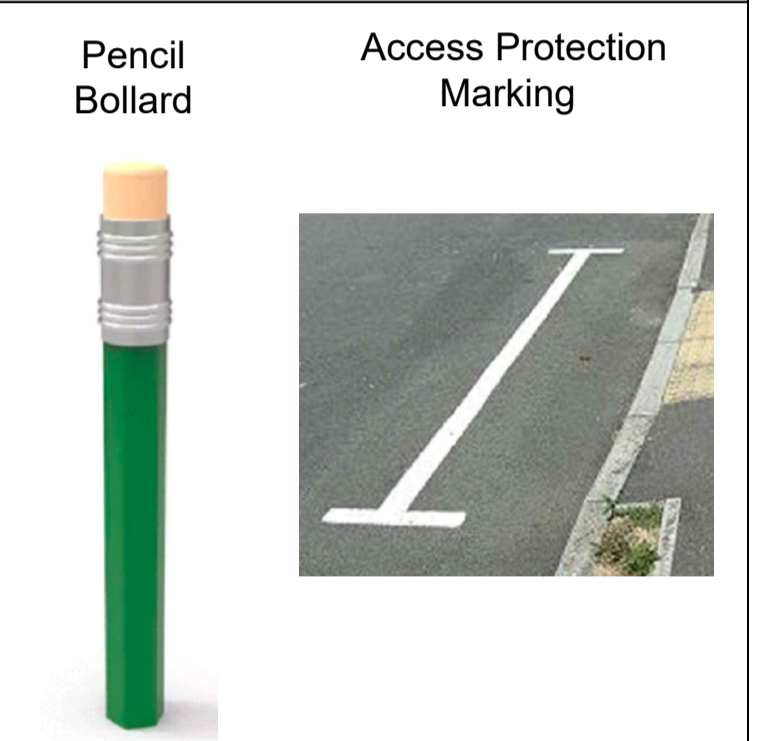


- KEY:**
- PROPOSED:**
-  UNCONTROLLED TACTILE PAVING
 -  SIGN
 -  SINGLE YELLOW LINE
 -  DOUBLE YELLOW LINE
 -  PENCIL BOLLARD
 -  DROPPED KERB
- EXISTING:**
-  ROAD MARKINGS
 -  GUARD RAIL



REMOVE EXISTING 'PATROL' SIGN AND REPLACE WITH 'SCHOOL'

School

REMOVE EXISTING 'PATROL' SIGN AND REPLACE WITH 'SCHOOL'

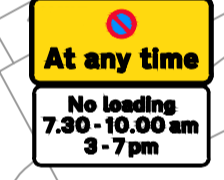
School

PROPOSED REVOCATION OF SCHOOL KEEP CLEAR AND REPLACE WITH NO WAITING MON - FRI 08:00-17:00

PROPOSED UPGRADE TO EXISTING SCHOOL SIGNAGE



PROPOSED NO LOADING BETWEEN 07:30-10:00 & 15:00-19:00




PROPOSED ACCESS PROTECTION MARKING TO PROTECT CROSSING PROVIDE TACTILE CROSSING AND DROPPED KERBS WITH ASSOCIATING PENCIL BOLLARDS

PROPOSED ACCESS PROTECTION MARKING

PROPOSED RELOCATION OF EXISTING 'SCHOOL 20mph Zone' SIGN AND SIGN POST CLOSER TO LOWFIELD ROAD

Rev.	Drawn	Checked	Date	Revision Details

AMENDMENTS



STOCKPORT
METROPOLITAN BOROUGH COUNCIL
HIGHWAYS AND TRANSPORTATION
STAFFORD HOUSE
STOCKPORT SK1 3SE
TEL 0161 474

CAROLINE SIMPSON
CORPORATE DIRECTOR
Job Title

ROAD SAFETY AROUND SCHOOLS

Drawing Title

CALE GREEN PRIMARY SCHOOL

Drawn	Engineer	Checked	Approved
AD	AD	CAS	AM
Date	Date	Date	Date
07/21	07/21	07/21	07/21
Size	Scale		
A1	1:500		
Drawing No.	0305/53/CG/001		Revision
			A