

Keys

- 125x250 PCC half battered kerb
(125mm kerb face) (63m)

125x150 PCC bullnosed drop kerb
(0-6mm kerb face) (15m)

125x150 PCC bullnosed drop kerb
(25mm kerb face) (11m)

Transition kerb
(17no.)

50x200 PCC edging laid flush
(11m)

Bus stop kerb
(160mm kerb face) (6m)

Footway construction - On carriageway (35m²)
30mm surface course AC6 Desne Surf 100/150
60mm binder course AC20 Dense Bin 100/150
Regulate binder course
100mm type 1 MOT
140mm 6F2

Footway construction - Resurface (57m²)
30mm surface course AC6 Dense Surf 100/150

KEEP RIGHT bollard
(Reflectorised)
STP/H/25 EVO-N (1no.)
- 400x400x65 Tactile paving
(15m²)

Bus stop construction
200x100x80 La Linia blocks
30mm sharp sand bed
150mm type 1 MOT
140mm 6F2
(1m²)

Bus stop construction
400x400x65 red paving flags
30mm sharp sand bed
150mm type 1 MOT
155mm 6F2
(2m²)

Verge construction
(22m²)

450x915mm PCC gully chamber with class
D400 straight bar hinged grating and frame
(2no.)


150Ø vitrified clay gully lead on type Z bed
(5m)

Vehicle Activated Sign
(1no.)

SLOW markings
(5no.)



This map is reproduced from Ordnance Survey material with the permission of Ordnance Survey on behalf of the Controller of Her Majesty's Stationery Office © Crown copyright.Unauthorised reproduction infringes Crown copyright and may lead to prosecution or civil proceedings.Stockport Metropolitan Borough Council 100019571 2021

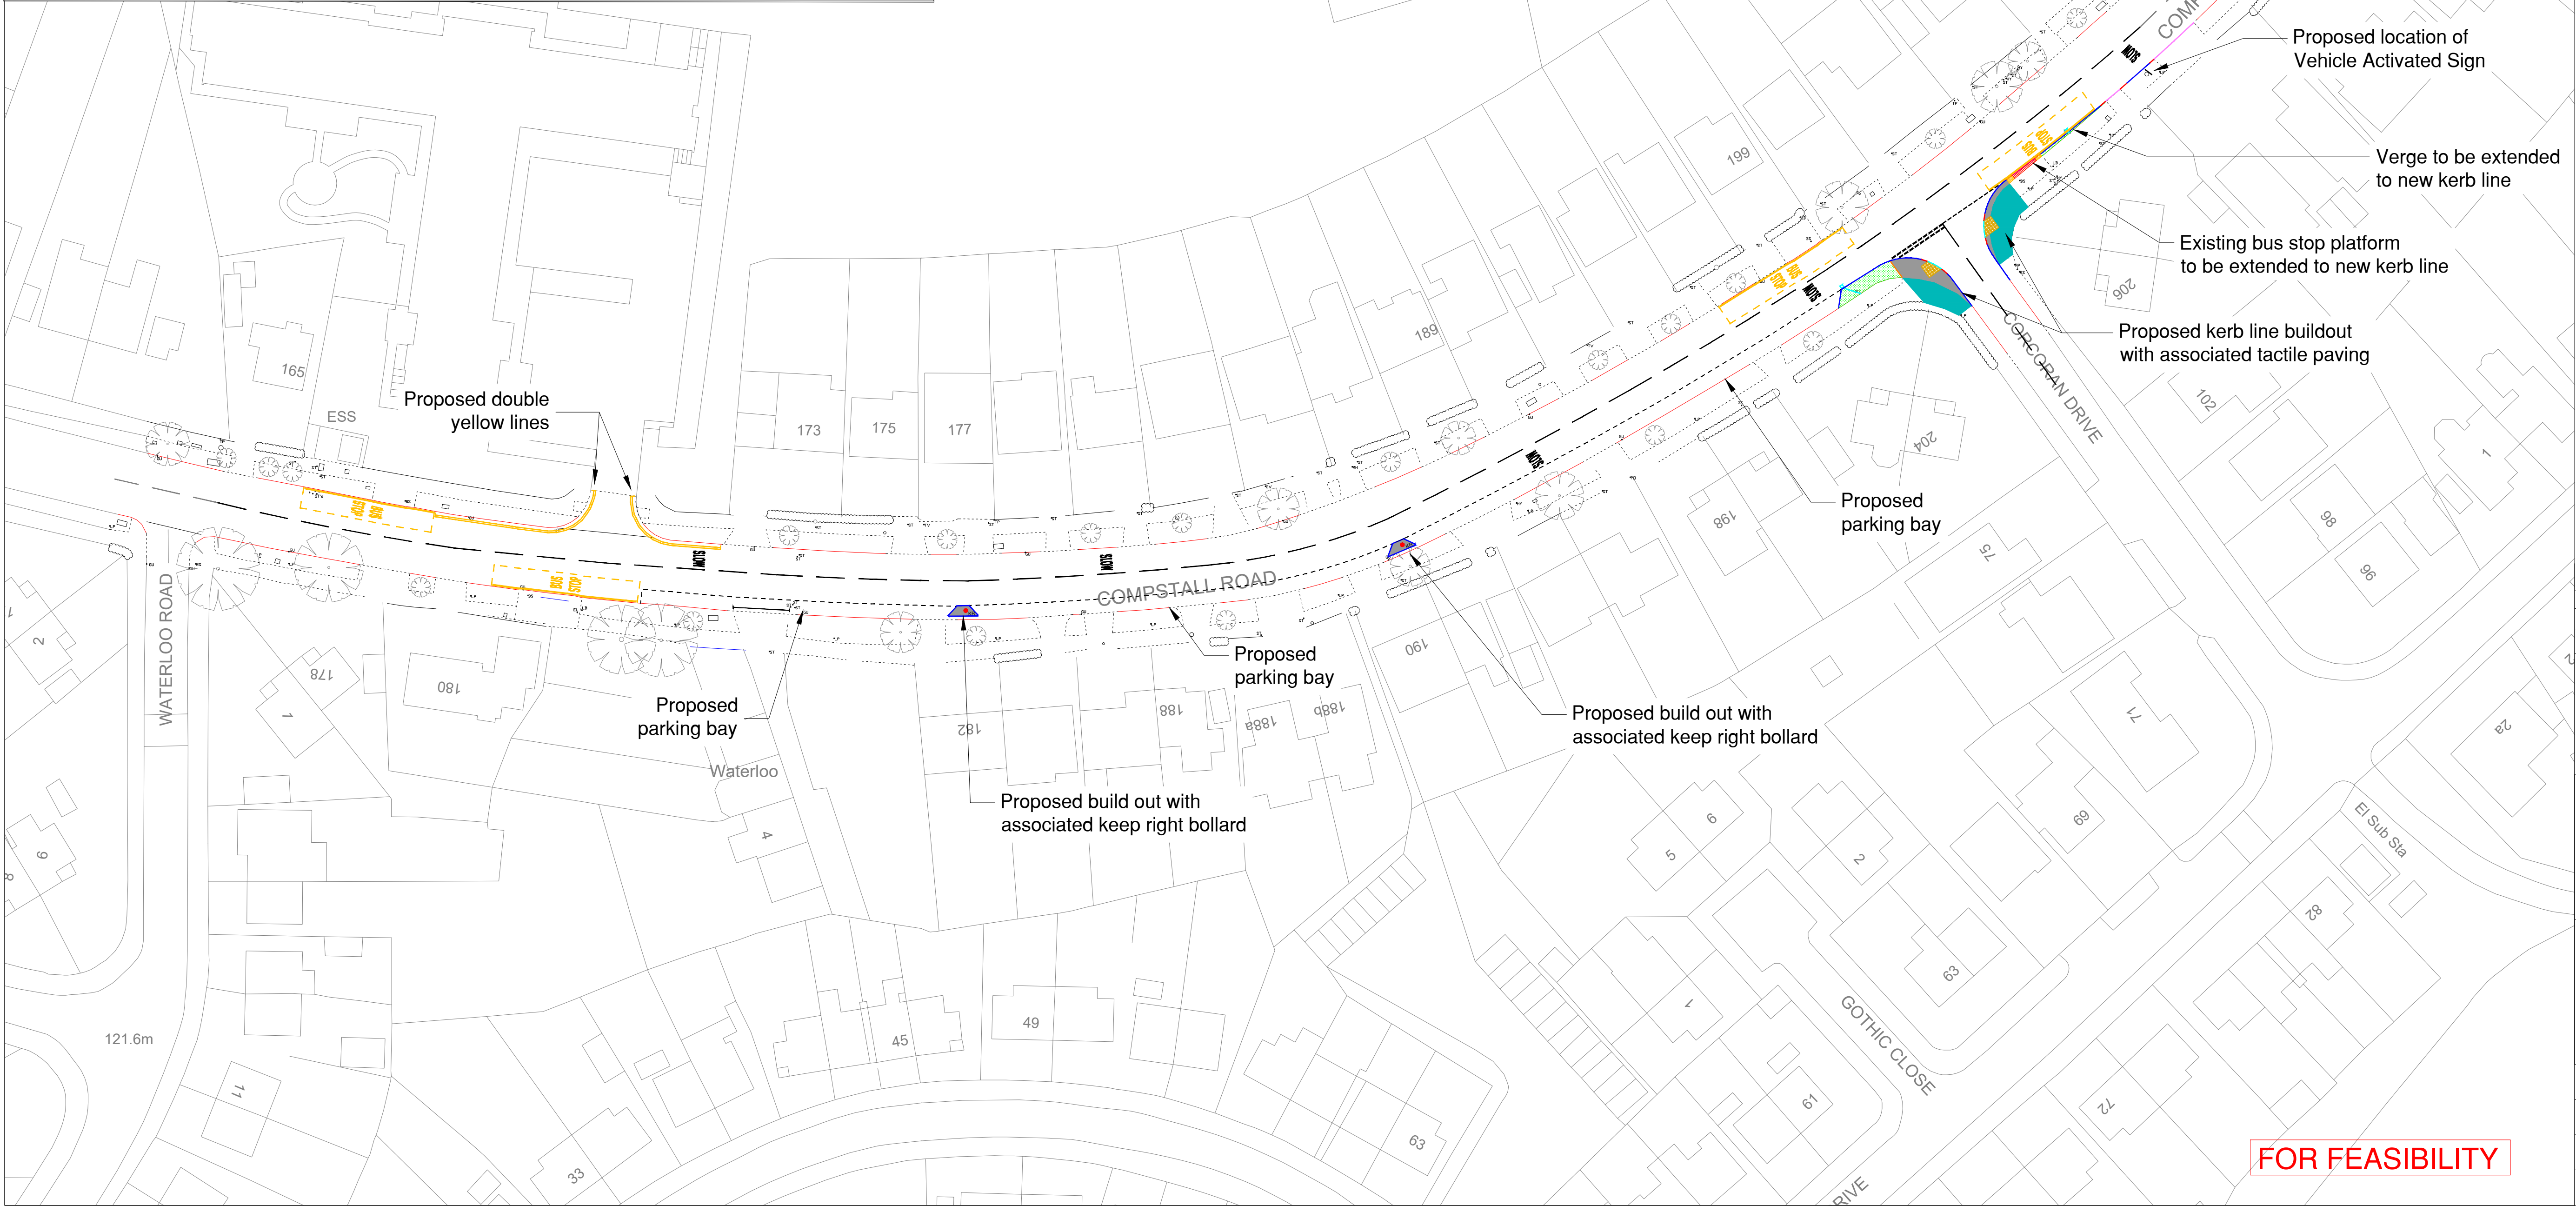

Rev.	Drawn	Checked	Date	Revision Details
AMENDMENTS				
STOCKPORT METROPOLITAN BOROUGH COUNCIL HIGHWAYS AND TRANSPORTATION STOCKPORT HOUSE STOCKPORT S46 3JF TEL 0161 474				
CAROLINE SIMPSON DEPUTY CHIEF EXECUTIVE Job Title				
4295 COMPSTALL ROAD ROMILEY				
Drawing Title				
ALTERNATIVE PROPOSED LAYOUT				
Drawn	Engineer	Checked	Approved	
SHL	SHL	MDJ	EPS	
Date	Date	Date	Date	
05/01/22	05/01/22	05/01/22	05/01/22	
Size	Scale			
A1	1:500			
Drawing No.				Revision
F_4295_H_0000_003				—