
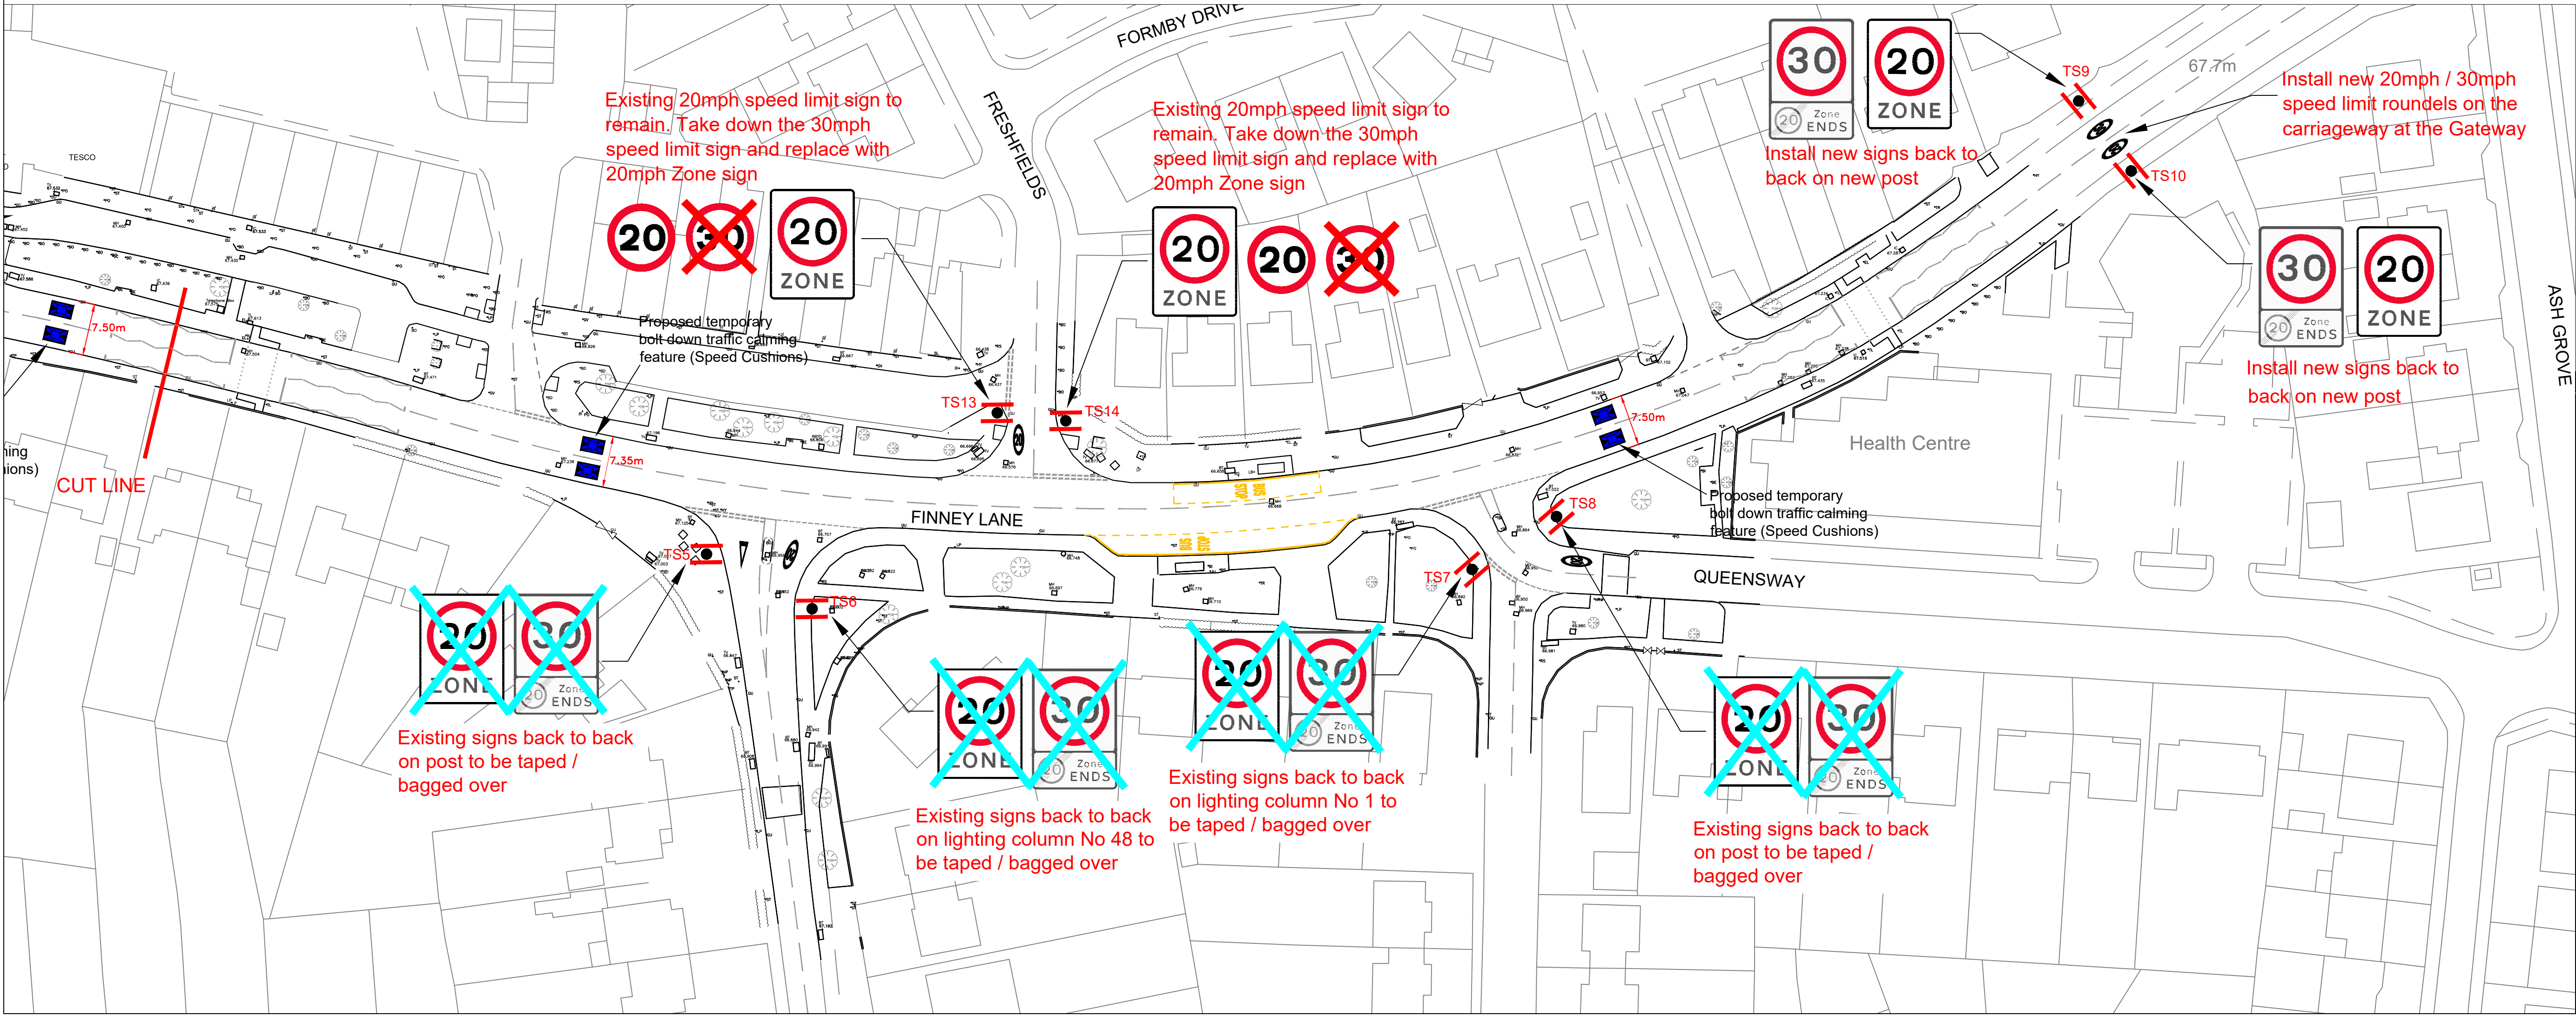


This map is reproduced from Ordnance Survey material with the permission of Ordnance Survey on behalf of the Controller of Her Majesty's Stationery Office © Crown copyright. Unauthorised reproduction infringes Crown copyright and may lead to prosecution or civil proceedings. Stockport Metropolitan Borough Council 100019571 2021

KEY


- Gateway Entrance with 20mph / 30mph roundels on the carriageway
- Bolt down speed cushions
- Entrance to 20mph Zone Diag 674
- End of 20mph Zone Diag 675A

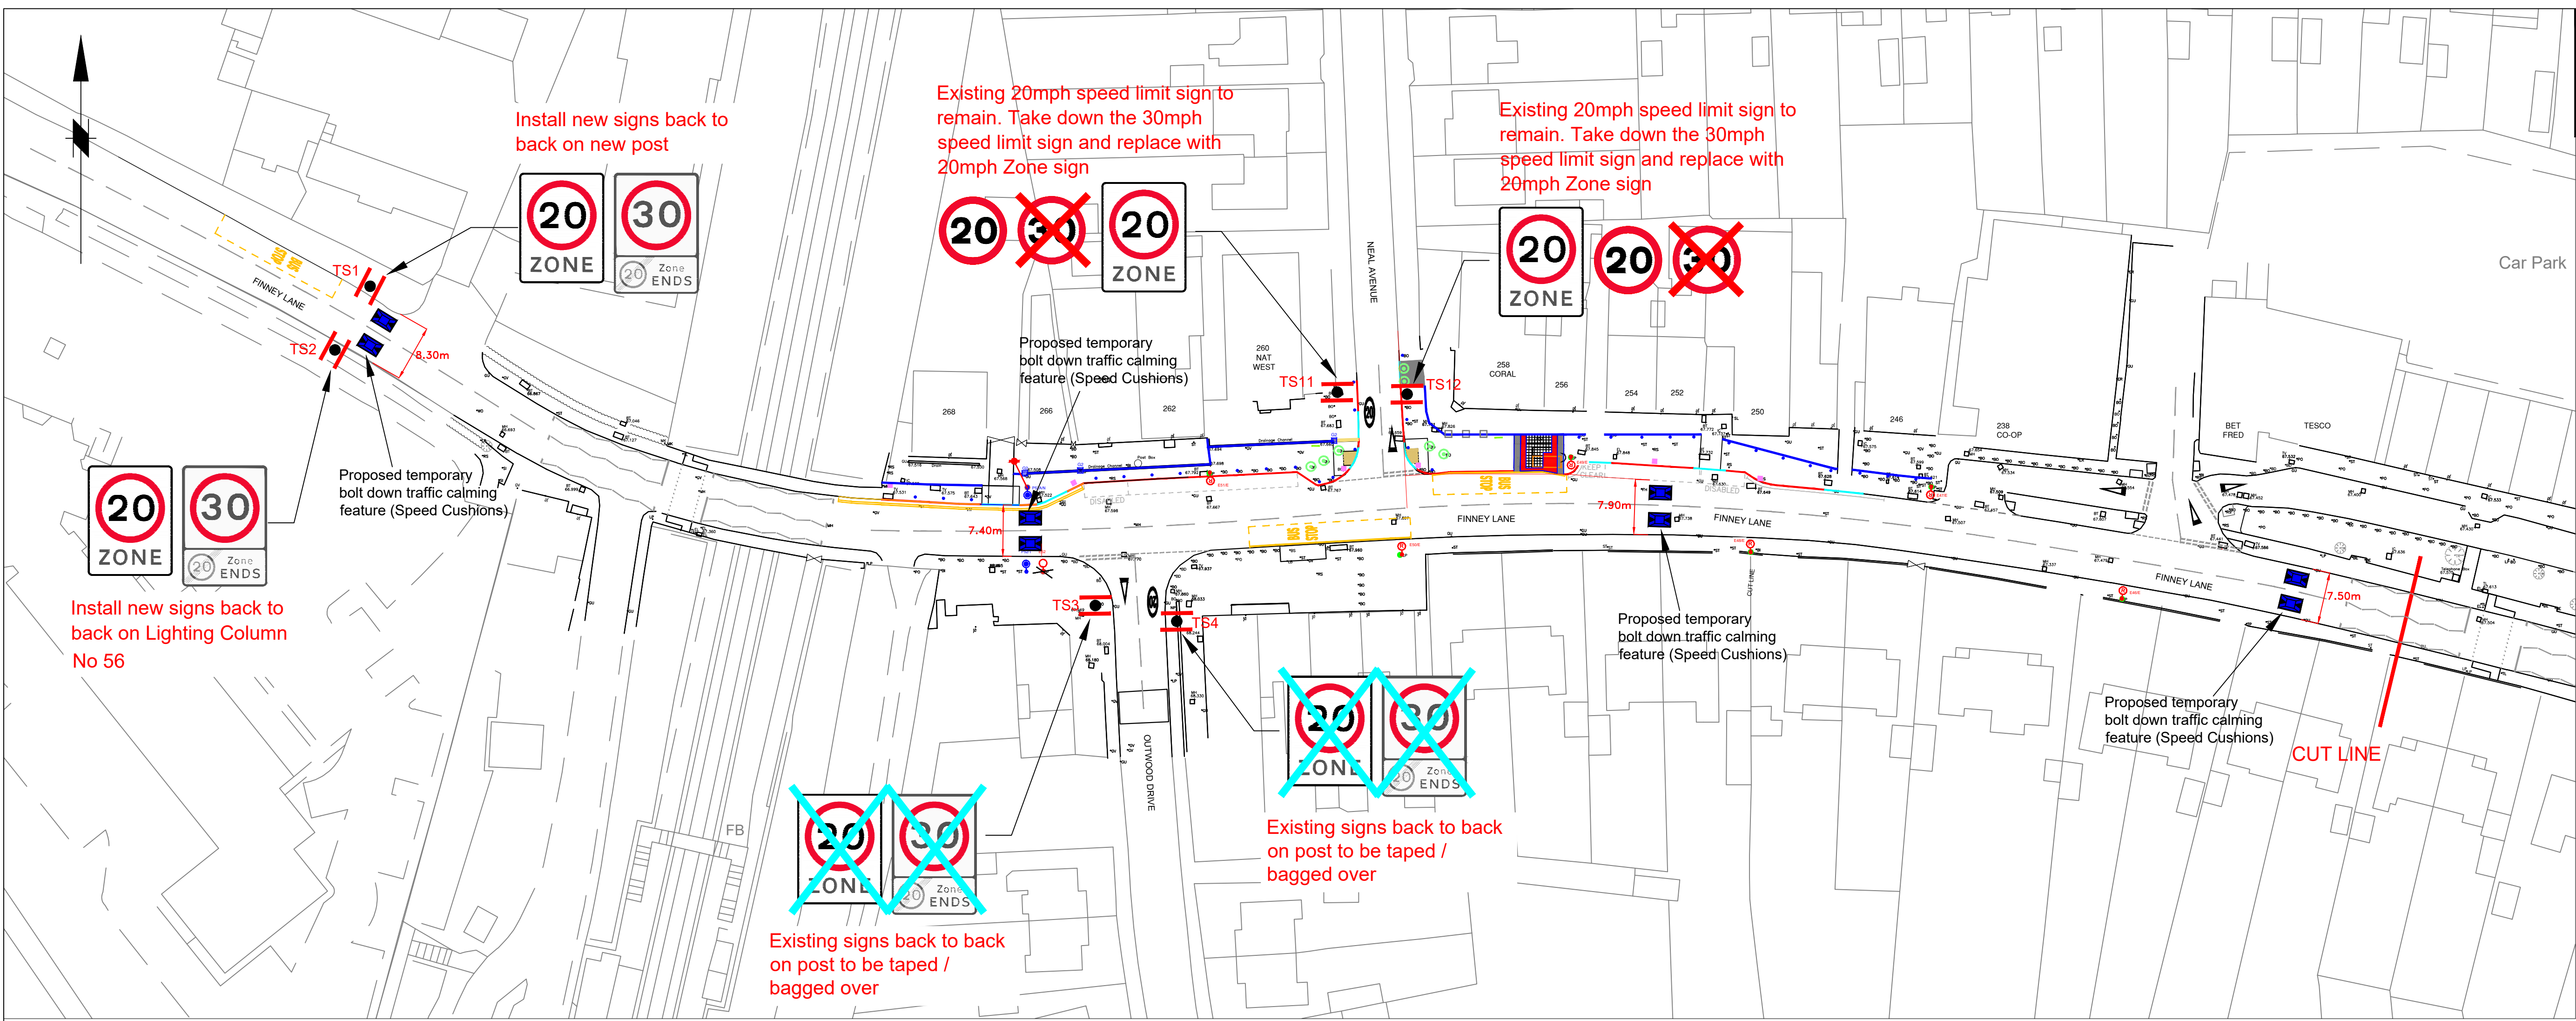

DRAFT

B	CP	EPS	18/01/22	The set of speed cushions directly in line of the driveway outside of 153 Finney Lane moved westwards, following comments made in the RSA
A	CP	EPS	16/12/21	The 20mph Zone extended north east following comments made by the Cllrs of Heald Green
Rev.	Drawn	Checked	Date	Revision Details

AMENDMENTS

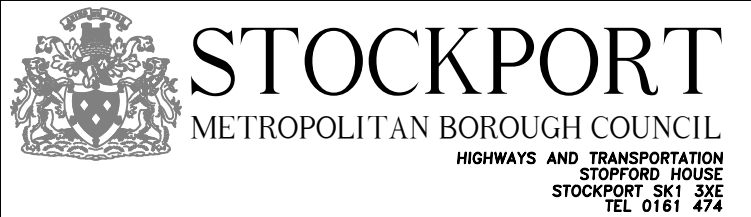

CAROLINE SIMPSON
DEPUTY CHIEF EXECUTIVE
Job Title

SAFER STREETS
SAVES LIVES
HEALD GREEN

Drawing Title
**HEALD GREEN
DISTRICT CENTRE
GENERAL ARRANGEMENT**

Drawn CP	Engineer PWC	Checked AV	Approved JB
Date 19/03/21	Date 19/03/21	Date 19/03/21	Date 19/03/21
Size A1	Scale 1:500		
Drawing No. 7000A2 / 7012 (D12) / HEALD GREEN / 01	Revision B		