



This map is reproduced from Ordnance Survey material with the permission of Ordnance Survey on behalf of the Controller of Her Majesty's Stationery Office © Crown copyright.Unauthorised reproduction infringes Crown copyright and may lead to prosecution or civil proceedings.Stockport Metropolitan Borough Council 100019571 2019

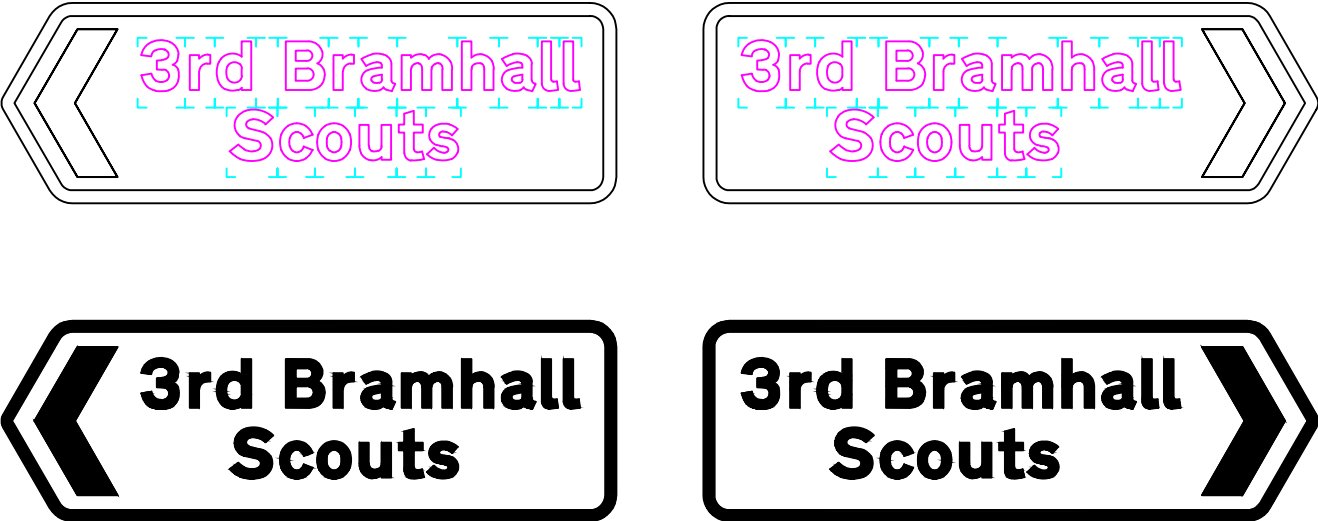

Scheme Ref. 3rd Bramhall Scouts			
Sign Ref.	123	x-height	50.0
Letter colour	BLACK	SIGN FACE	
Background	WHITE	Width	885 mm
Border	BLACK	Height	285 mm
Material	Class RA2 (12899-1:2007)	Area	0.25 m²

Signface Details Ref: TS4

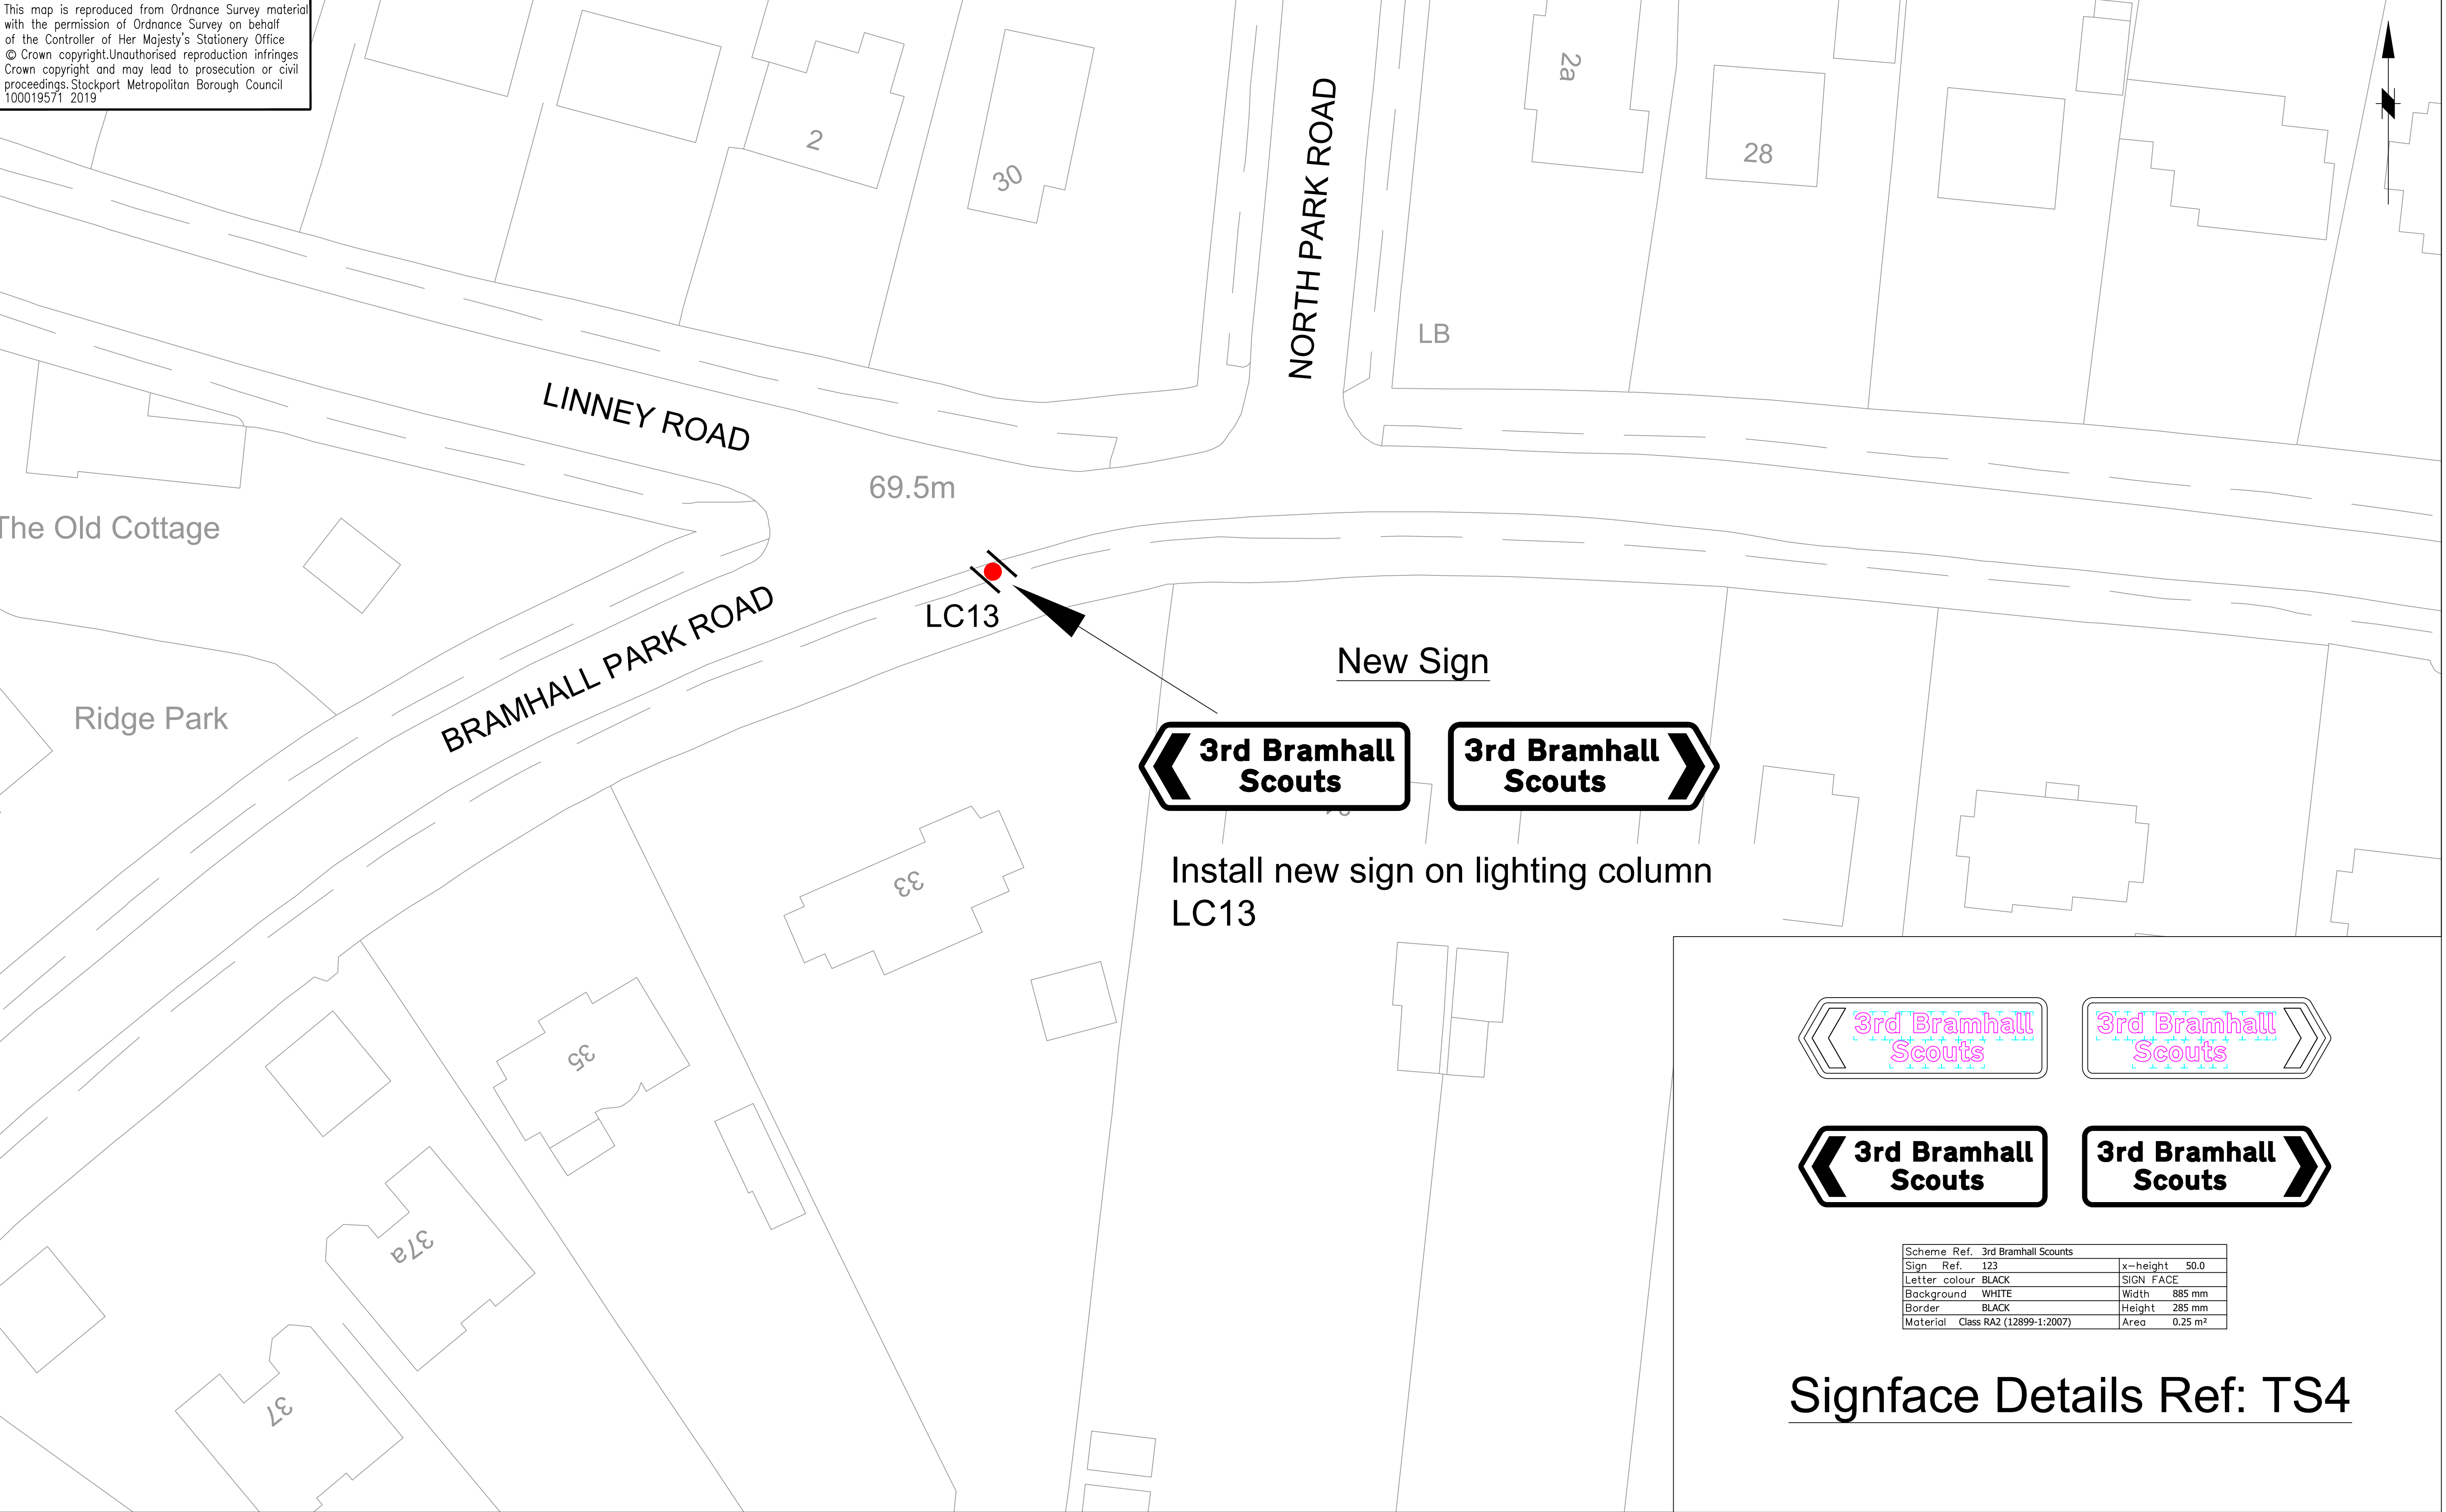

STOCKPORT
METROPOLITAN BOROUGH COUNCIL
HIGHWAYS AND TRANSPORTATION
STOPFORD HOUSE
STOCKPORT SK1 3XE
Tel : 0161 474

AMENDMENTS

DRAWN	CHECKED	DATE	No	AMENDMENT
XX	XX	XX.XX.XX	A	XX

JOB TITLE

Linney Road Scouts

DRAWING TITLE

Signface Design / Location Plan -
Sign Ref TS4

Drawn AD	Engineer NR	Checked EPS	Approved EPS
Date 17/12/2021	Date 17/12/2021	Date 17/12/2021	Date 17/12/2021
Scale 1:500			
Drawing No. NM36 - BRAMALL HALL - 04			Revision