


This map is reproduced from Ordnance Survey material with the permission of Ordnance Survey on behalf of the Controller of Her Majesty's Stationery Office © Crown copyright.Unauthorised reproduction infringes Crown copyright and may lead to prosecution or civil proceedings.Stockport Metropolitan Borough Council 100019571 2019

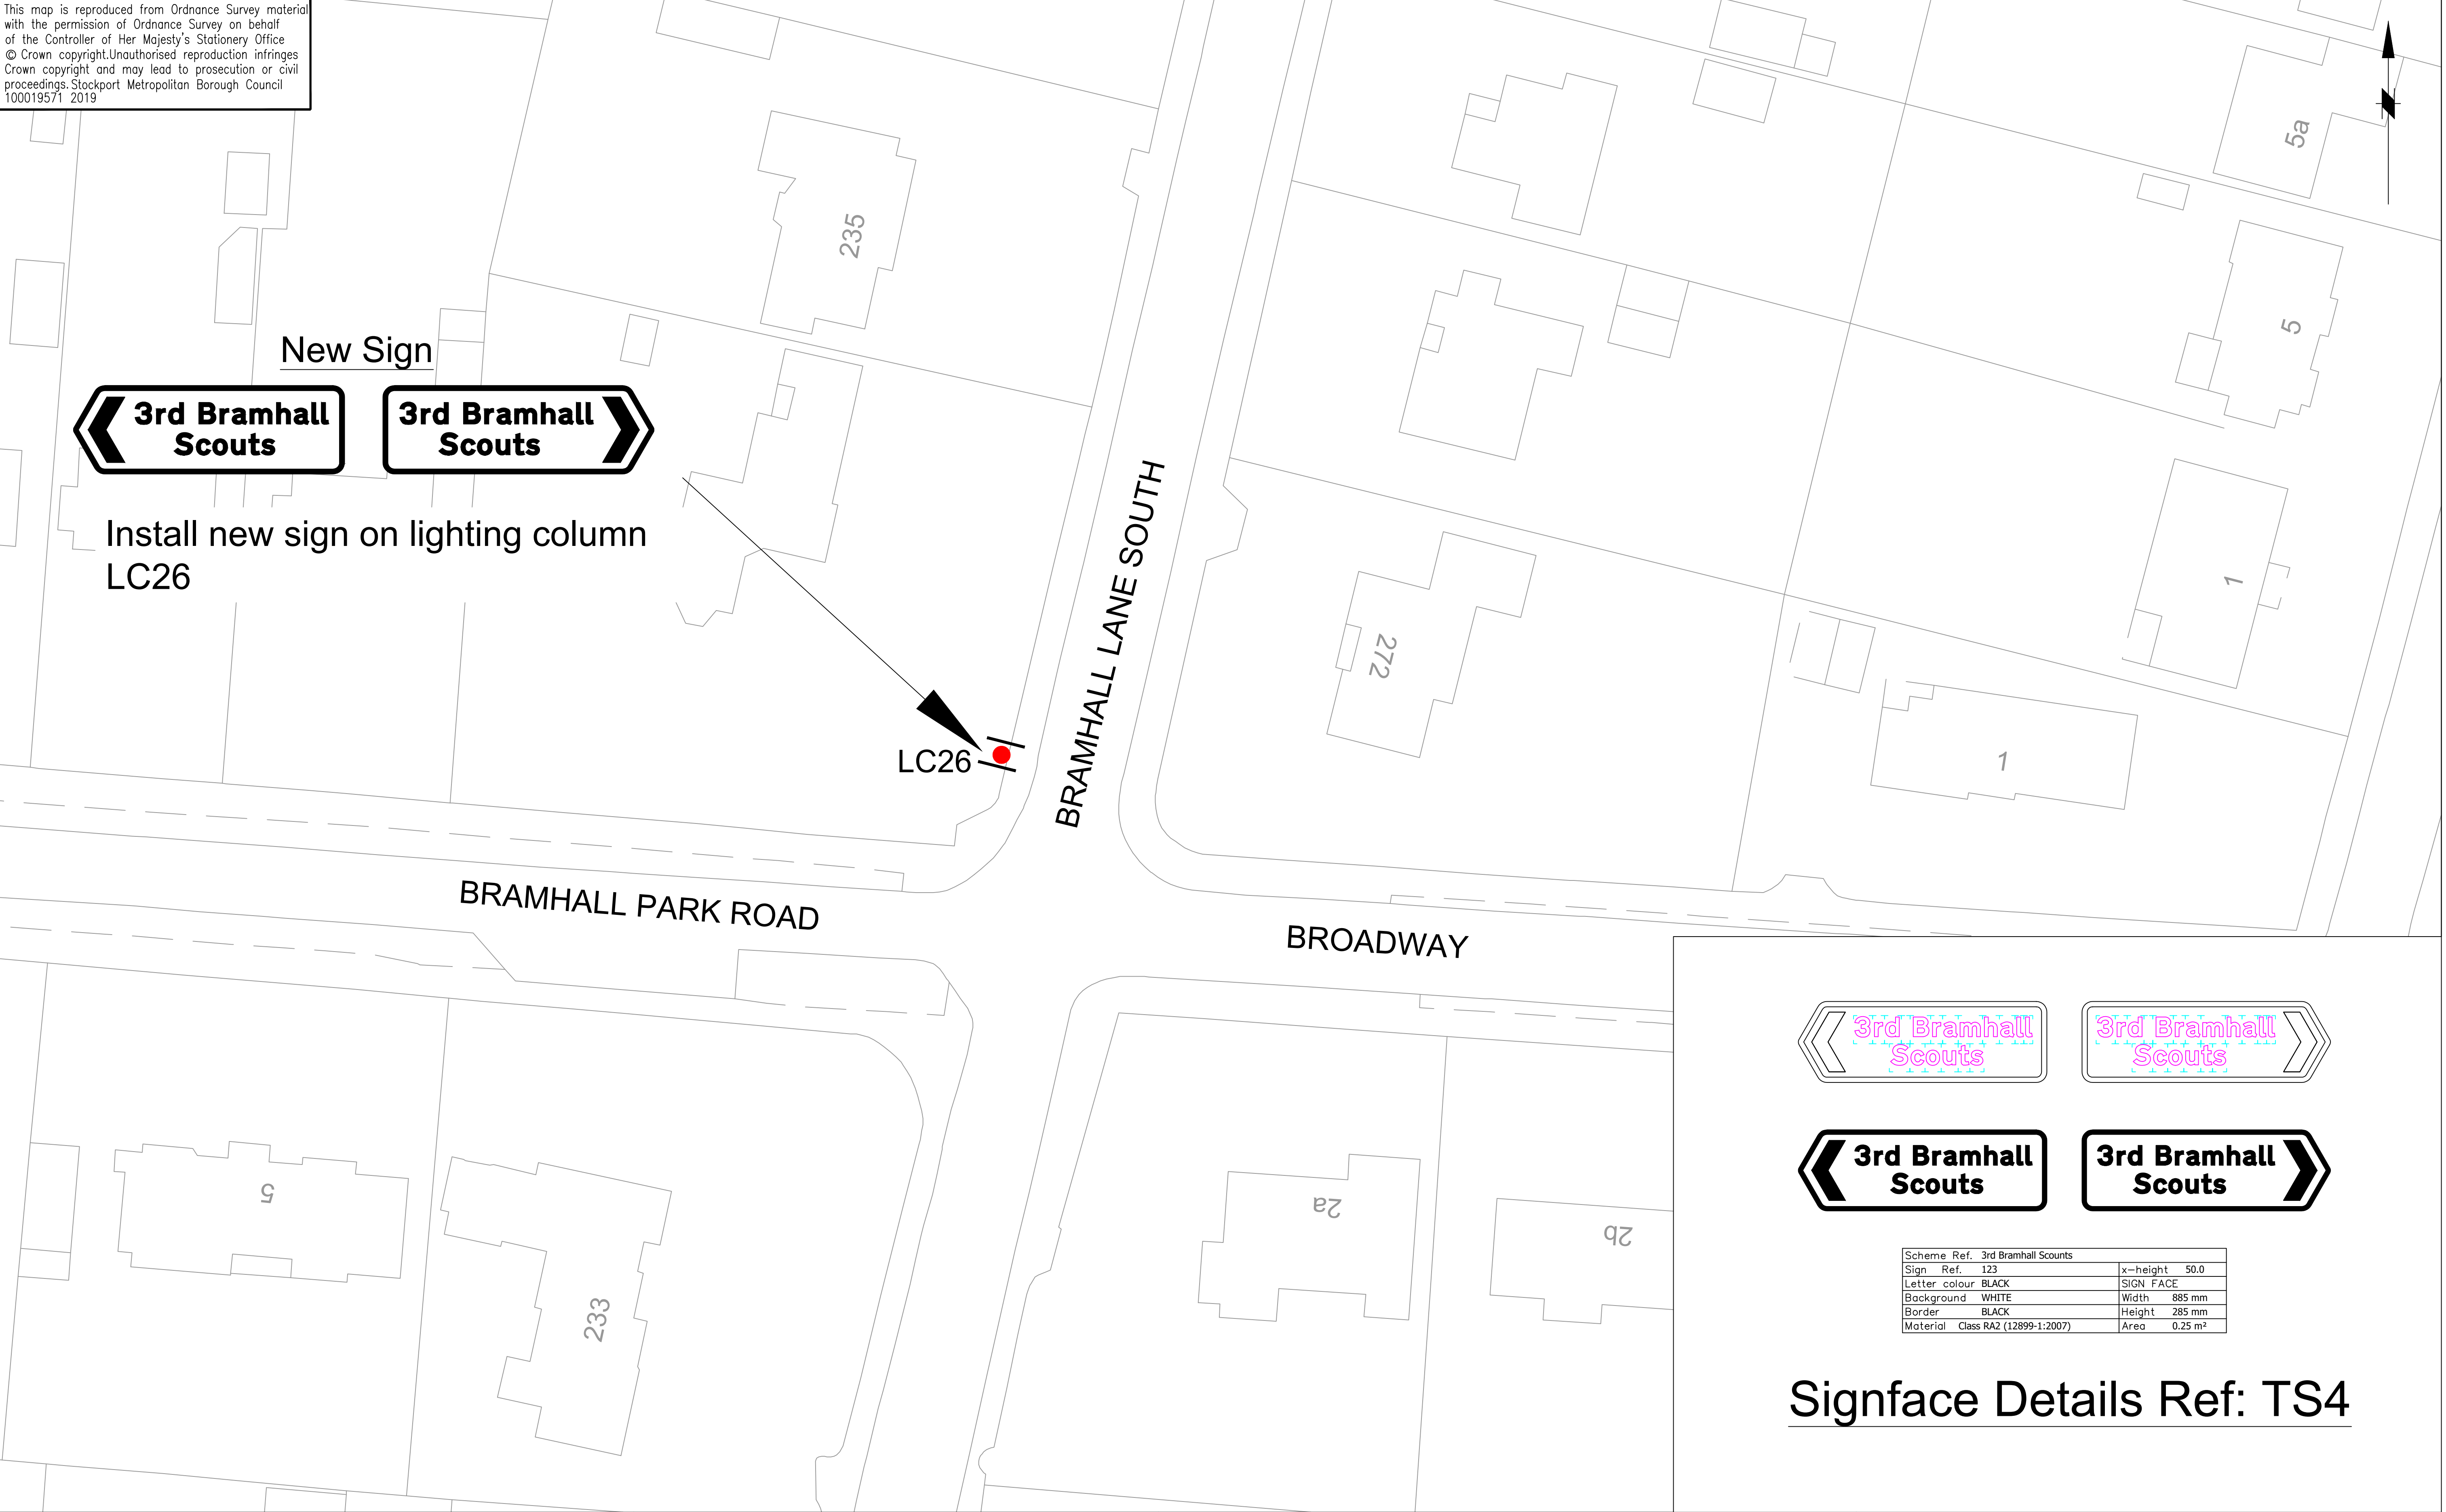

 STOCKPORT METROPOLITAN BOROUGH COUNCIL HIGHWAYS AND TRANSPORTATION STOPFORD HOUSE STOCKPORT SK1 3XE CAROLINE SIMPSON CORPORATE DIRECTOR PLACE	AMENDMENTS					JOB TITLE										
	DRAWN	CHECKED	DATE	No	AMENDMENT	Linney Road Scouts										
	XX	XX	XX.XX.XX	A	XX											
						DRAWING TITLE										
						Signface Design / Location Plan - Sign Ref TS4										
										Drawn		Engineer		Checked		Approved
									AD		NR		EPS		EPS	
									Date		Date		Date		Date	
									17/12/2021		17/12/2021		17/12/2021		17/12/2021	
									Scale							
									1:500							
									Drawing No.				Revision			
									NM36 - BRAMALL HALL - 05							