


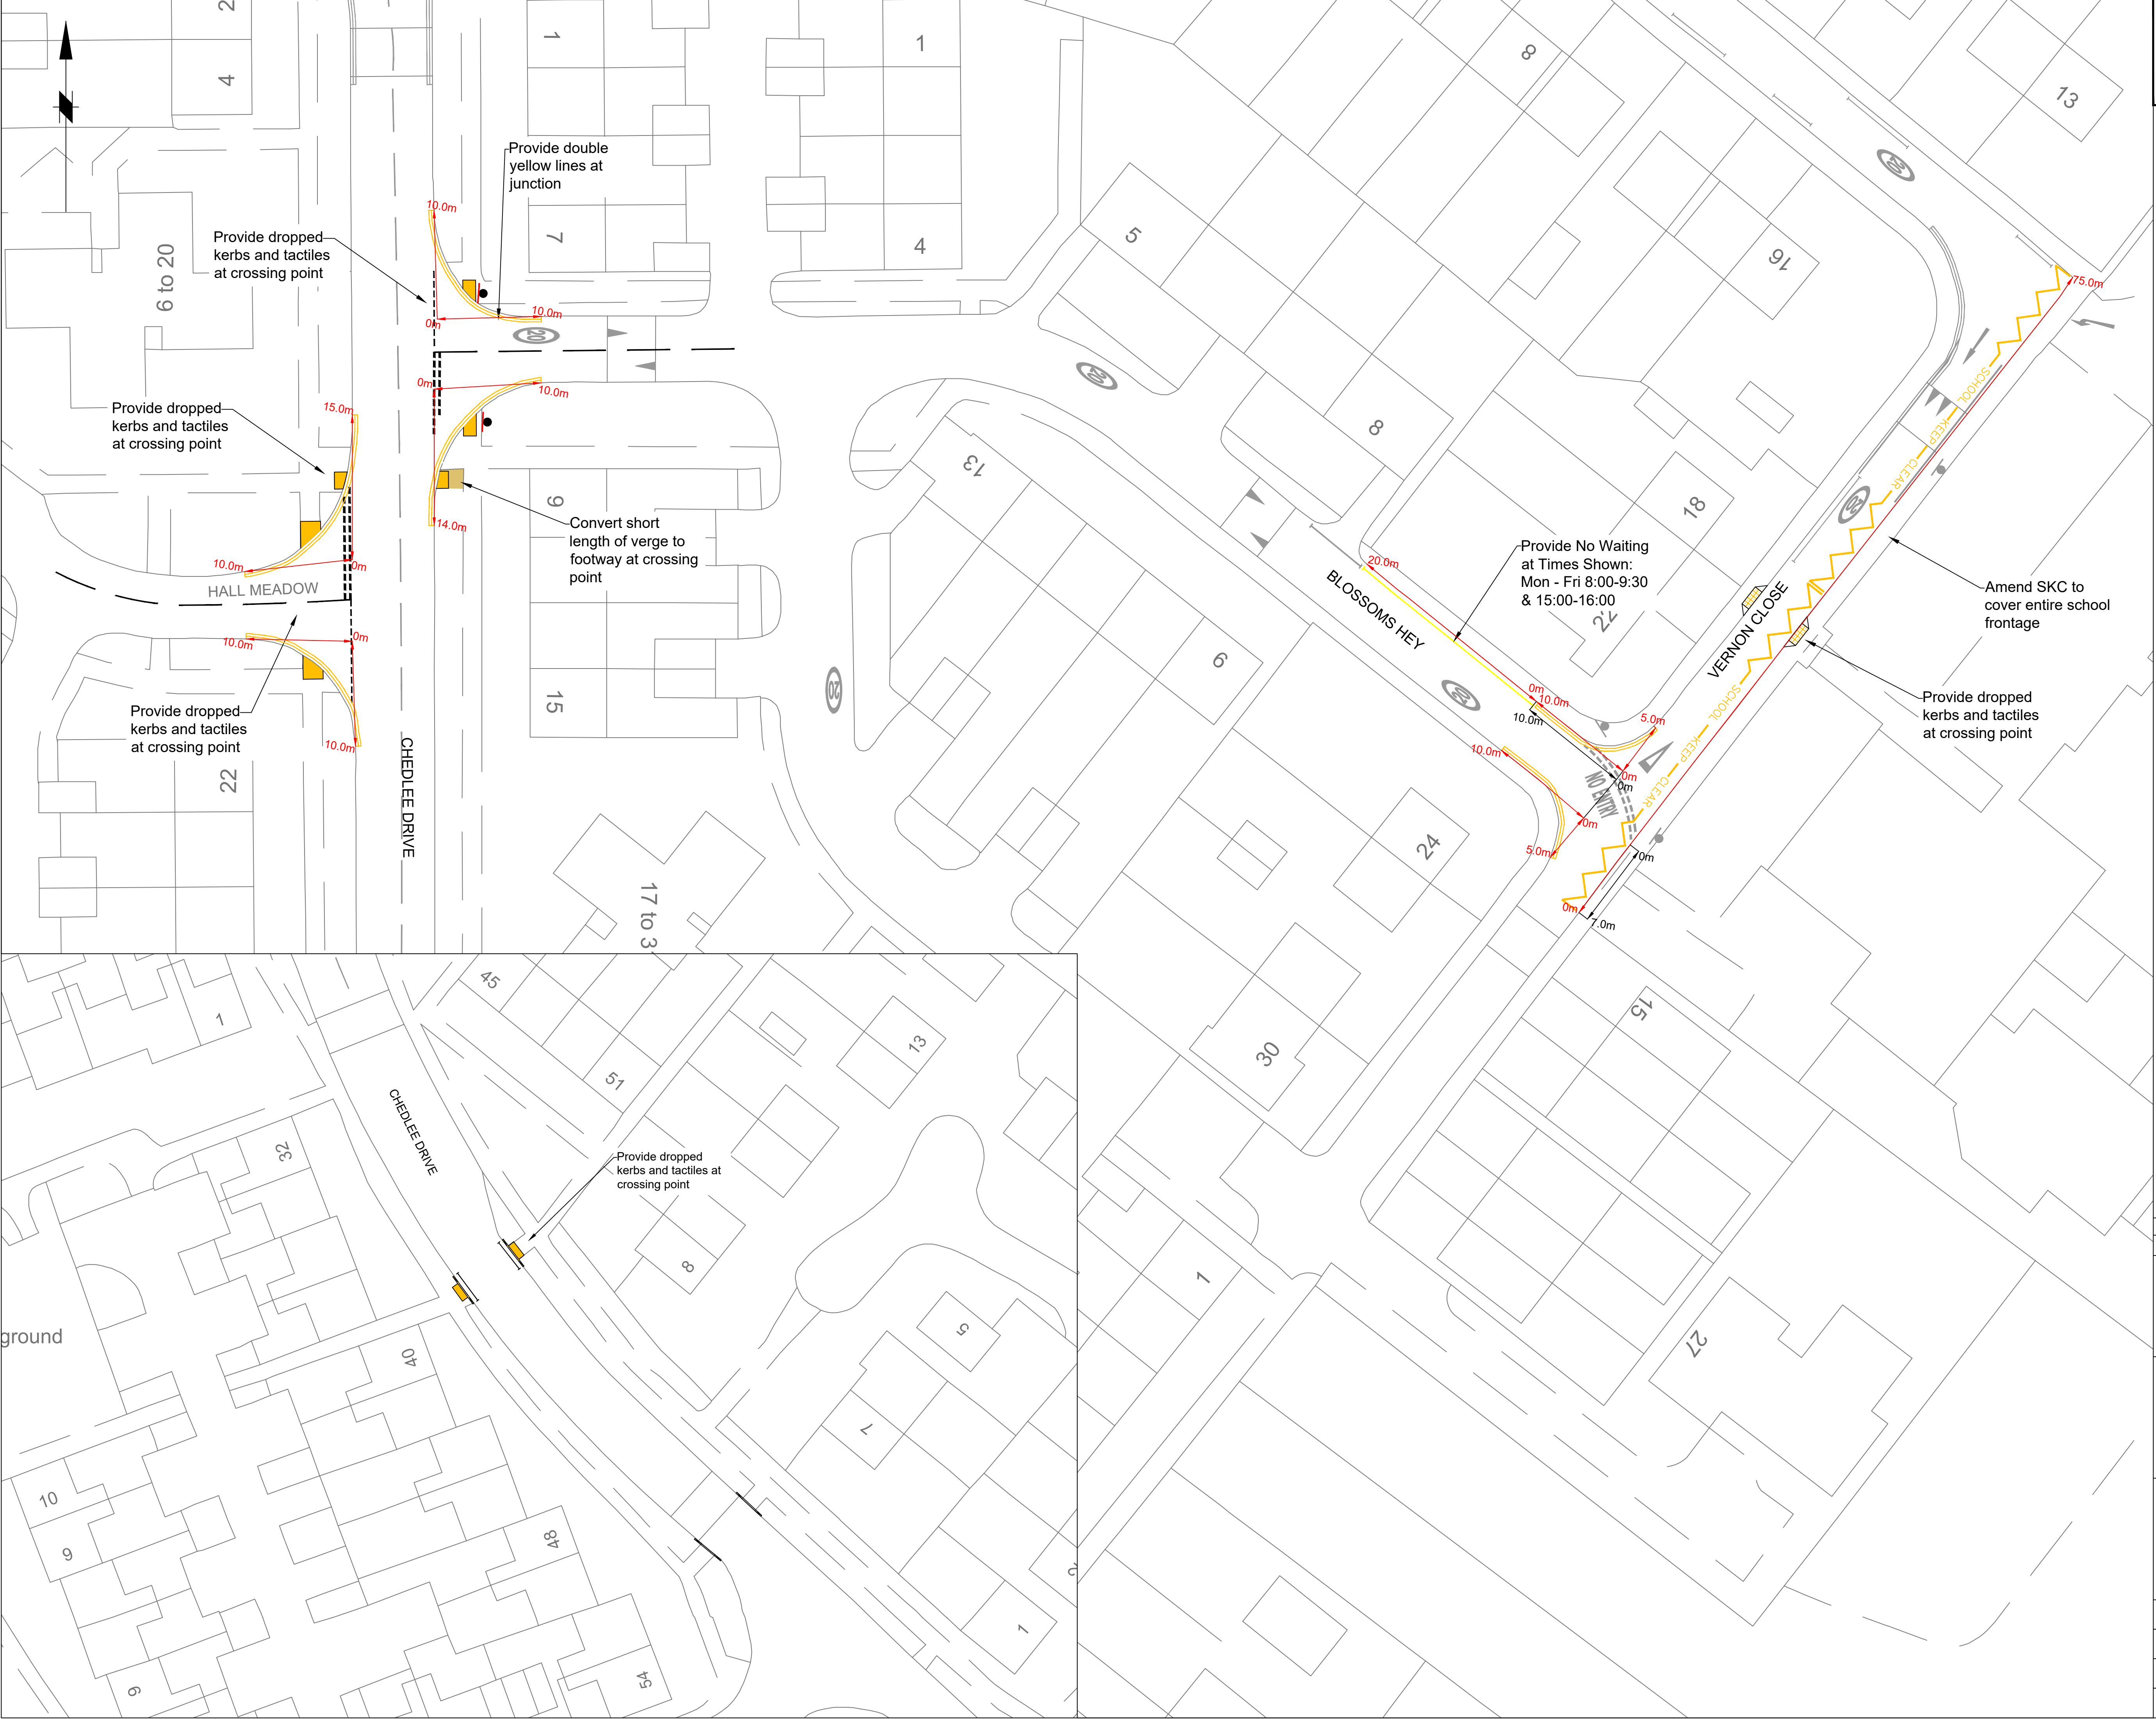

Rev.	Drawn	Checked	Date	Revision Details
AMENDMENTS				
 STOCKPORT METROPOLITAN BOROUGH COUNCIL HIGHWAYS AND TRANSPORTATION STOPFORD HOUSE STOCKPORT SK1 3SE TEL 0161 272				
CAROLINE SIMPSON CORPORATE DIRECTOR PLACE				
Job Title				
ROAD SAFETY AROUND SCHOOLS PROPOSALS PLAN				
Drawing Title				
BRADSHAW HALL PRIMARY SCHOOL CHEDLE HULME TRO PLAN				
Drawn	Engineer	Checked	Approved	
AD	AD	CAS	AM	
Date	Date	Date	Date	
03/22	03/22	03/22	03/22	
Size	Scale			
A1	NTS			
Drawing No. 0305/BHPS/005				Revision