

This map is reproduced from Ordnance Survey material with the permission of Ordnance Survey on behalf of the Controller of Her Majesty's Stationery Office © Crown copyright.Unauthorised reproduction infringes Crown copyright and may lead to prosecution or civil proceedings.Stockport Metropolitan Borough Council 100019571 2020

KEY:

PROPOSED:

UNCONTROLLED TACTILE PAVING

SIGN & SIGN POST

SIGN


ROAD MARKINGS

DROPPED KERB

NO LOADING BLIPS

EXISTING:

ROAD MARKINGS

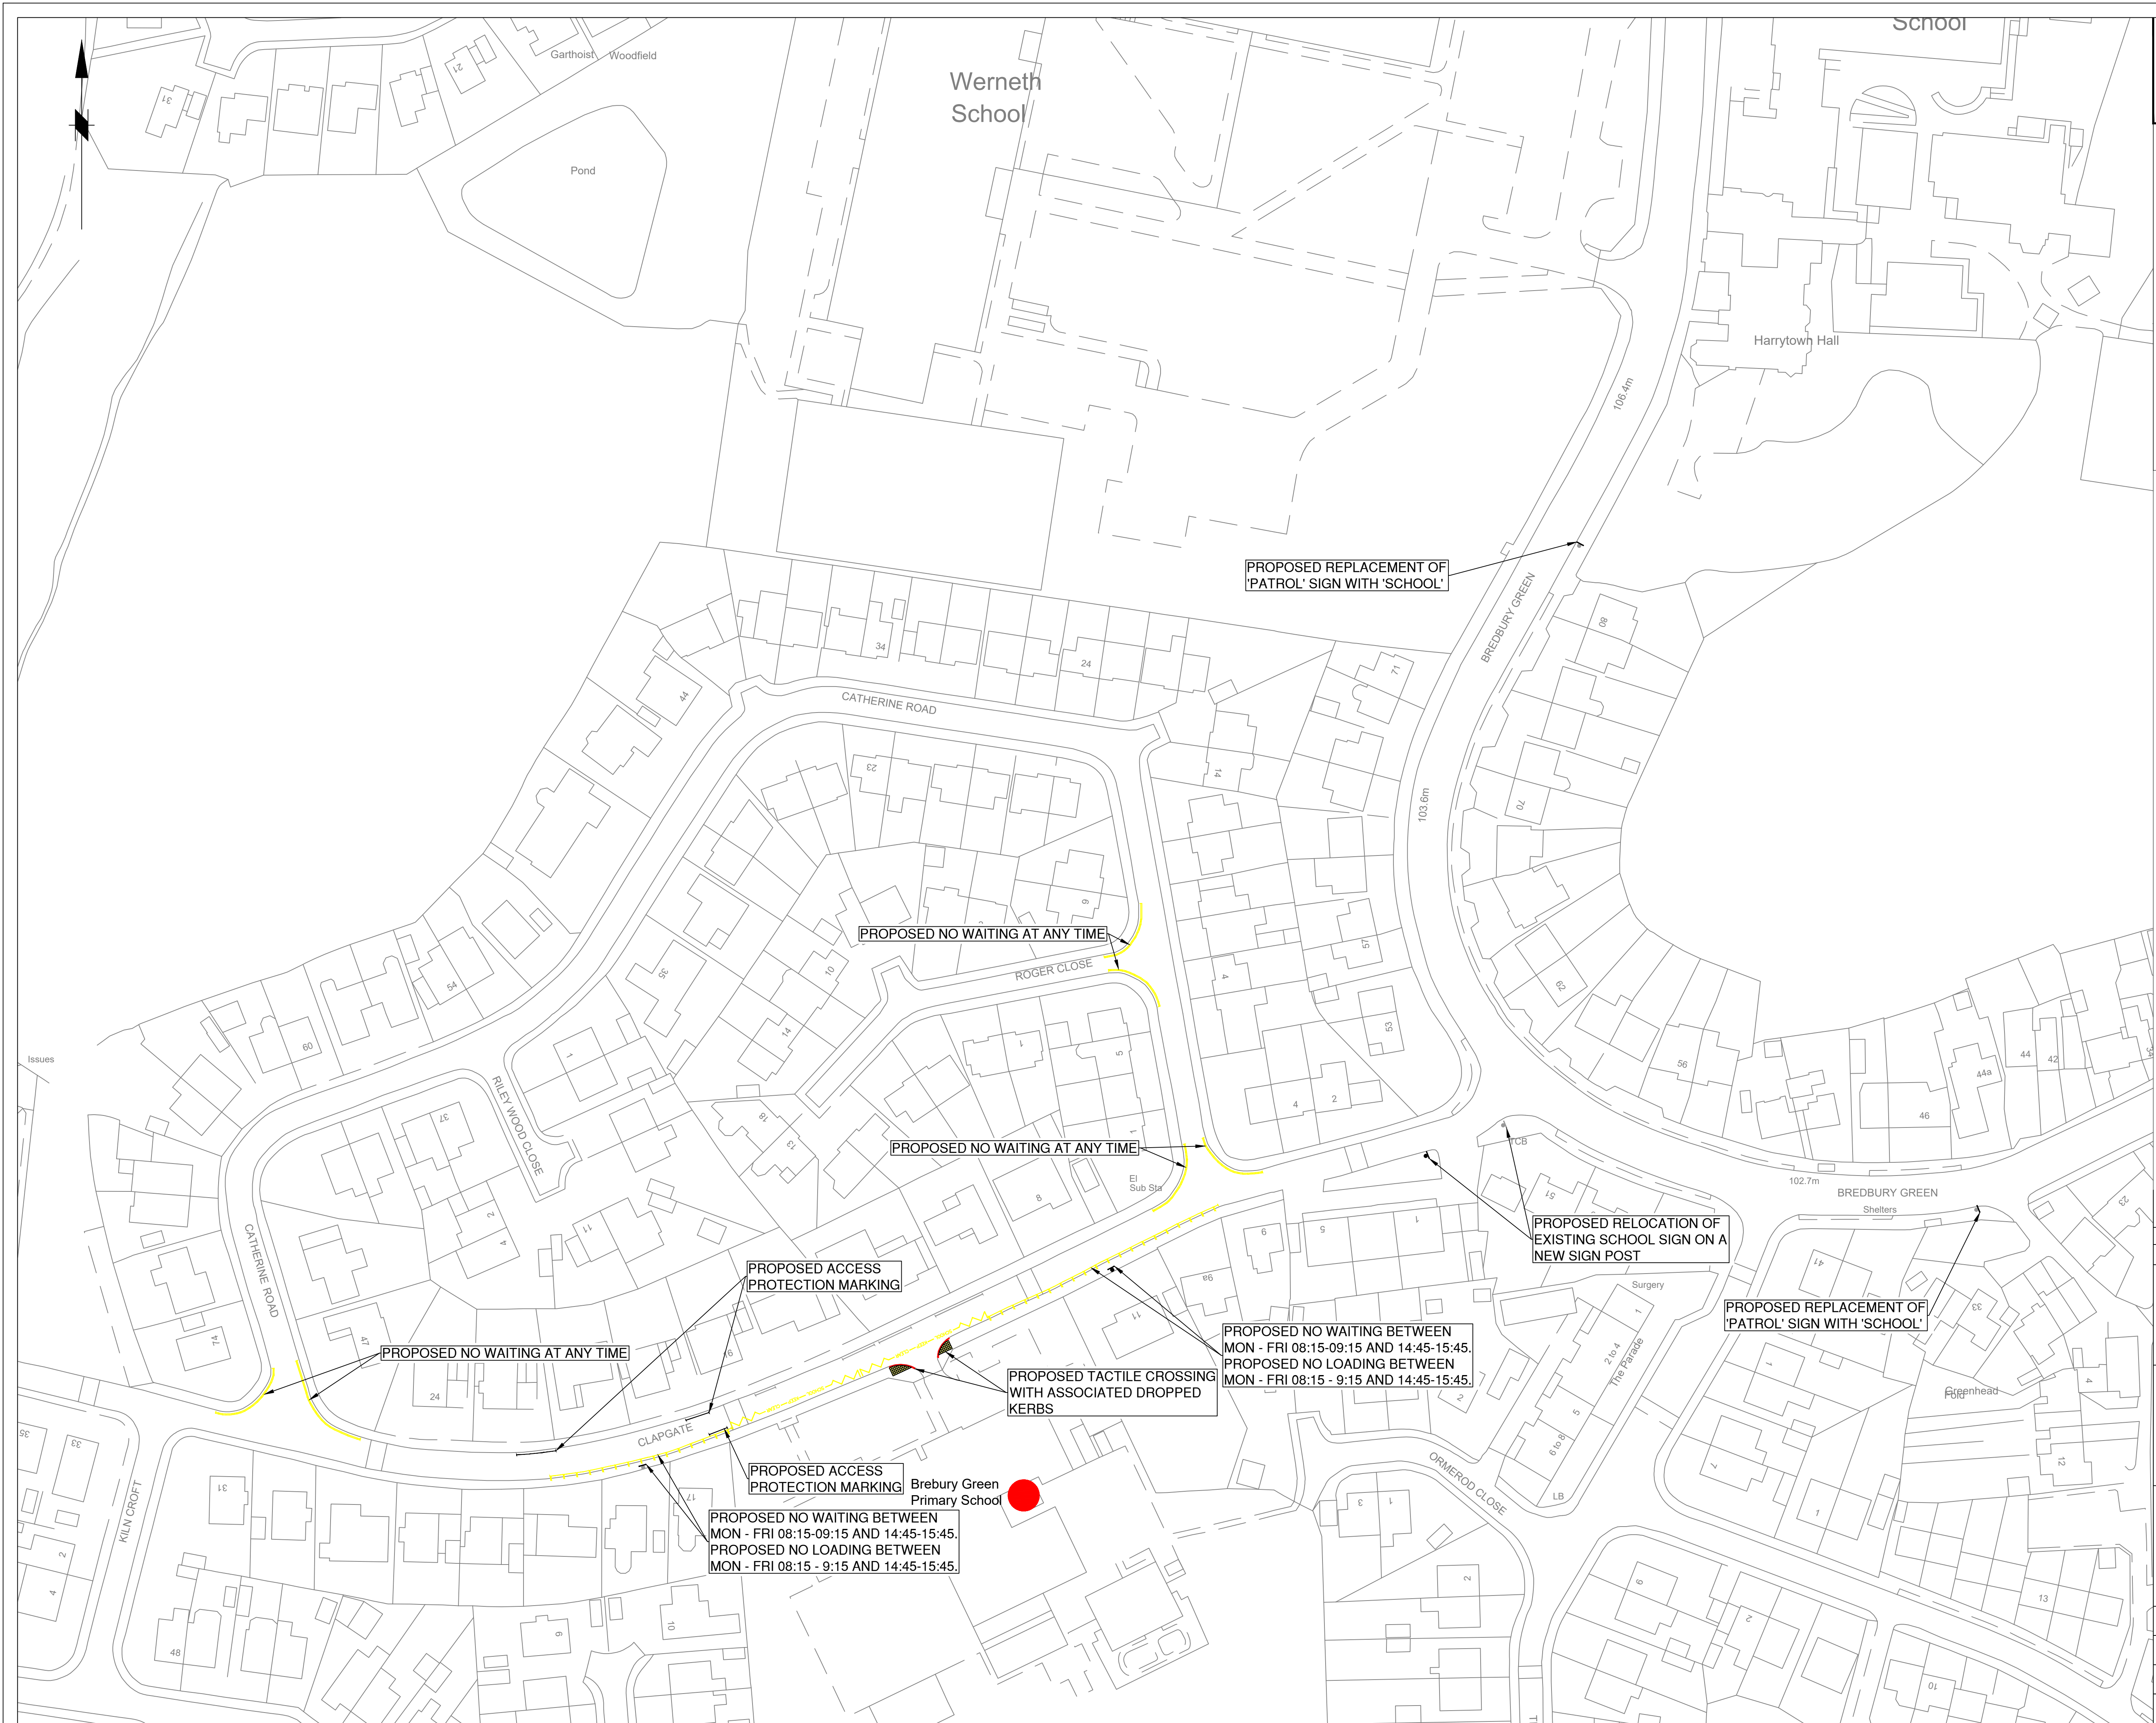

Rev.	Drawn	Checked	Date	Revision Details			
AMENDMENTS							
 STOCKPORT METROPOLITAN BOROUGH COUNCIL HIGHWAYS AND TRANSPORTATION STOPFORD HOUSE STOCKPORT SK1 3SE TEL 0161 474							
CAROLINE SIMPSON CORPORATE DIRECTOR Job Title							
ROAD SAFETY AROUND SCHOOLS							
Drawing Title							
BREBURY GREEN PRIMARY SCHOOL							
Drawn	AD	Engineer	AD	Checked	CAS	Approved	AM
Date	03/22	Date	03/22	Date	03/22	Date	03/22
Size	A1	Scale	NTS				
Drawing No. F/0305/56/BG/001							
Revision D							