

This map is reproduced from Ordnance Survey material with the permission of Ordnance Survey on behalf of the Controller of Her Majesty's Stationery Office © Crown copyright. Unauthorised reproduction infringes Crown copyright and may lead to prosecution or civil proceedings. Stockport Metropolitan Borough Council 100019571 2020

KEY:

PROPOSED:

UNCONTROLLED TACTILE PAVING

SIGN & SIGN POST

SIGN


ROAD MARKINGS

DROPPED KERB

NO LOADING BLIPS

EXISTING:

ROAD MARKINGS

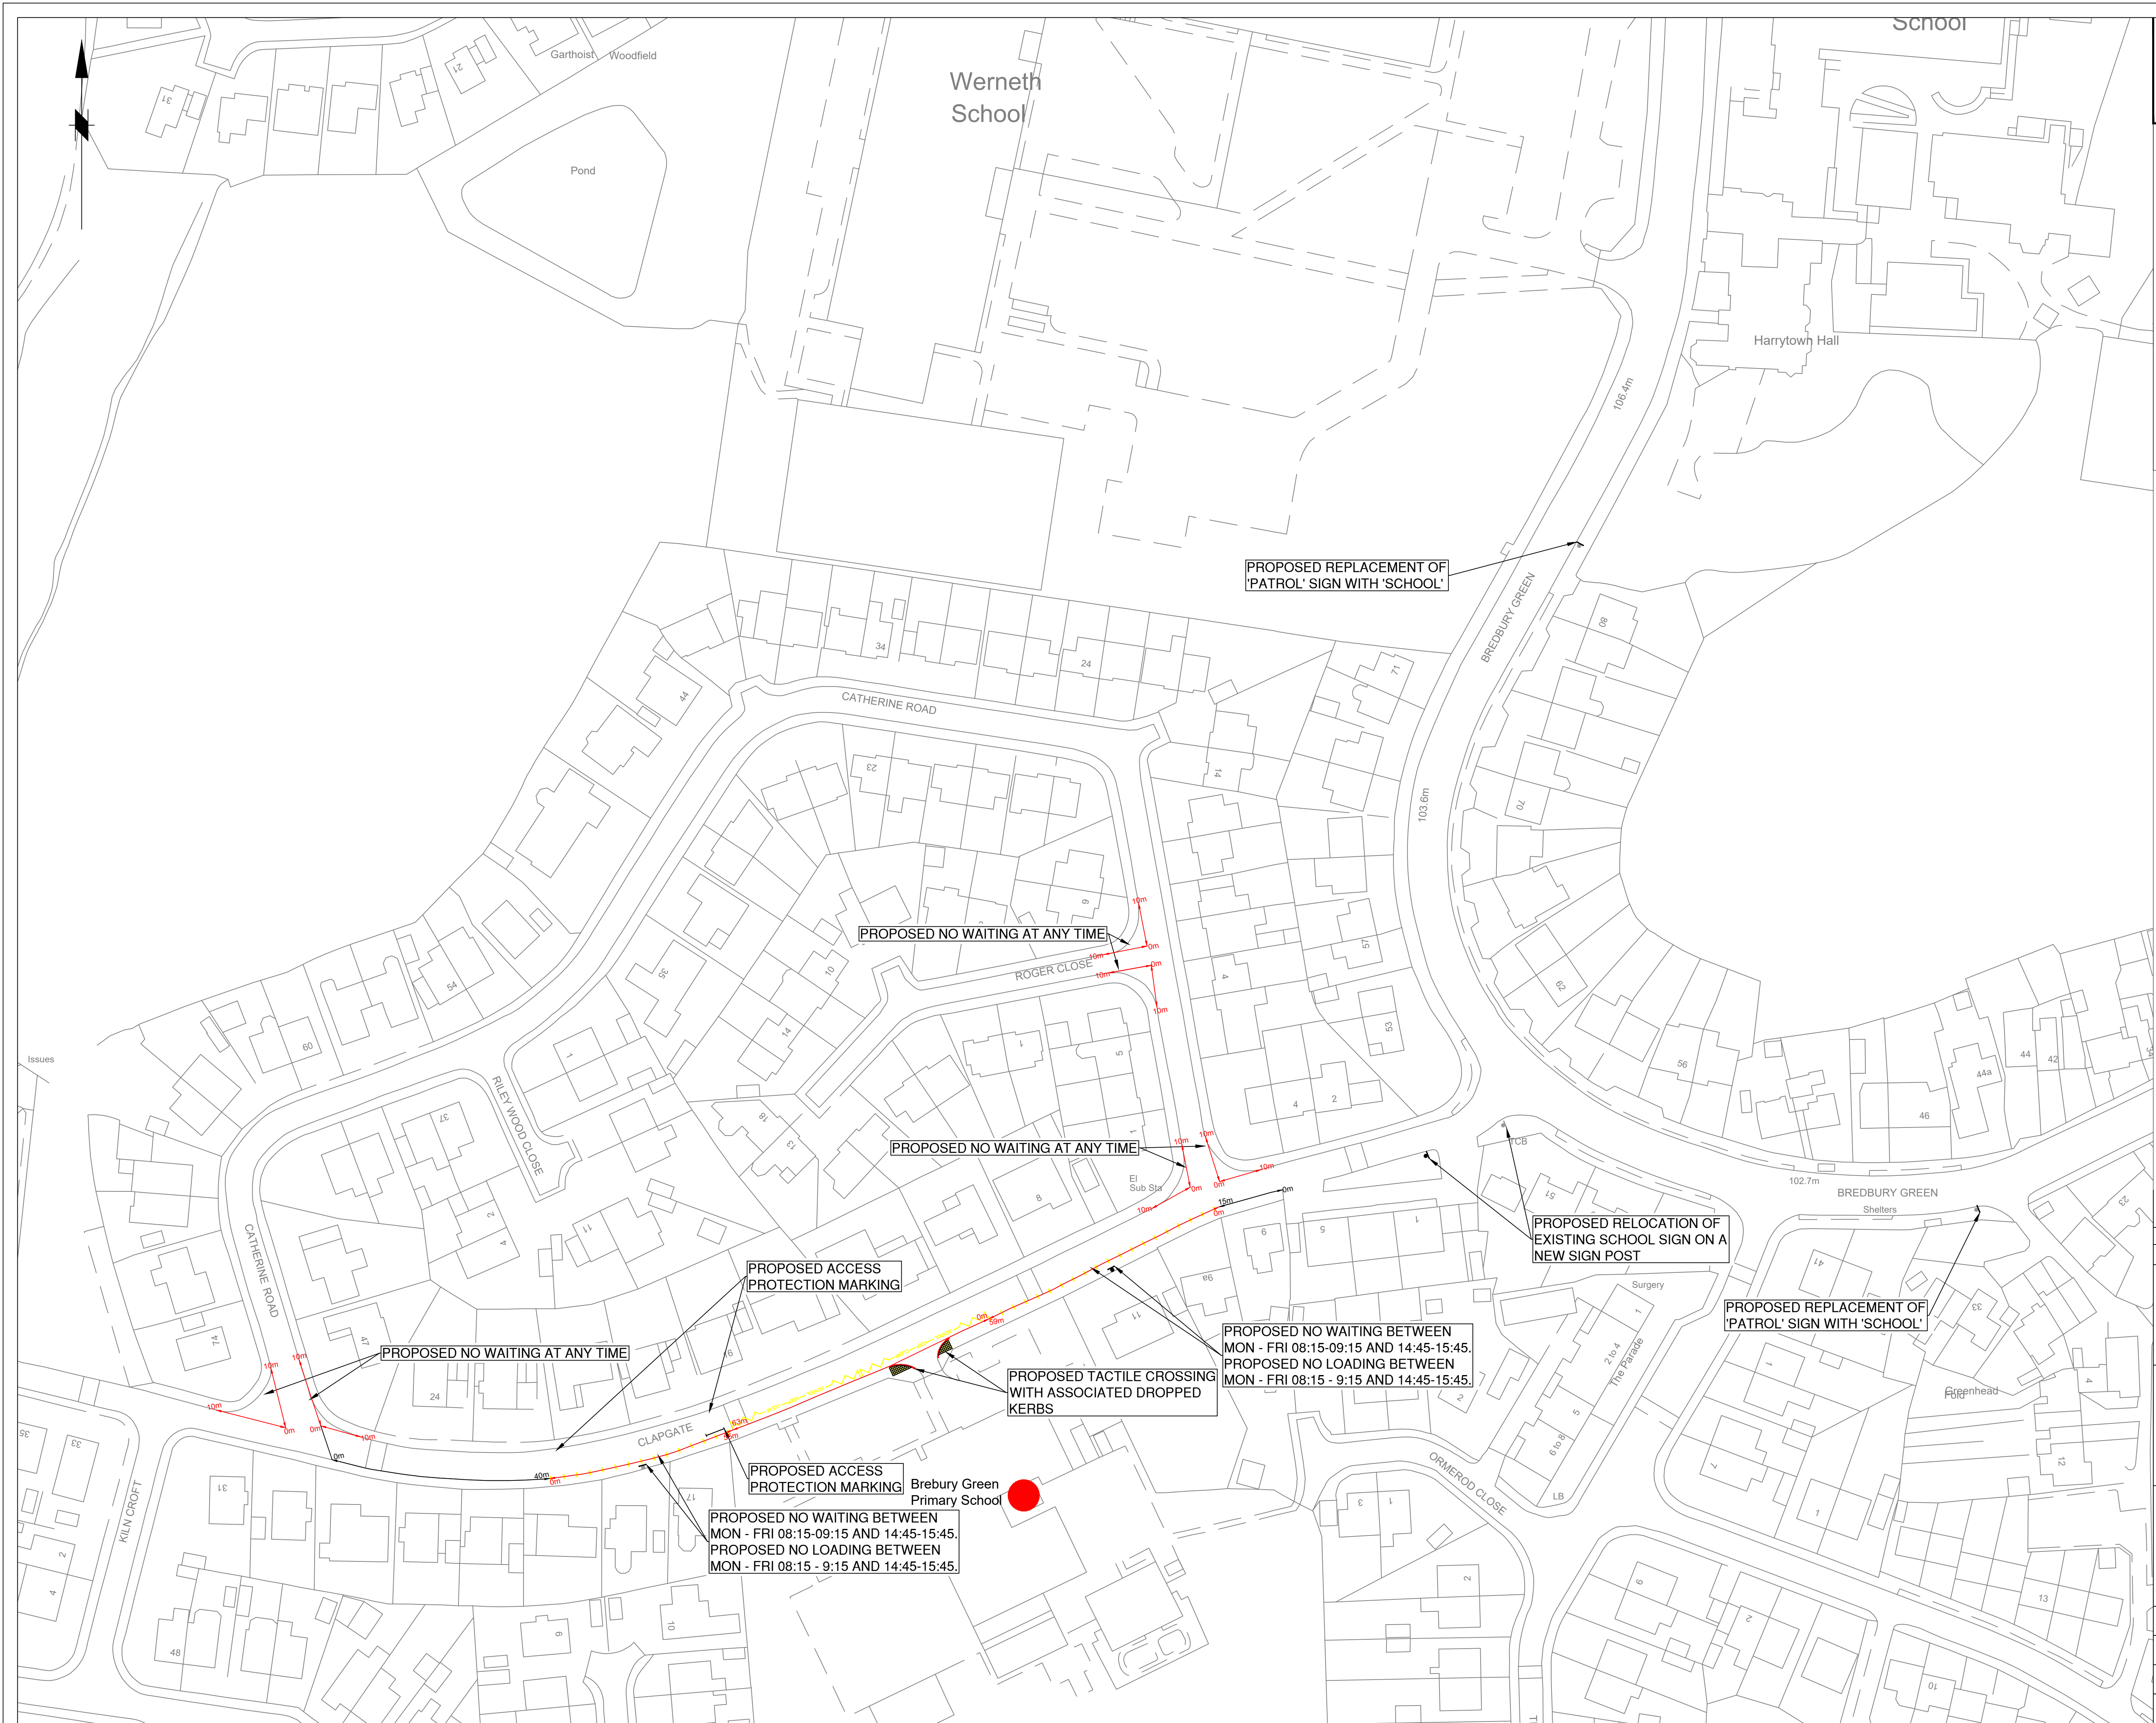

Rev.	Drawn	Checked	Date	Revision Details
				AMENDMENTS

STOCKPORT
METROPOLITAN BOROUGH COUNCIL
HIGHWAYS AND TRANSPORTATION
STOPFORD HOUSE
STOCKPORT SK1 3SE
TEL 0161 272

Job Title

**ROAD SAFETY
AROUND SCHOOLS**

Drawing Title

**BREBURY GREEN
PRIMARY SCHOOL
TRO PLAN**

Drawn	Engineer	Checked	Approved
AD	AD	CAS	AM
Date	Date	Date	Date
03/22	03/22	03/22	03/22
Size	Scale		
A1	NTS		
Drawing No. F/0305/56/BG/002			Revision