

This map is reproduced from Ordnance Survey material with the permission of Ordnance Survey on behalf of the Controller of Her Majesty's Stationery Office © Crown copyright. Unauthorised reproduction infringes Crown copyright and may lead to prosecution or civil proceedings. Stockport Metropolitan Borough Council 100019571 2020

KEY:

PROPOSED:

+

 SIGN

DOUBLE YELLOW LINE


●

 PENCIL BOLLARD

EXISTING:

ROAD MARKINGS

GUARD RAIL

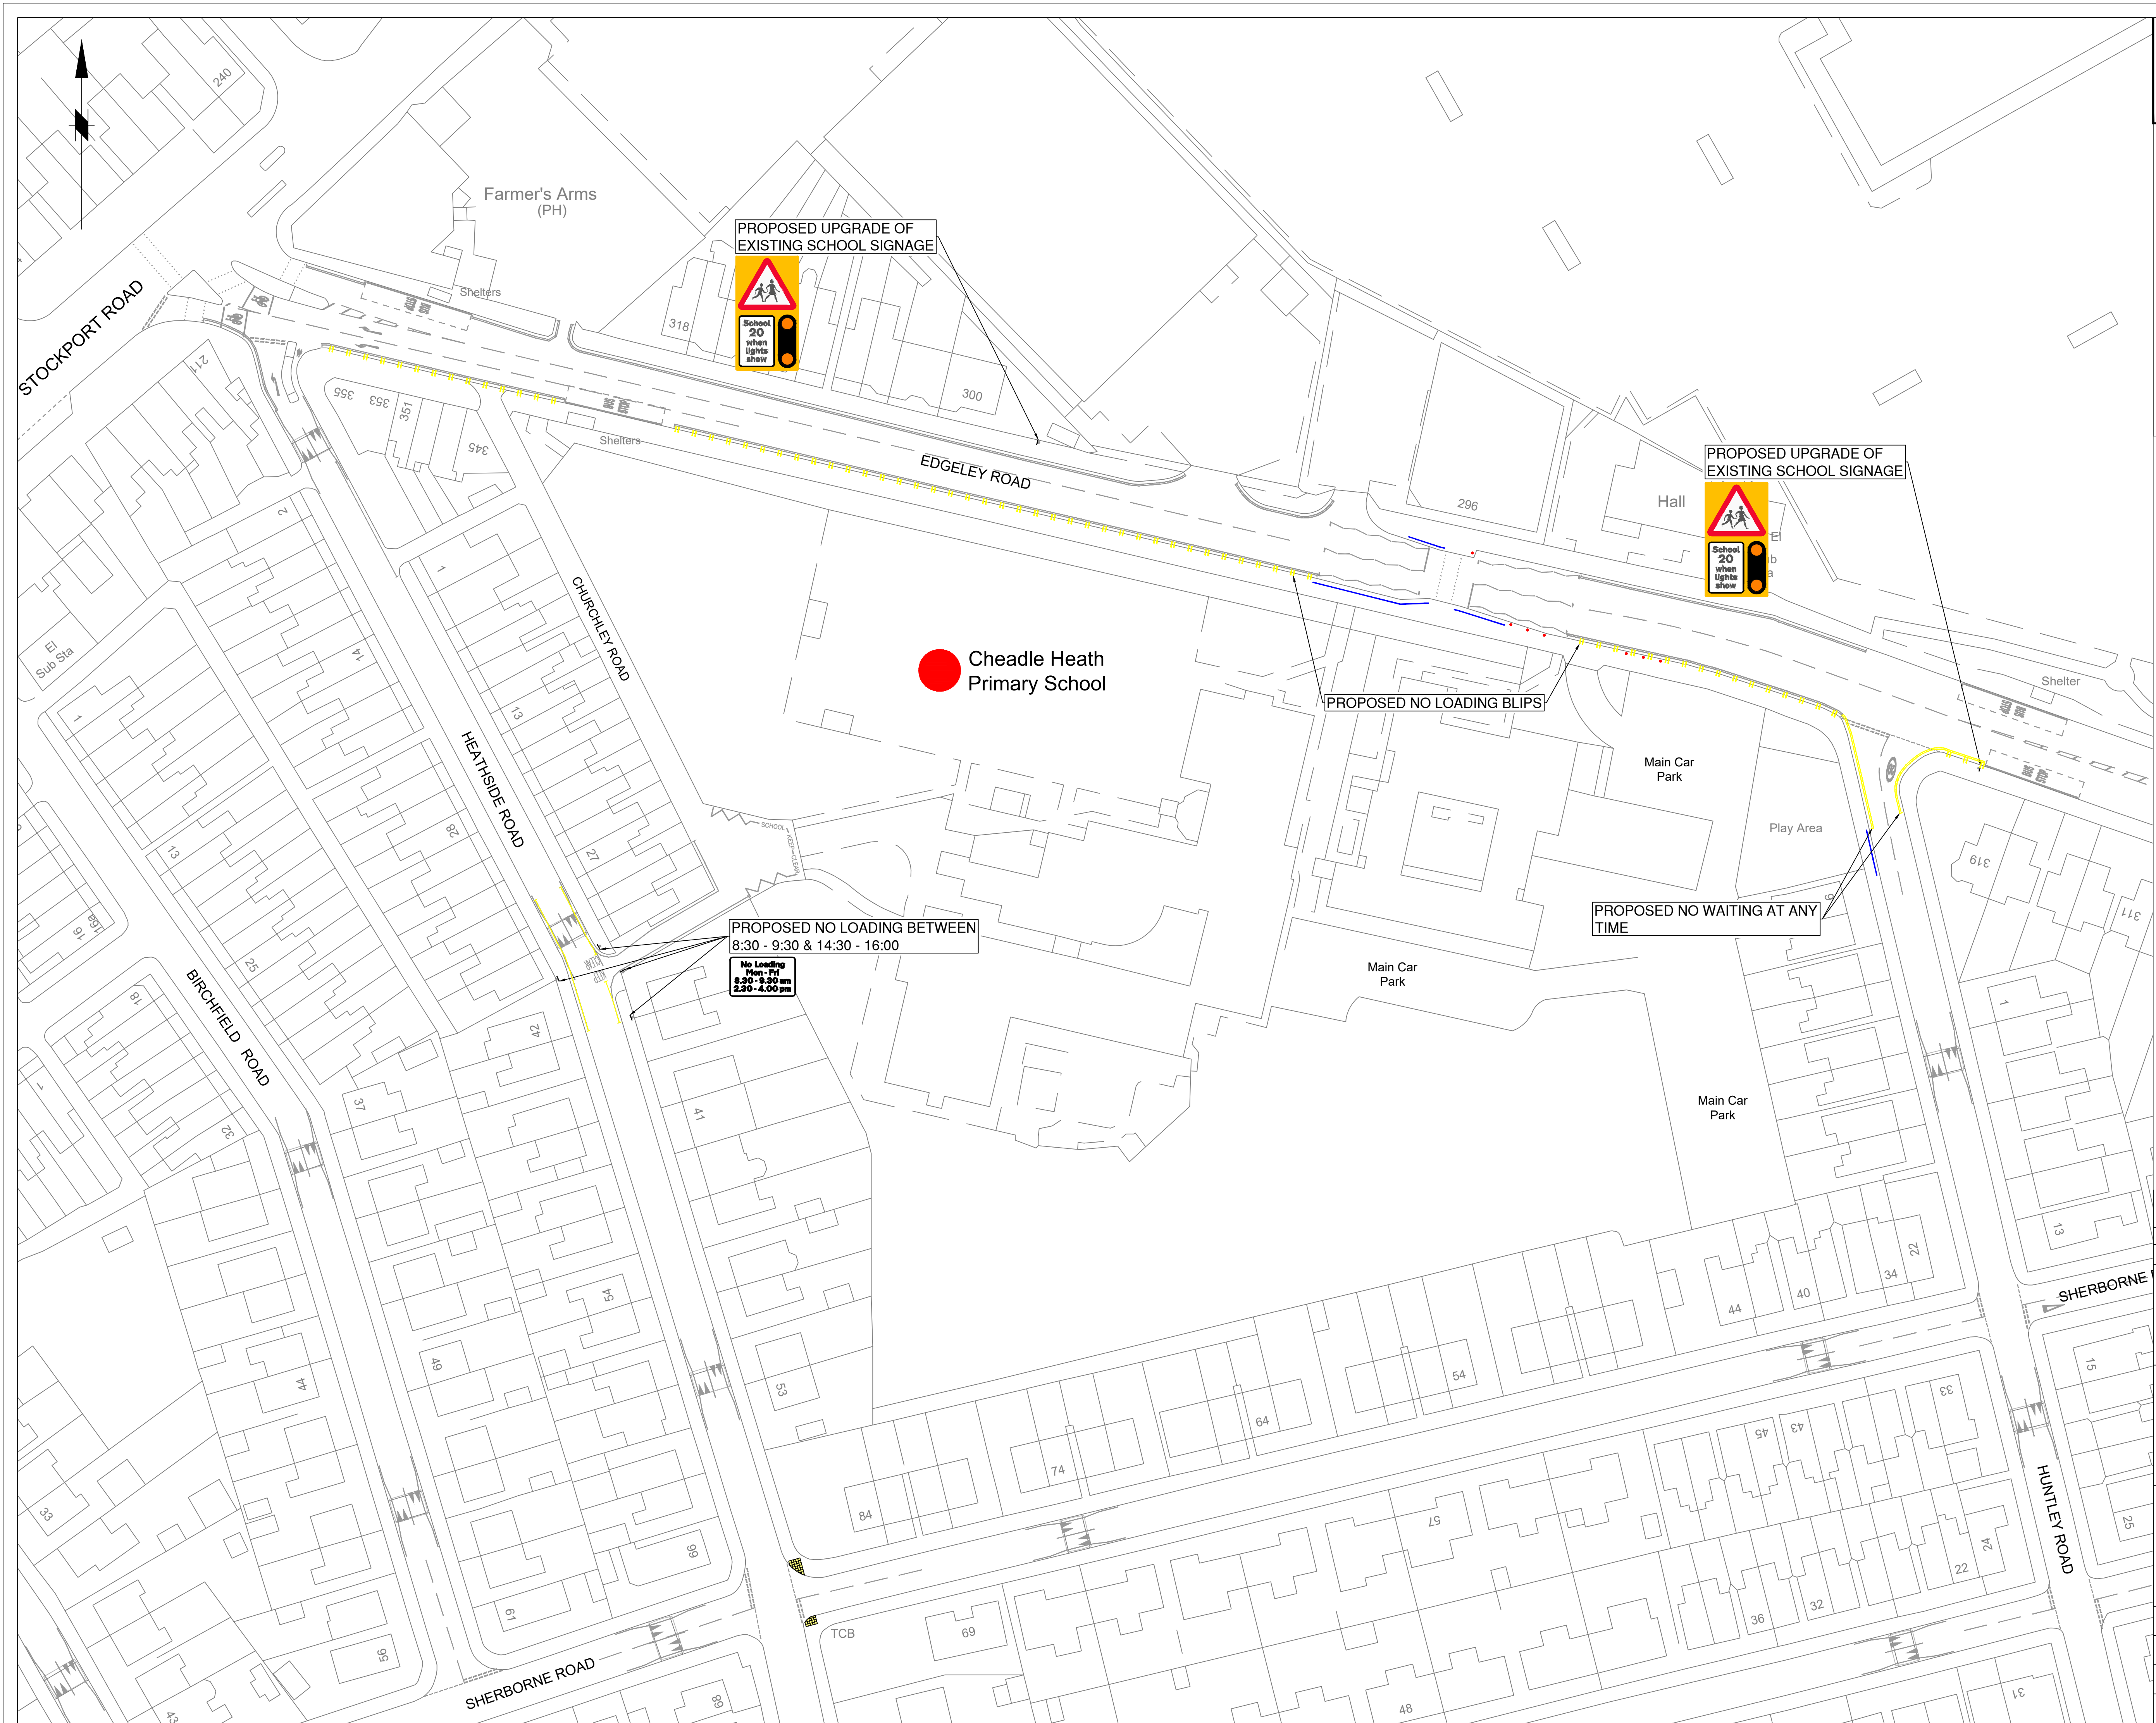

Rev.	Drawn	Checked	Date	Revision Details
AMENDMENTS				
STOCKPORT METROPOLITAN BOROUGH COUNCIL HIGHWAYS AND TRANSPORTATION CAROLINE SIMPSON CORPORATE DIRECTOR PLACE STOCKPORT SK1 3XE TEL 0161 474				
Job Title				
ROAD SAFETY AROUND SCHOOLS				
Drawing Title				
CHEADLE HEATH PRIMARY SCHOOL				
Drawn	Engineer	Checked	Approved	
AD	AD	CAS	AM	
Date	Date	Date	Date	
03/22	03/22	03/22	03/22	
Size	Scale			
A3	1:1000			
Drawing No. 0305/46/CH/001				Revision B