


RAMHALL GREEN
ROUNDAABOUT

Brookdale
Social Club

This map is reproduced from Ordnance Survey material with the permission of Ordnance Survey on behalf of the Controller of Her Majesty's Stationery Office © Crown copyright.Unauthorised reproduction infringes Crown copyright and may lead to prosecution or civil proceedings. Stockport Metropolitan Borough Council 100019571 2020

- KEY:
- PROPOSED DOUBLE YELLOW LINES (DIAGRAM 1018.1)
 - DENOTES BRAMHALL NORTH WARD BOUNDARY
 - DENOTES STEPPING HILL WARD BOUNDARY

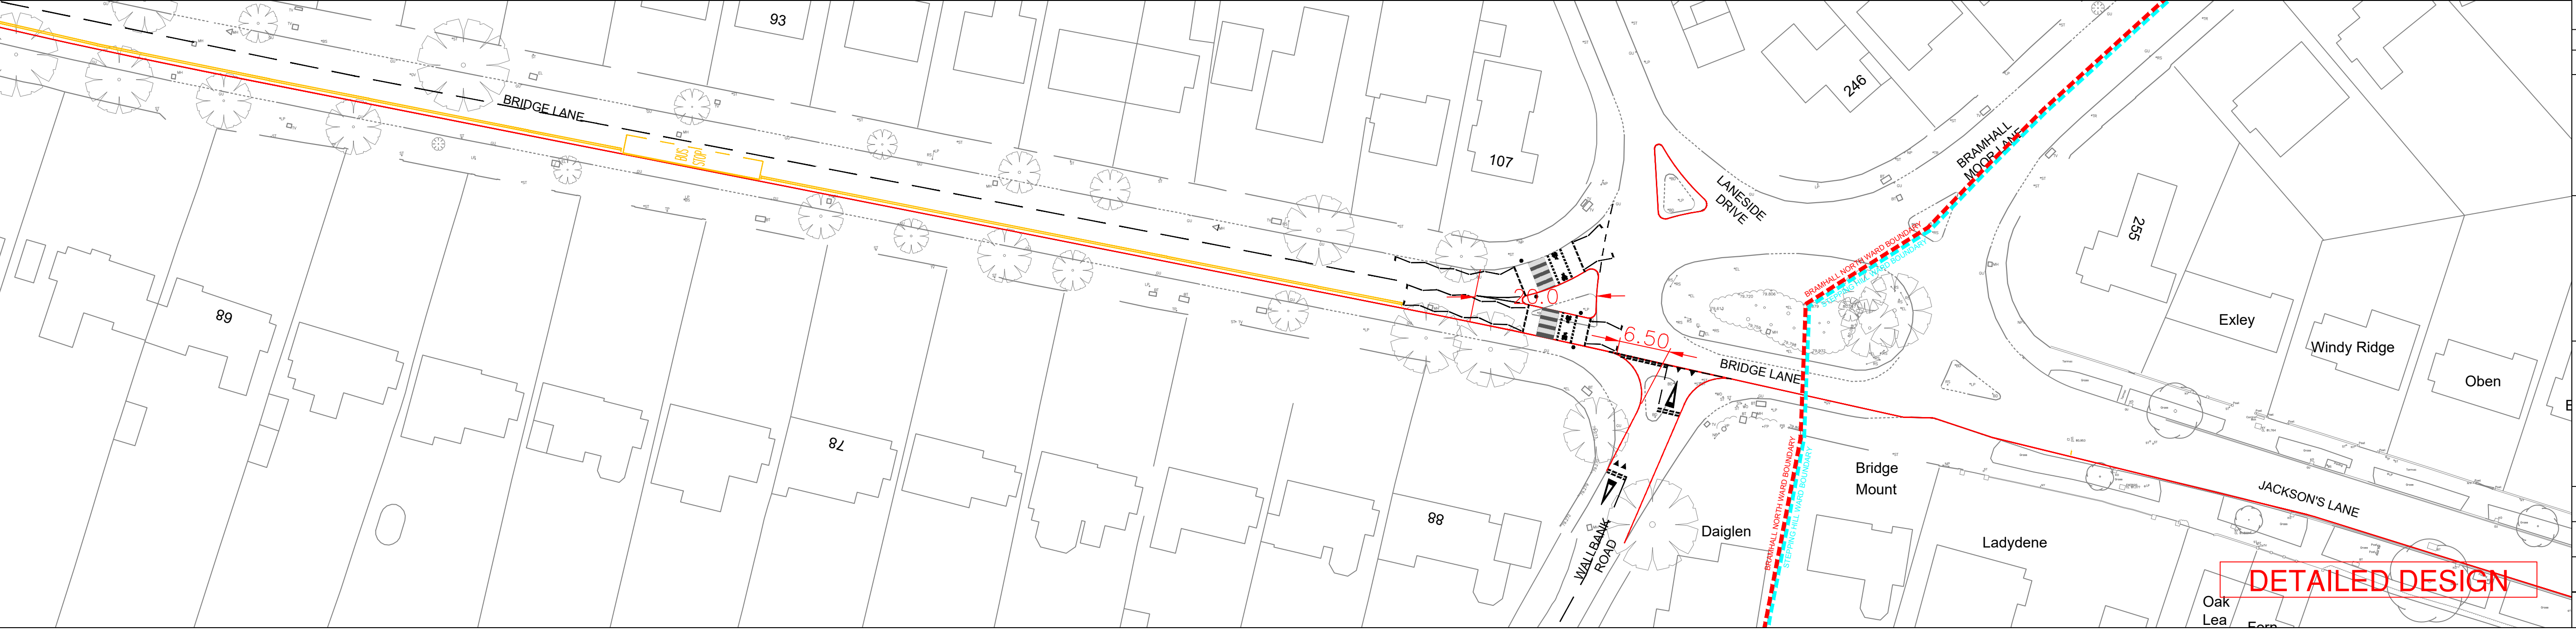

Rev.	Drawn	Checked	Date	Revision Details
AMENDMENTS				
STOCKPORT METROPOLITAN BOROUGH COUNCIL HIGHWAYS AND TRANSPORTATION STOCKPORT HOUSE STOCKPORT SK9 3JF TEL 0161 474 474				
Job Title				
MCF - 0275A BRAMHALL GREEN ROUNDAABOUT TO HILLCREST ROAD				
Drawing Title				
PROPOSED TRO LINING				
Drawn	GPL	Engineer	GPL	Checked
Date	11/08/21	Date	11/08/21	Date
Size	A1	Scale	1:500	Approved
Drawing No.	D/0275A/1200/004	Revision		