


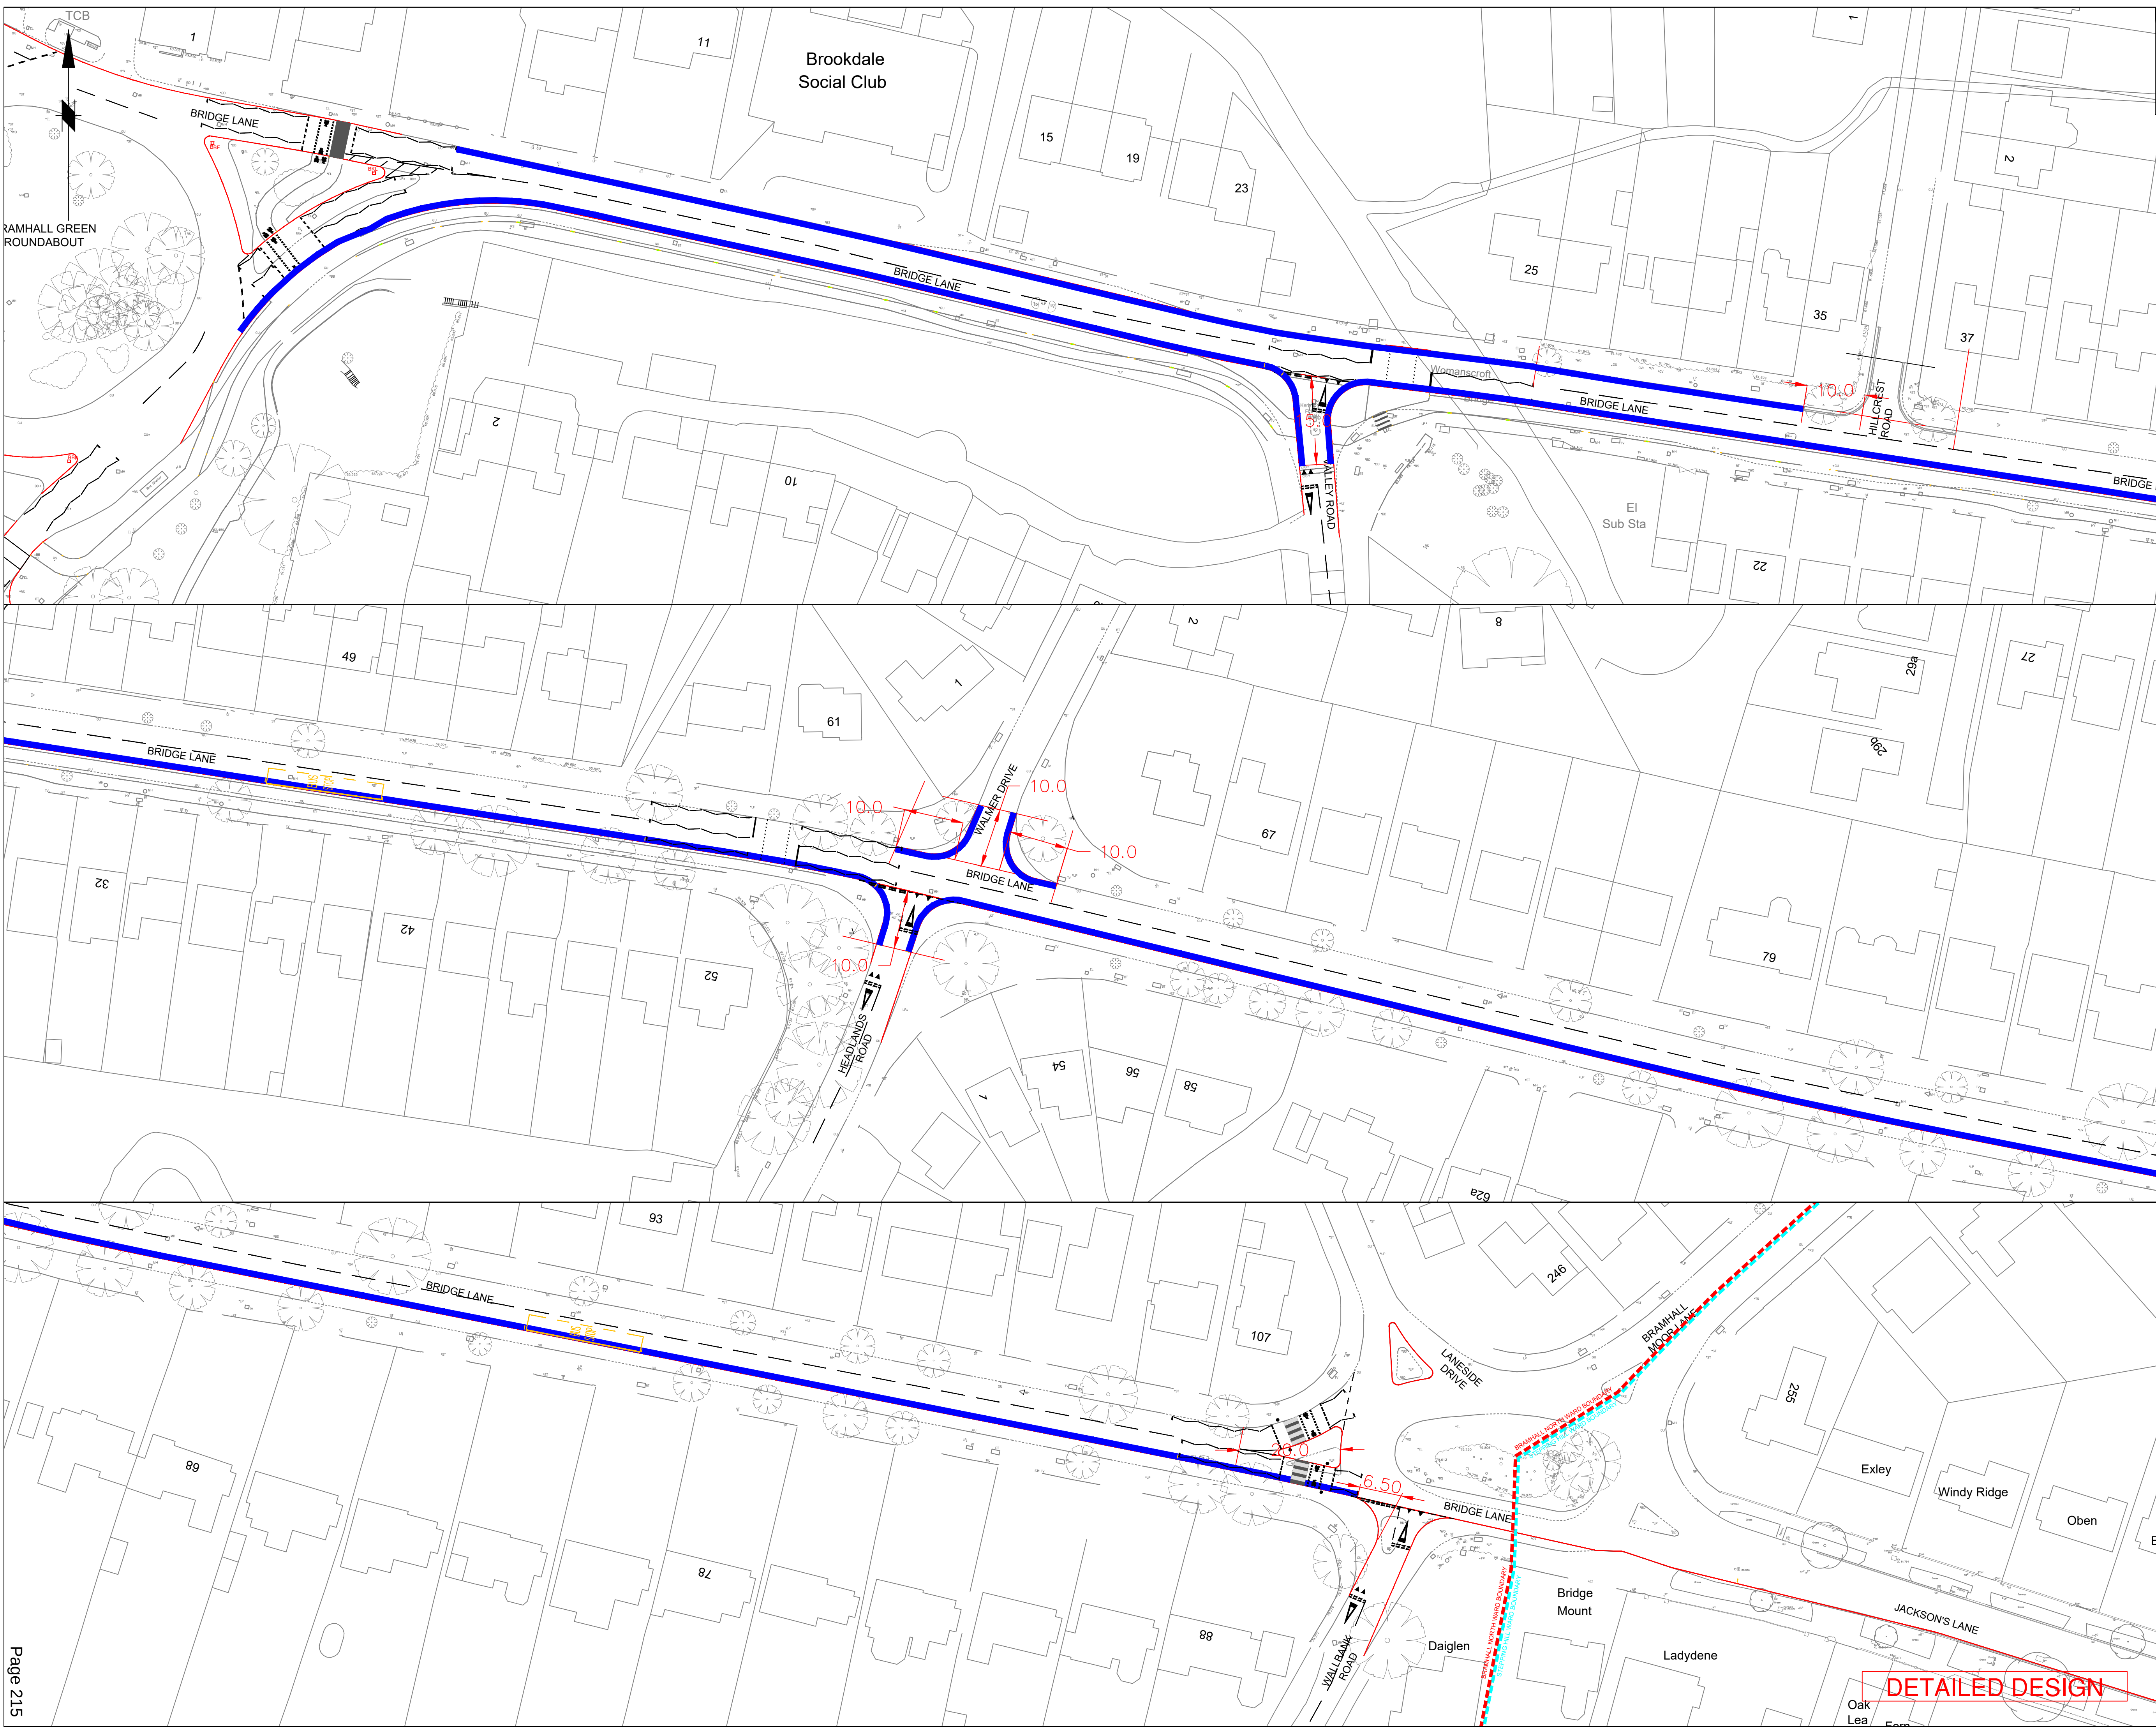

This map is reproduced from Ordnance Survey material with the permission of Ordnance Survey on behalf of the Controller of Her Majesty's Stationery Office © Crown copyright. Unauthorised reproduction infringes Crown copyright and may lead to prosecution or civil proceedings. Stockport Metropolitan Borough Council 100019571 2020

KEY:

- PROPOSED NO WAITING AT ANY TIME
- DENOTES BRAMHALL NORTH WARD BOUNDARY
- DENOTES STEPPING HILL WARD BOUNDARY

Rev.	Drawn	Checked	Date	Revision Details
AMENDMENTS				

STOCKPORT
METROPOLITAN BOROUGH COUNCIL
HIGHWAYS AND TRANSPORTATION
STOCKPORT HOUSE
STOCKPORT S61 3ZF
TEL 0161 474

Job Title

**MCF - 0275A
BRAMHALL GREEN ROUNDABOUT
TO HILLCREST ROAD**

Drawing Title

PROPOSED TROs

Drawn	Engineer	Checked	Approved
GPL	GPL	IW	BJD
Date	Date	Date	Date
11/08/21	11/08/21	11/08/21	
Size	Scale		
A1	1:500		
Drawing No.			Revision
D/0275A/1200/005			

DETAILED DESIGN