


This map is reproduced from Ordnance Survey material with the permission of Ordnance Survey on behalf of the Controller of Her Majesty's Stationery Office © Crown copyright. Unauthorised reproduction infringes Crown copyright and may lead to prosecution or civil proceedings. Stockport Metropolitan Borough Council 100019571 2021

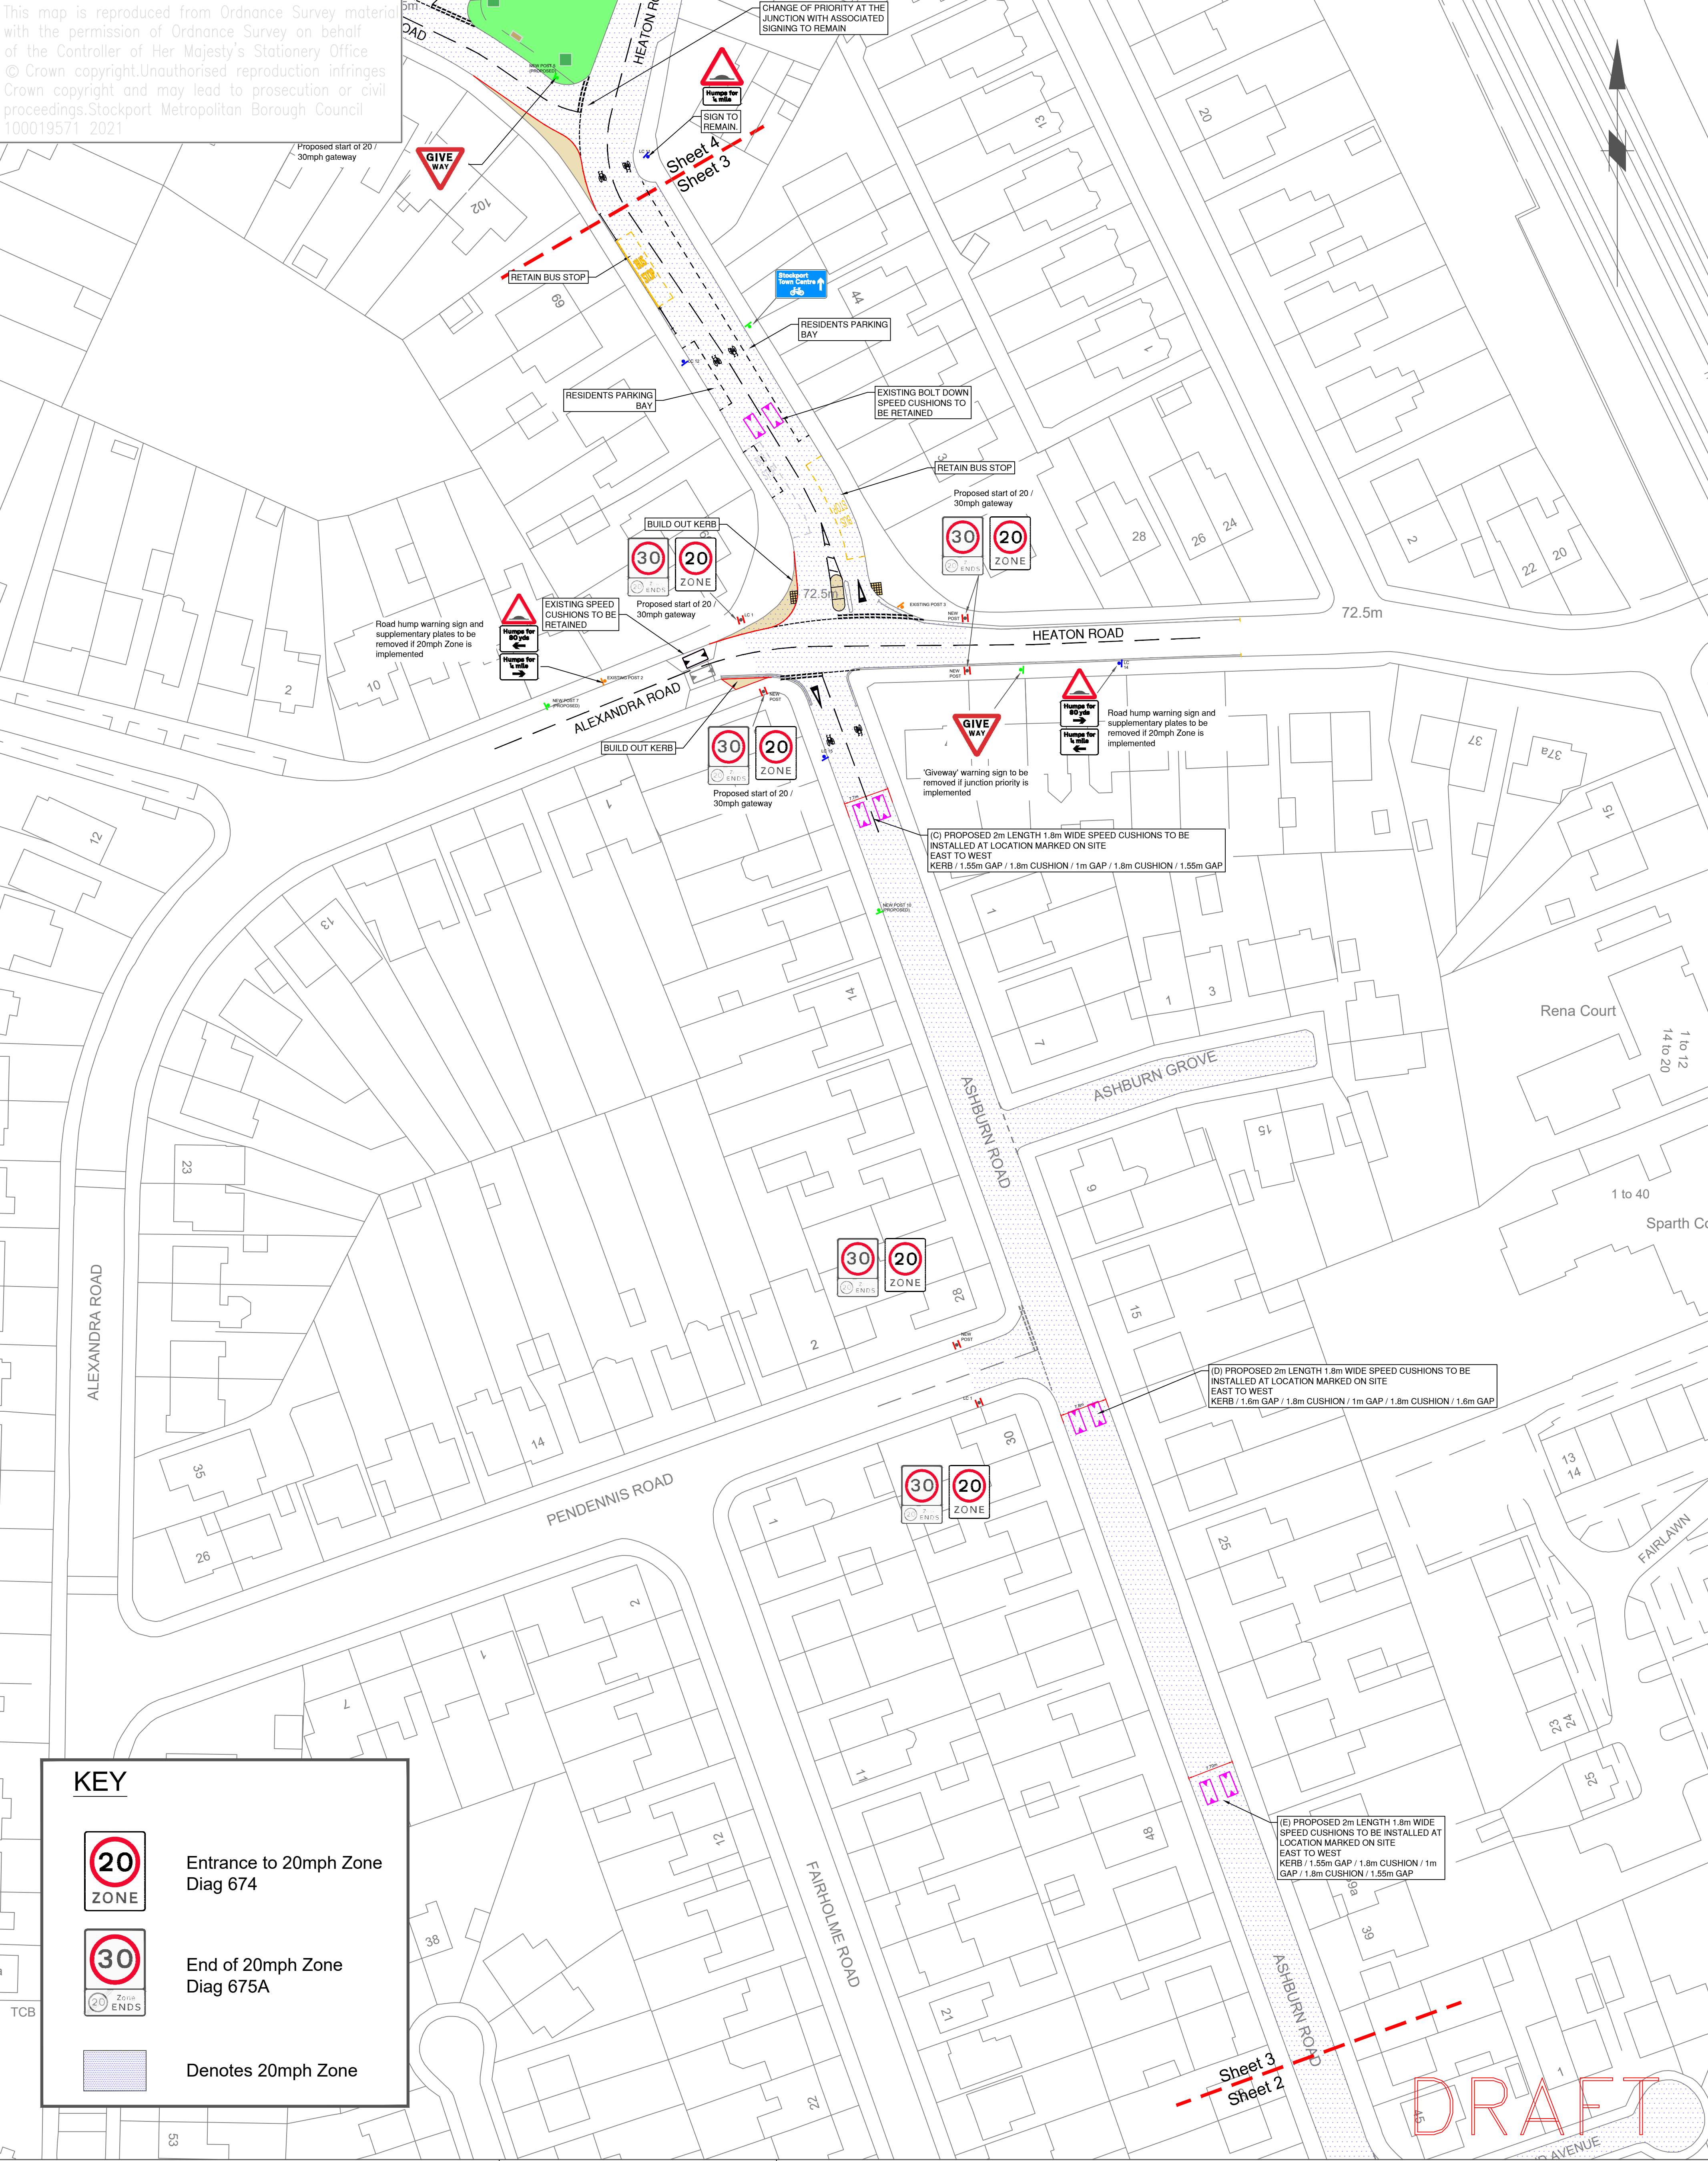

STOCKPORT
METROPOLITAN BOROUGH COUNCIL

HIGHWAYS AND TRANSPORTATION
STOPFORD HOUSE
STOCKPORT SK1 3XE
Tel: 0161 474

CAROLINE SIMPSON
DEPUTY CHIEF EXECUTIVE

Rev.	Drawn	Checked	Date	Revision Details

JOB TITLE
HEATONS EMERGENCY ACTIVE TRAVEL FUND

	DRAWN CP	ENGINEER JG	CHECKED JG	APPROVED NDW	
	DATE 05/01/22	DATE 05/01/22	DATE 05/01/22	DATE 05/01/22	
SCALE 1:500					
DRAWING NUMBER 7000/HEATONS/CONSULT/003				Revision	
DRAWING TITLE POSSIBLE PERMANENT SCHEME (SHEET 3 OF 7)					