


This map is reproduced from Ordnance Survey material with the permission of Ordnance Survey on behalf of the Controller of Her Majesty's Stationery Office © Crown copyright. Unauthorised reproduction infringes Crown copyright and may lead to prosecution or civil proceedings. Stockport Metropolitan Borough Council 100019571 2021

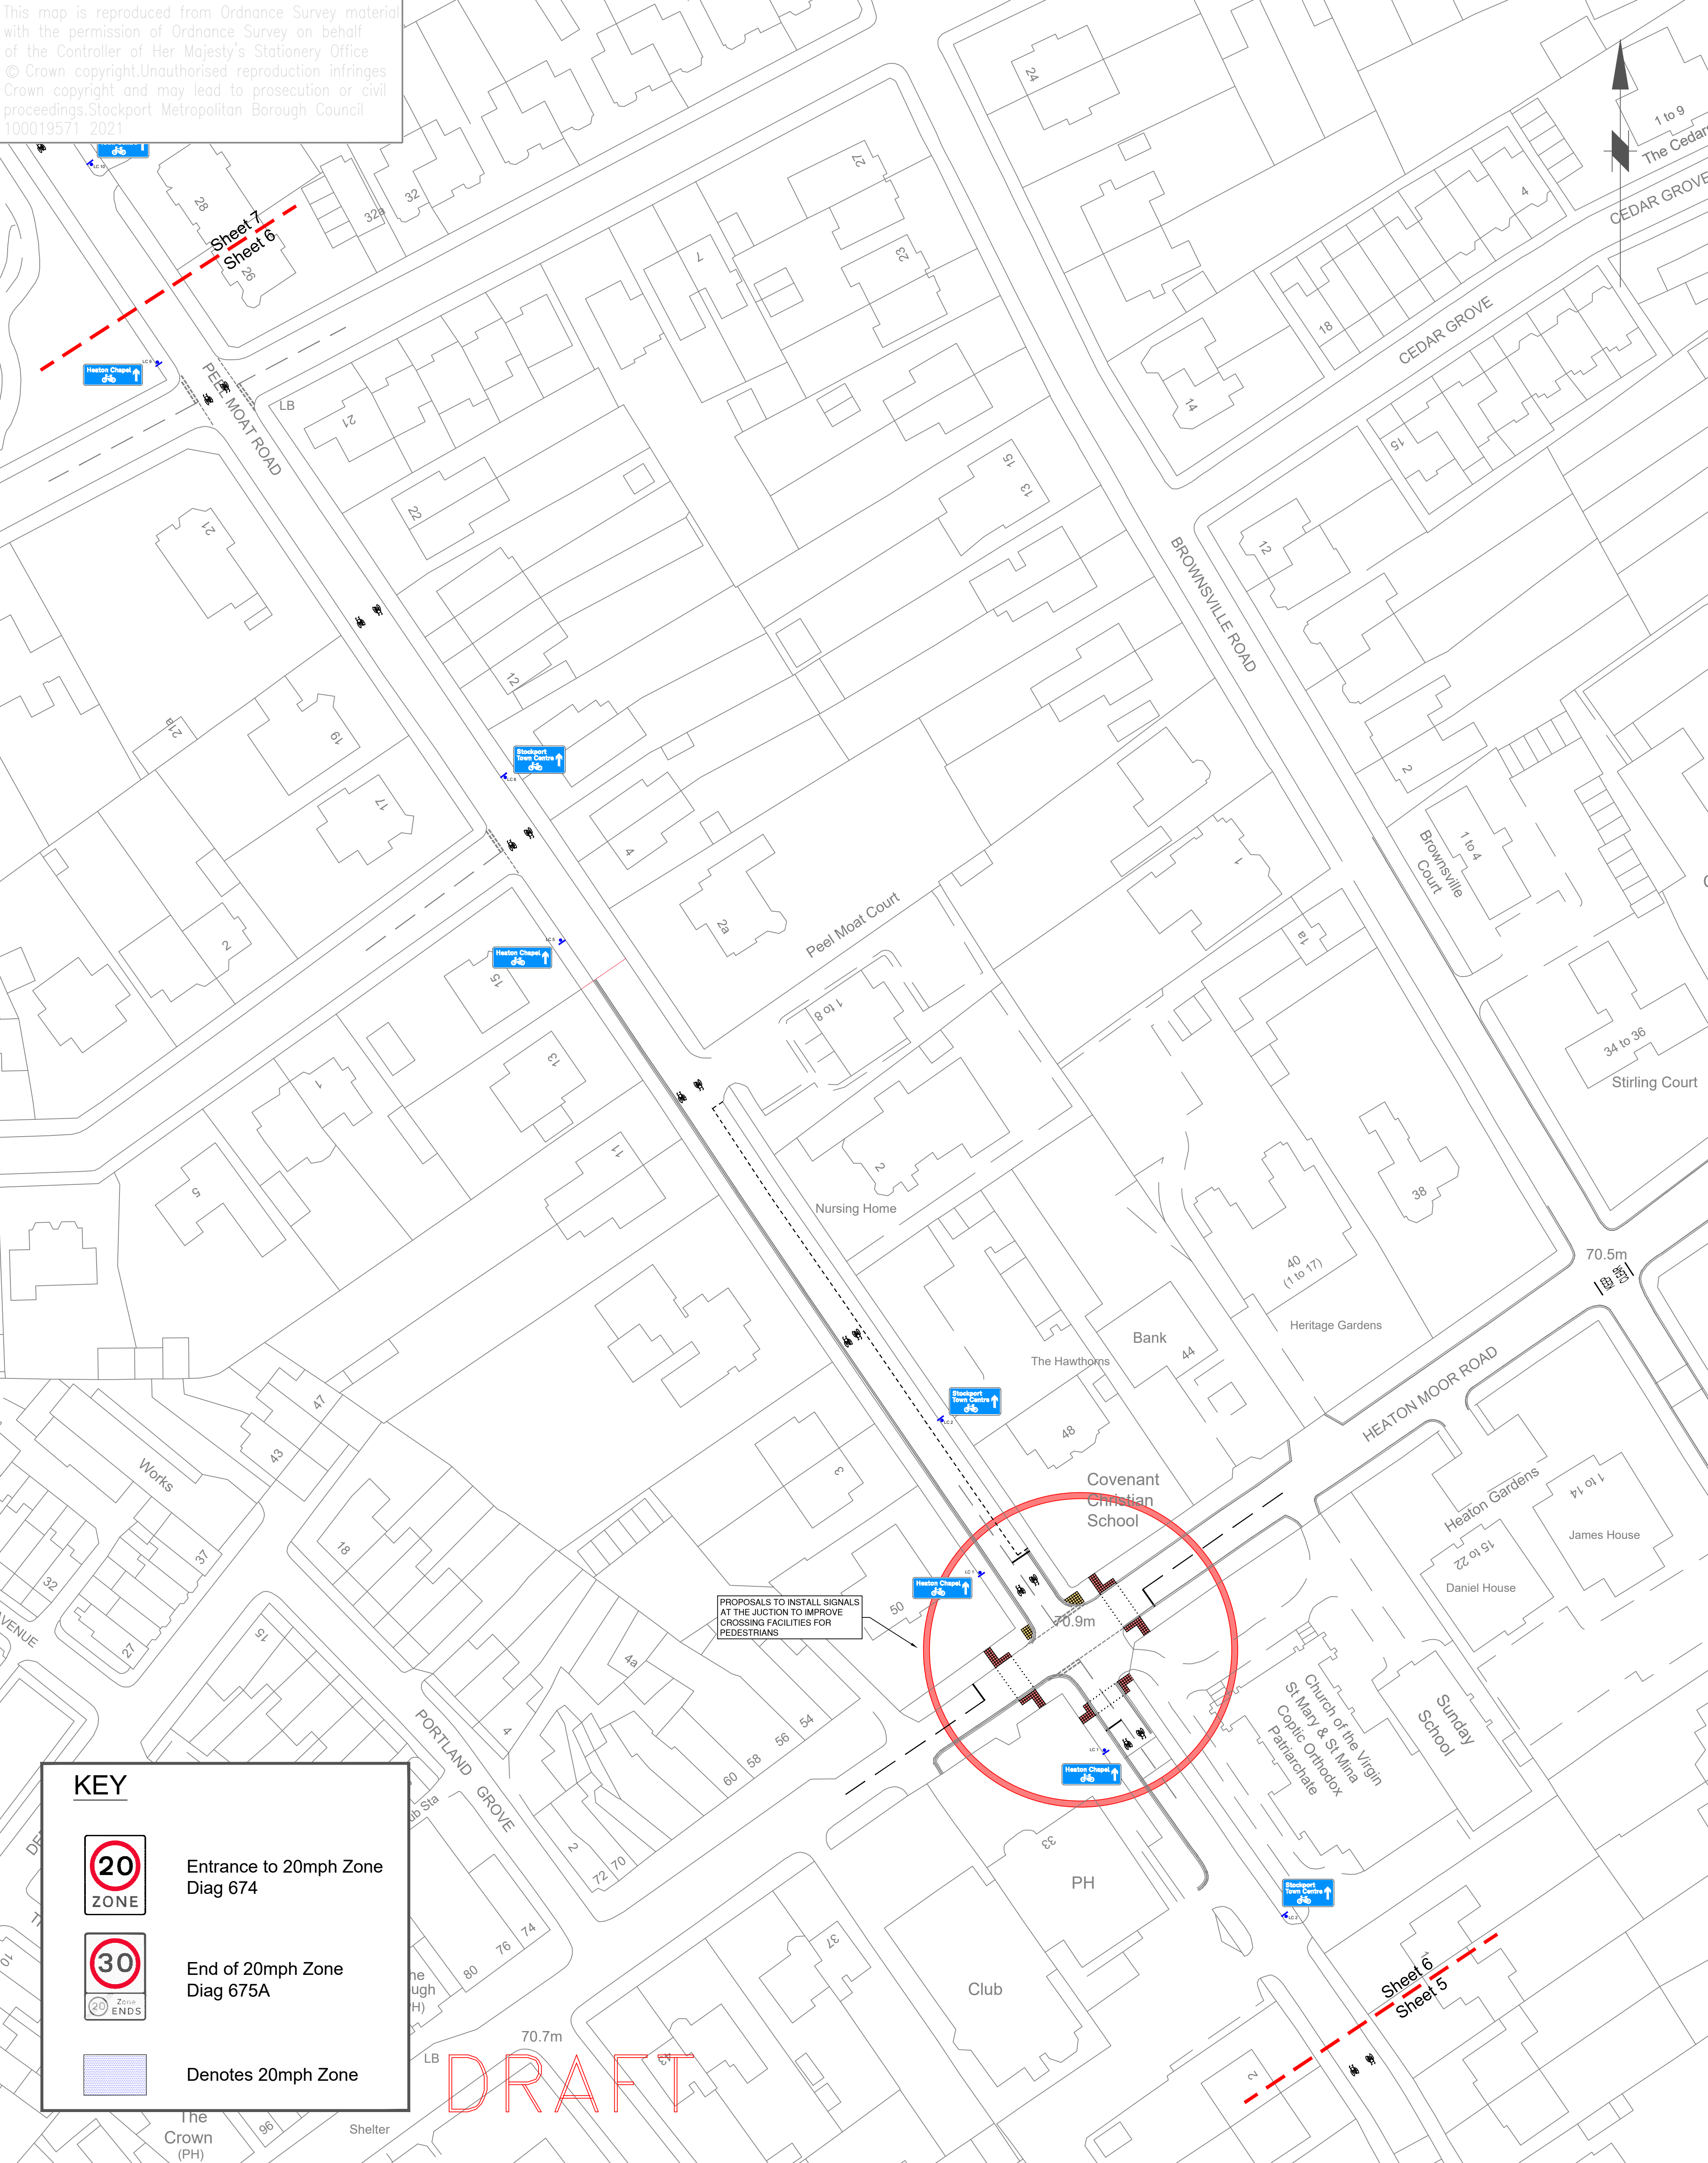

KEY

20

ZONE

Entrance to 20mph Zone
Diag 674

30

Zone ENDS

End of 20mph Zone
Diag 675A

Denotes 20mph Zone

STOCKPORT METROPOLITAN BOROUGH COUNCIL HIGHWAYS AND TRANSPORTATION STOPFORD HOUSE STOCKPORT SK1 3XE Tel: 0161 474 Rev. Drawn Checked Date Revision Details	DRAWN CP ENGINEER JG CHECKED JG APPROVED NDW DATE 05/01/22 DATE 05/01/22 DATE 05/01/22 DATE 05/01/22 SCALE 1:500 DRAWING NUMBER 7000/HEATONS/CONSULT/006 Revision DRAWING TITLE POSSIBLE PERMANENT SCHEME (SHEET 6 OF 7)				

JOB TITLE

HEATONS EMERGENCY ACTIVE TRAVEL FUND