


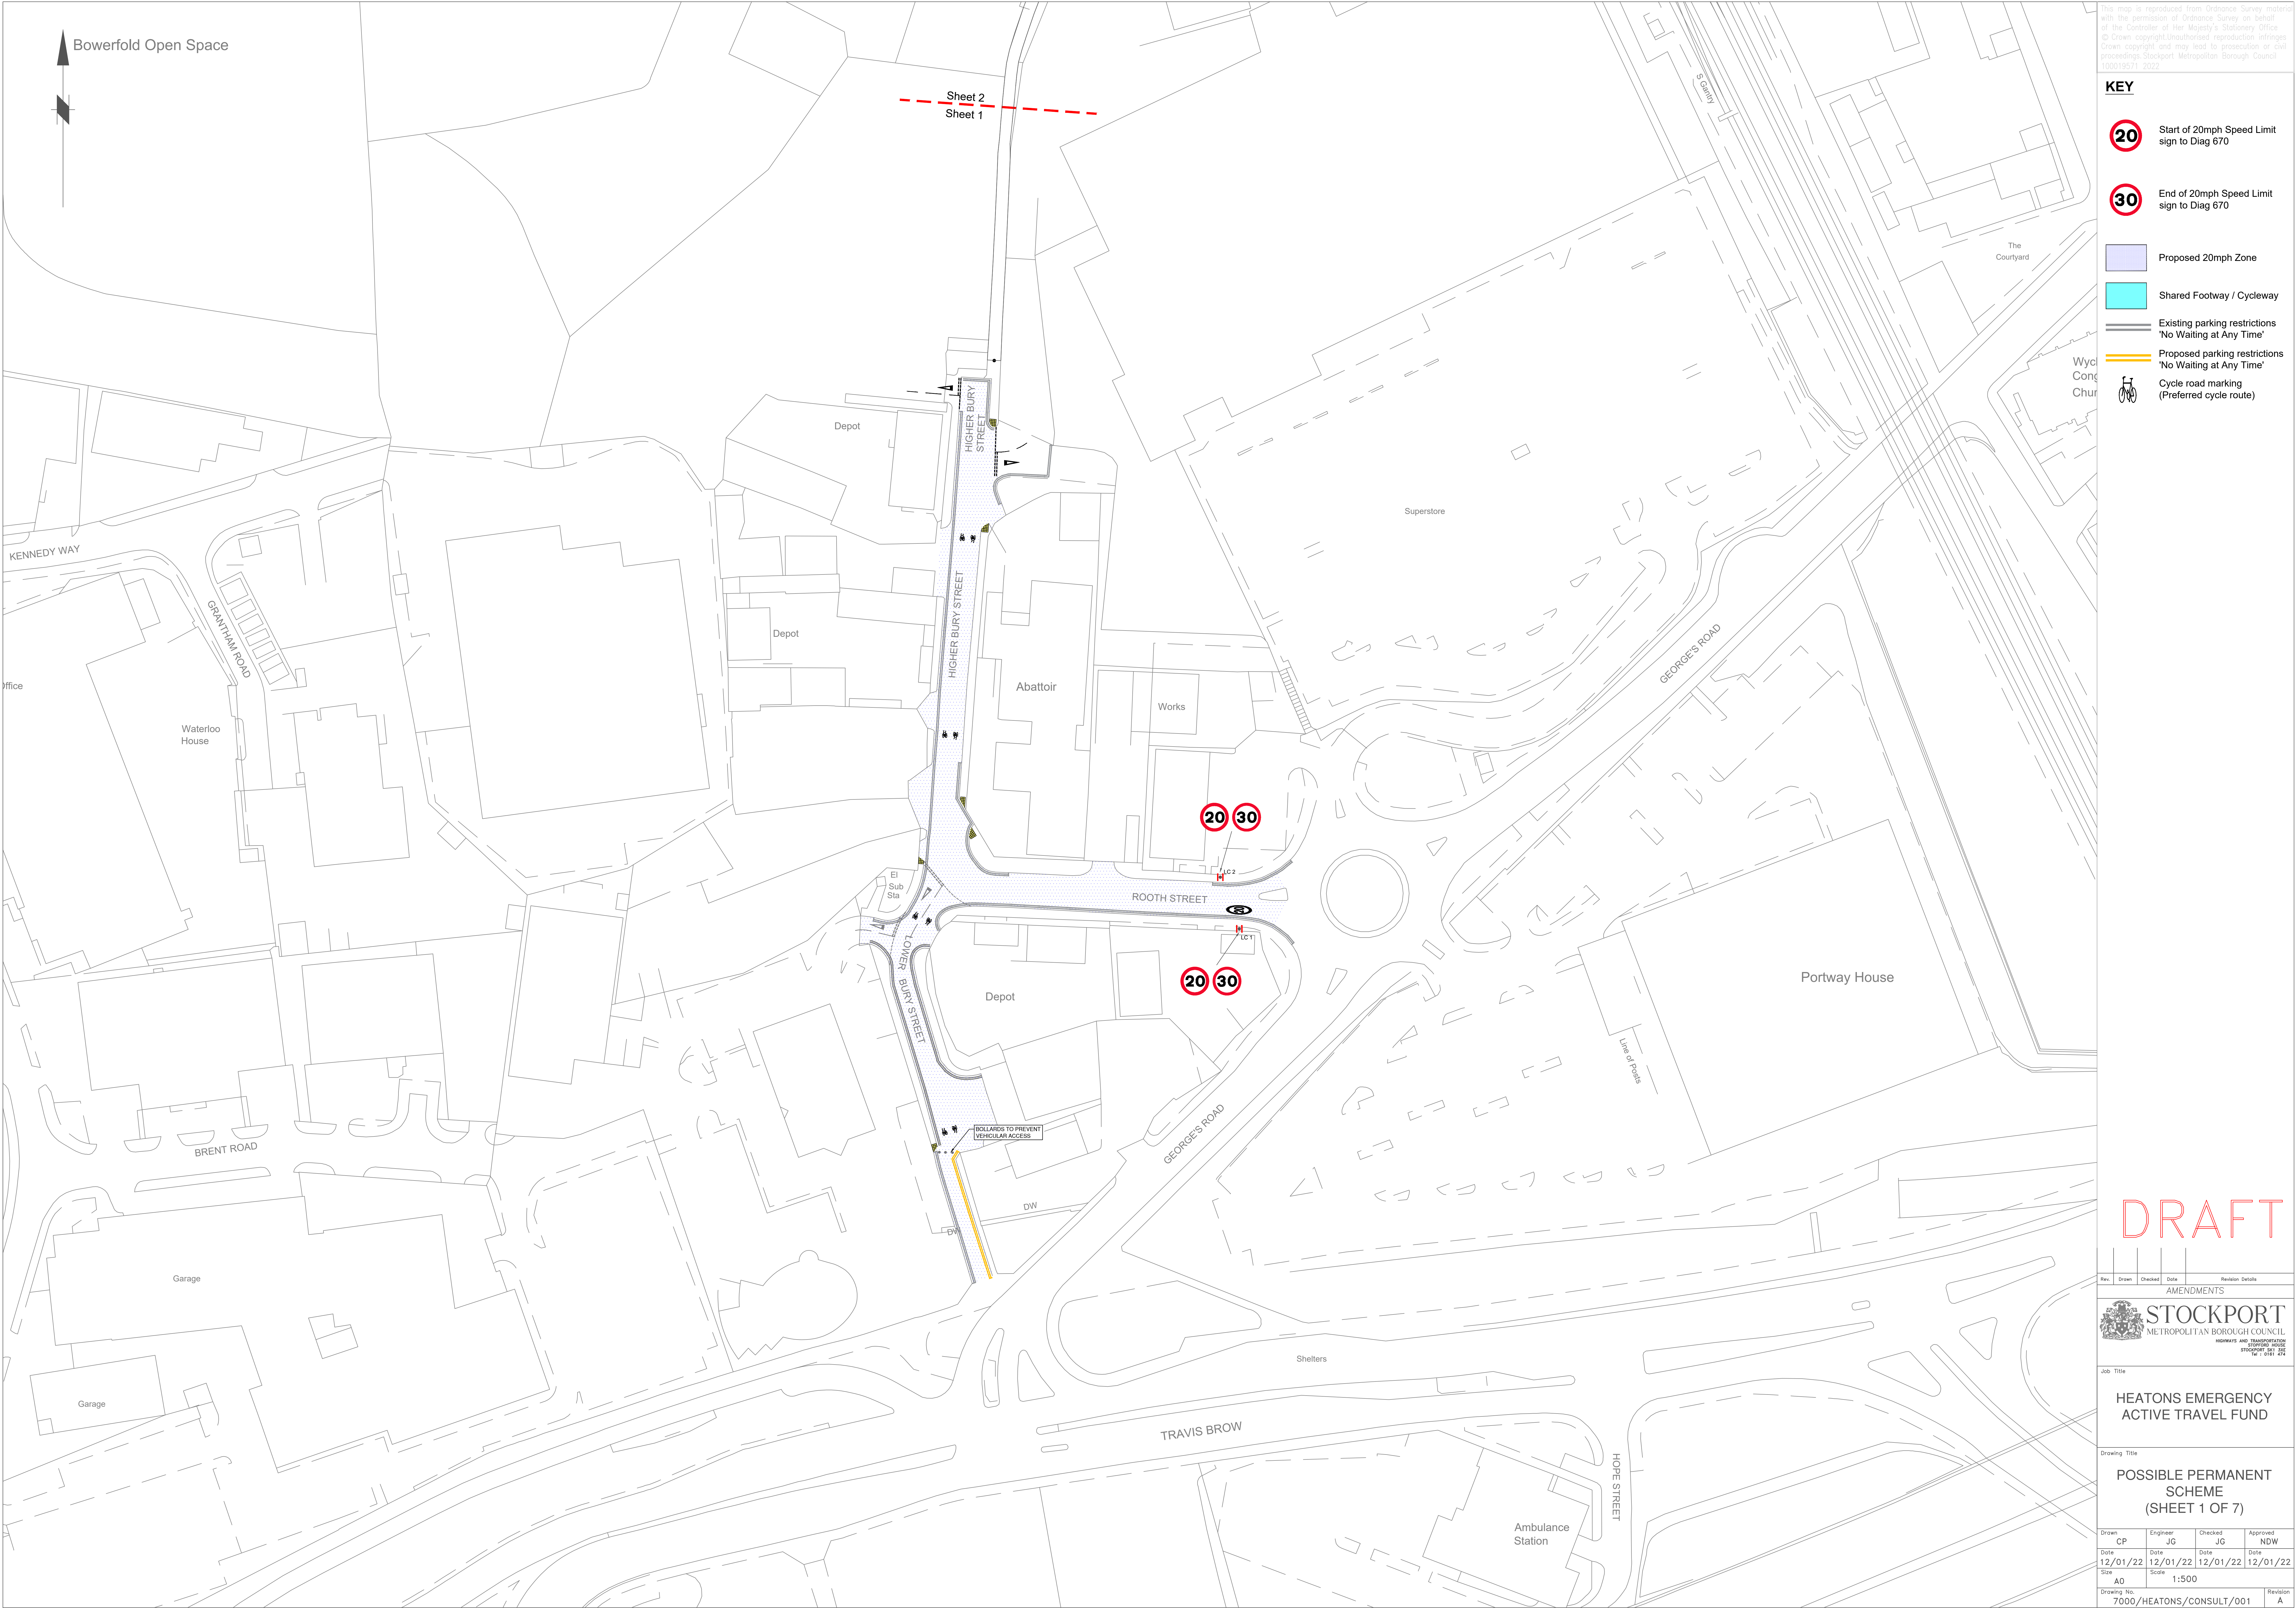

This map is reproduced from Ordnance Survey material with the permission of Ordnance Survey on behalf of the Controller of Her Majesty's Stationary Office. © Crown copyright (unauthorised) reproduction infringes Crown copyright and may lead to prosecution or civil proceedings. Stockport Metropolitan Borough Council 100019571 2022

KEY

-  Start of 20mph Speed Limit sign to Diag 670
-  End of 20mph Speed Limit sign to Diag 670
-  Proposed 20mph Zone
-  Shared Footway / Cycleway
-  Existing parking restrictions 'No Waiting at Any Time'
-  Proposed parking restrictions 'No Waiting at Any Time'
-  Cycle road marking (Preferred cycle route)

DRAFT

Rev.	Drawn	Checked	Date	Revision Details
AMENDMENTS				
 STOCKPORT METROPOLITAN BOROUGH COUNCIL HEATONS AND TRANSPORTATION STOCKPORT POLICE STOCKPORT 161 202 Tel: 0161 474				
Job Title				
HEATONS EMERGENCY ACTIVE TRAVEL FUND				
Drawing Title				
POSSIBLE PERMANENT SCHEME (SHEET 1 OF 7)				
Drawn	Engineer	Checked	Approved	
CP	JG	JG	NDW	
Date	Date	Date	Date	
12/01/22	12/01/22	12/01/22	12/01/22	
Size	Scale			
A0	1:500			
Drawing No.				Revision
7000/HEATONS/CONSULT/001				A