


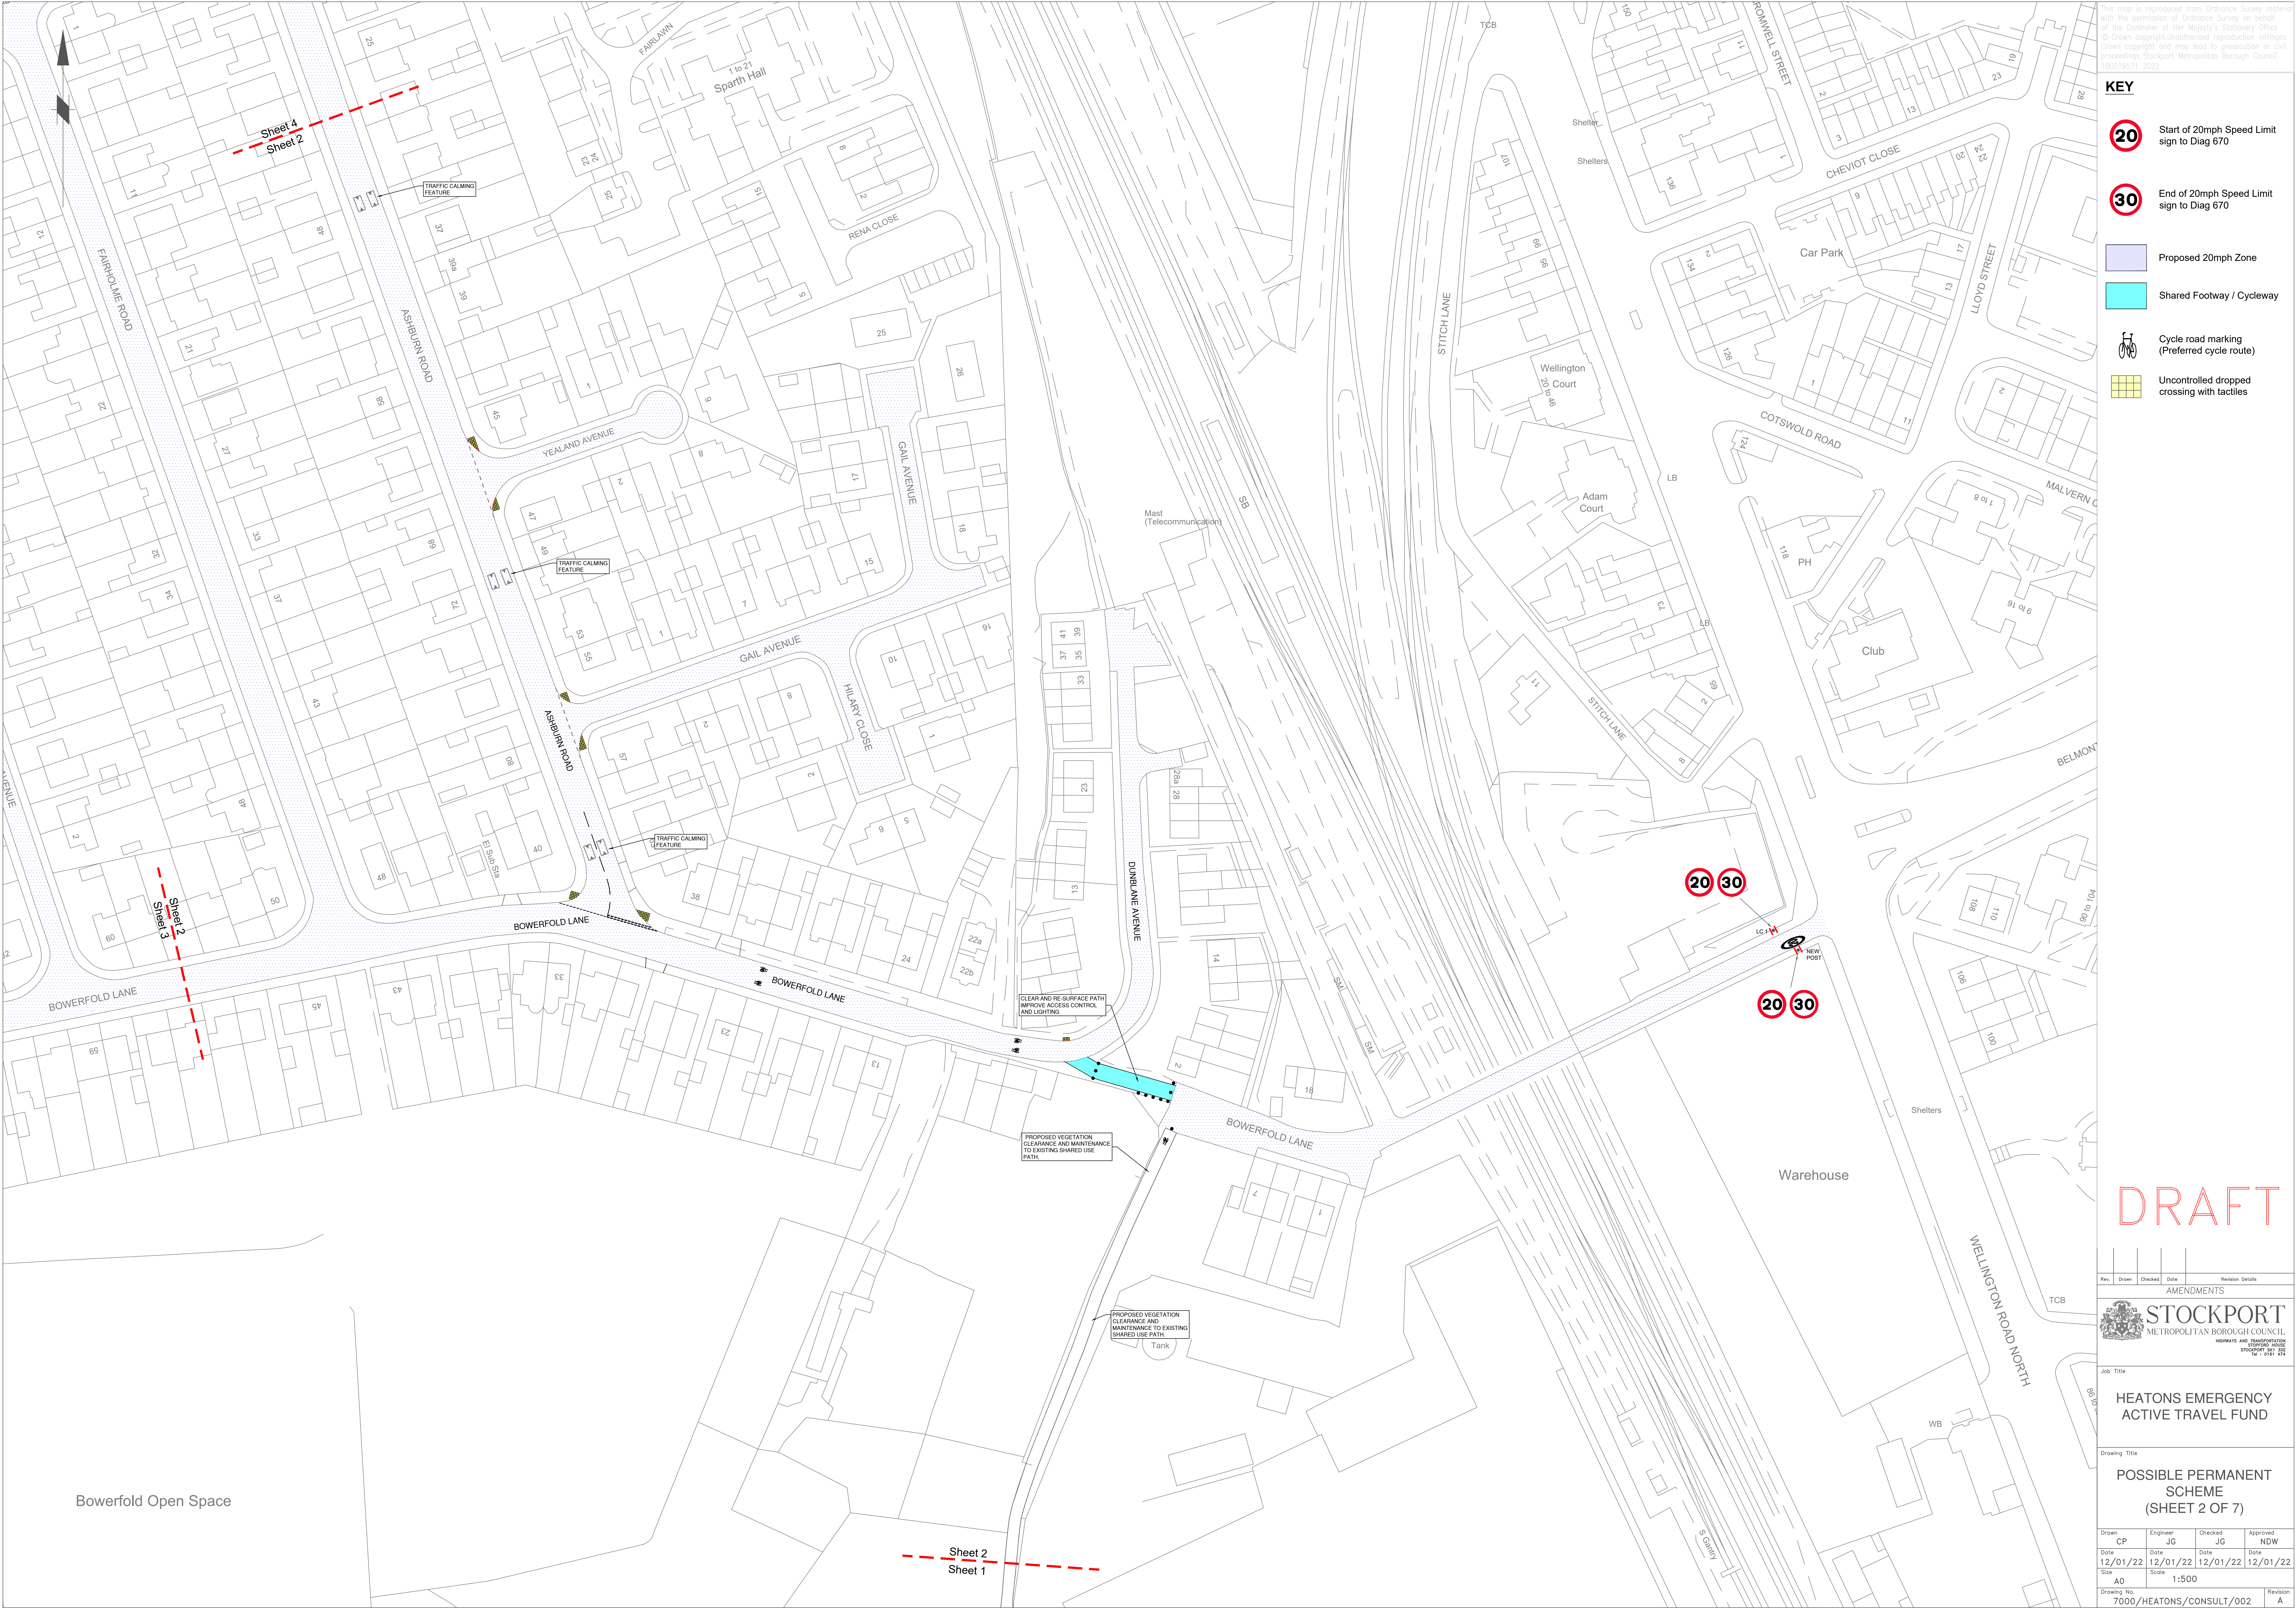

This map is reproduced from Ordnance Survey material with the permission of Ordnance Survey on behalf of the Controller of Her Majesty's Stationary Office. © Crown copyright. Unauthorised reproduction infringes Crown copyright and may lead to prosecution or civil proceedings. Stockport Metropolitan Borough Council 100019571 2022

KEY

- Start of 20mph Speed Limit sign to Diag 670
- End of 20mph Speed Limit sign to Diag 670
- Proposed 20mph Zone
- Shared Footway / Cycleway
- Cycle road marking (Preferred cycle route)
- Uncontrolled dropped crossing with tactiles

DRAFT

Rev.	Drawn	Checked	Date	Revision Details
AMENDMENTS				
STOCKPORT METROPOLITAN BOROUGH COUNCIL HEATONS AND TRANSPORTATION STOCKPORT 161 222 Tel: 0161 474				
Job Title				
HEATONS EMERGENCY ACTIVE TRAVEL FUND				
Drawing Title				
POSSIBLE PERMANENT SCHEME (SHEET 2 OF 7)				
Drawn	Engineer	Checked	Approved	
CP	JG	JG	NDW	
Date	Date	Date	Date	
12/01/22	12/01/22	12/01/22	12/01/22	
Size	Scale			
A0	1:500			
Drawing No.				Revision
7000/HEATONS/CONSULT/002				A