


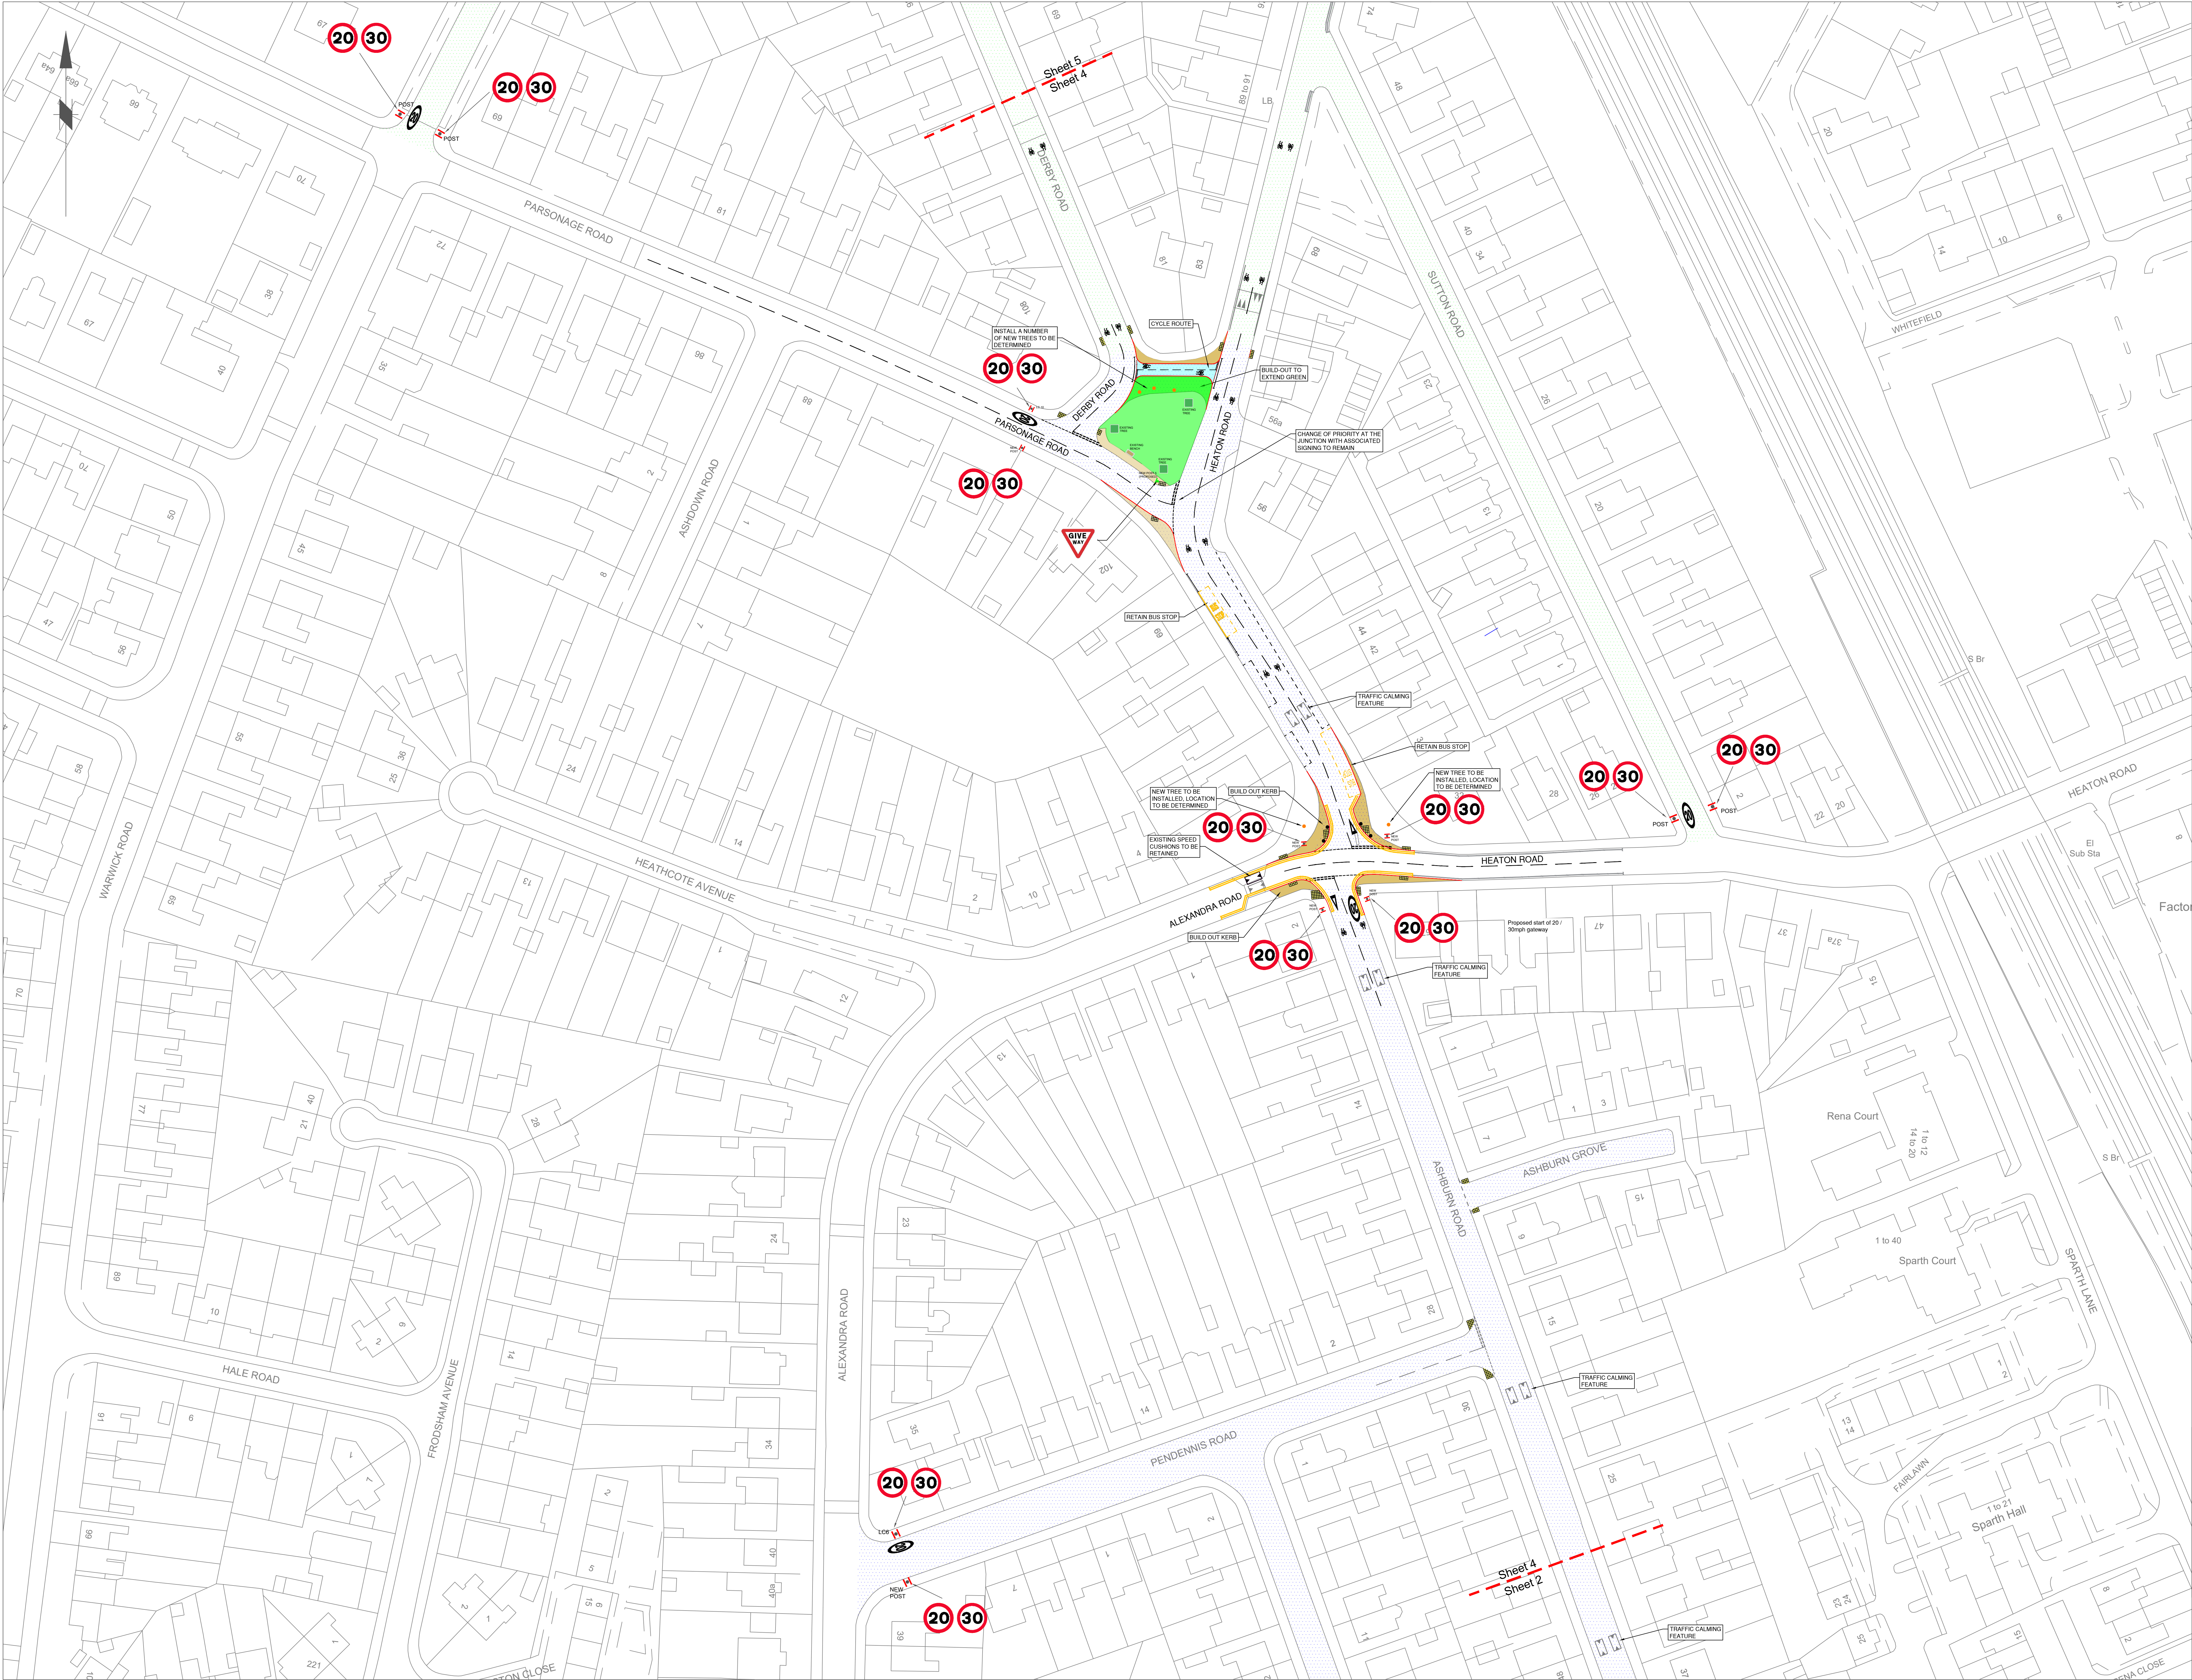

This map is reproduced from Ordnance Survey material with the permission of Ordnance Survey on behalf of the Controller of Her Majesty's Stationary Office. © Crown copyright (unauthorised) reproduction infringes Crown copyright and may lead to prosecution or civil proceedings. Stockport Metropolitan Borough Council 100019571 2022

- KEY**
- Start of 20mph Speed Limit sign to Diag 670
 - End of 20mph Speed Limit sign to Diag 670
 - Existing 20mph Zone
 - Proposed 20mph Zone
 - Proposed footway build-out
 - Shared Footway / Cycleway
 - New Kerb
 - Cycle road marking (Preferred cycle route)
 - Uncontrolled dropped crossing with tactiles
 - Proposed parking restrictions 'No Waiting at Any Time'
 - Existing parking restrictions 'Limited Waiting'

DRAFT

Rev.	Drawn	Checked	Date	Revision Details
AMENDMENTS				
STOCKPORT METROPOLITAN BOROUGH COUNCIL HIGHWAYS AND TRANSPORTATION STOCKPORT 161 202 Tel: 0161 474 4444				
Job Title				
HEATONS EMERGENCY ACTIVE TRAVEL FUND				
Drawing Title				
POSSIBLE PERMANENT SCHEME (SHEET 4 OF 7)				
Drawn	Engineer	Checked	Approved	
CP	JG	JG	NDW	
Date	Date	Date	Date	
12/01/22	12/01/22	12/01/22	12/01/22	
Size	Scale			
A0	1:500			
Drawing No.			Revision	
7000/HEATONS/CONSULT/004			A	