
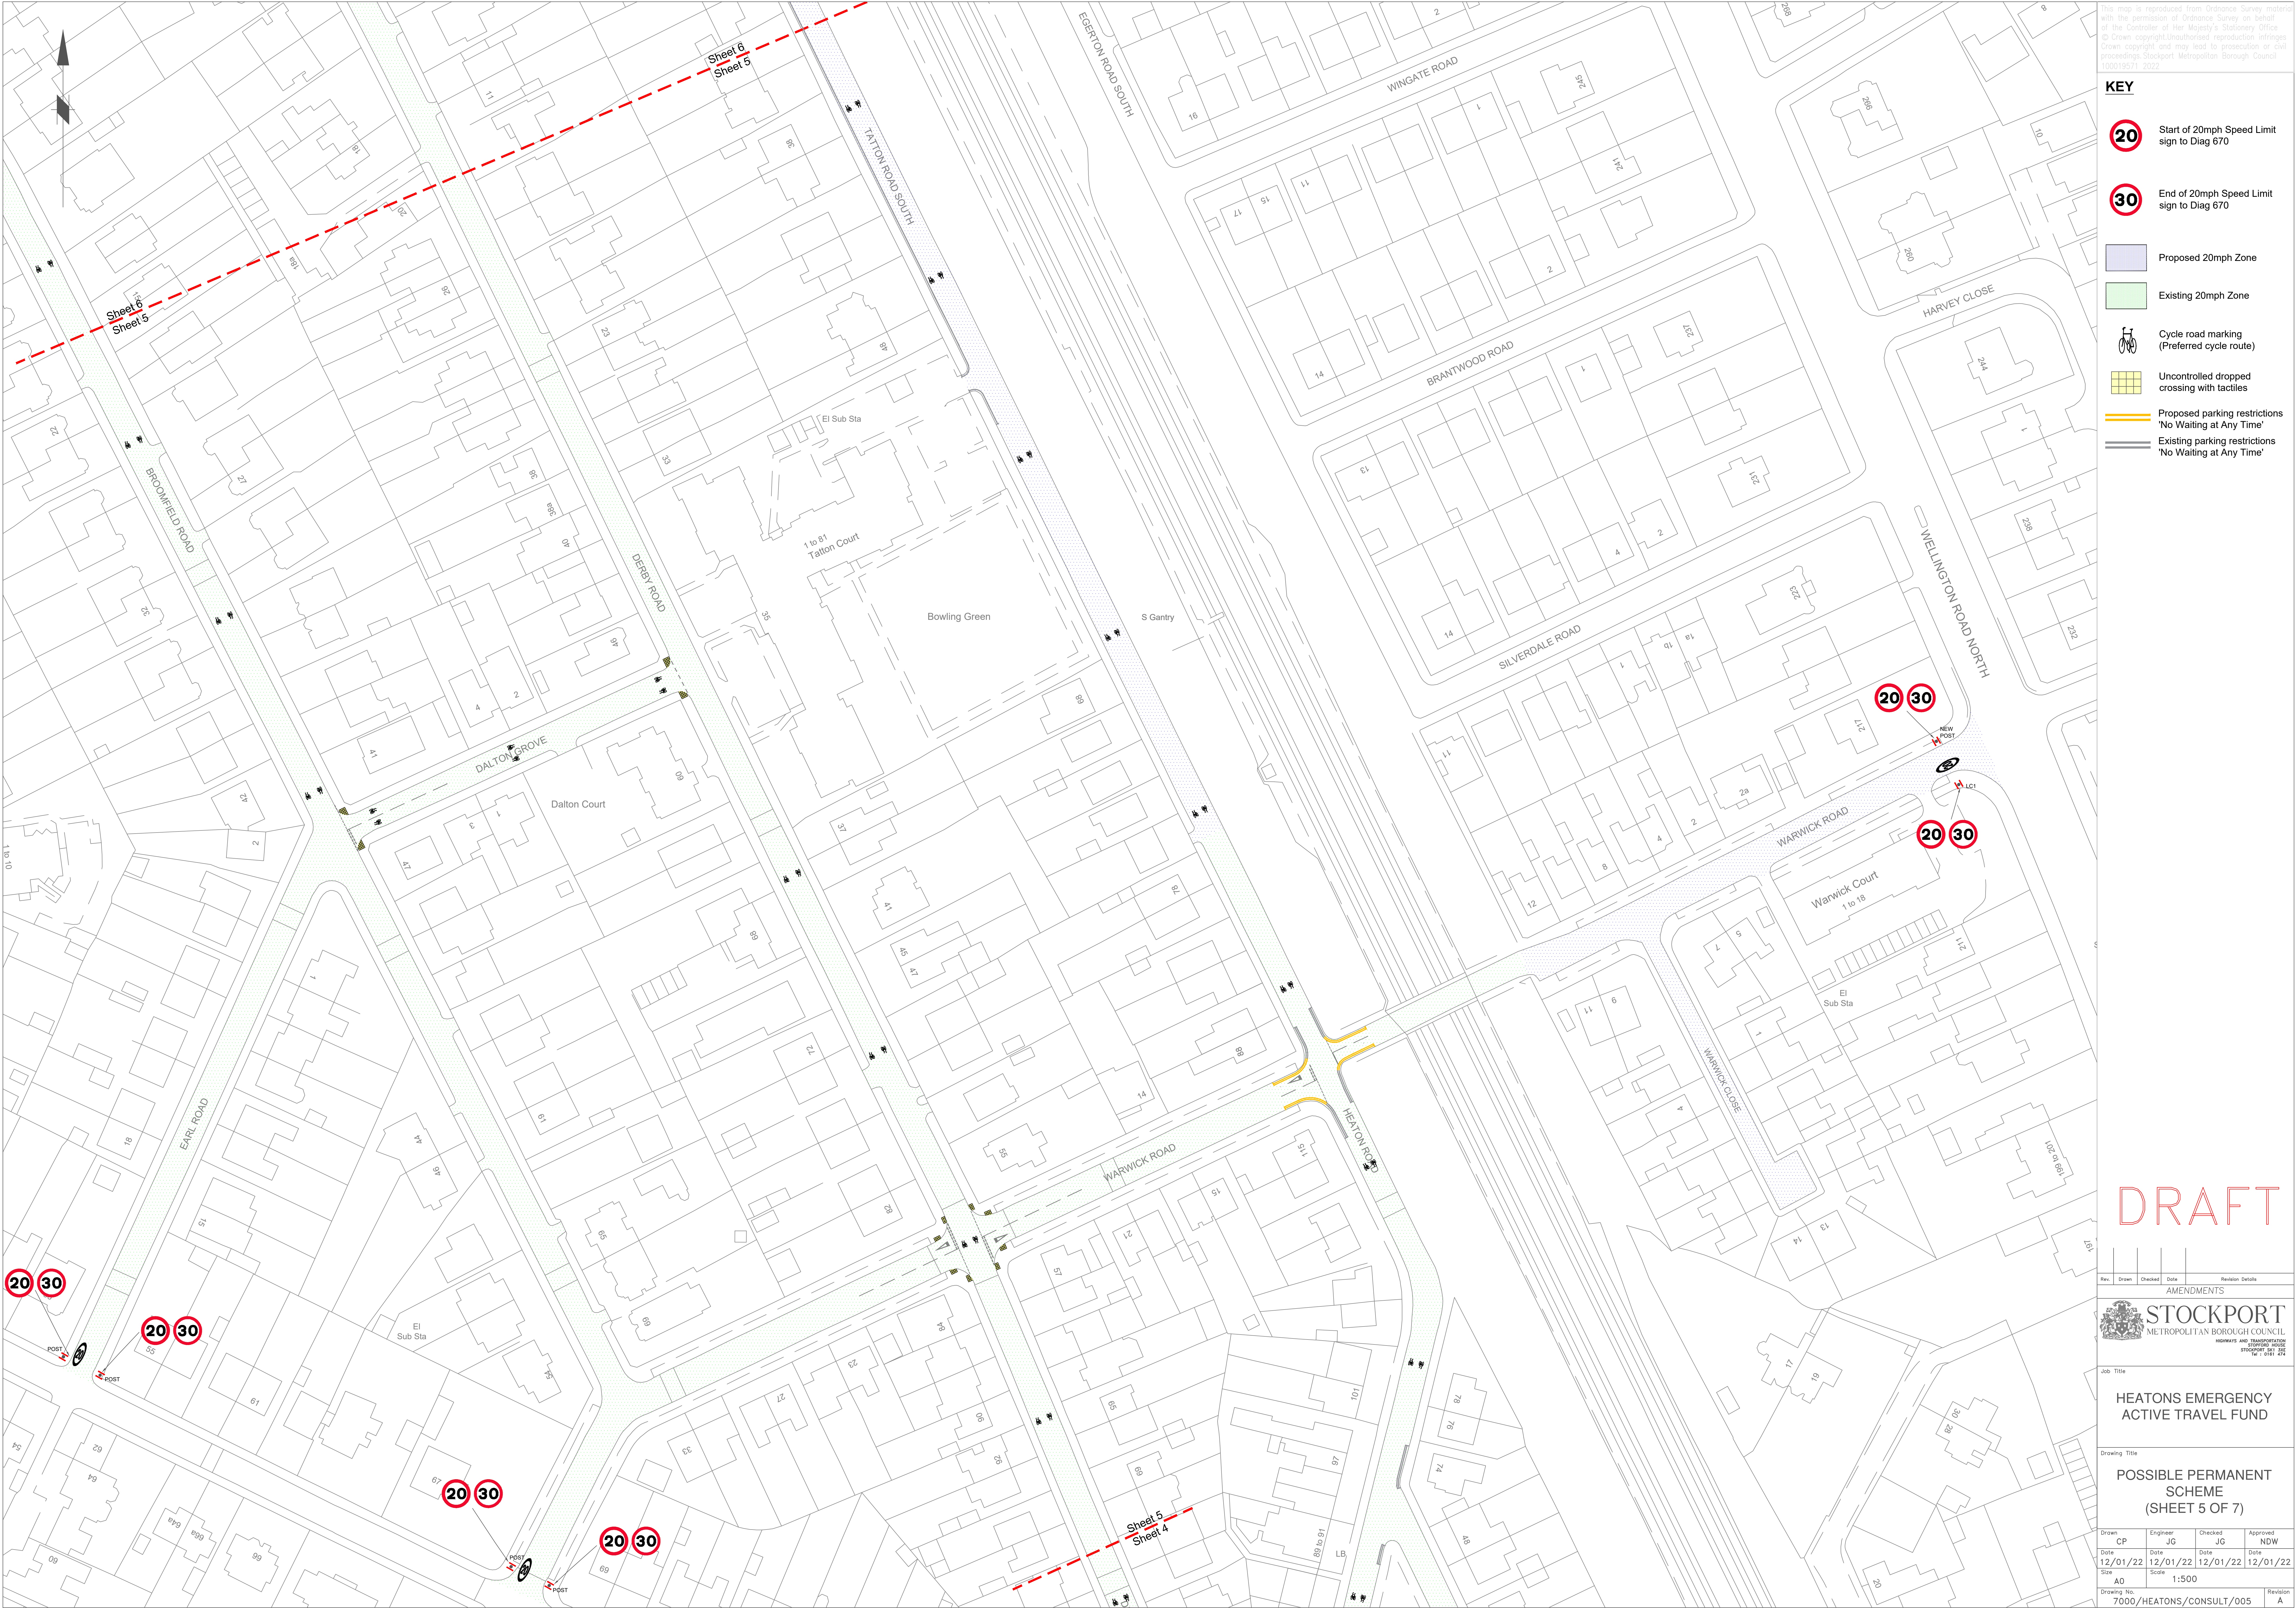


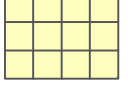

This map is reproduced from Ordnance Survey material with the permission of Ordnance Survey on behalf of the Controller of Her Majesty's Stationary Office. © Crown copyright (unauthorised) reproduction infringes Crown copyright and may lead to prosecution or civil proceedings. Stockport Metropolitan Borough Council 100019571 2022

KEY

-  Start of 20mph Speed Limit sign to Diag 670
-  End of 20mph Speed Limit sign to Diag 670
-  Proposed 20mph Zone
-  Existing 20mph Zone
-  Cycle road marking (Preferred cycle route)
-  Uncontrolled dropped crossing with tactiles
-  Proposed parking restrictions 'No Waiting at Any Time'
-  Existing parking restrictions 'No Waiting at Any Time'

DRAFT

Rev.	Drawn	Checked	Date	Revision Details
AMENDMENTS				
 STOCKPORT METROPOLITAN BOROUGH COUNCIL ROADS AND TRANSPORTATION STOCKPORT 161 222 Tel: 0161 474				
Job Title				
HEATONS EMERGENCY ACTIVE TRAVEL FUND				
Drawing Title				
POSSIBLE PERMANENT SCHEME (SHEET 5 OF 7)				
Drawn CP	Engineer JG	Checked JG	Approved NDW	
Date 12/01/22	Date 12/01/22	Date 12/01/22	Date 12/01/22	
Size A0	Scale 1:500			
Drawing No. 7000/HEATONS/CONSULT/005				Revision A